

POOL & POOL HOUSE

SARAH AND NICK VERLEG
NO.10 WEB COURT
WARRAGUL VIC 3820

CONCEPT DRAWINGS - D

SHEET INDEX

A.01	TITLE SHEET
A.02	3D VIEWS - EXTERNAL 1
A.03	3D VIEWS - EXTERNAL 2
A.04	SITE PLAN OVERALL
A.05	SITE PLAN A 1:200
A.06	GROUND FLOOR PLAN
A.07	BUILDING ELEVATIONS
A.08	SECTIONS

BUILTSTUDIO OWNS COPYRIGHT ON THESE DRAWINGS/ DESIGN & ASSOCIATED DOCUMENTATION. USE/ REPRODUCTION OR ADAPTION IN WHOLE OR PART WITHOUT THE PRIOR WRITTEN PERMISSION OF THE OWNER BUILTSTUDIO WILL CONSTITUTE AN INFRINGEMENT OF THIS COPYRIGHT. INFRINGEMENT WILL BE TAKEN UNDER THE PROVISIONS OF THE COPYRIGHT ACT

PROJECT: POOL & POOL HOUSE CLIENT: SARAH AND NICK VERLEG AT: NO.10 WEB COURT WARRAGUL VIC 3820

CD_D	02/05/25	CONCEPT DRAWINGS




DRAWING NAME:
TITLE SHEET
WEBSITE: builtstudio.au
EMAIL: studio@builtstudio.au
PHONE: 0474 727 648

PLOTTED ON: 02/05/2025
DRAWN: AW SCALE: @ A3

REV: CD_D SHEET: 1 OF 8

PROJECT NO.
24-195
LAYOUT ID:
A.01

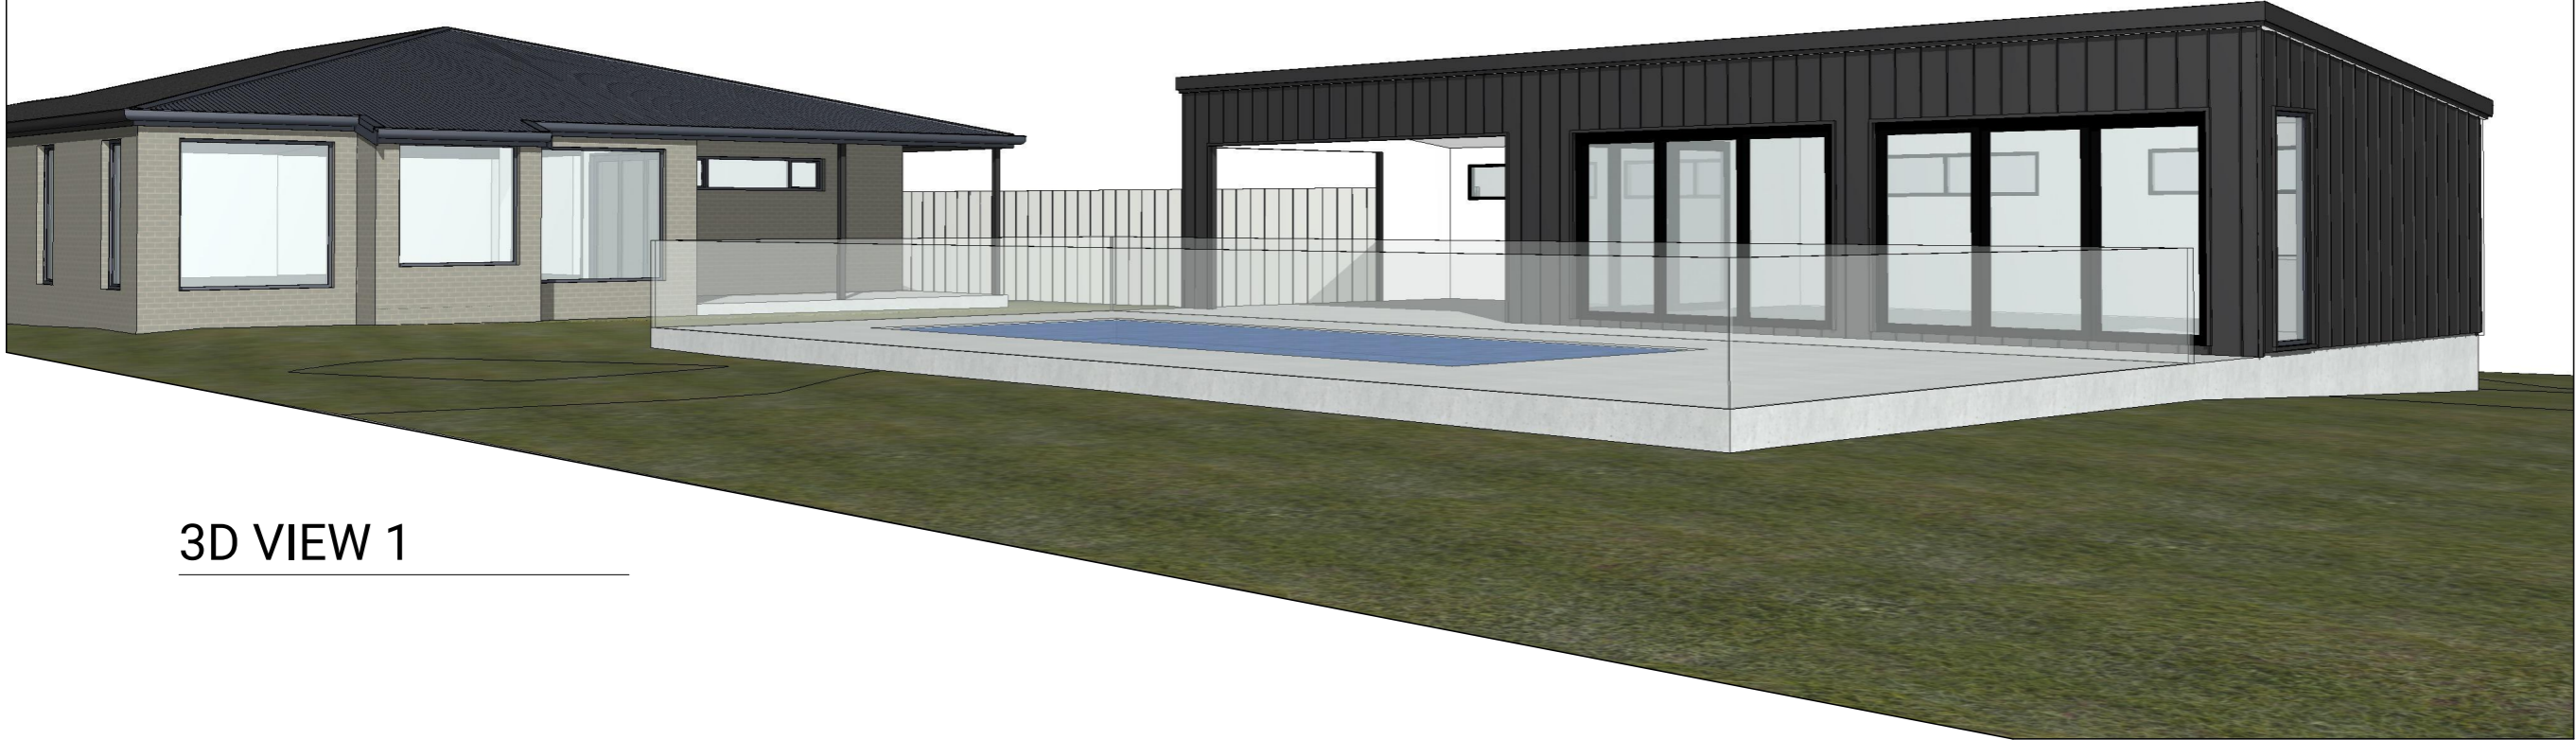

3D VIEW 1



3D VIEW 2

PROJECT: POOL & POOL HOUSE CLIENT: SARAH AND NICK VERLEG AT: NO.10 WEB COURT WARRAGUL VIC 3820

CD_D	02/05/25	CONCEPT DRAWINGS



ARTIST'S IMPRESSION ONLY

DRAWING NAME:

3D VIEWS - EXTERNAL 1


WEBSITE: builtstudio.au
EMAIL: studio@builtstudio.au
PHONE: 0474 727 648

PLOTTED ON: 02/05/2025
DRAWN: AW SCALE: @ A3

REV: CD_D SHEET: 2 OF 8

PROJECT NO.
24-195
LAYOUT ID:

A.02

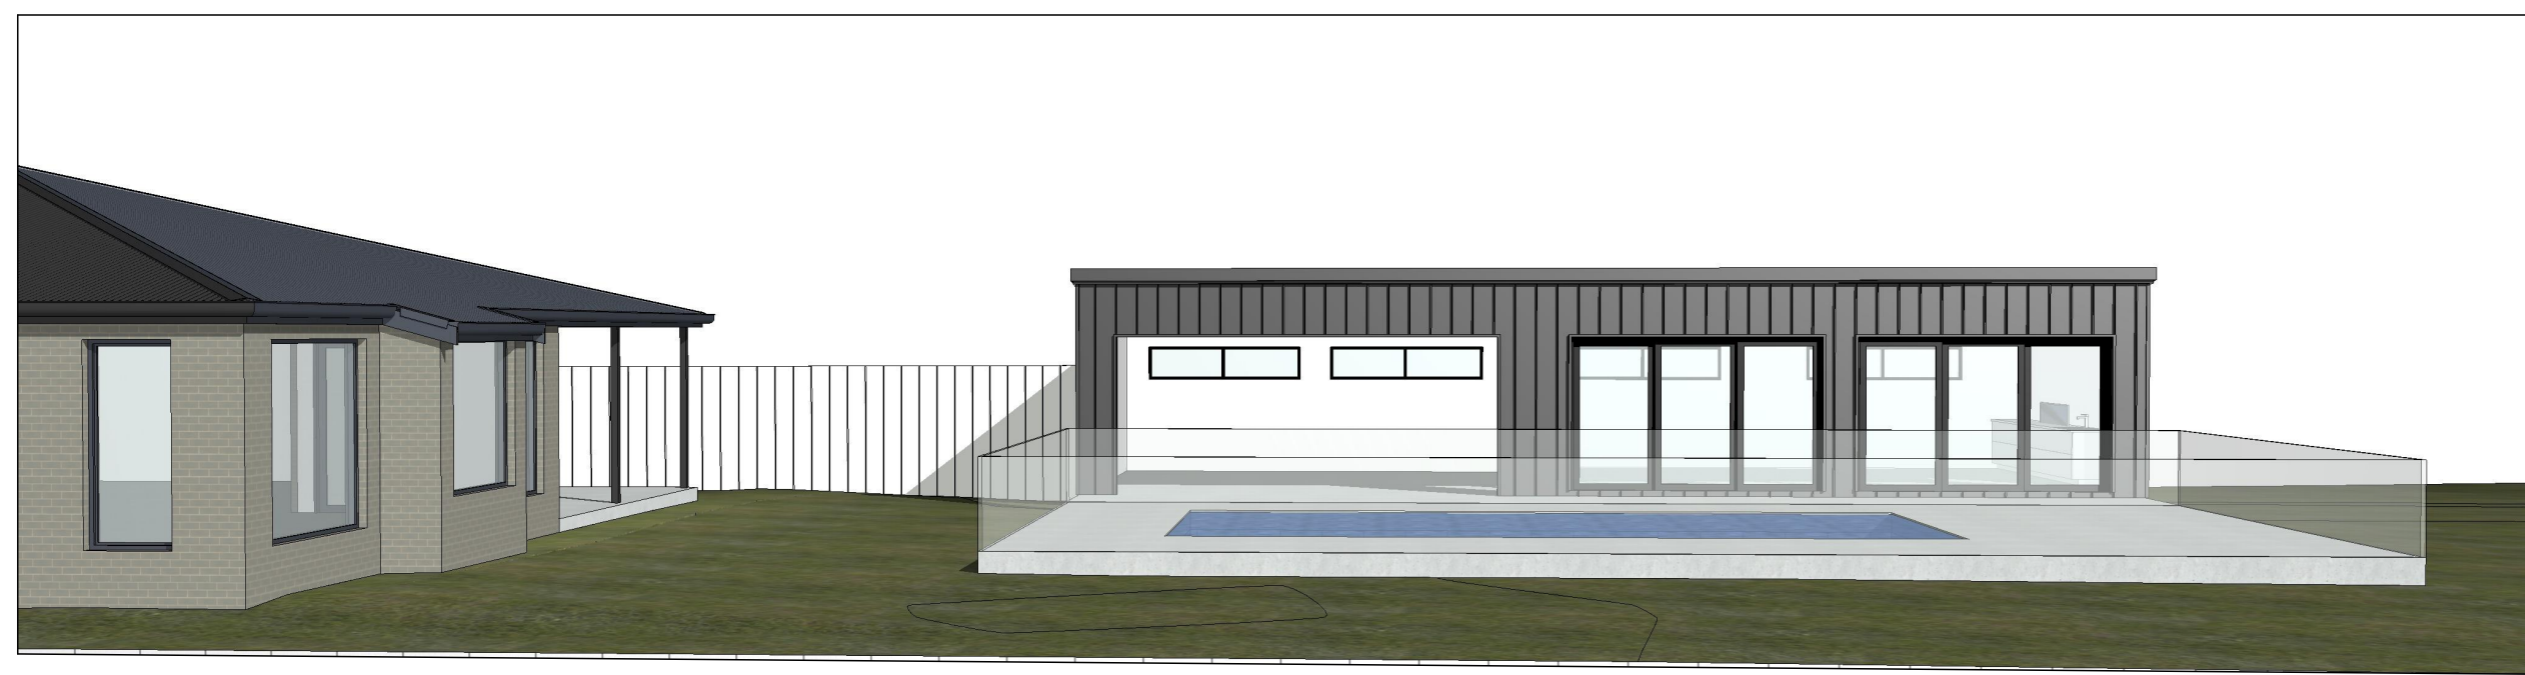

3D VIEW 3



AERIAL VIEW

BUILTSTUDIO OWNS COPYRIGHT ON THESE DRAWINGS/ DESIGN & ASSOCIATED DOCUMENTATION. USE/ REPRODUCTION OR ADAPTION IN WHOLE OR PART WITHOUT THE PRIOR WRITTEN PERMISSION OF THE OWNER BUILTSTUDIO WILL CONSTITUTE AN INFRINGEMENT OF THIS COPYRIGHT. INFRINGEMENT WILL BE TAKEN UNDER THE PROVISIONS OF THE COPYRIGHT ACT

PROJECT: POOL & POOL HOUSE	CLIENT: SARAH AND NICK VERLEG	AT: NO.10 WEB COURT WARRAGUL VIC 3820
CD_D	02/05/25	CONCEPT DRAWINGS




ARTIST'S IMPRESSION ONLY
DRAWING NAME:
3D VIEWS - EXTERNAL 2
WEBSITE: builtstudio.au
EMAIL: studio@builtstudio.au
PHONE: 0474 727 648

PLOTTED ON: 02/05/2025
DRAWN: AW
SCALE: @ A3

REV: CD_D
SHEET: 3 OF 8

PROJECT NO.
24-195
LAYOUT ID:
A.03

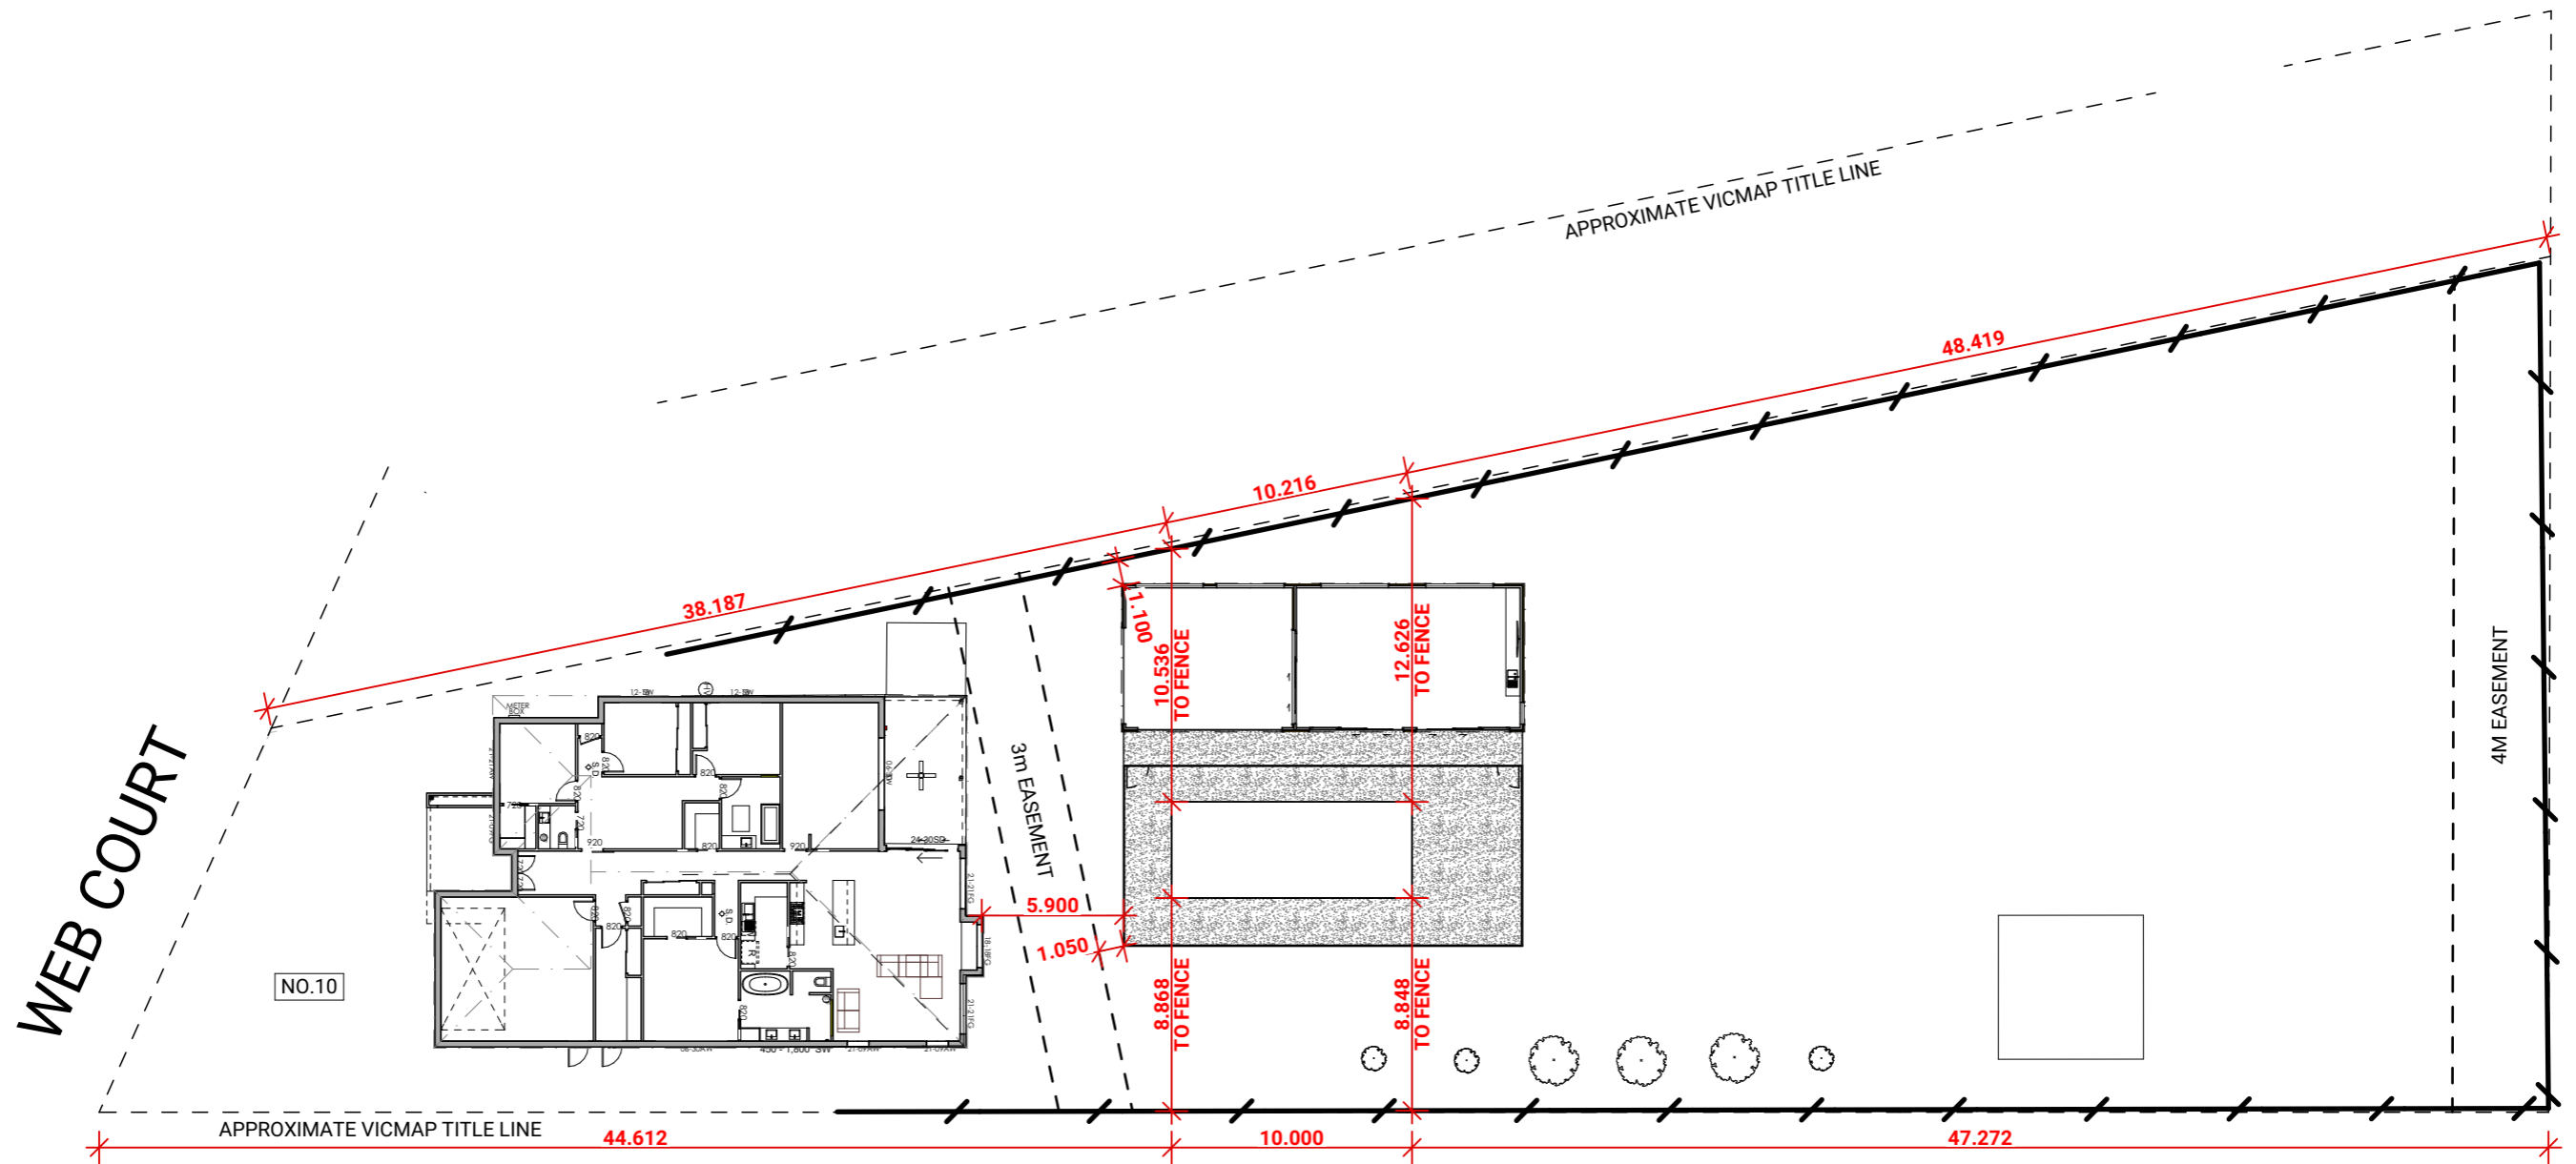

BUILTSTUDIO OWNS COPYRIGHT ON THESE DRAWINGS/ DESIGN & ASSOCIATED DOCUMENTATION. USE/ REPRODUCTION OR ADAPTION IN WHOLE OR PART WITHOUT THE PRIOR WRITTEN PERMISSION OF THE OWNER BUILTSTUDIO WILL CONSTITUTE AN INFRINGEMENT OF THIS COPYRIGHT. INFRINGEMENT WILL BE TAKEN UNDER THE PROVISIONS OF THE COPYRIGHT ACT

PROJECT: POOL & POOL HOUSE	CLIENT: SARAH AND NICK VERLEG	AT: NO.10 WEB COURT WARRAGUL VIC 3820
CD_D	02/05/25	CONCEPT DRAWINGS




DRAWING NAME:
SITE PLAN OVERALL

WEBSITE: builtstudio.au
EMAIL: studio@builtstudio.au
PHONE: 0474 727 648

PLOTTED ON: 02/05/2025
DRAWN: AW
SCALE: 1:300 @ A3


REV: CD_D
SHEET: 4 OF 8

PROJECT NO.
24-195
LAYOUT ID:
A.04

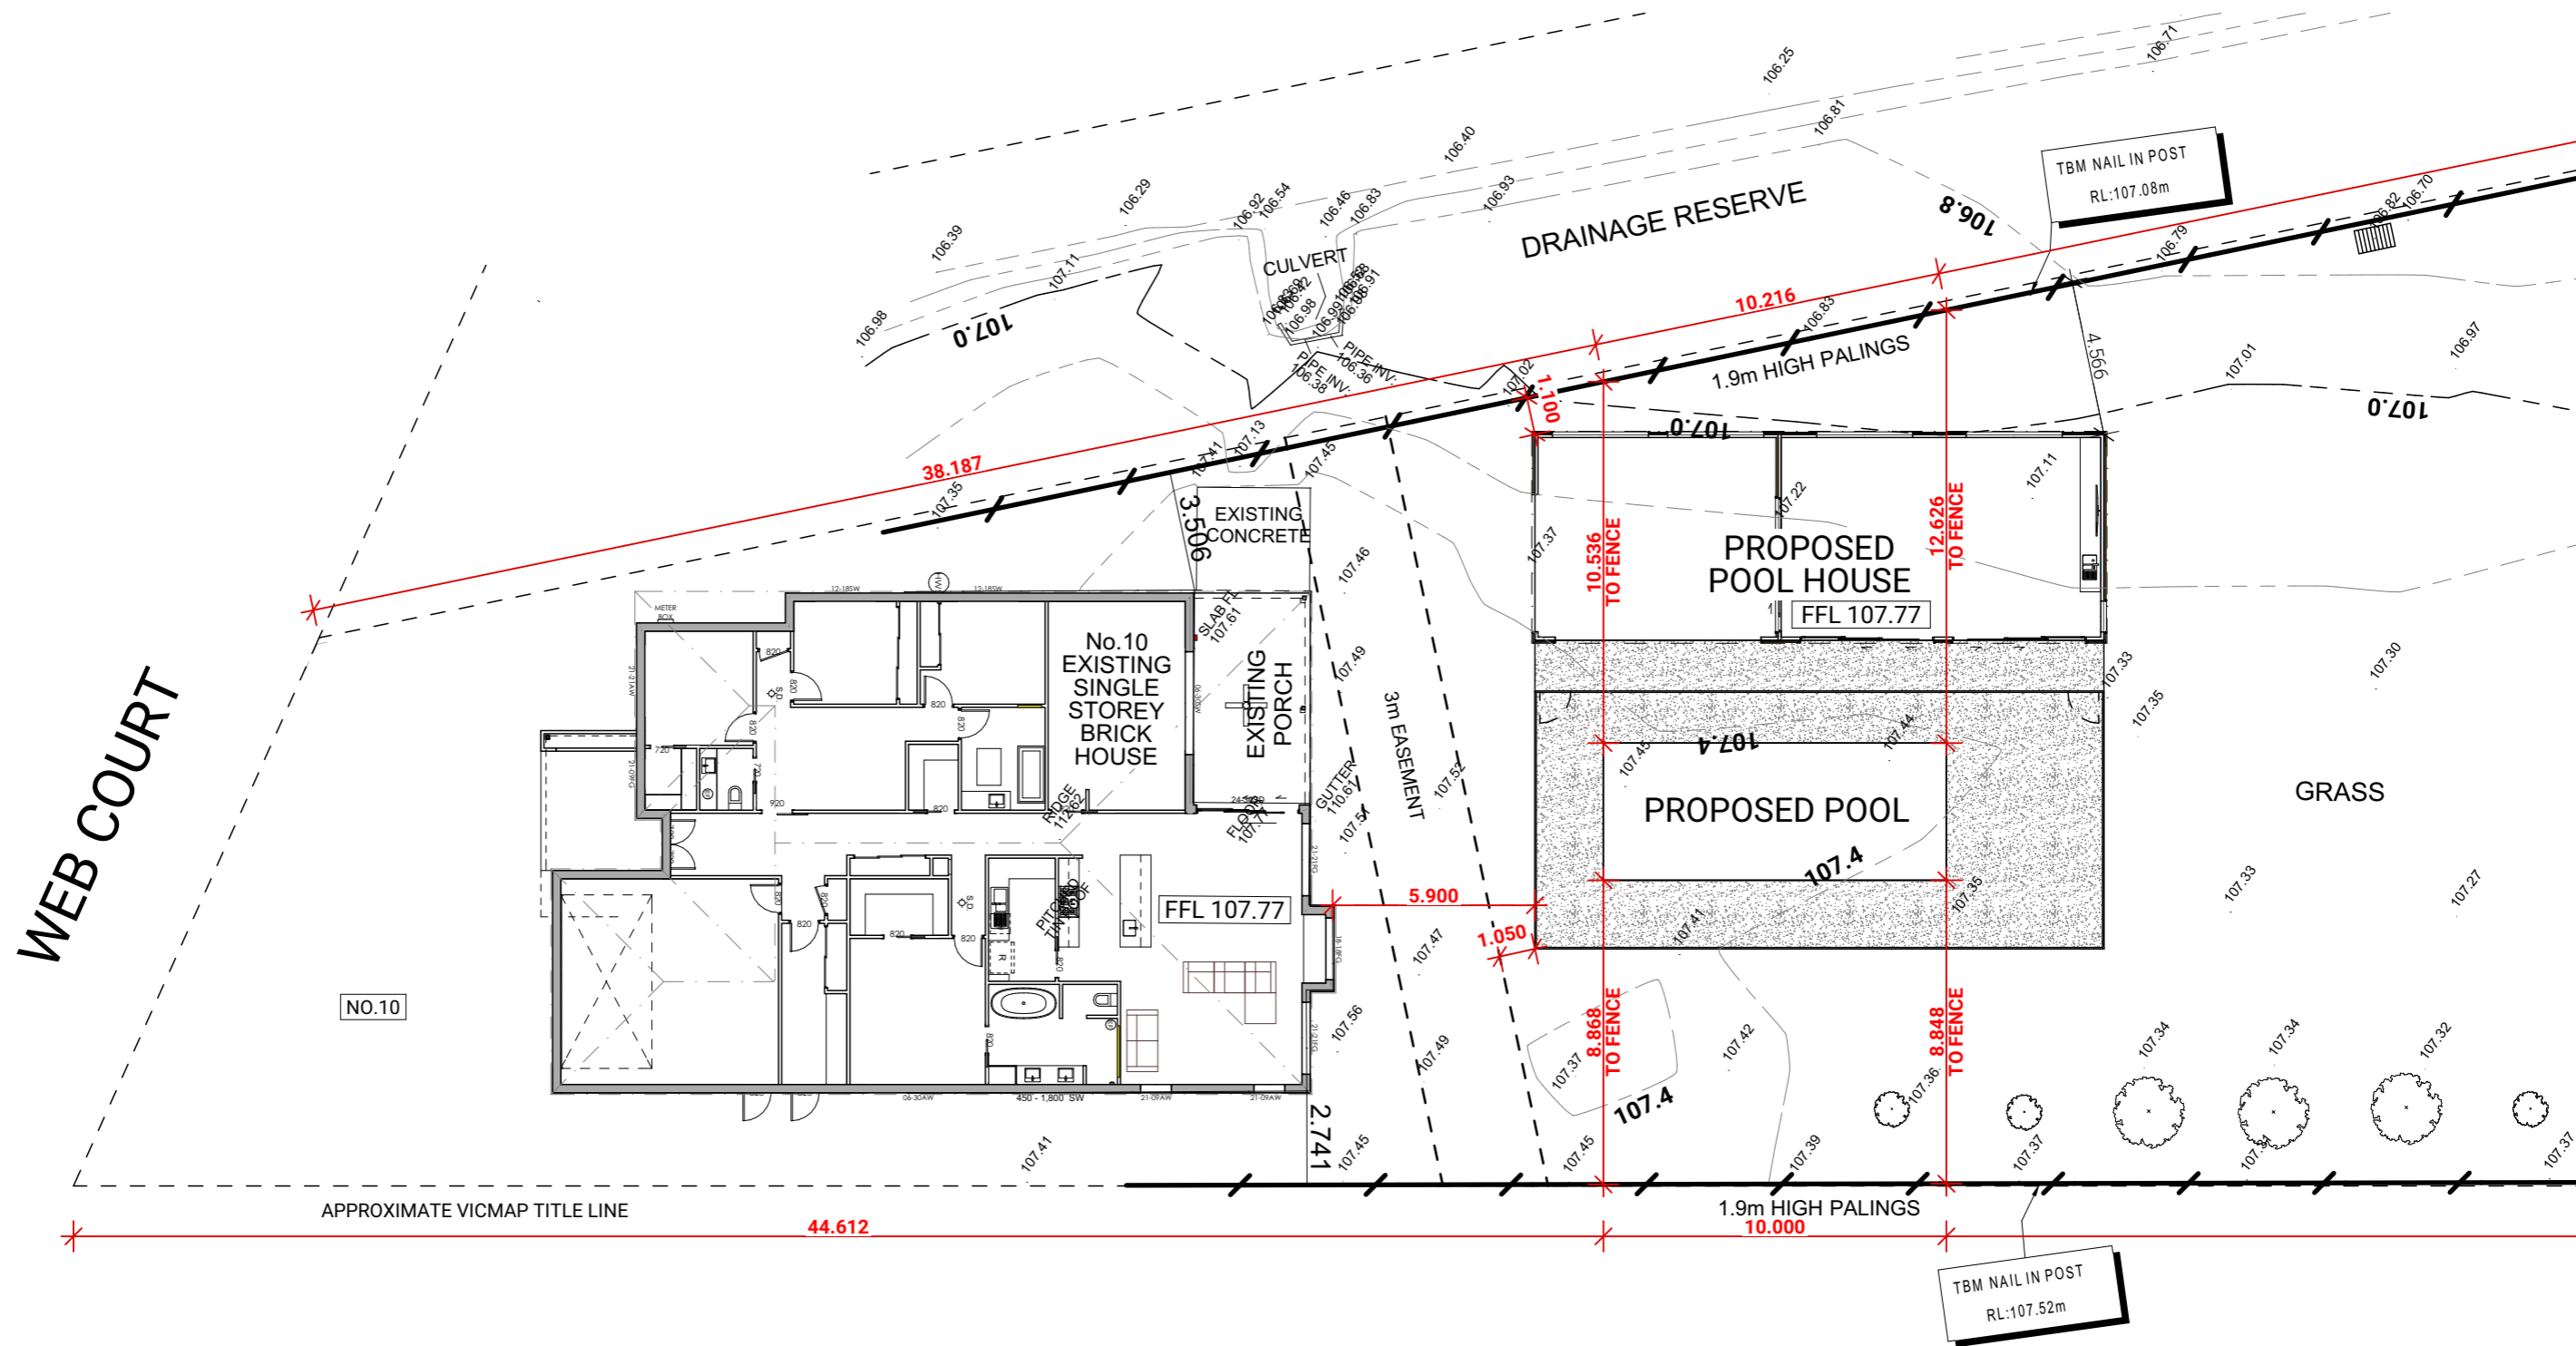

BUILTSTUDIO OWNS COPYRIGHT ON THESE DRAWINGS/ DESIGN & ASSOCIATED DOCUMENTATION. USE/ REPRODUCTION OR ADAPTION IN WHOLE OR PART WITHOUT THE PRIOR WRITTEN PERMISSION OF THE OWNER BUILTSTUDIO WILL CONSTITUTE AN INFRINGEMENT OF THIS COPYRIGHT. INFRINGEMENT WILL BE TAKEN UNDER THE PROVISIONS OF THE COPYRIGHT ACT

PROJECT: POOL & POOL HOUSE	CLIENT: SARAH AND NICK VERLEG	AT: NO.10 WEB COURT WARRAGUL VIC 3820
CD_D	02/05/25	CONCEPT DRAWINGS

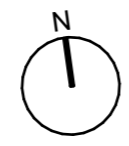


DRAWING NAME:
SITE PLAN A 1:200

WEBSITE: builtstudio.au
EMAIL: studio@builtstudio.au
PHONE: 0474 727 648


PLOTTED ON: 02/05/2025
DRAWN: AW
SCALE: 1:200 @ A3
REV: CD_D
SHEET: 5 OF 8

PROJECT NO.
24-195
LAYOUT ID:
A.05


2.4m TO 3.2M HIGH COLORBOND STANDING SEAM
FENCE/ SCREENING. TBC COLOUR: SHALE GREY

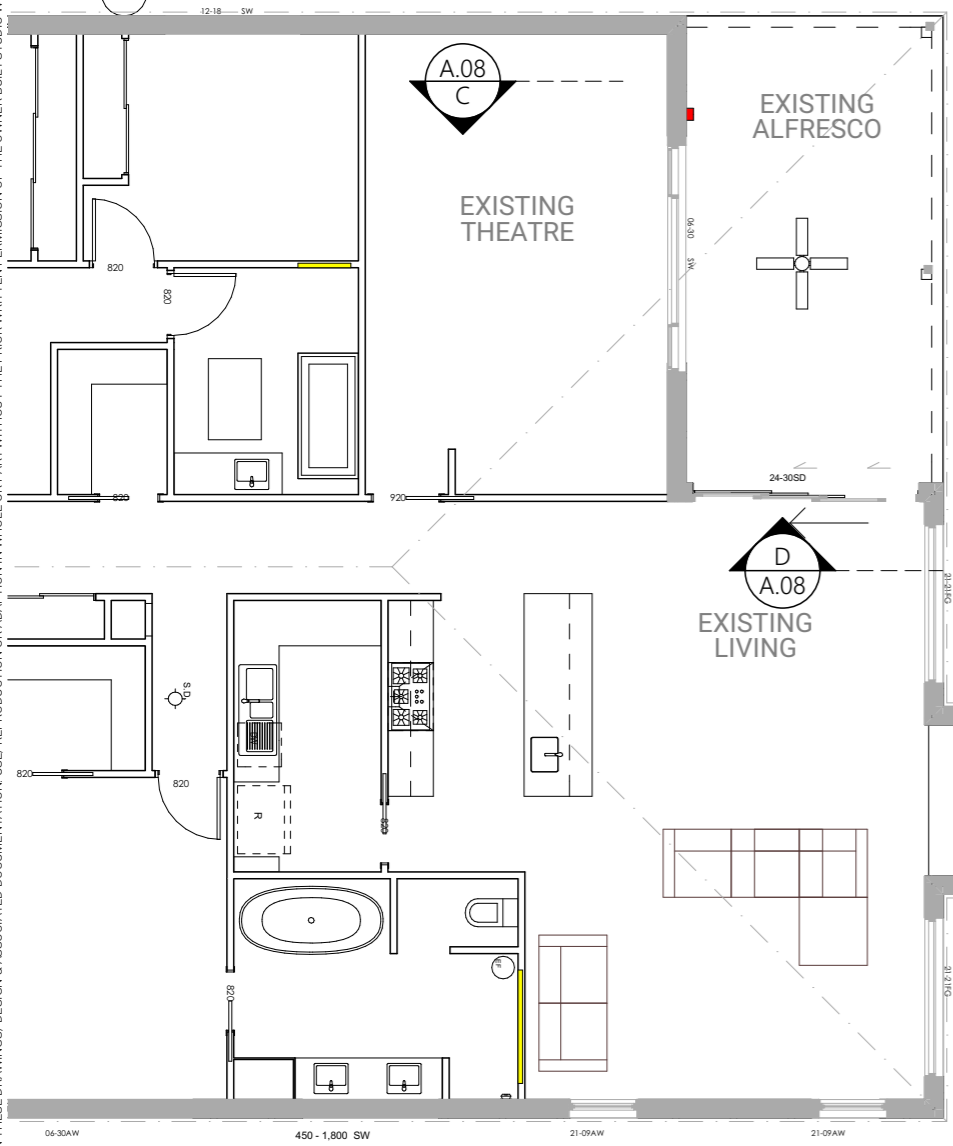

CONFIRM LOCATION OF EASEMENT
PRIOR TO CONSTRUCTION
3m EASEMENT

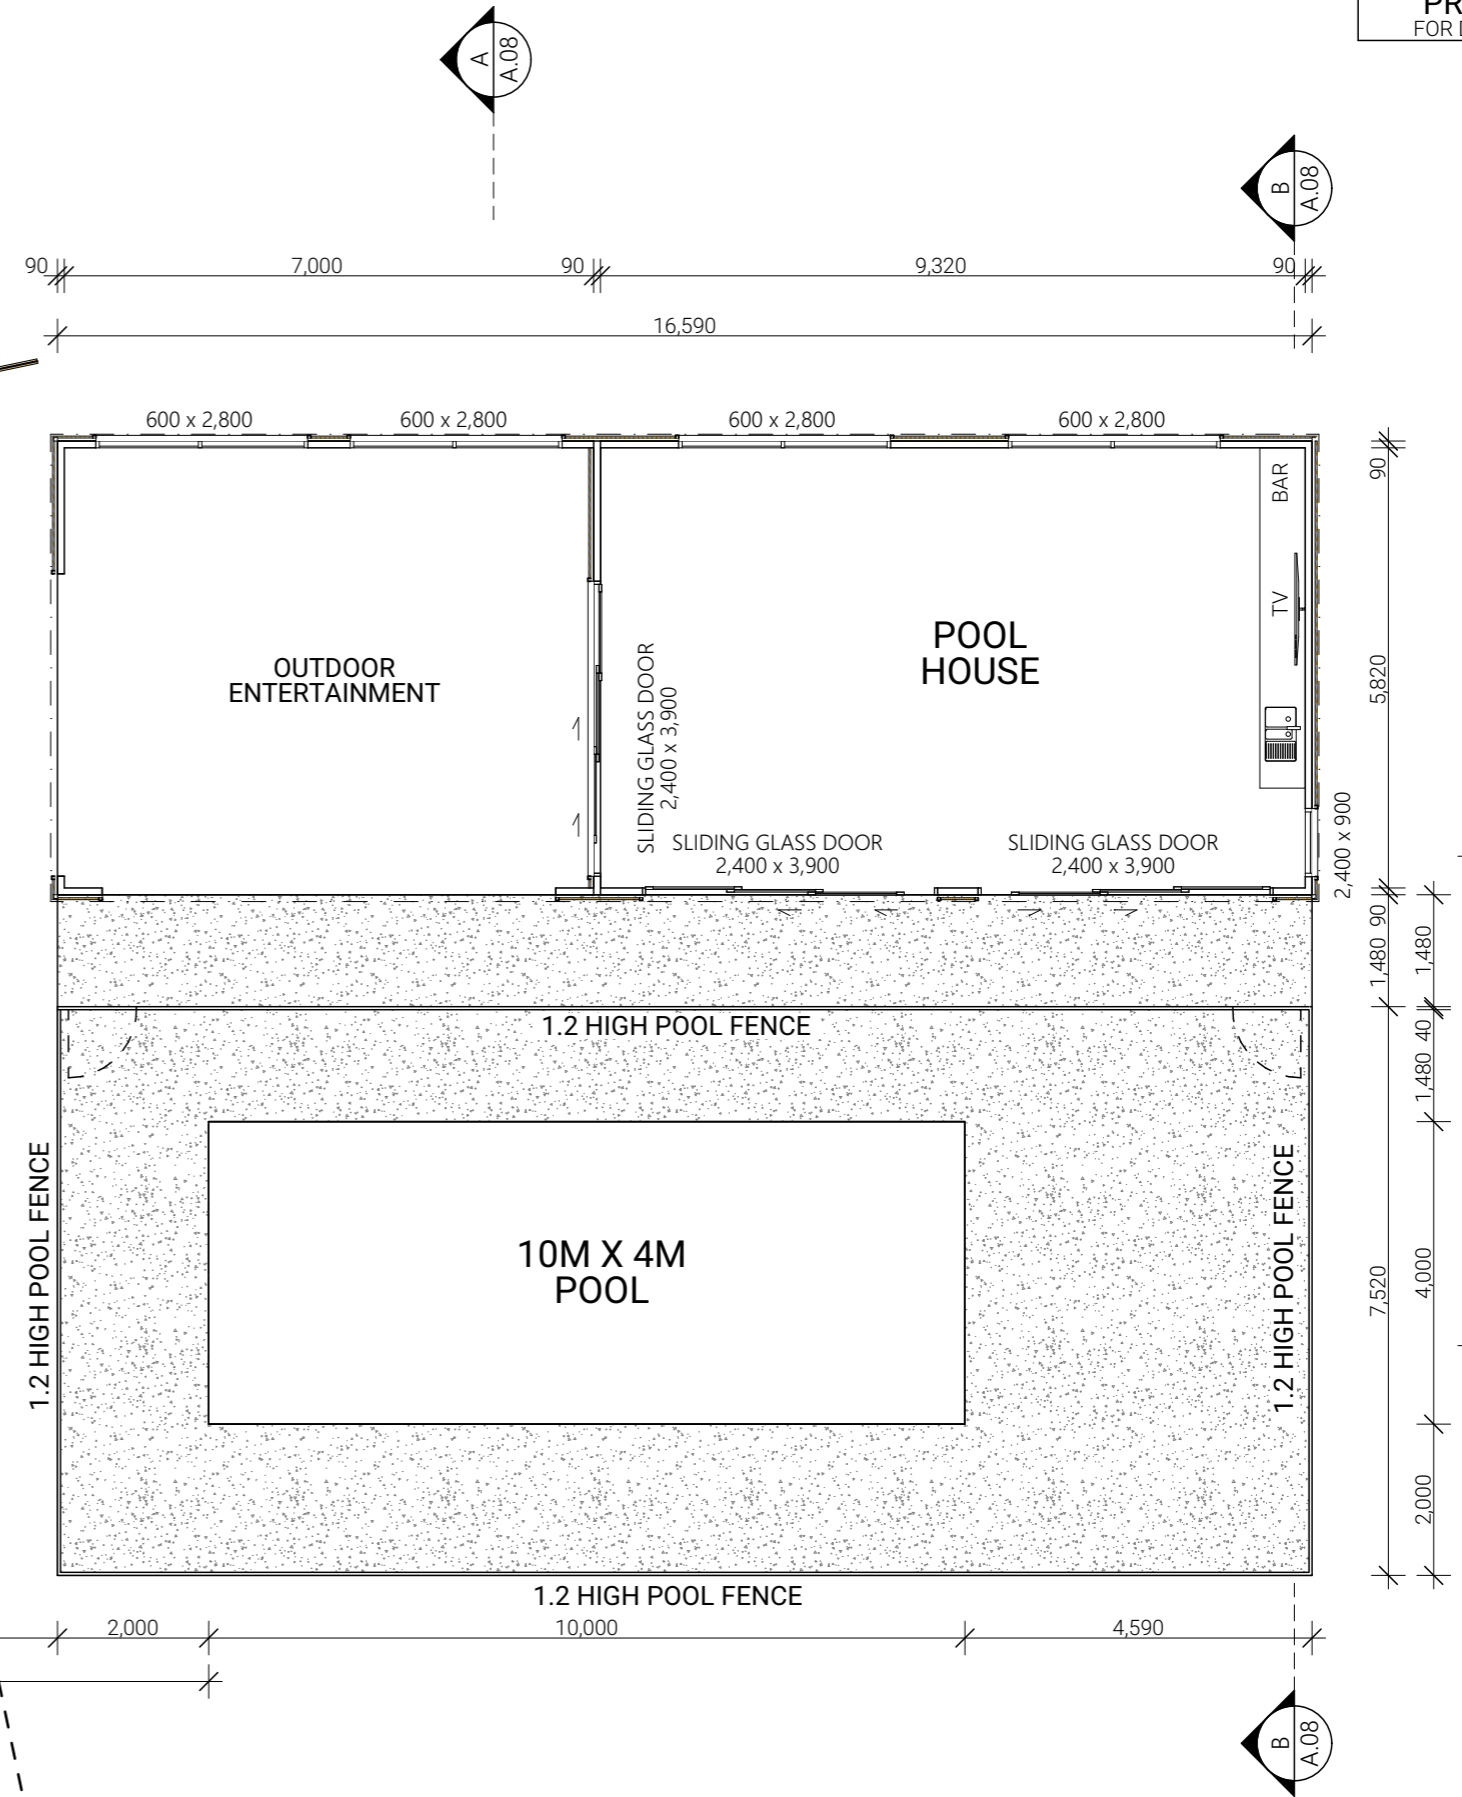

PROJECT: POOL & POOL HOUSE	CLIENT: SARAH AND NICK VERLEG	AT: NO.10 WEB COURT WARRAGUL VIC 3820
CD_D	02/05/25	CONCEPT DRAWINGS

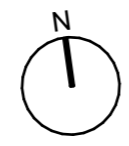

DRAWING NAME:
GROUND FLOOR PLAN


WEBSITE: builtstudio.au
EMAIL: studio@builtstudio.au
PHONE: 0474 727 648

PLOTTED ON: 02/05/2025
DRAWN: AW
SCALE: 1:100 @ A3

REV: CD_D
SHEET: 6 OF 8


PROJECT NO.
24-195
LAYOUT ID:
A.06

BUILTSTUDIO OWNS COPYRIGHT ON THESE DRAWINGS/ DESIGN & ASSOCIATED DOCUMENTATION. USE/ REPRODUCTION OR ADAPTATION IN WHOLE OR PART WITHOUT THE PRIOR WRITTEN PERMISSION OF THE OWNER BUILTSTUDIO WILL CONSTITUTE AN INFRINGEMENT OF THIS COPYRIGHT. INFRINGEMENT WILL BE TAKEN UNDER THE PROVISIONS OF THE COPYRIGHT ACT

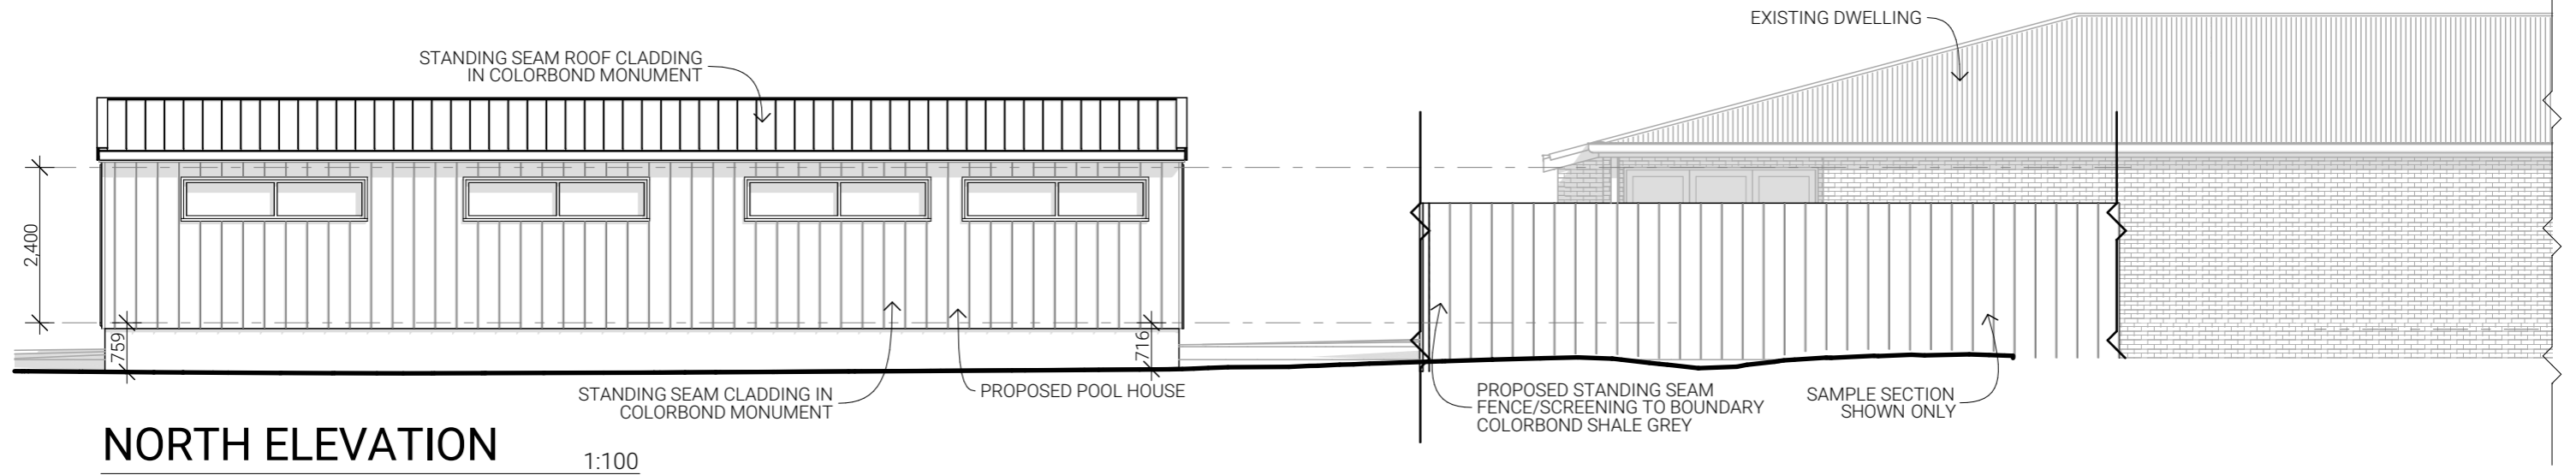


NORTH ELEVATION

1:100

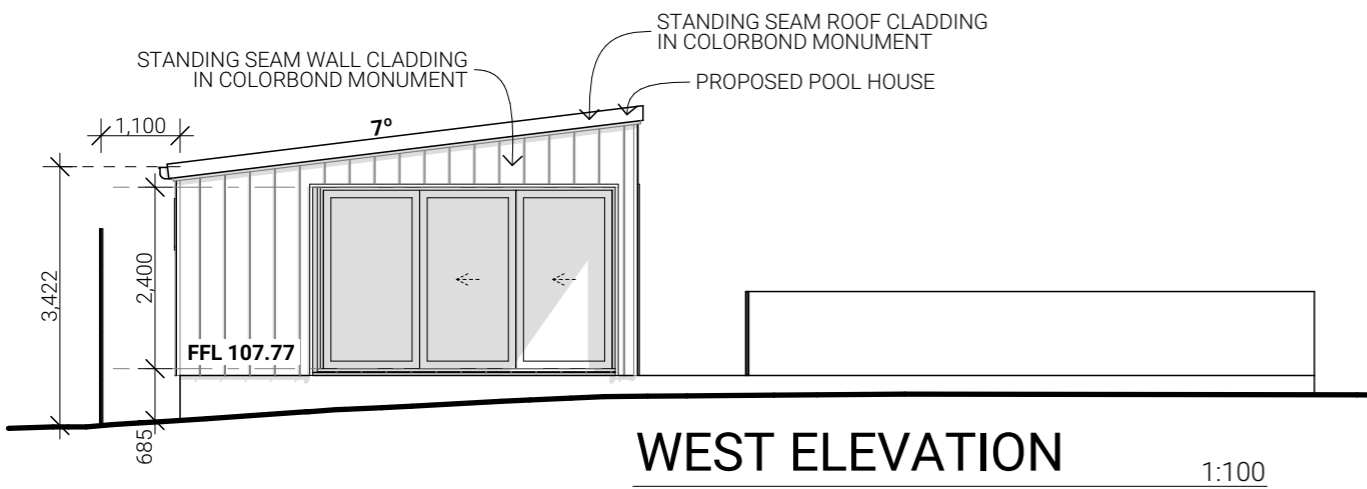

WEST ELEVATION

1:100

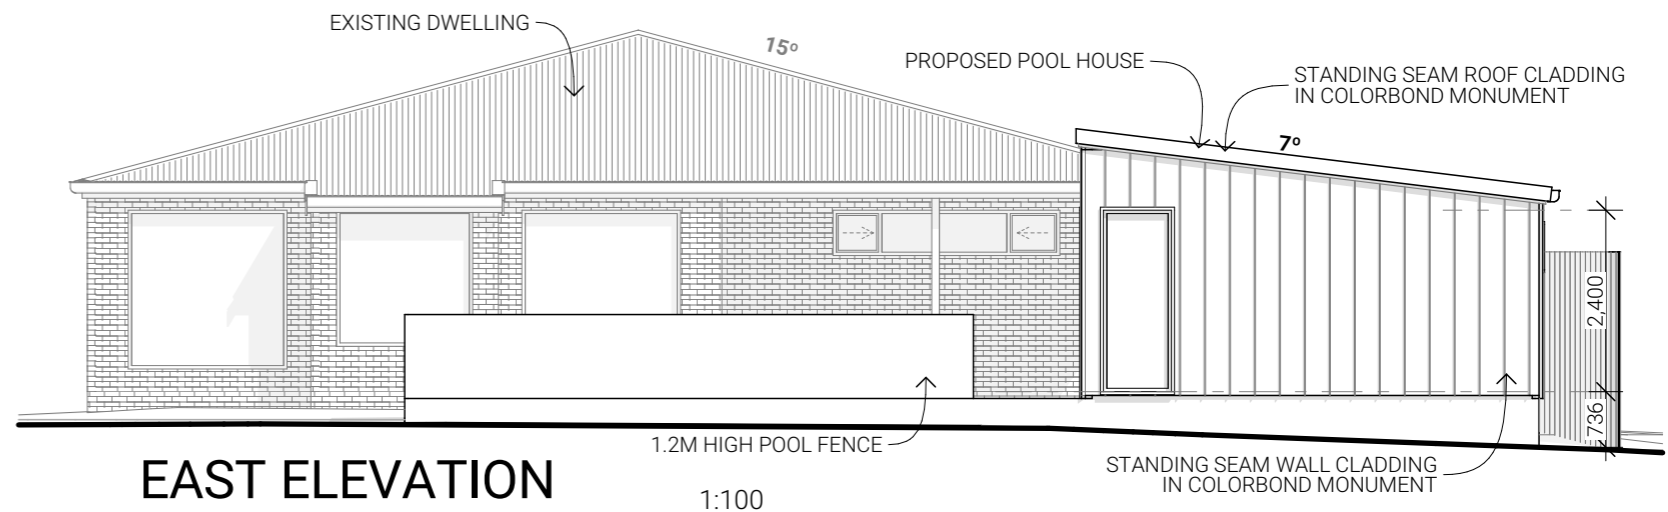

EAST ELEVATION


1:100




SOUTH ELEVATION

1:100


PROJECT: POOL & POOL HOUSE	CLIENT: SARAH AND NICK VERLEG	AT: NO.10 WEB COURT WARRAGUL VIC 3820
CD_D 02/05/25	CONCEPT DRAWINGS	

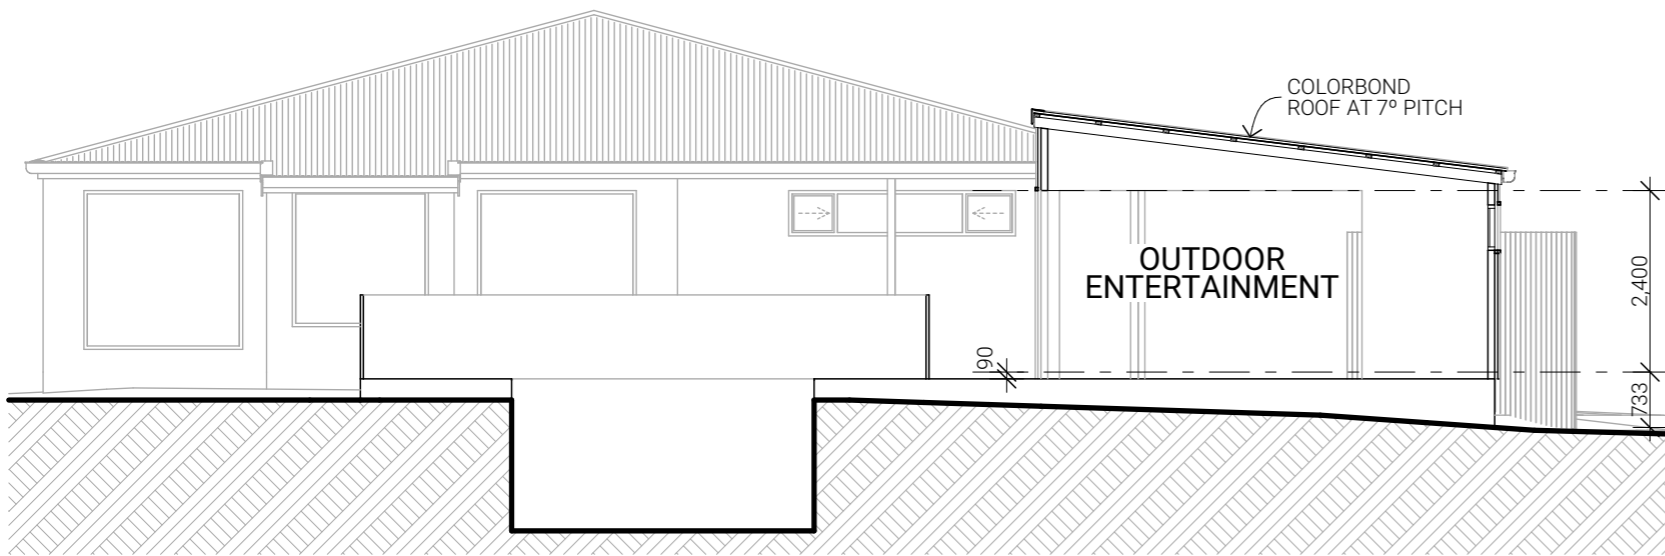


SECTION A - A 1:100

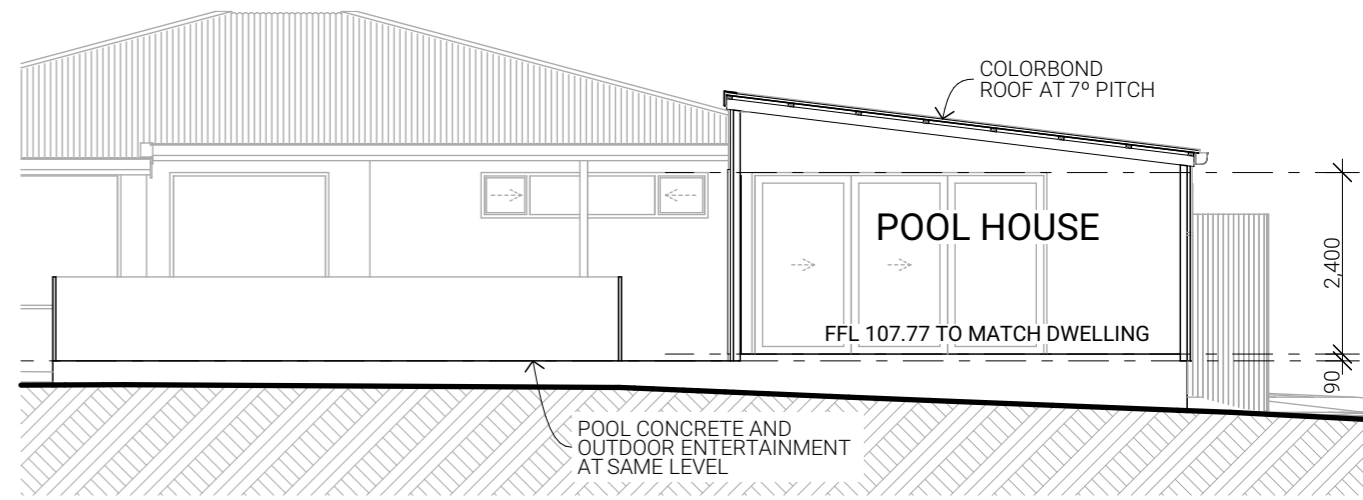

SECTION B - B 1:100

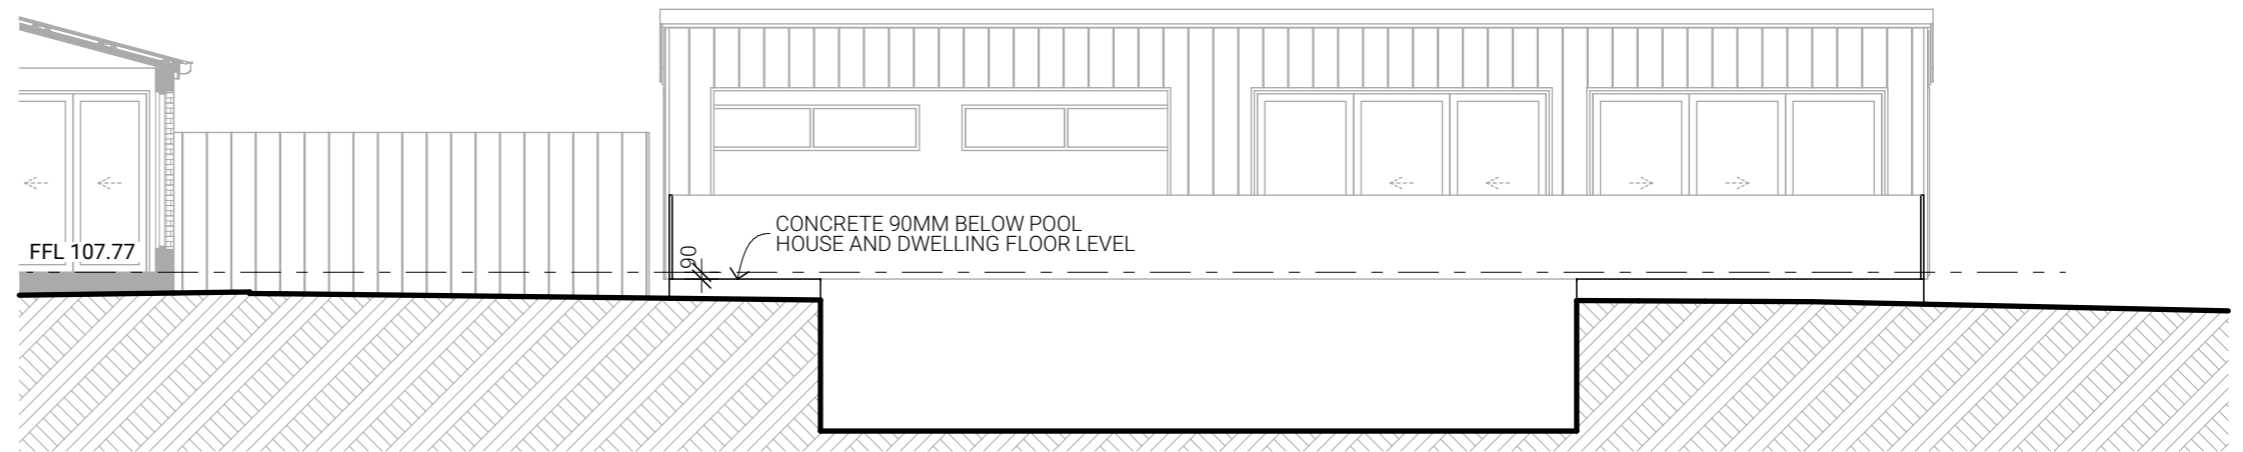

SECTION C - C 1:100

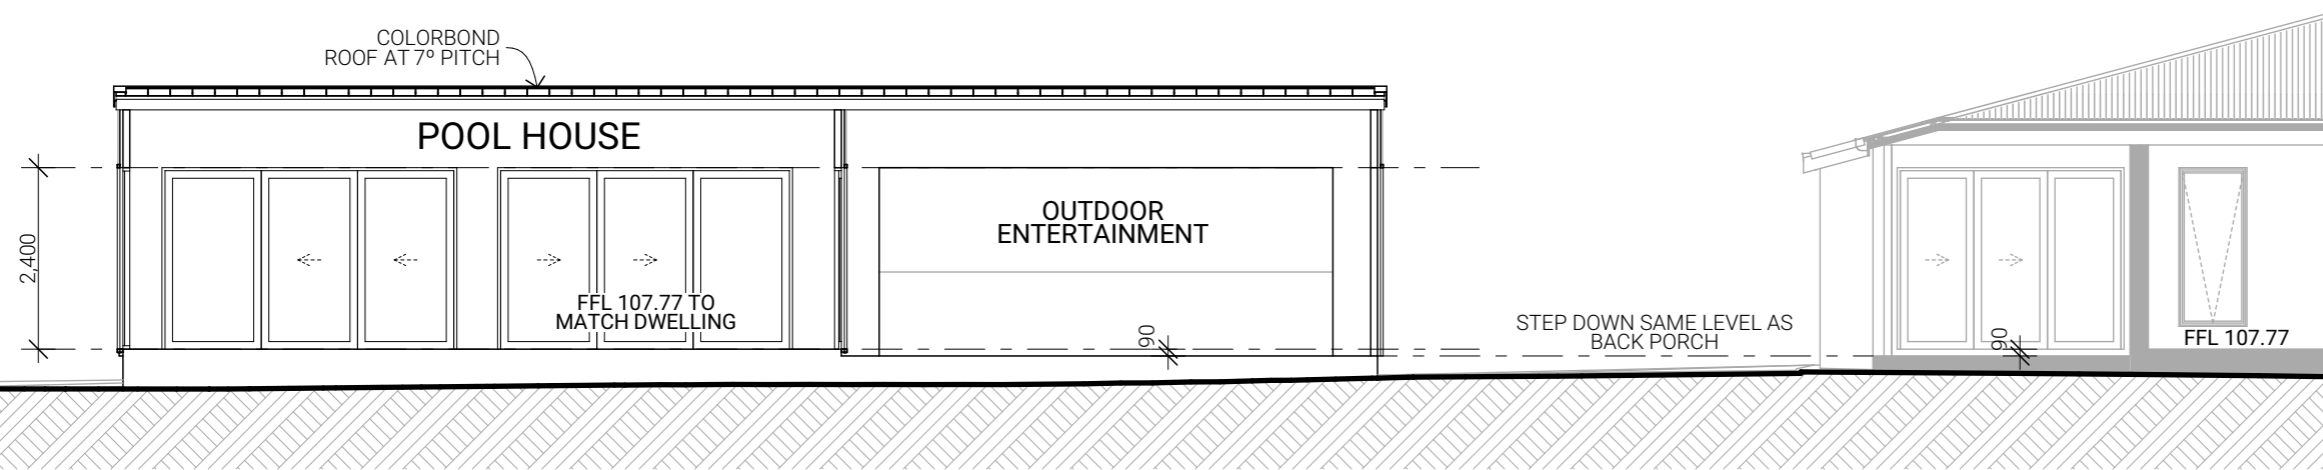

SECTION D - D 1:100

PROJECT: POOL & POOL HOUSE	CLIENT: SARAH AND NICK VERLEG	AT: NO.10 WEB COURT WARRAGUL VIC 3820
CD_D	02/05/25	CONCEPT DRAWINGS

BUILTSTUDIO OWNS COPYRIGHT ON THESE DRAWINGS/ DESIGN & ASSOCIATED DOCUMENTATION. USE/ REPRODUCTION OR ADAPTION IN WHOLE OR PART WITHOUT THE PRIOR WRITTEN PERMISSION OF THE OWNER BUILTSTUDIO WILL CONSTITUTE AN INFRINGEMENT OF THIS COPYRIGHT. INFRINGEMENT WILL BE TAKEN UNDER THE PROVISIONS OF THE COPYRIGHT ACT