


EAST ELEVATION

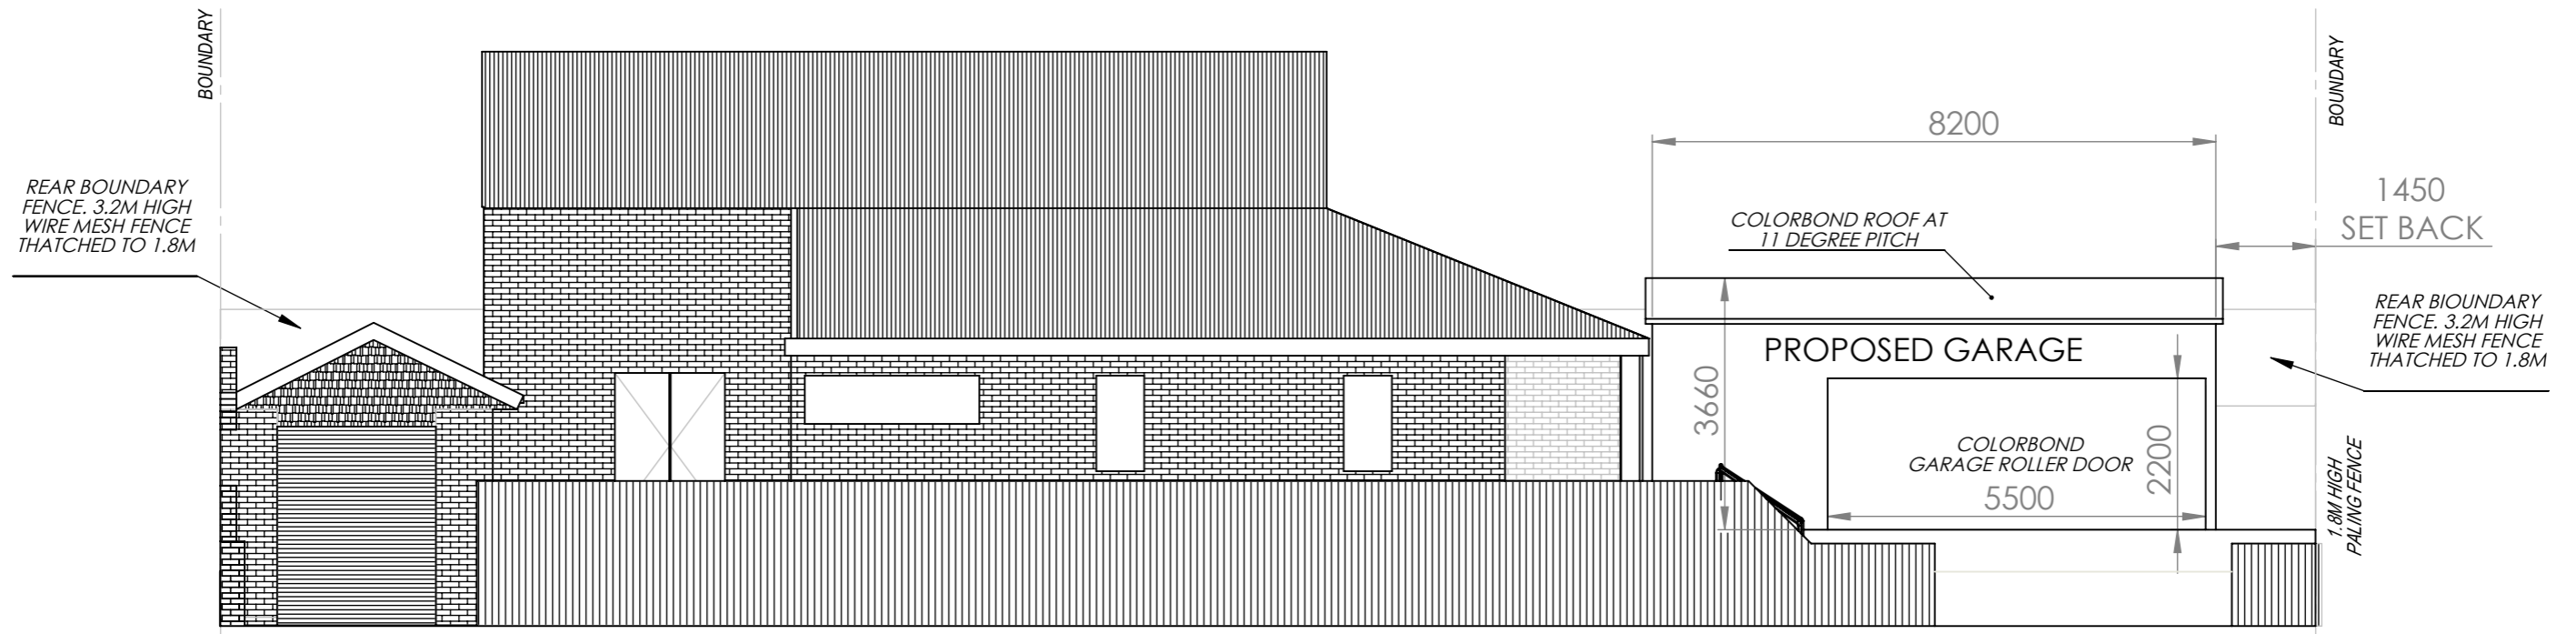


WEST ELEVATION


ACCESS DOOR	COLORBOND WOODLAND GREY
GARAGE DOOR	COLORBOND WOODLAND GREY
FASCIA & GUTTERS	COLORBOND SURFMIST
WALLS	COLORBOND PAPERBARK
ROOF	COLORBOND SURFMIST

COLOUR SCHEDULE

DRAWN	A PURNELL	DATE	07 OCT 2021	REVISION	005
ELEVATIONS					
TITLE:					
Proposed Garage 3 Oak Grove Malvern East					
DWG NO.		001/2019		A3	
SCALE 1:100			SHEET 1 OF 3		

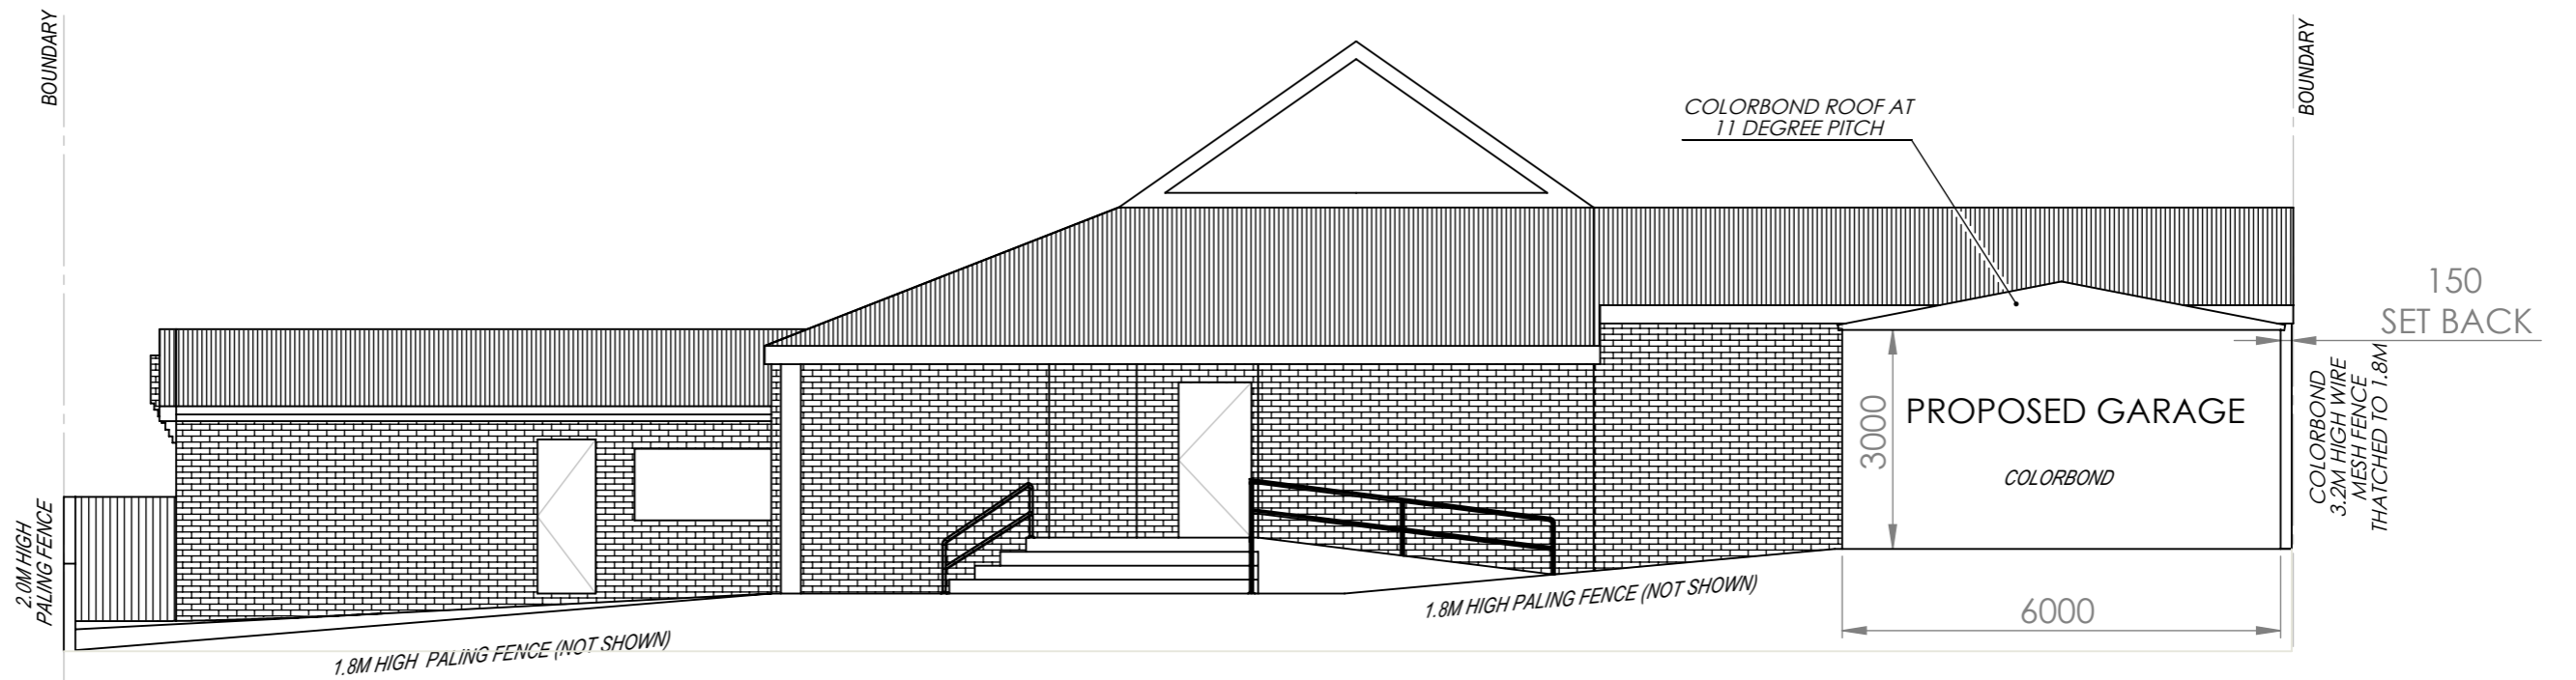

SOUTH ELEVATION

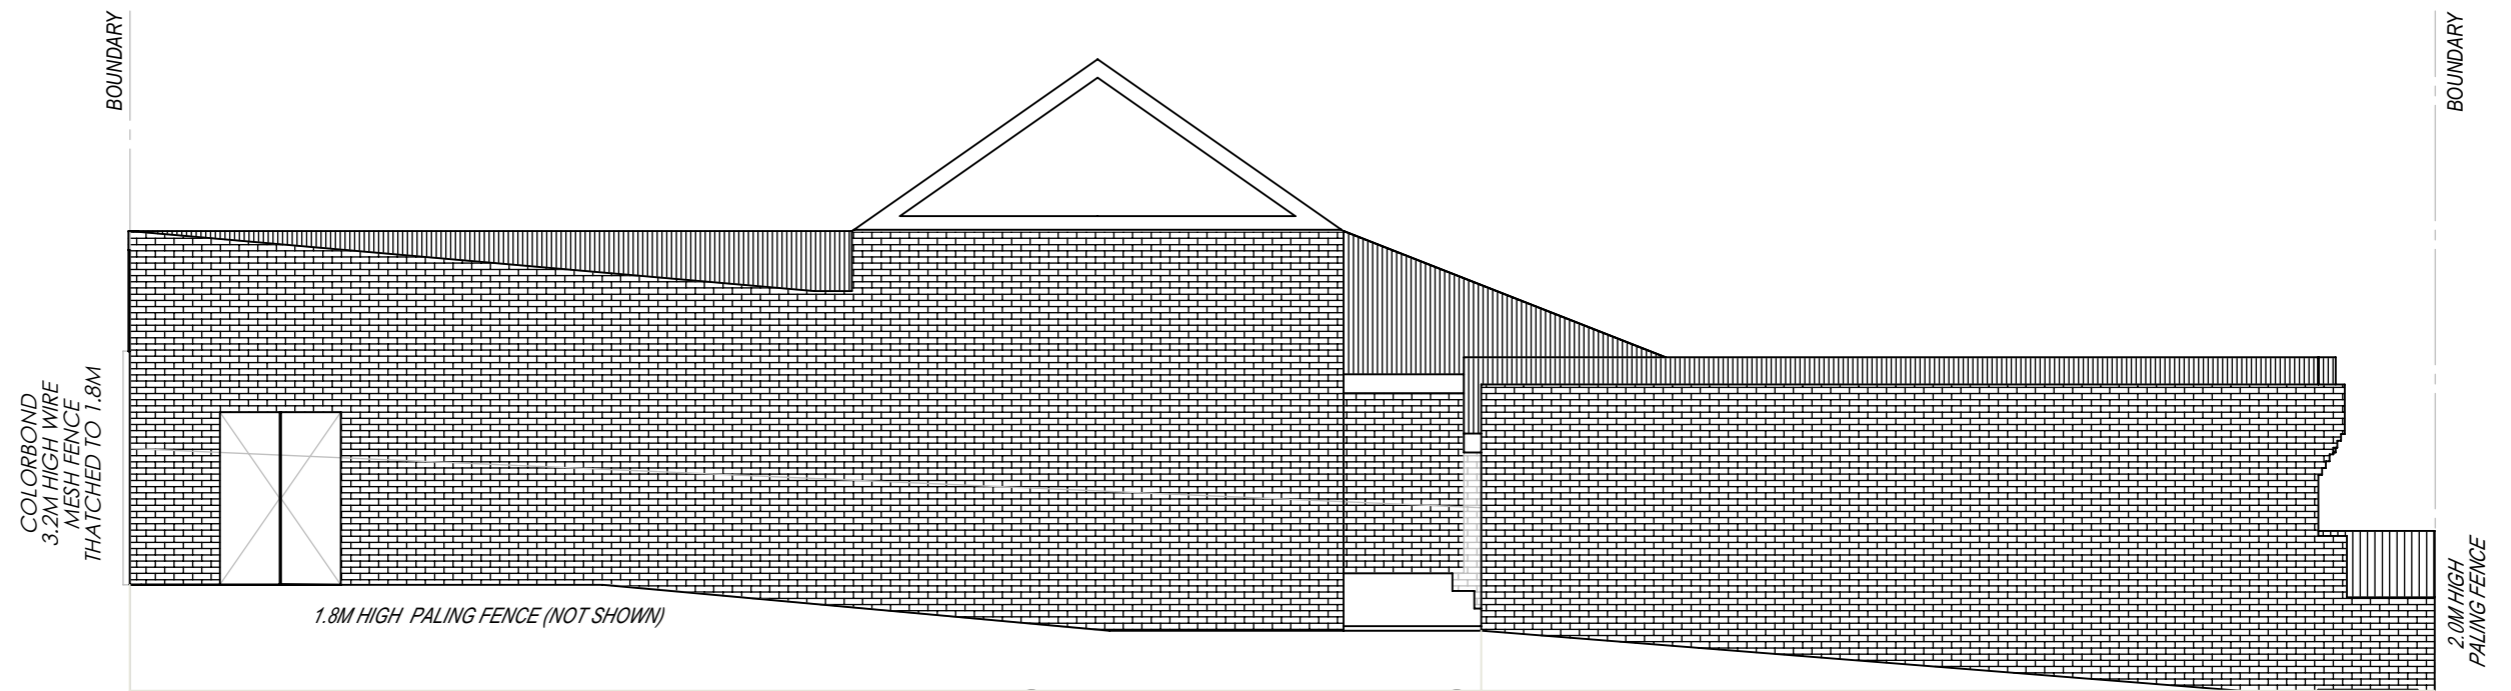


NORTH ELEVATION


ACCESS DOOR	COLORBOND WOODLAND GREY
GARAGE DOOR	COLORBOND WOODLAND GREY
FASCIA & GUTTERS	COLORBOND SURFMIST
WALLS	COLORBOND PAPERBARK
ROOF	COLORBOND SURFMIST

COLOUR SCHEDULE

DRAWN	A PURNELL	DATE	07 OCT 2021	REVISION	005
ELEVATIONS					
TITLE:					
Proposed Garage 3 Oak Grove Malvern East					
DWG NO.	001/2019				A3
SCALE 1:100	SHEET 2 OF 3				

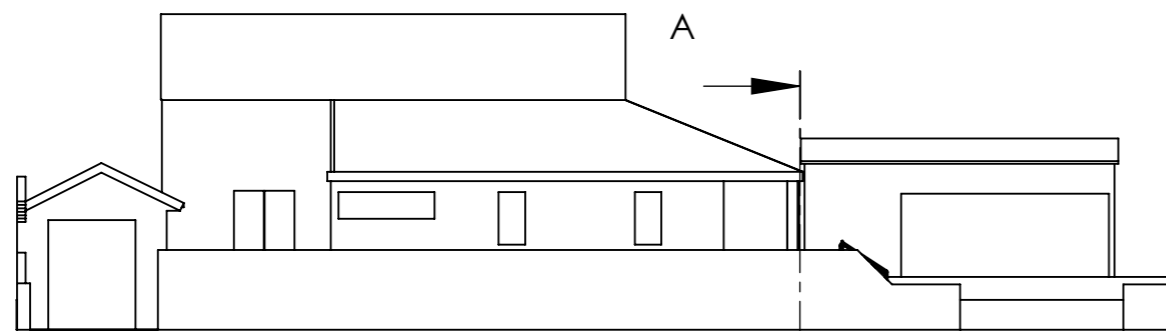

WEST ELEVATION
SCALE 1:200

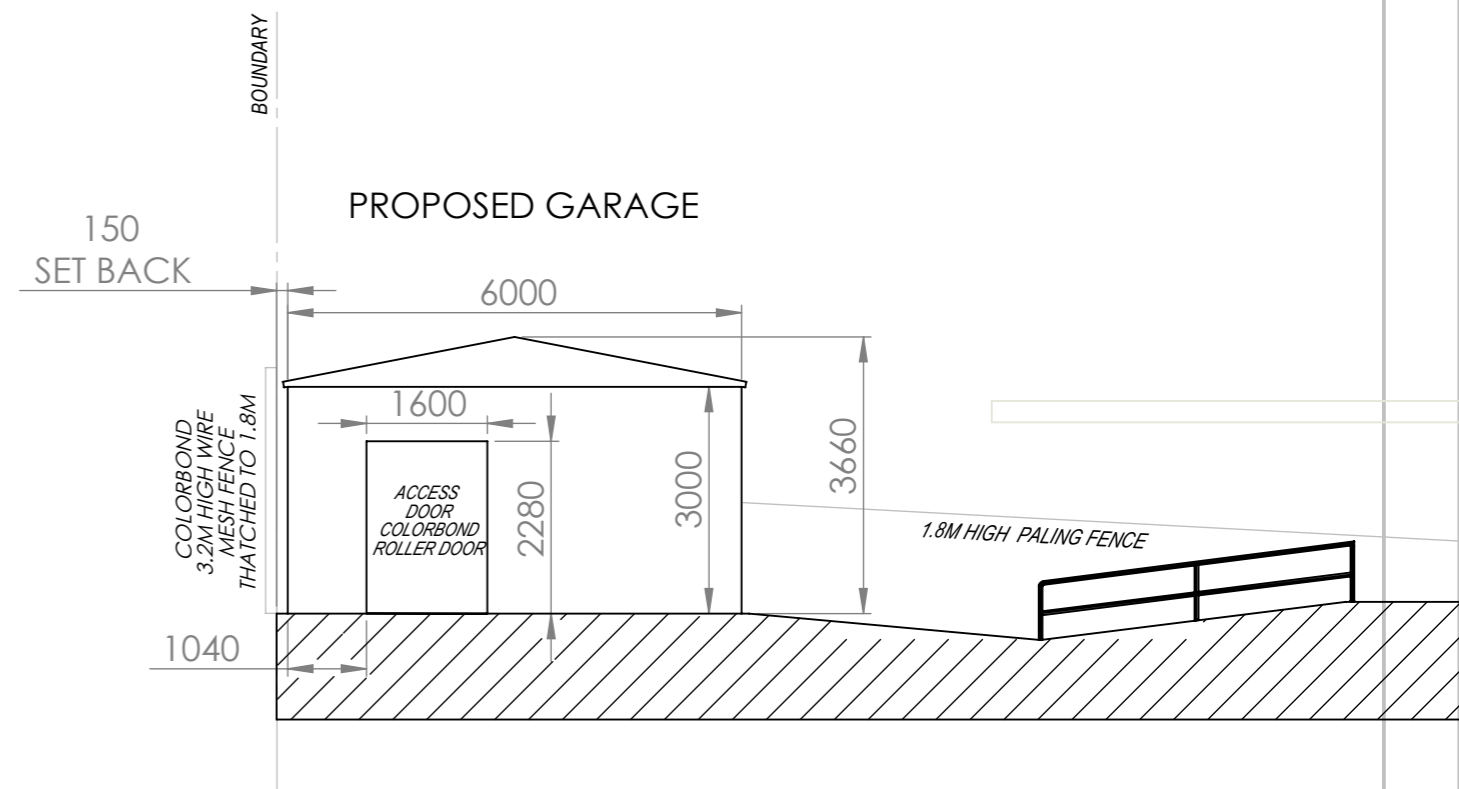

NORTH ELEVATION

SECTION A-A
SCALE 1 : 100

DRAWN	A PURNELL	DATE	07 OCT 2021	REVISION	005
ELEVATIONS					
TITLE:					
Proposed Garage 3 Oak Grove Malvern East					
DWG NO.				A3	
001/2019					
SCALE 1:100			SHEET 3 OF 3		