



NORTH ELEVATION.
SCALE 1:100

WEST ELEVATION
SCALE 1:100

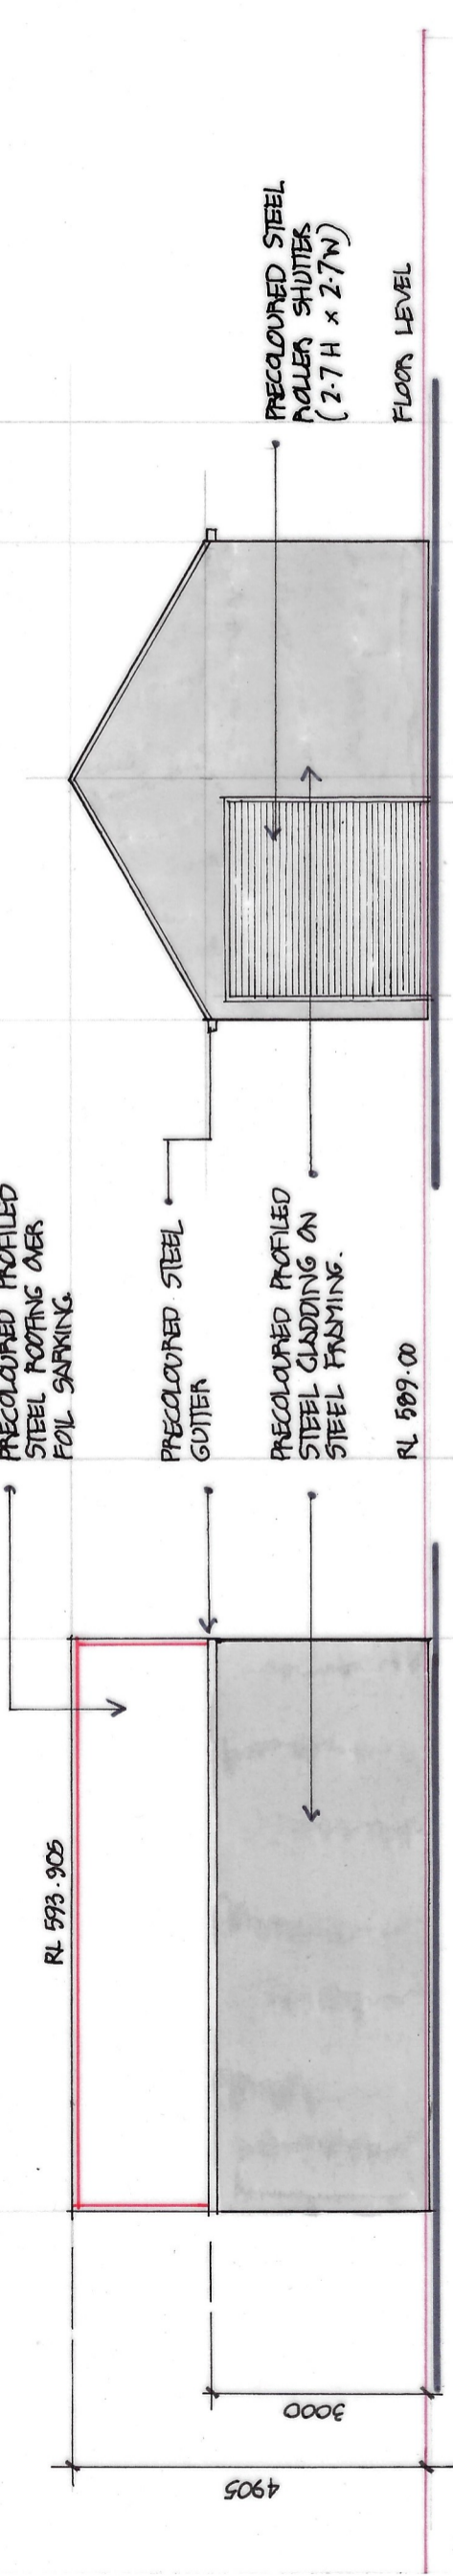

SOUTH ELEVATION.
SCALE 1:100

EAST ELEVATION.
SCALE 1:100

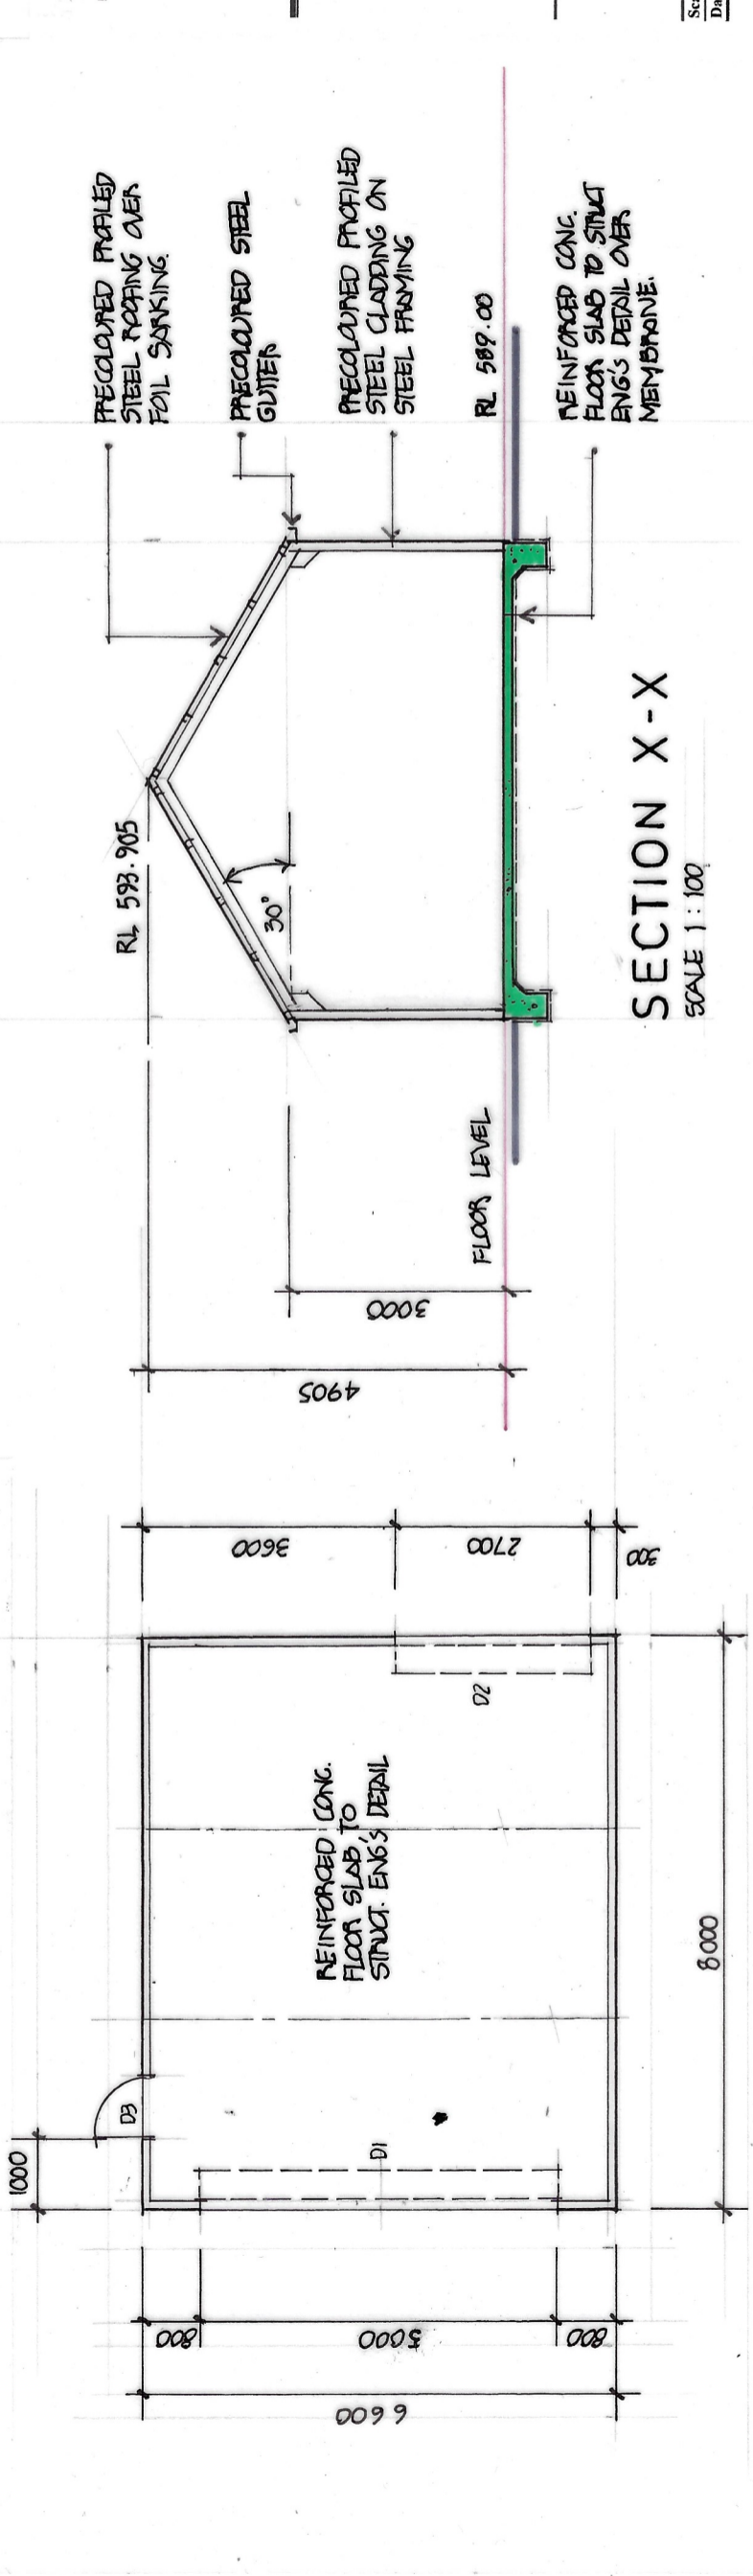

SECTION X-X
SCALE 1:100

FLOOR PLAN.
SCALE 1:100

R & L STARR
ARCHITECTS
78 BLUE HILLS ROAD
HAZELBROOK NSW 2779
0419434125

PROPOSED SHED
AT
No 15 BEAUFORD STREET,
WOODFORD, NSW

FOR
E. BOSWELL

FLOOR PLAN, ELEVATIONS
AND SECTION

Scale: 1:100
Date: MAY 2023
Drawn: RJS
Checked:

2314/02

Dwg No