



3 EXISTING FLOOR PLAN
SCALE 1 : 200



1




2



3



4

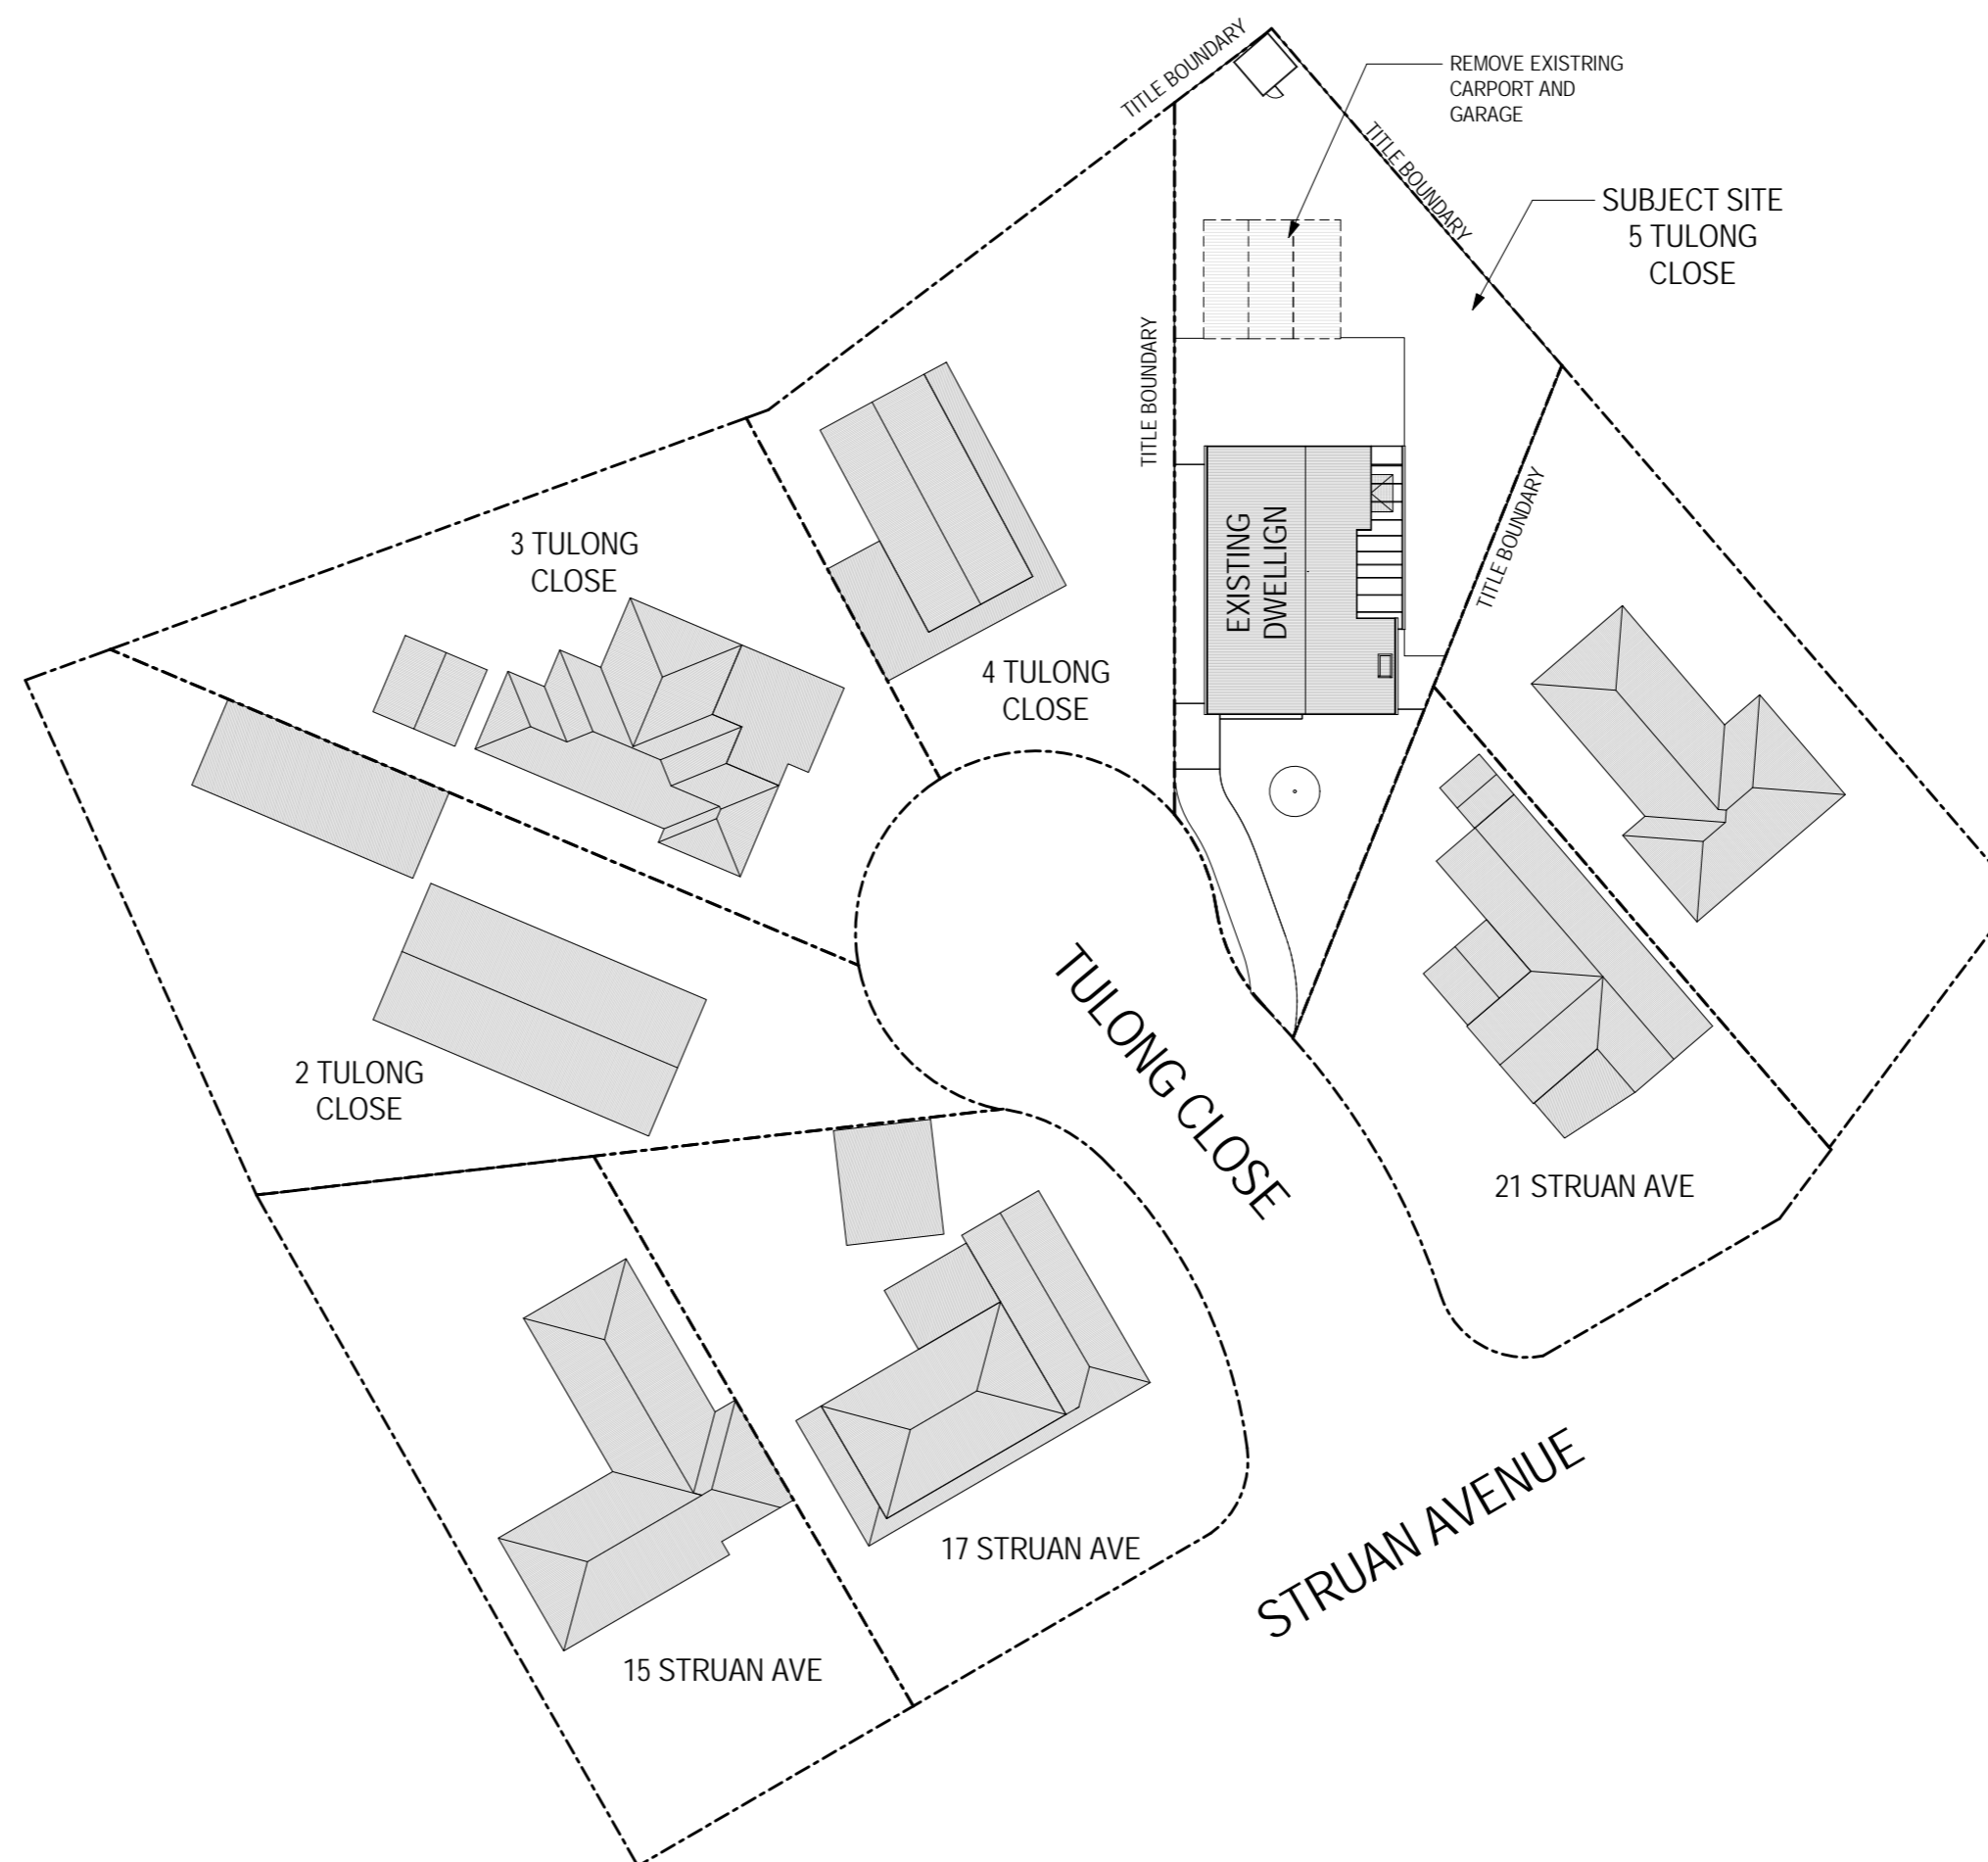

5 EXISTING SITE PLAN
SCALE 1 : 500

No.	Description	Date




CAPORT & GARAGE

**5 TULONG CLOSE
EXISTING CONDITIONS**

Project number	
Date	
Drawn by	VL
Checked by	Checker

SK001

Scale	As indicated
-------	--------------

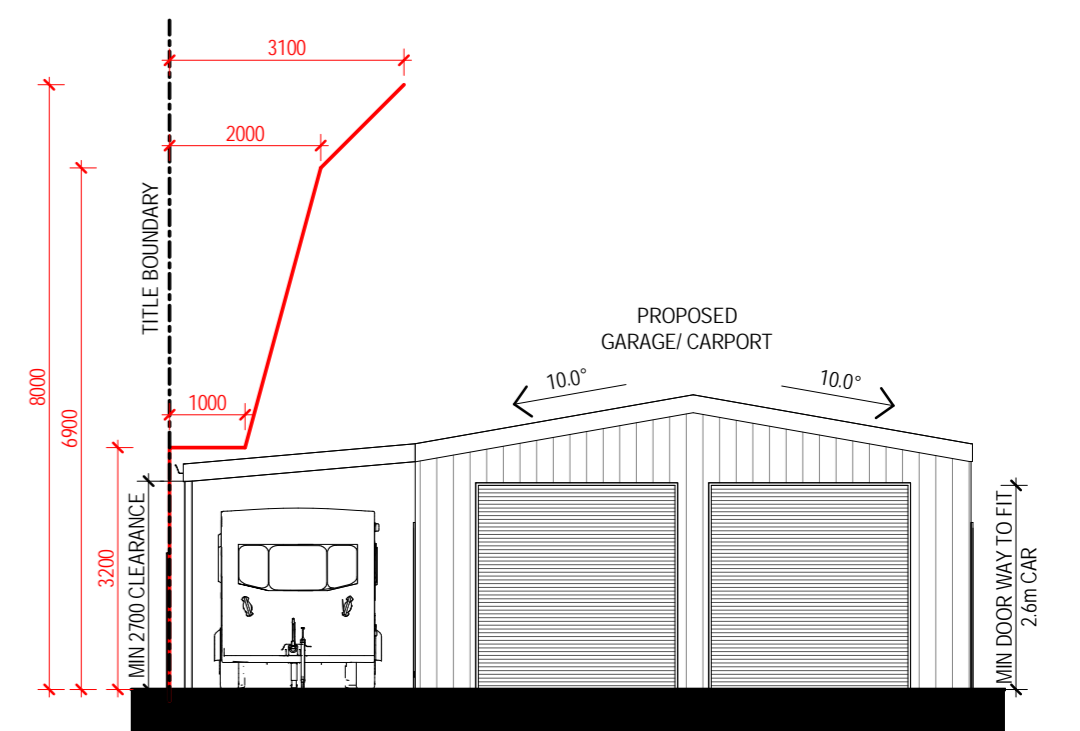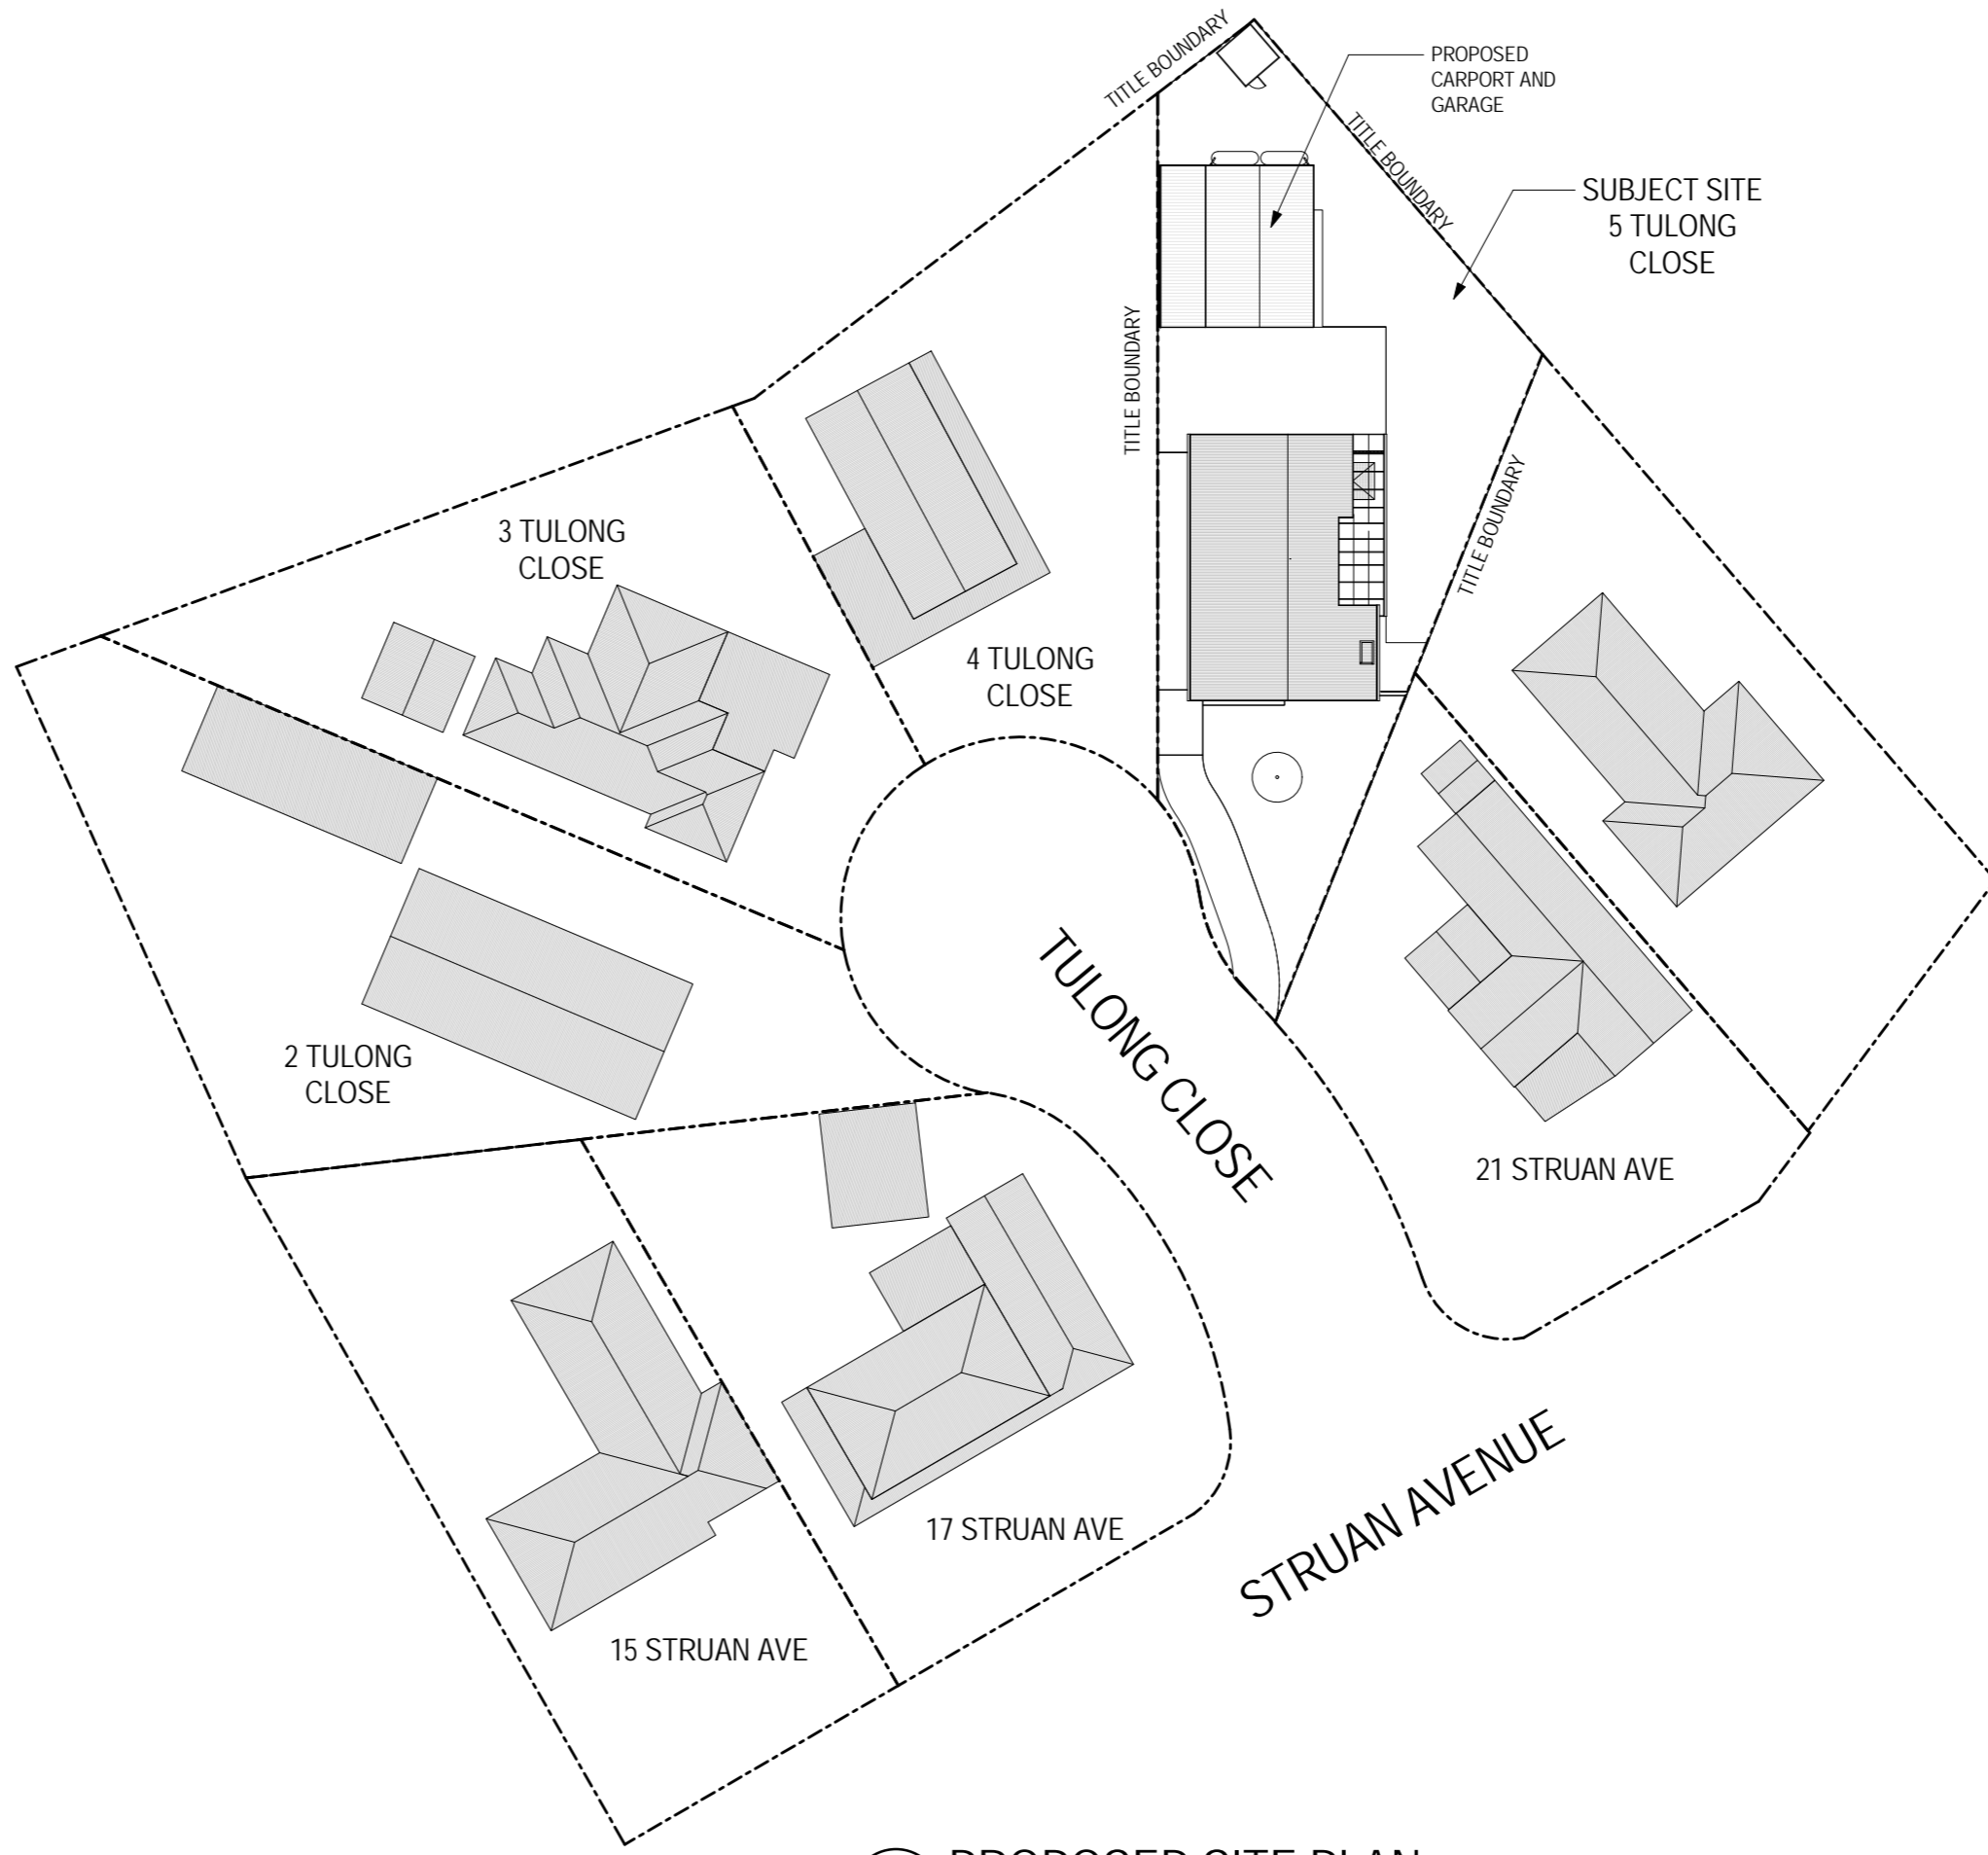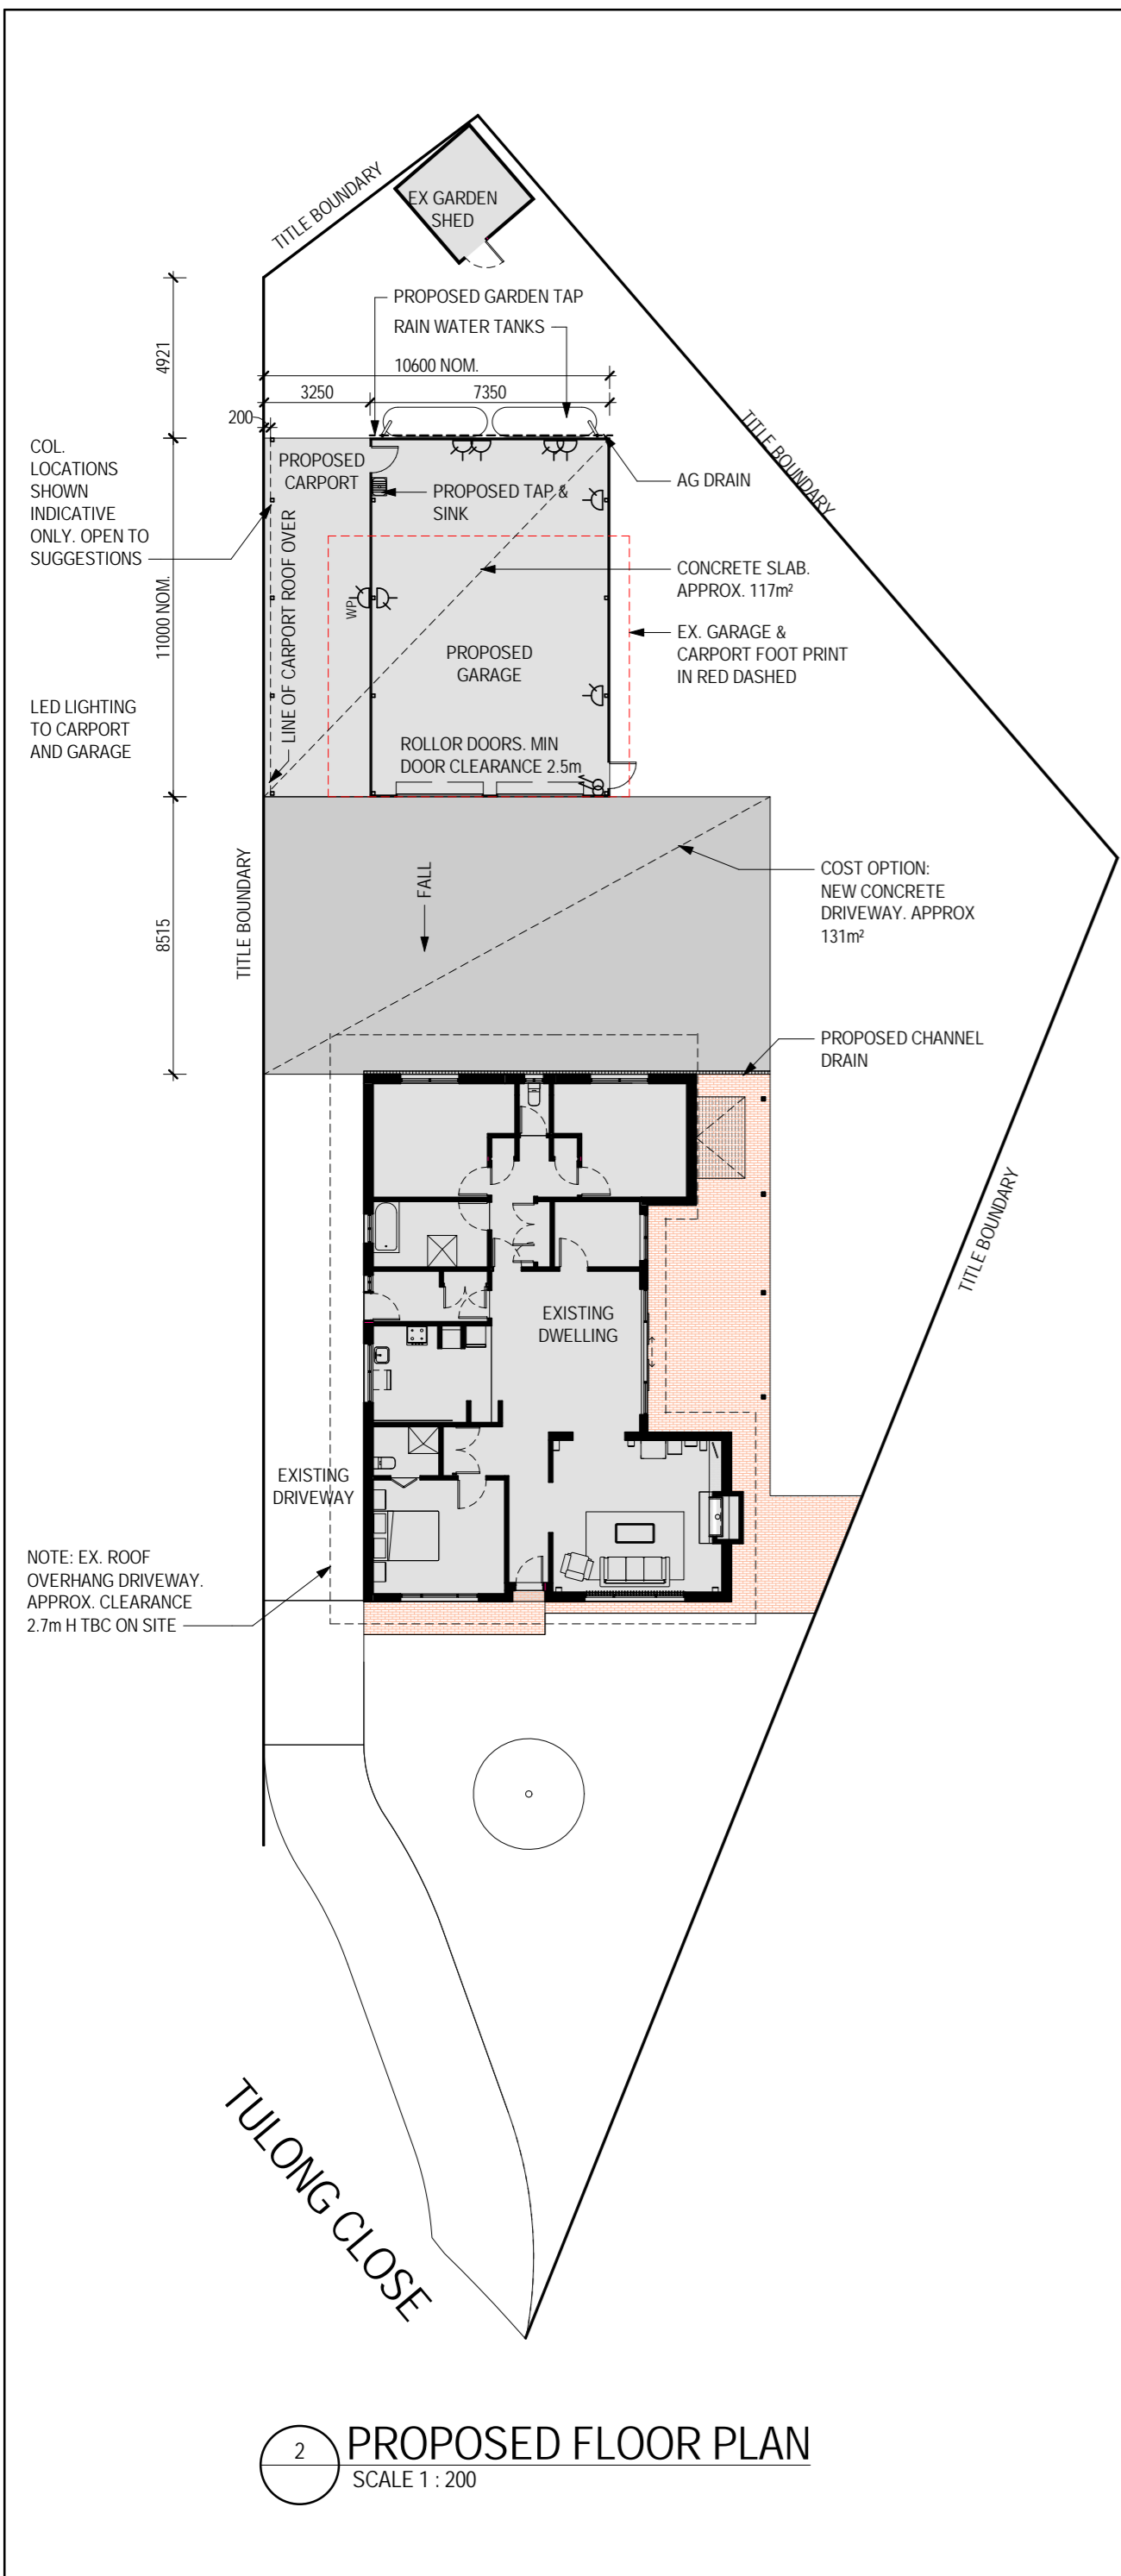

No.	Description	Date

CAPORT & GARAGE

5 TULONG CLOSE

PROPOSED PLANS

Project number

Date

Drawn by VL

Checked by Checker

SK002

Scale As indicated