

AREAS:  
PROPERTY=  
PROPOSED SHED=


1 SHED SITE PLAN  
1 : 1000

ARCHITECTURAL DOCUMENTS ARE TO BE READ IN CONJUNCTION WITH STRUCTURAL, CIVIL, SERVICES, FIRE + LANDSCAPING DOCUMENTS. CONTRACTOR IS RESPONSIBLE FOR COORDINATION OF ALL WORKS. DO NOT SCALE DRAWINGS. USE FIGURED DIMENSIONS ONLY. INFORM SOMEPLACE STUDIO OF ANY CONFLICT BETWEEN SITE CONDITIONS + DOCUMENTS. COPYRIGHT OF DESIGN SHOWN HERE IN IS RETAINED BY SOMEPLACE STUDIO. WRITTEN AUTHORITY IS REQUIRED FOR ANY REPRODUCTION.

SOMEPLACE

SOMEPLACESTUDIO  
3 HELVETIA ROAD  
BLACKHEATH

MORGAN STEVENS  
0437622567  
ABN:67362594946

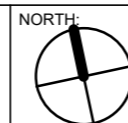

CLIENT DETAILS:  
MORGAN STEVENS + TOM URIE

PROJECT NUMBER:  
2106

PROJECT:  
SOMEPLACE INDUSTRIAL

STAGE:  
TOWN PLANNING

SCALE:  
1 : 1000


DATE:  
19.07.2021

PROJECT ADDRESS:  
421 BARRY ROAD  
WHELSPHPOOL, VICTORIA


DRAWING:  
SHED SITE PLAN

DRAWN BY:  
MS

A003

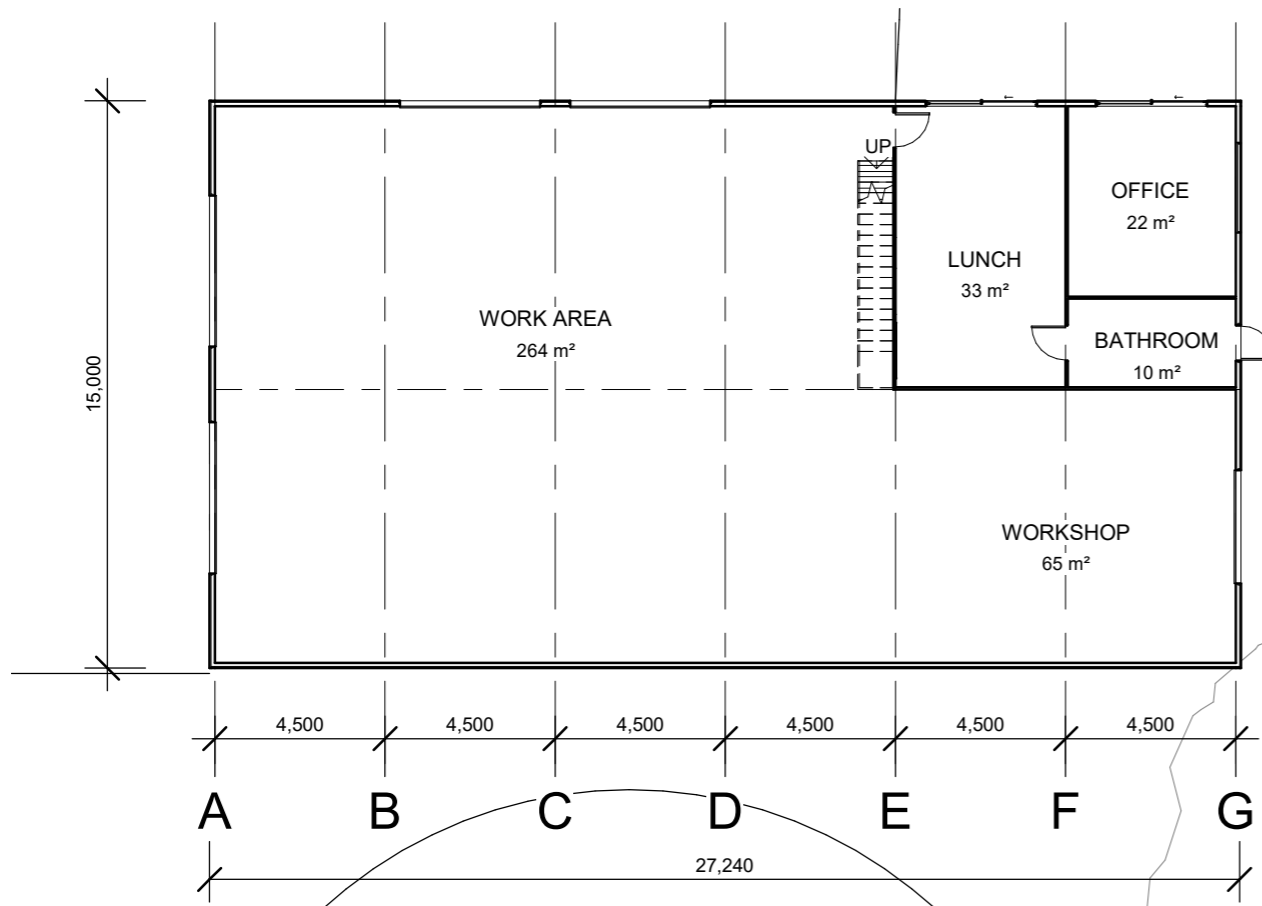

① SHED FLOOR  
1 : 200

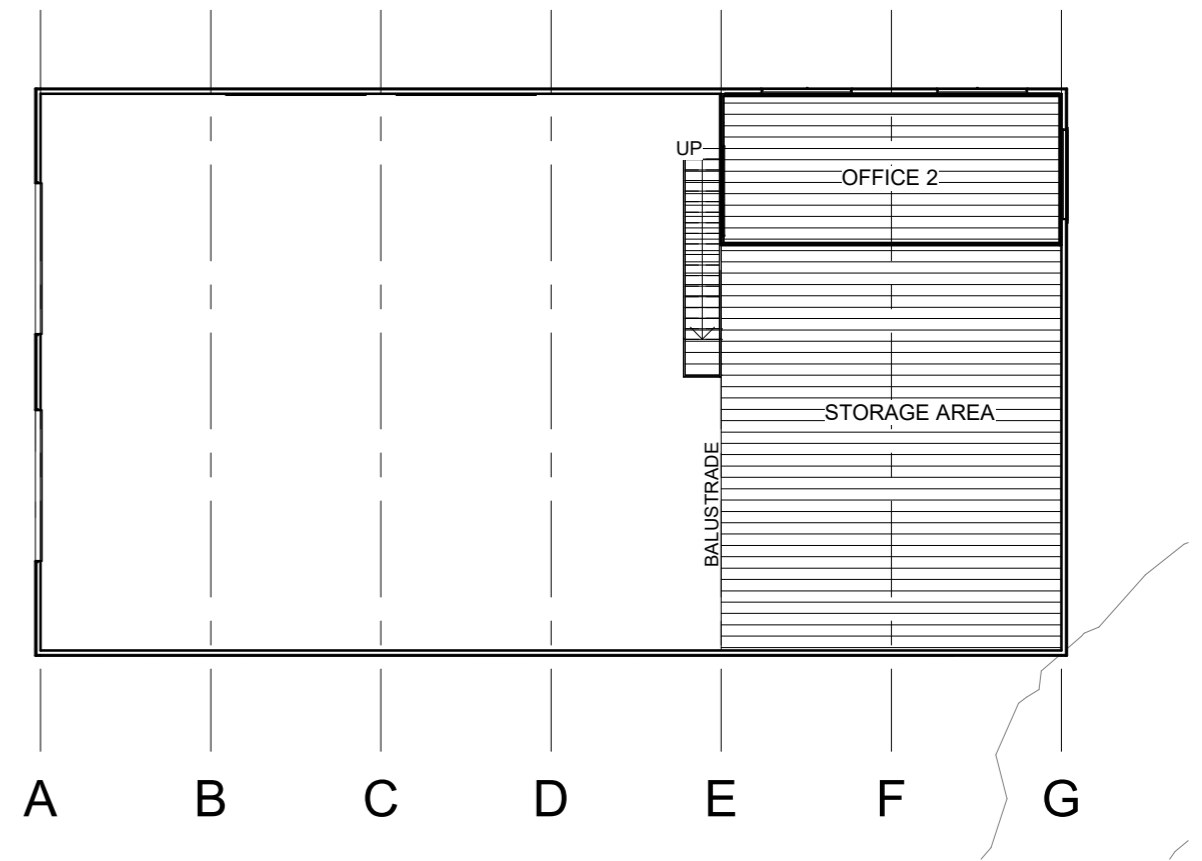

② MEZZ  
1 : 200

ARCHITECTURAL DOCUMENTS ARE TO BE READ IN CONJUNCTION WITH STRUCTURAL, CIVIL, SERVICES, FIRE + LANDSCAPING DOCUMENTS. CONTRACTOR IS RESPONSIBLE FOR COORDINATION OF ALL WORKS. DO NOT SCALE DRAWINGS. USE FIGURED DIMENSIONS ONLY. INFORM SOMEPLACE STUDIO OF ANY CONFLICT BETWEEN SITE CONDITIONS + DOCUMENTS. COPYRIGHT OF DESIGN SHOWN HERE IN IS RETAINED BY SOMEPLACE STUDIO. WRITTEN AUTHORITY IS REQUIRED FOR ANY REPRODUCTION.

SOMEPLACE

SOMEPLACESTUDIO  
3 HELVETIA ROAD  
BLACKHEATH

MORGAN STEVENS  
0437622567  
ABN:67362594946



CLIENT DETAILS:  
MORGAN STEVENS + TOM URIE

PROJECT NUMBER:  
2106

PROJECT:  
SOMEPLACE INDUSTRIAL

STAGE:  
TOWN PLANNING

SCALE:  
1 : 200



DATE:  
19.07.2021

PROJECT ADDRESS:  
421 BARRY ROAD  
WHELSPHPOOL, VICTORIA

DRAWING:  
FLOOR PLANS

DRAWN BY:  
MS

A004

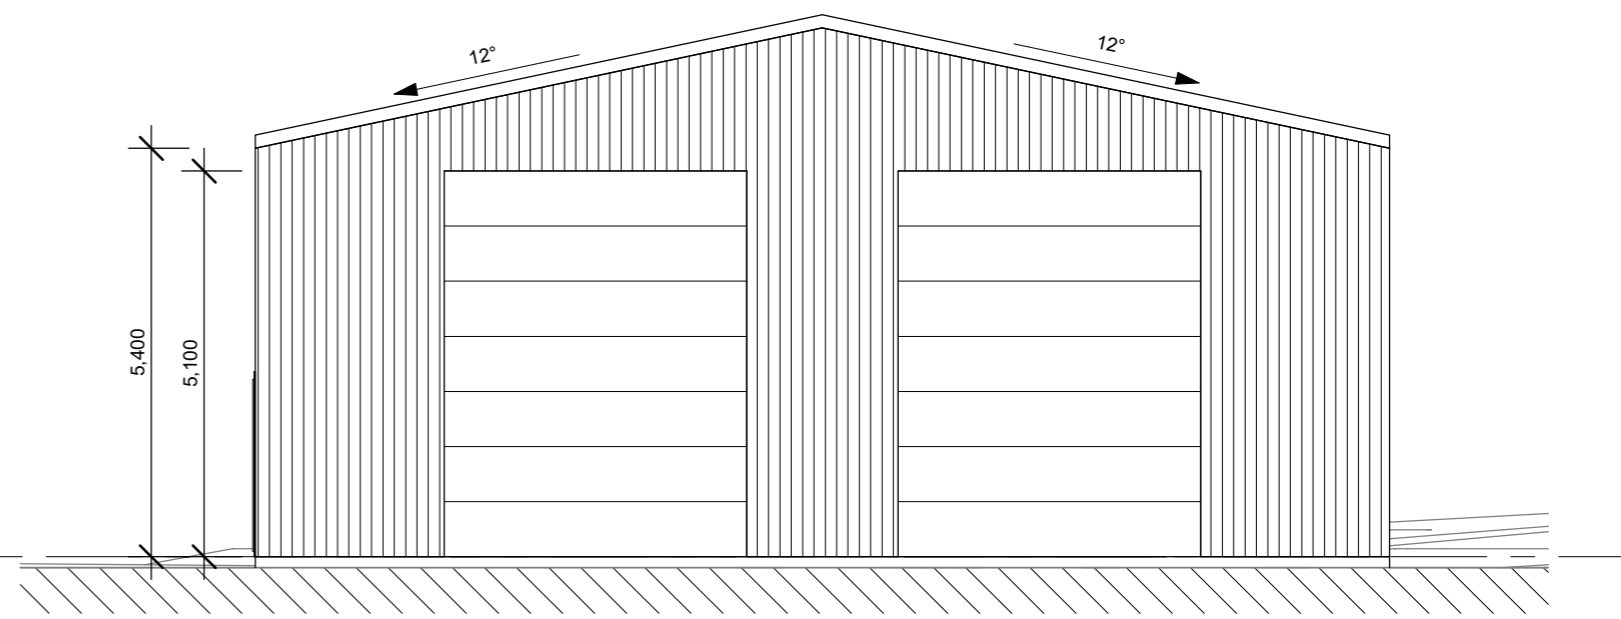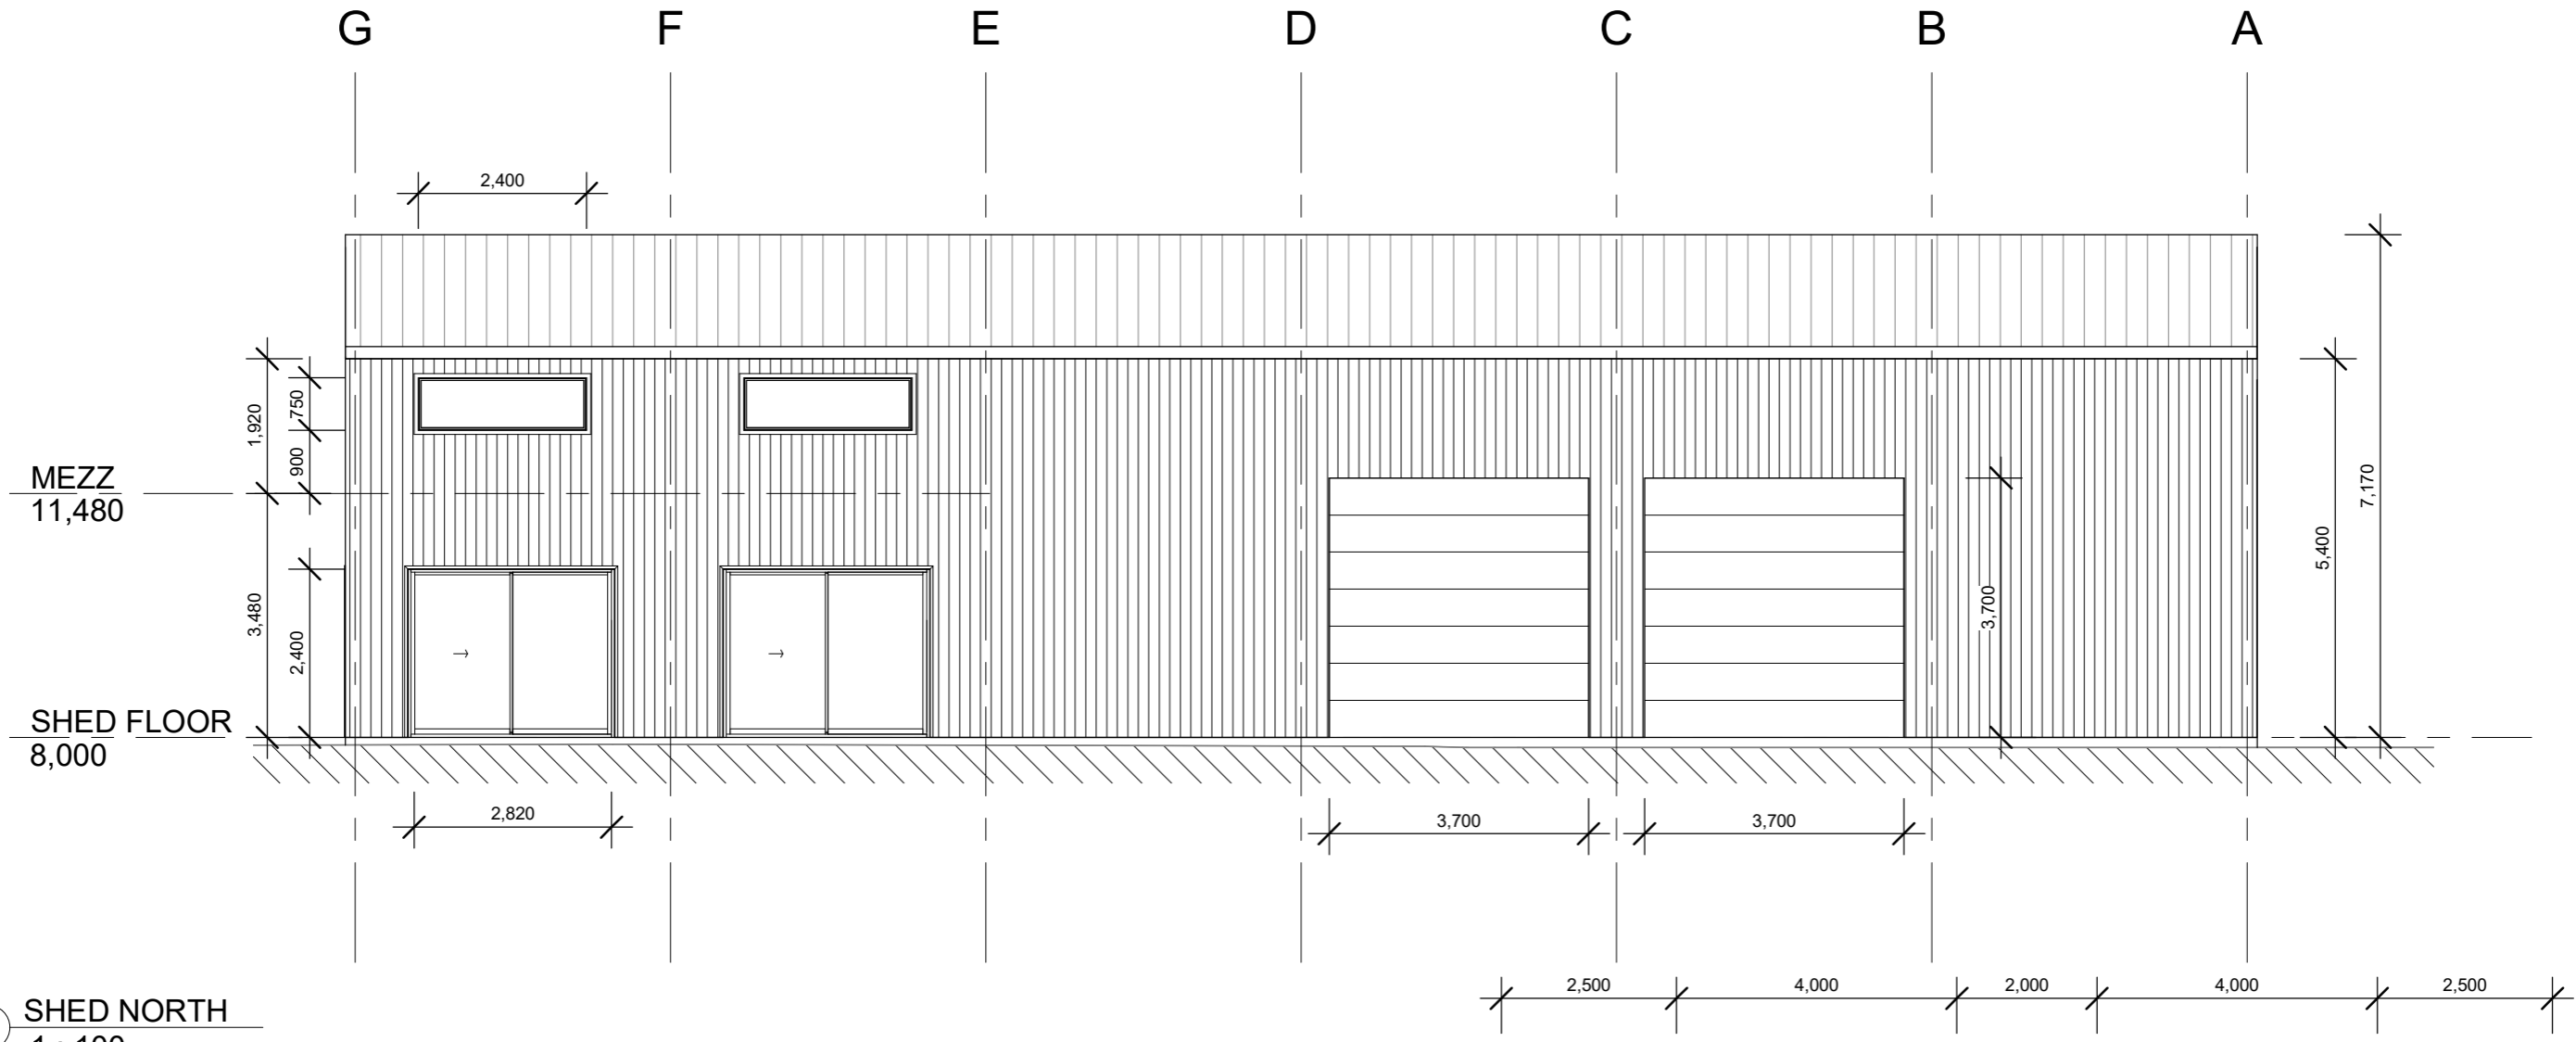

ARCHITECTURAL DOCUMENTS ARE TO BE READ IN CONJUNCTION WITH STRUCTURAL, CIVIL, SERVICES, FIRE + LANDSCAPING DOCUMENTS. CONTRACTOR IS RESPONSIBLE FOR COORDINATION OF ALL WORKS. DO NOT SCALE DRAWINGS. USE FIGURED DIMENSIONS ONLY. INFORM SOMEPLACE STUDIO OF ANY CONFLICT BETWEEN SITE CONDITIONS + DOCUMENTS. COPYRIGHT OF DESIGN SHOWN HERE IN IS RETAINED BY SOMEPLACE STUDIO. WRITTEN AUTHORITY IS REQUIRED FOR ANY REPRODUCTION.



SOMEPLACESTUDIO  
3 HELVETIA ROAD  
BLACKHEATH

MORGAN STEVENS  
0437622567  
ABN:67362594946

NORTH:

CLIENT DETAILS:  
MORGAN STEVENS + TOM URIE

PROJECT NUMBER:  
2106

PROJECT:  
SOMEPLACE INDUSTRIAL

STAGE:  
TOWN PLANNING

SCALE:  
1 : 100


DATE:  
19.07.2021

PROJECT ADDRESS:  
421 BARRY ROAD  
WHELSPHPOOL, VICTORIA


DRAWING:  
SHED ELEVATIONS

DRAWN BY:  
MS

**A005**

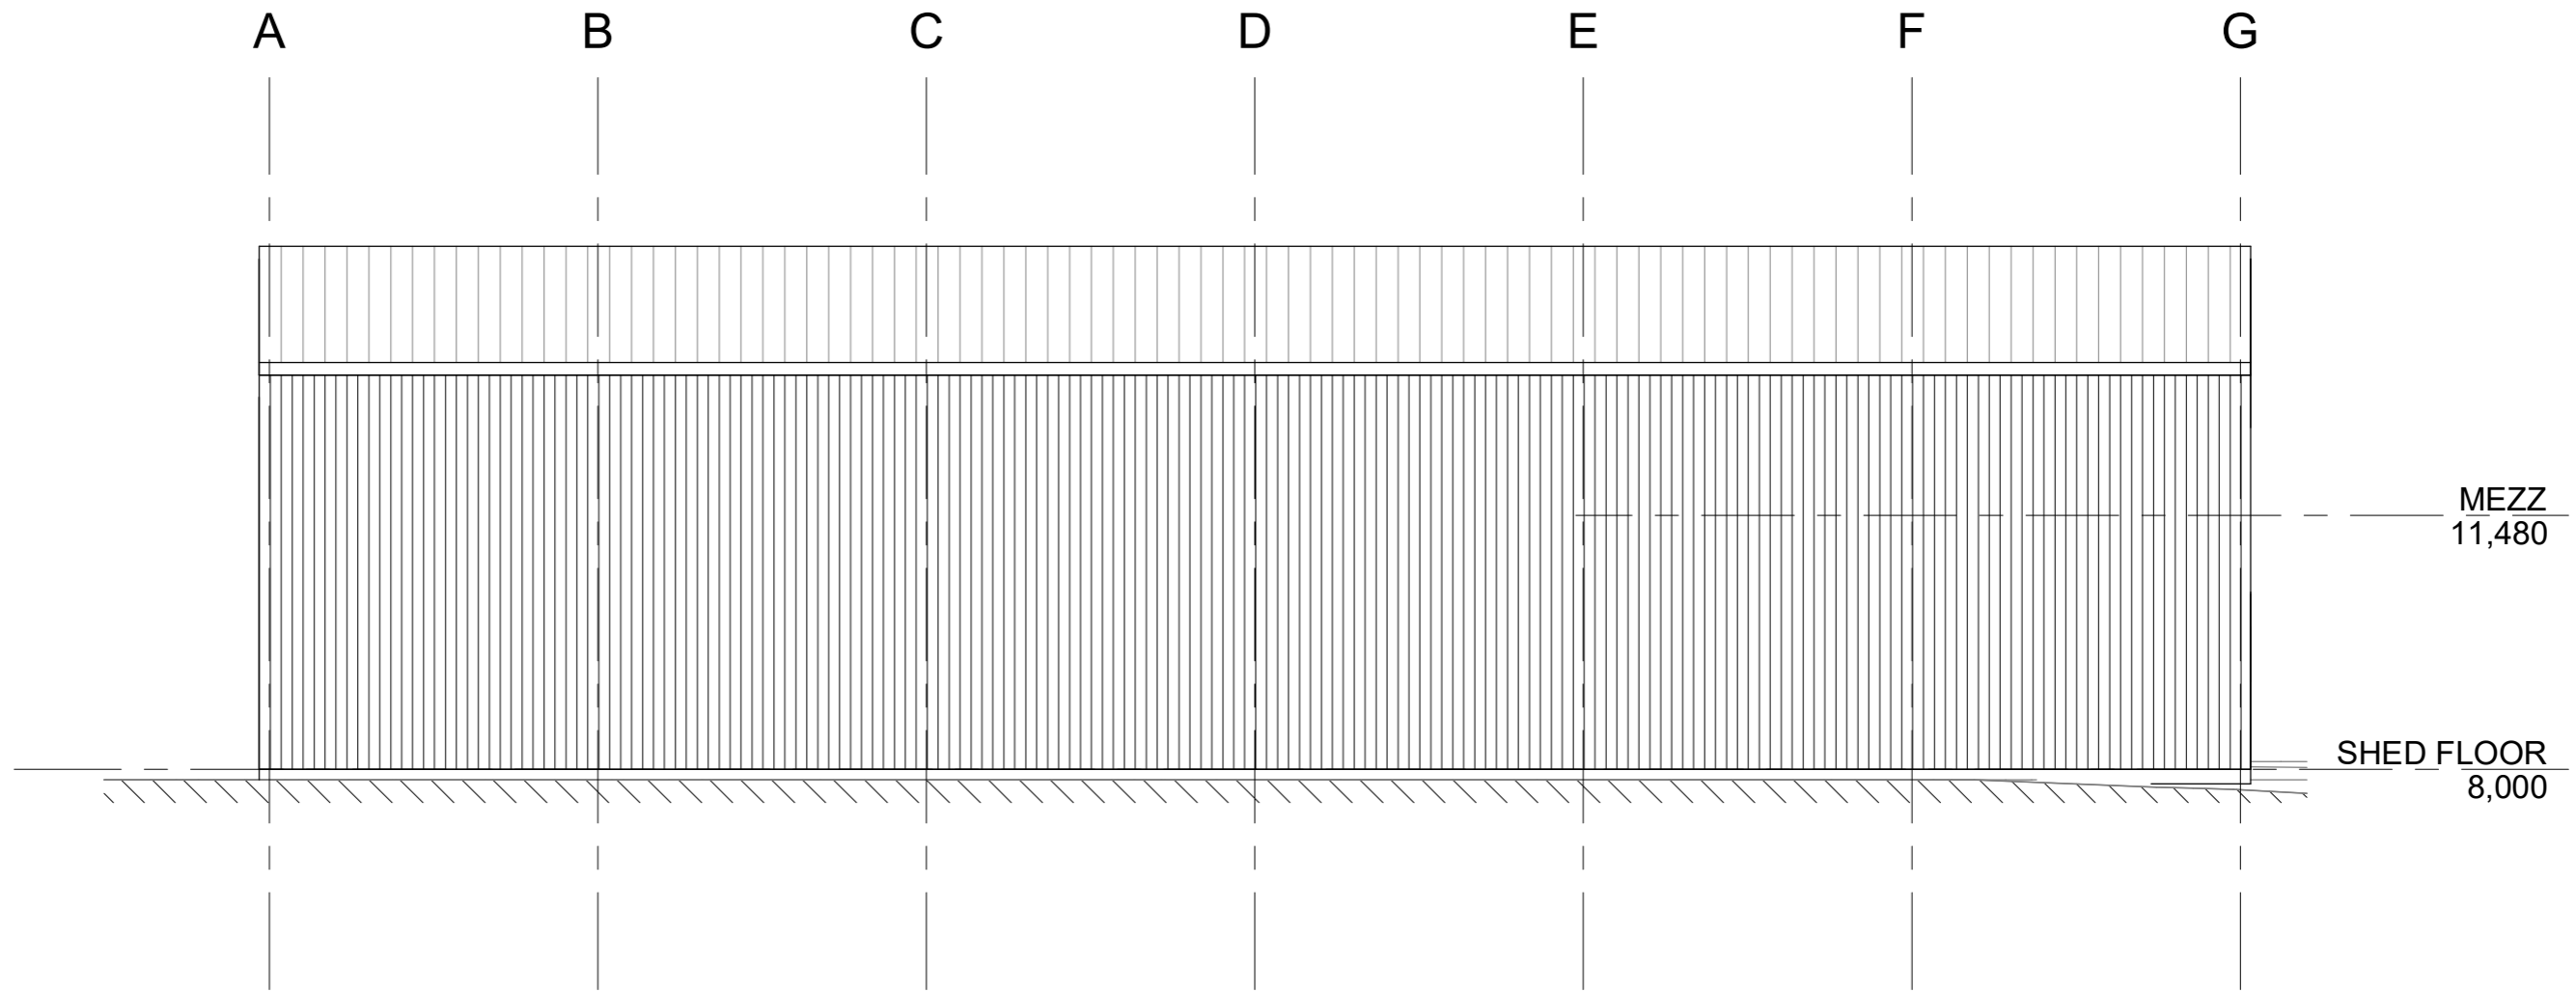

① SHED SOUTH  
1 : 100

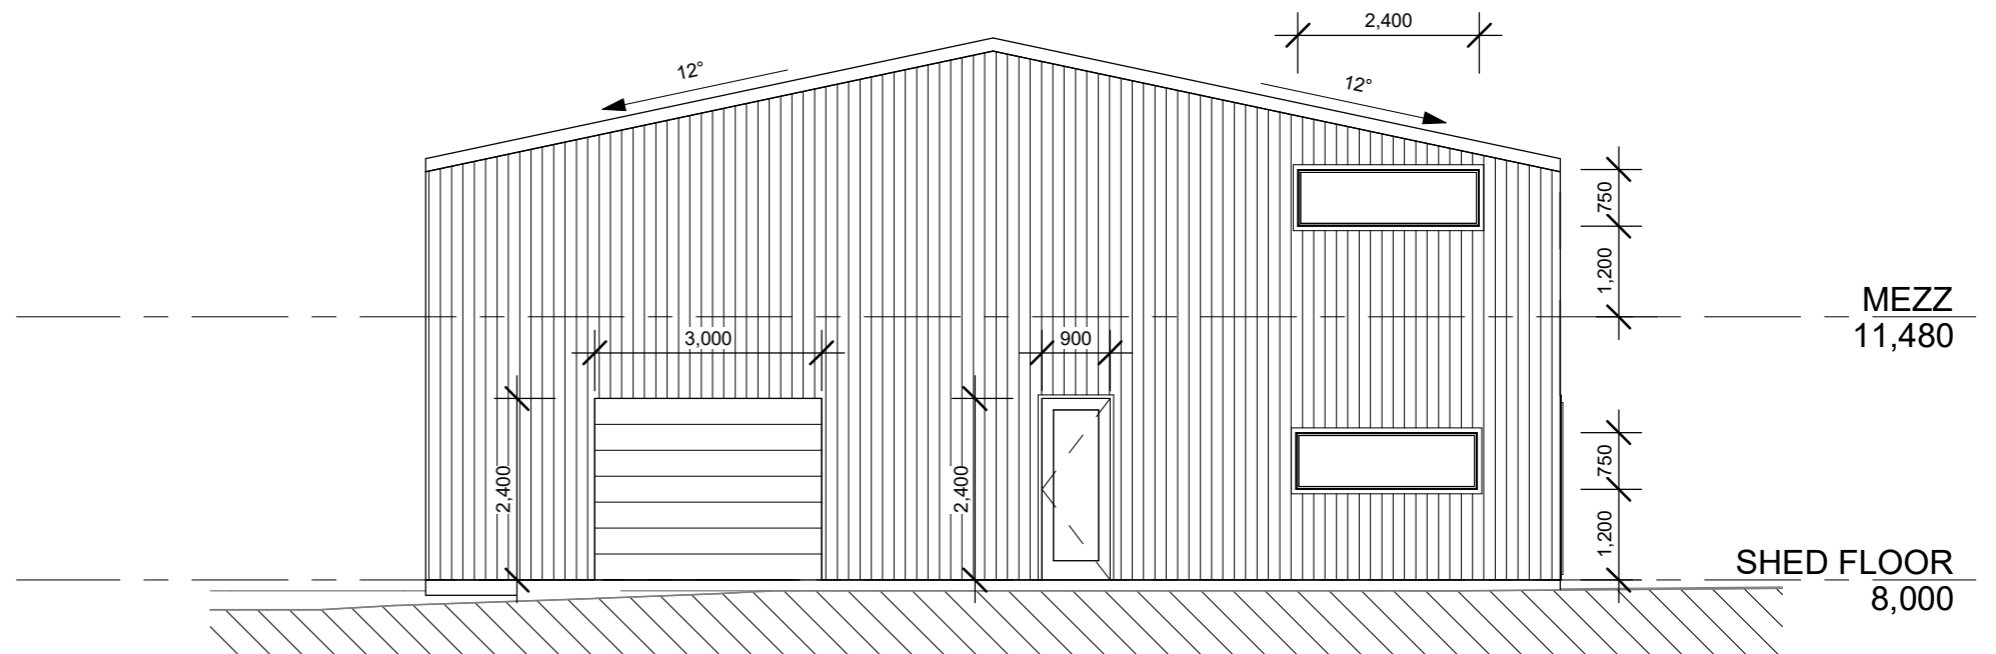

② SHED EAST  
1 : 100

ARCHITECTURAL DOCUMENTS ARE TO BE READ IN CONJUNCTION WITH STRUCTURAL, CIVIL, SERVICES, FIRE + LANDSCAPING DOCUMENTS. CONTRACTOR IS RESPONSIBLE FOR COORDINATION OF ALL WORKS. DO NOT SCALE DRAWINGS. USE FIGURED DIMENSIONS ONLY. INFORM SOMEPLACE STUDIO OF ANY CONFLICT BETWEEN SITE CONDITIONS + DOCUMENTS. COPYRIGHT OF DESIGN SHOWN HERE IN IS RETAINED BY SOMEPLACE STUDIO. WRITTEN AUTHORITY IS REQUIRED FOR ANY REPRODUCTION.

SOMEPLACE

SOMEPLACESTUDIO  
3 HELVETIA ROAD  
BLACKHEATH

MORGAN STEVENS  
0437622567  
ABN:67362594946

NORTH:

CLIENT DETAILS:  
MORGAN STEVENS + TOM URIE

PROJECT NUMBER:  
2106

PROJECT:  
SOMEPLACE INDUSTRIAL

STAGE:  
TOWN PLANNING

SCALE:  
1 : 100

DATE:  
19.07.2021

PROJECT ADDRESS:  
421 BARRY ROAD  
WHELSPHPOOL, VICTORIA

DRAWING:  
SHED ELEVATIONS

DRAWN BY:  
MS

A006