



NOT FOR CONSTRUCTION

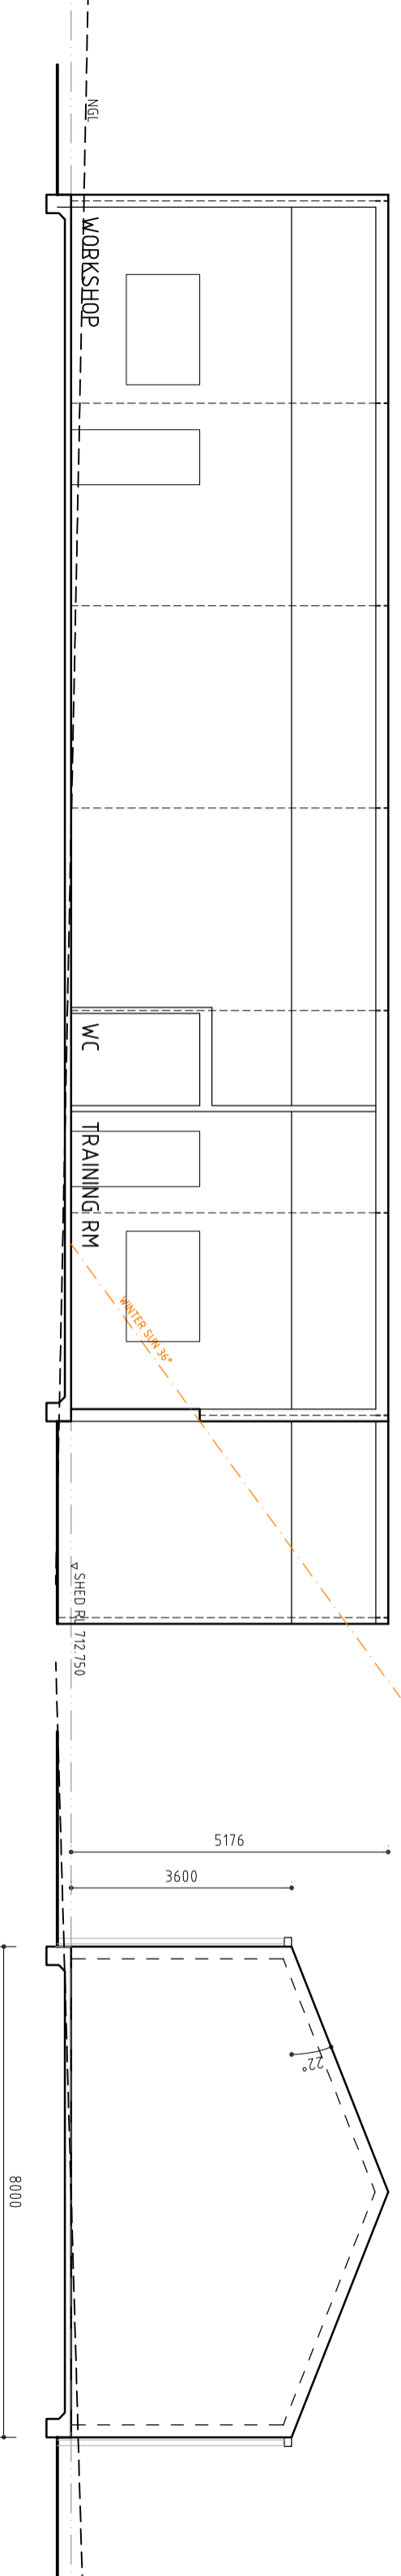


A SECTION
SCALE 1:100 @ A3

B SECTION
SCALE 1:100 @ A3

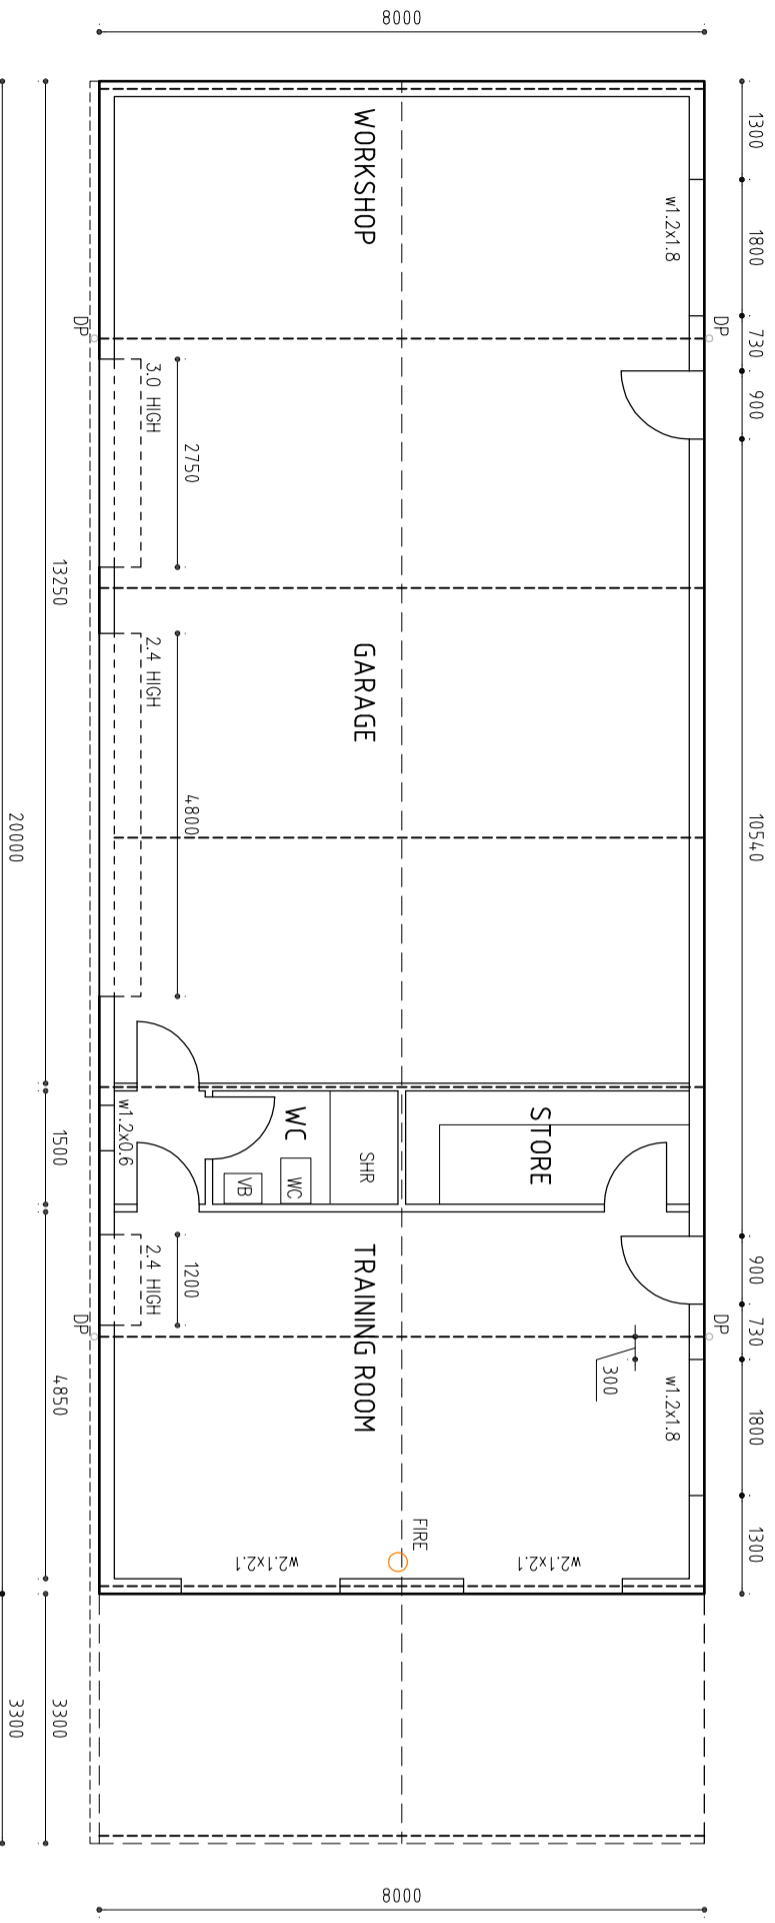

FLOOR PLAN
SCALE 1:100 @ A3

Think Make Enjoy

 

Copyright ©Think Make Enjoy 2021

CLIENT Muriel & Penny Baker-Gabb
ADDRESS NO 4850 Monaro Hwy Colinton

Shed Plan + Sections

Lot 84 DP 750533 28.01.2022
DRAWING No.

A03.1 REVISION 01