

blightarchitects

Design Group Pty Ltd  
 ABN 22 006 878 459  
 ba@blightarchitects.com.au  
 3 Tracie Court Sunbury 3429  
 ph 9744 7333 mb 0417 300 294

**Garage**  
 Harry Kane  
 52 Richards Street  
 Lalor




1 : 100 @A3

Floor Plan

**671** **AP 01**  
 Project No Drg No

Rev

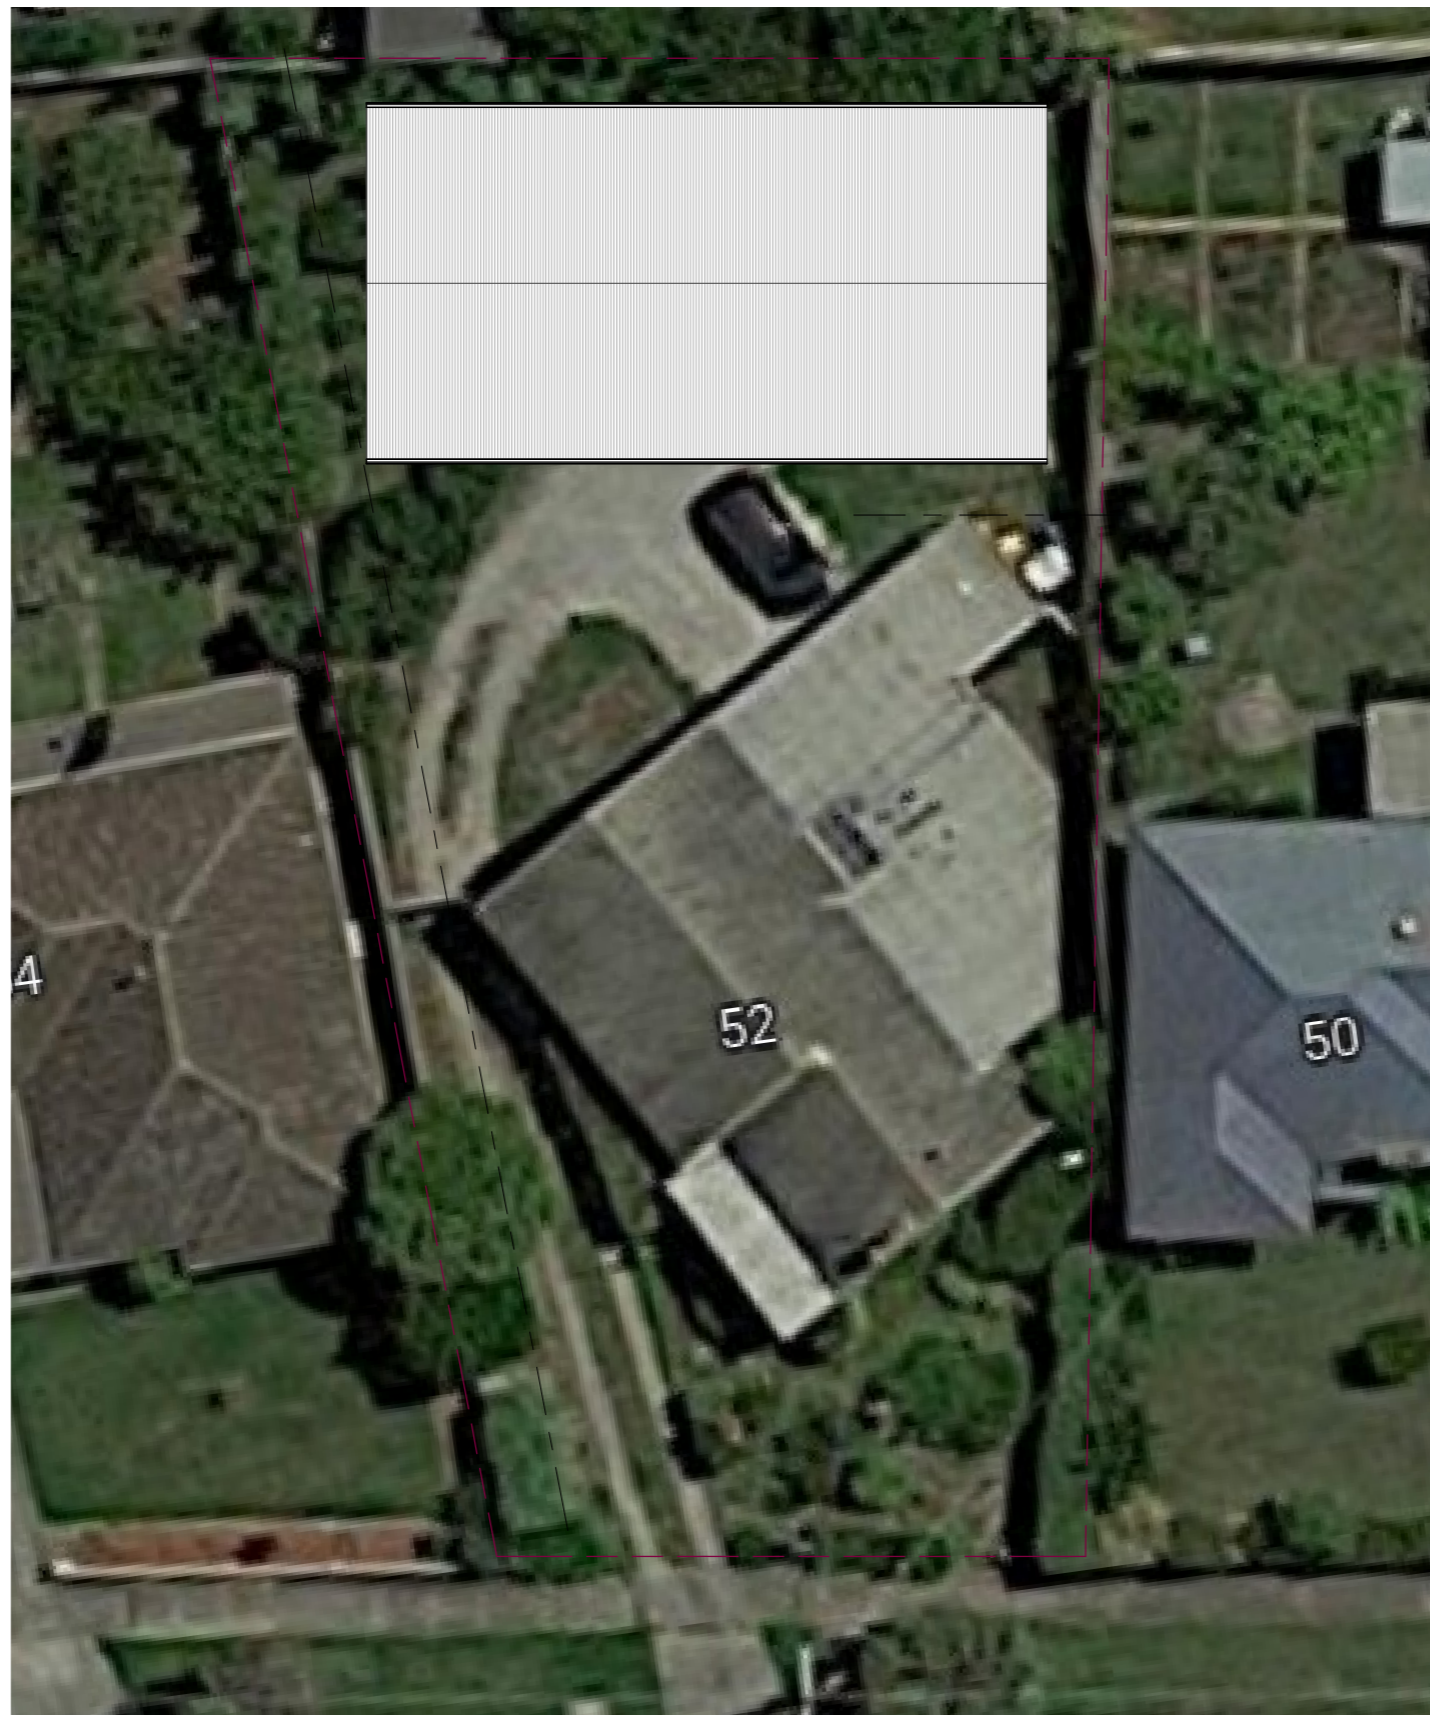

blightarchitects

Design Group Pty Ltd  
 ABN 22 006 878 459  
 ba@blightarchitects.com.au  
 3 Tracie Court Sunbury 3429  
 ph 9744 7333 mb 0417 300 294



**Garage**  
 Harry Kane  
 52 Richards Street  
 Lalor



1 : 200 @A3

Site Plan with Aerial Photo

**671** **AP 02**  
 Project No Drg No Rev

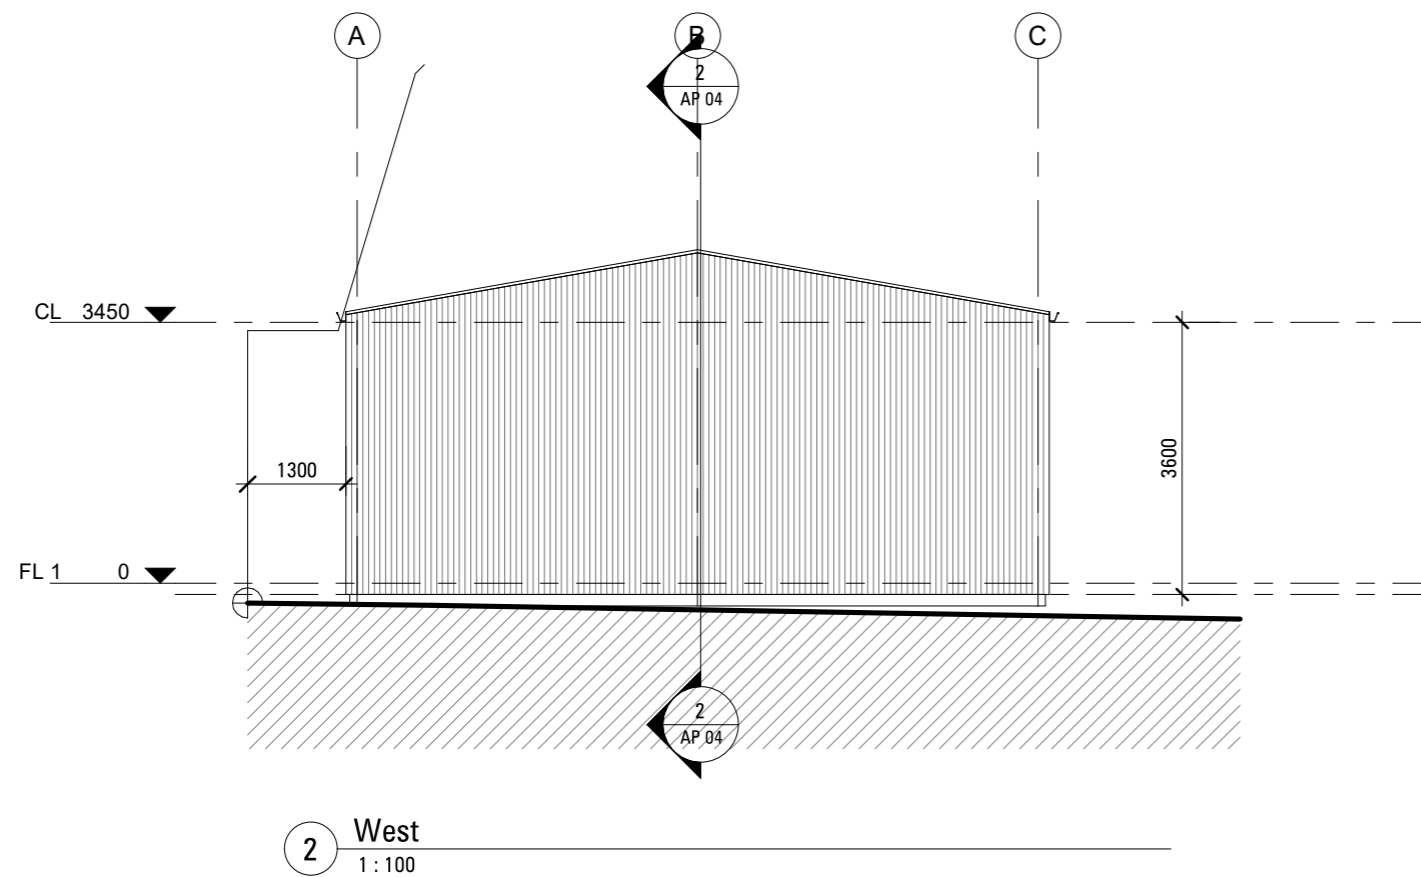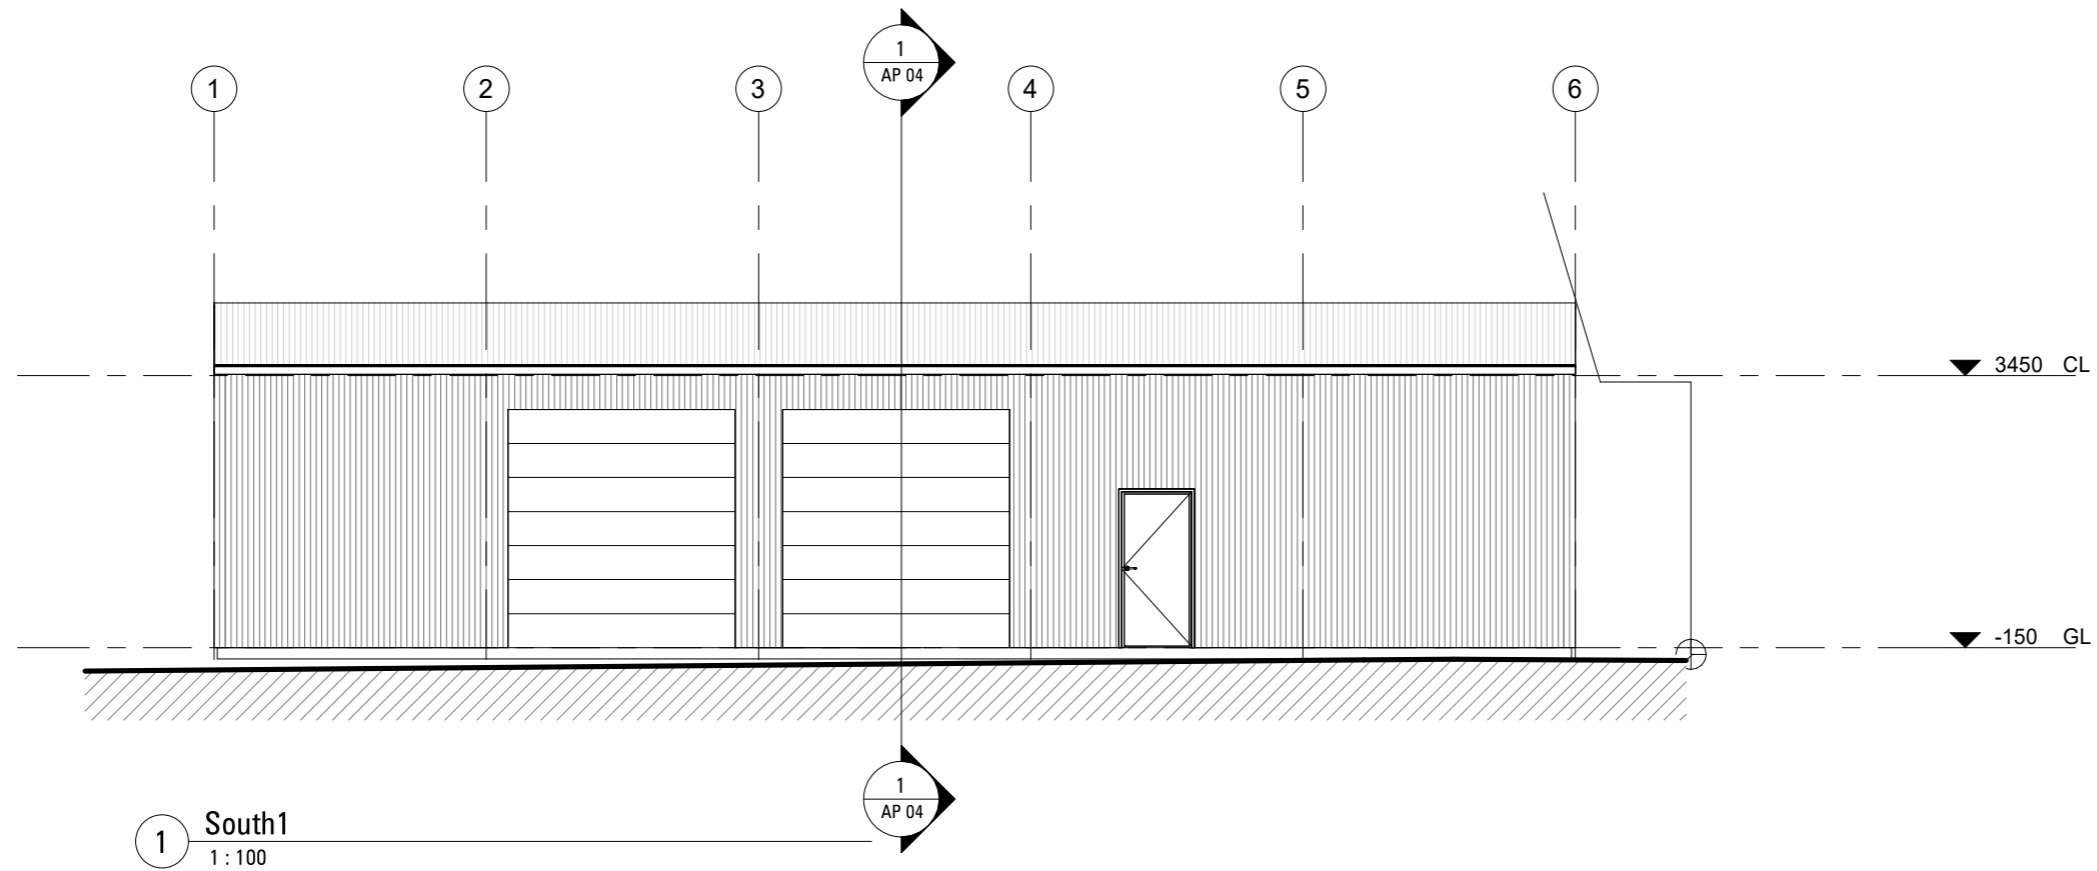

blightarchitects

Design Group Pty Ltd  
 ABN 22 006 878 459  
 ba@blightarchitects.com.au  
 3 Tracie Court Sunbury 3429  
 ph 9744 7333 mb 0417 300 294


**Garage**  
 Harry Kane  
 52 Richards Street  
 Lalor

1 : 100 @A3


Elevatons 01

**671** **AP 03**  
 Project No Drg No

Rev

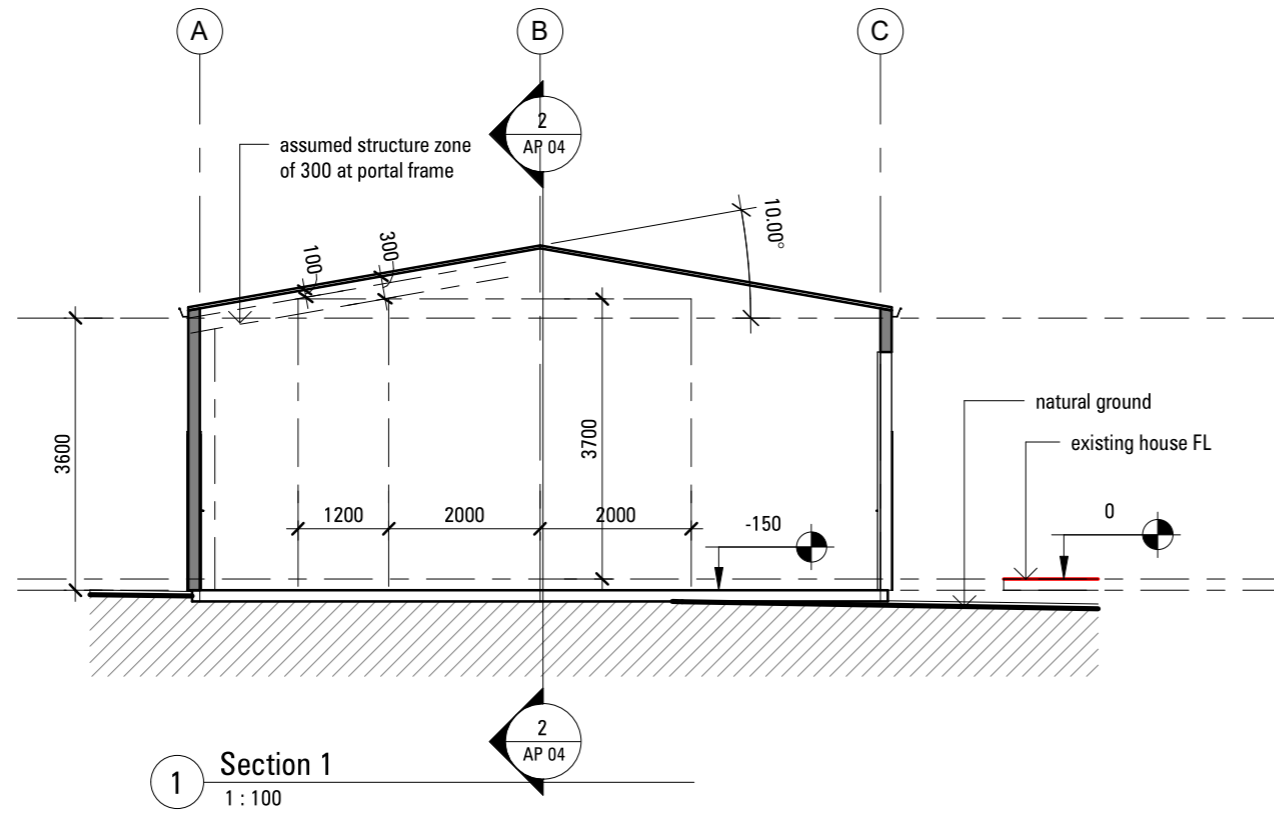

1 Section 1  
1 : 100

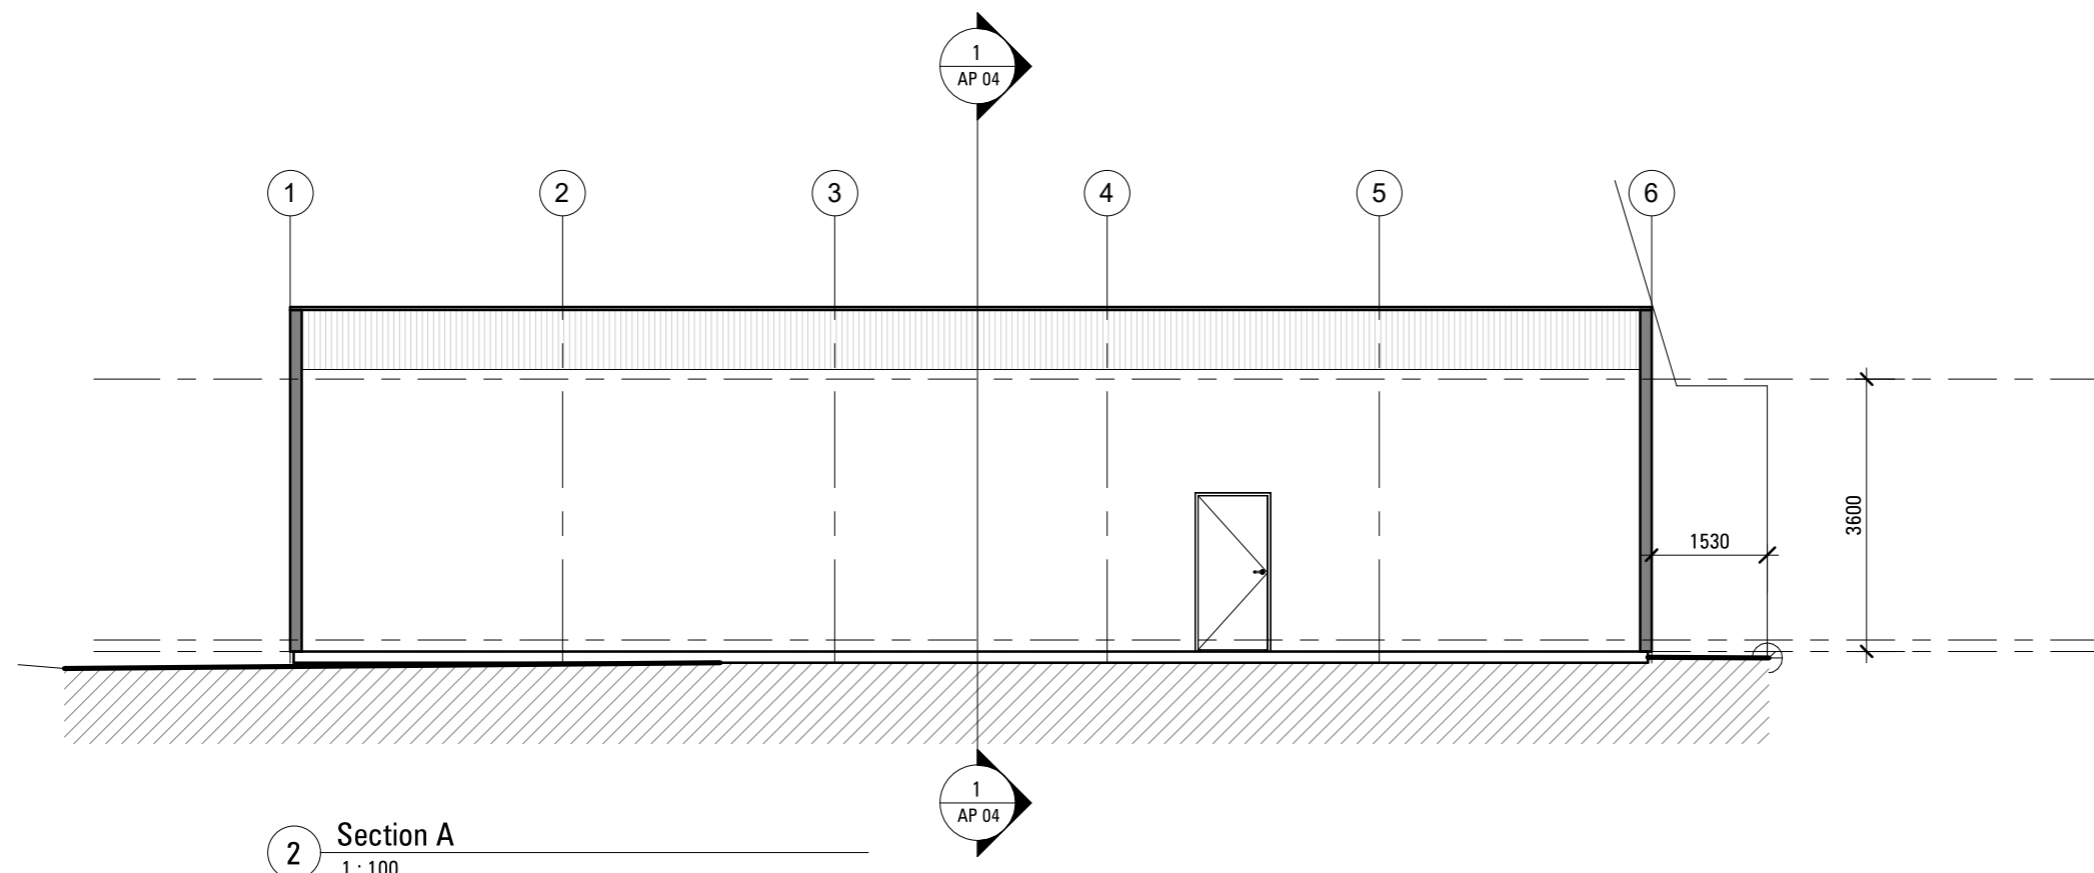

2 Section A  
1 : 100

blightarchitects

Design Group Pty Ltd  
ABN 22 006 878 459  
ba@blightarchitects.com.au  
3 Tracie Court Sunbury 3429  
ph 9744 7333 mb 0417 300 294

Garage  
Harry Kane  
52 Richards Street  
Lalor

1 : 100 @A3

Sections 01

671 AP 04  
Project No Drg No

Rev