


PROPOSED SHED

51 HADLEY STREET FORSTER NSW 2428
LOT 20 SEC 6 DP 21258


DRAWING No	DRAWING TITLE	REV
A001	COVER SHEET	DA02
A101	SITE PLAN	DA02
A102	FLOOR PLAN AND SECTION	DA02
A201	ELEVATIONS	DA02
A202	RETAINING WALL ELEVATIONS	DA02

SCHEDULE FO AREAS

EXISTING SITE	484.8sqm
EXISTING DWELLING	168sqm
PROPOSED SHED	64sqm

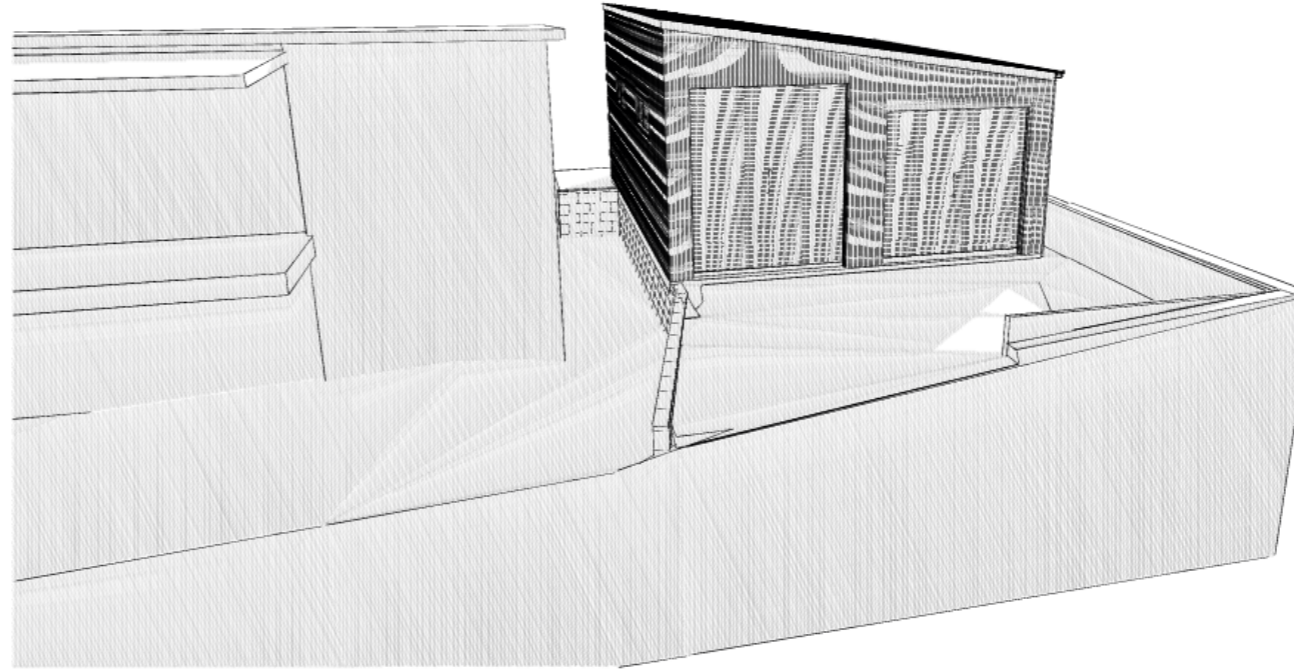


RevID	Change Name	Date
DA01	DA ISSUE	26/10/2023
DA02	DA MODIFICATION	29/01/2024

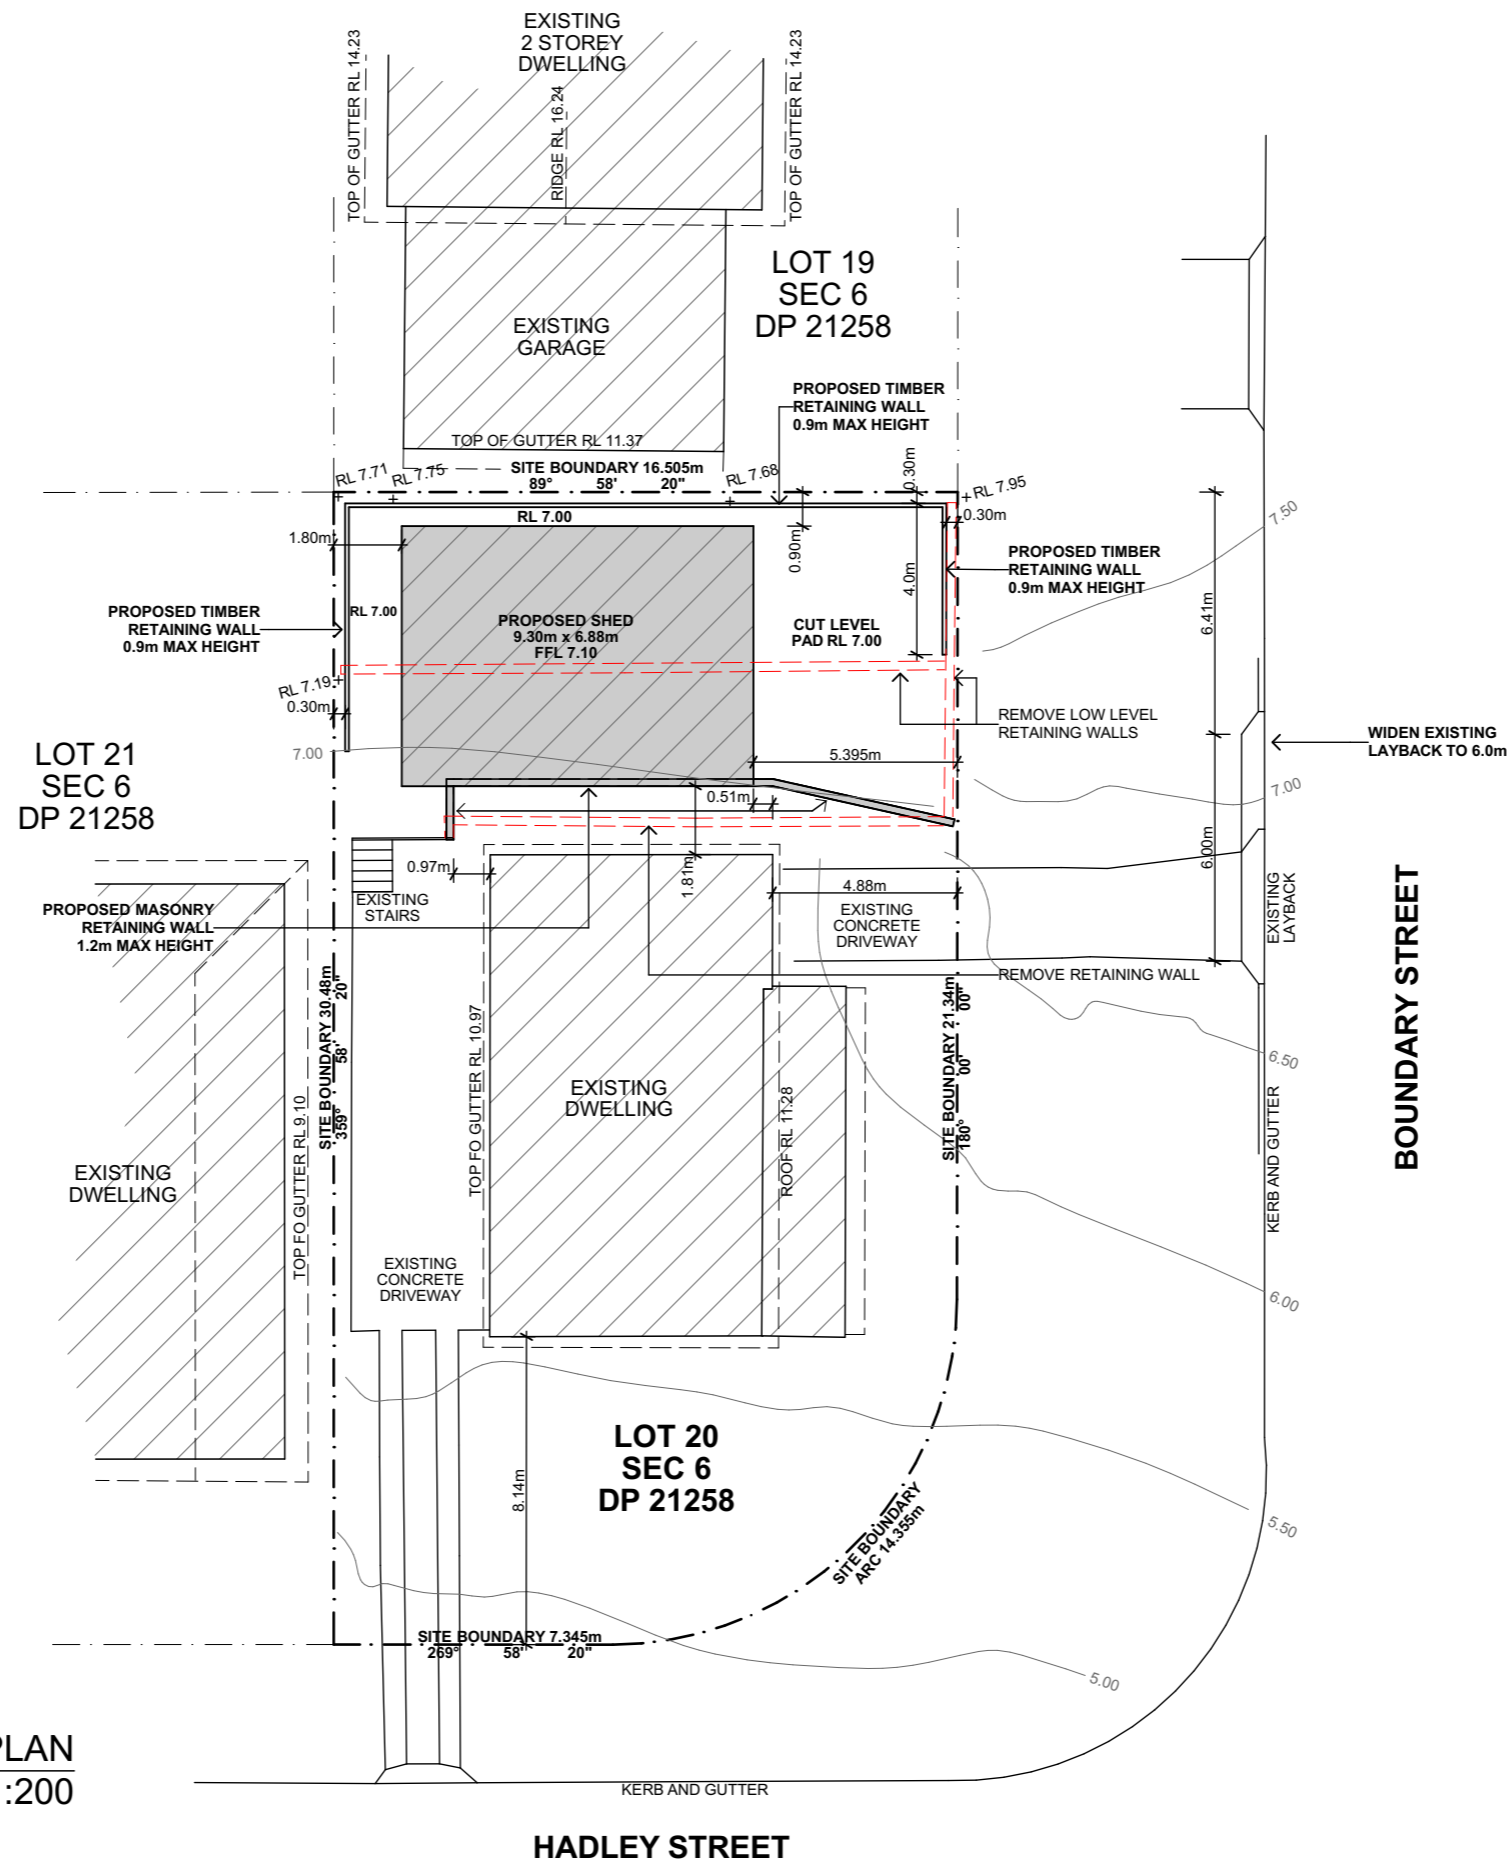


0. SITE PLAN
1:200



RevID	Change Name	Date
DA01	DA ISSUE	26/10/2023
DA02	DA MODIFICATION	29/01/2024

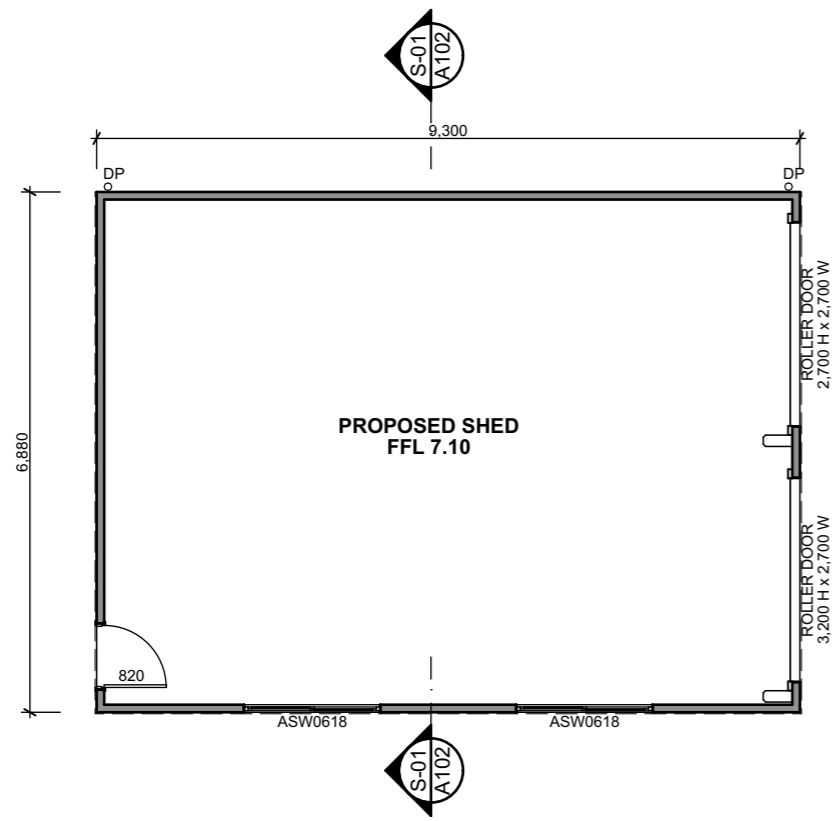





1. SHED FLOOR PLAN
1:100

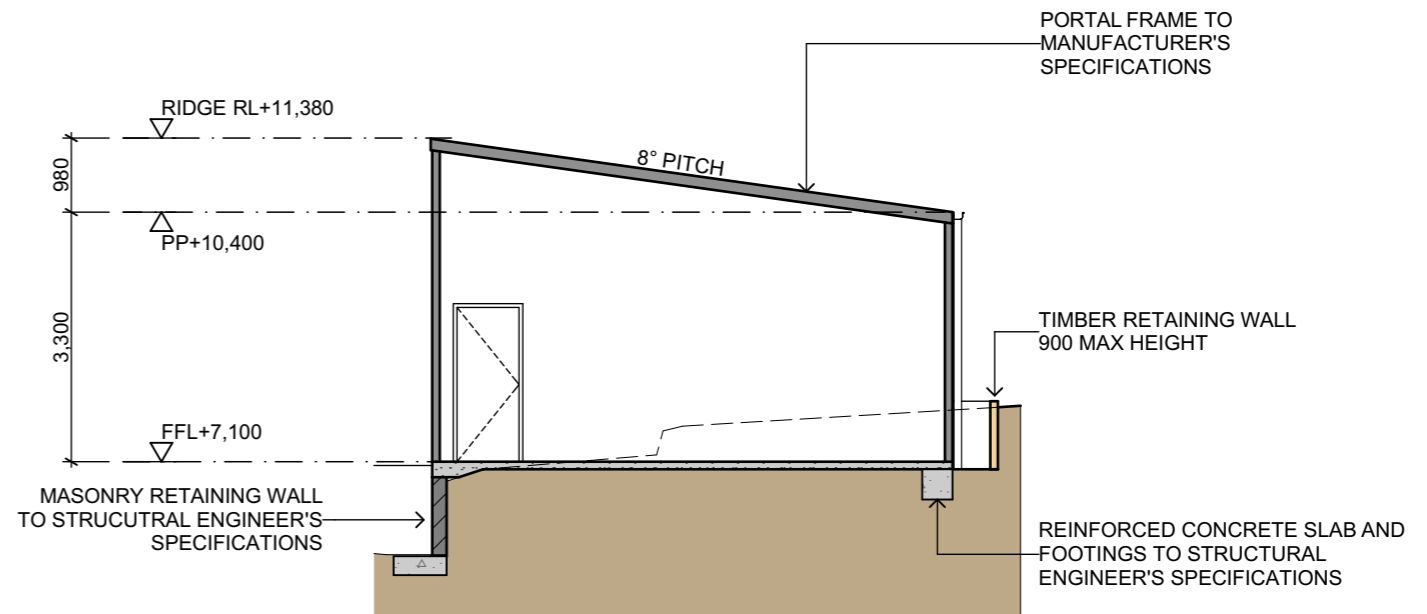


S-01 SECTION
1:100



RevID	Change Name	Date
DA01	DA ISSUE	26/10/2023
DA02	DA MODIFICATION	29/01/2024

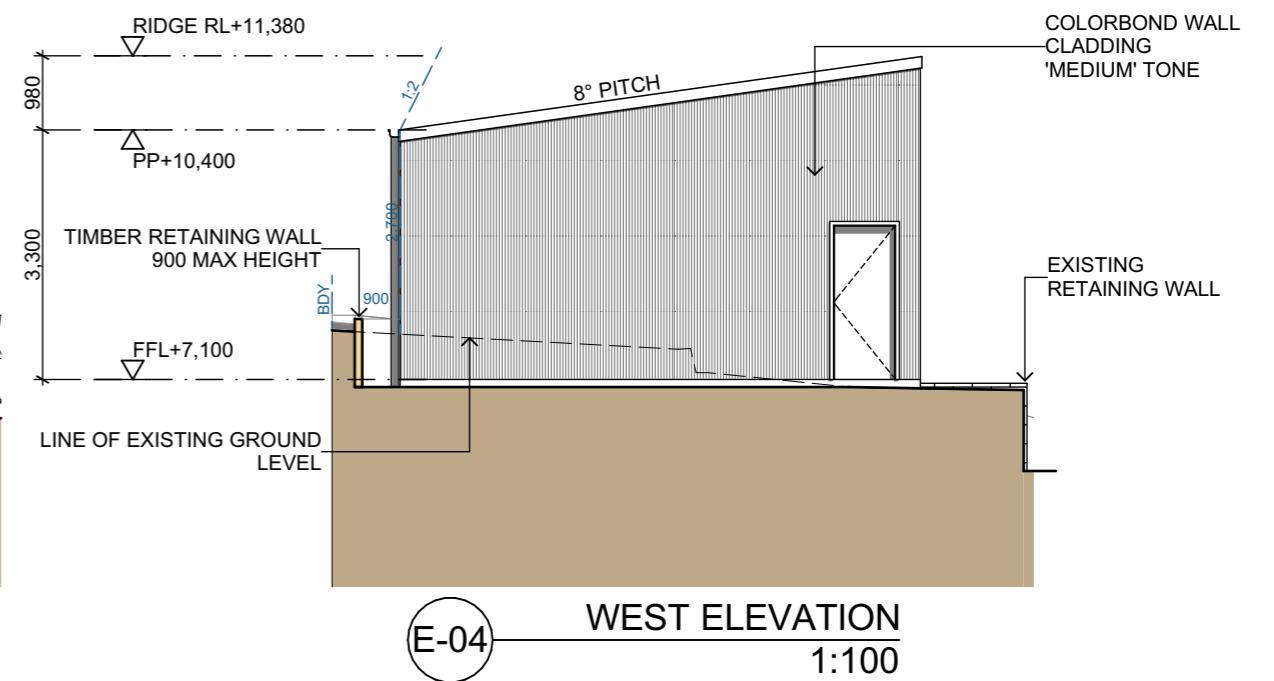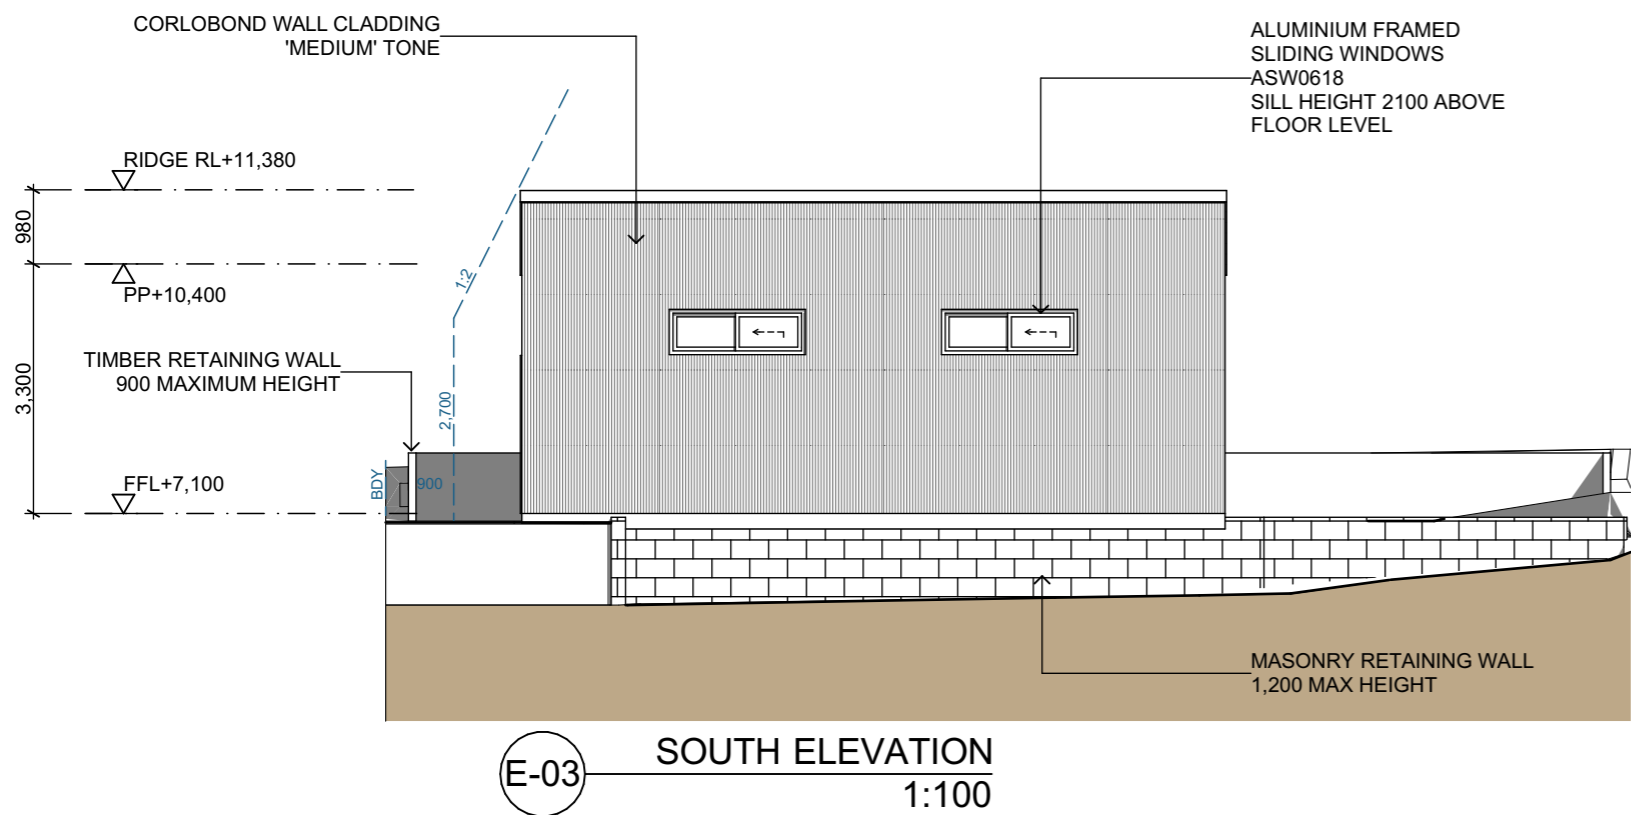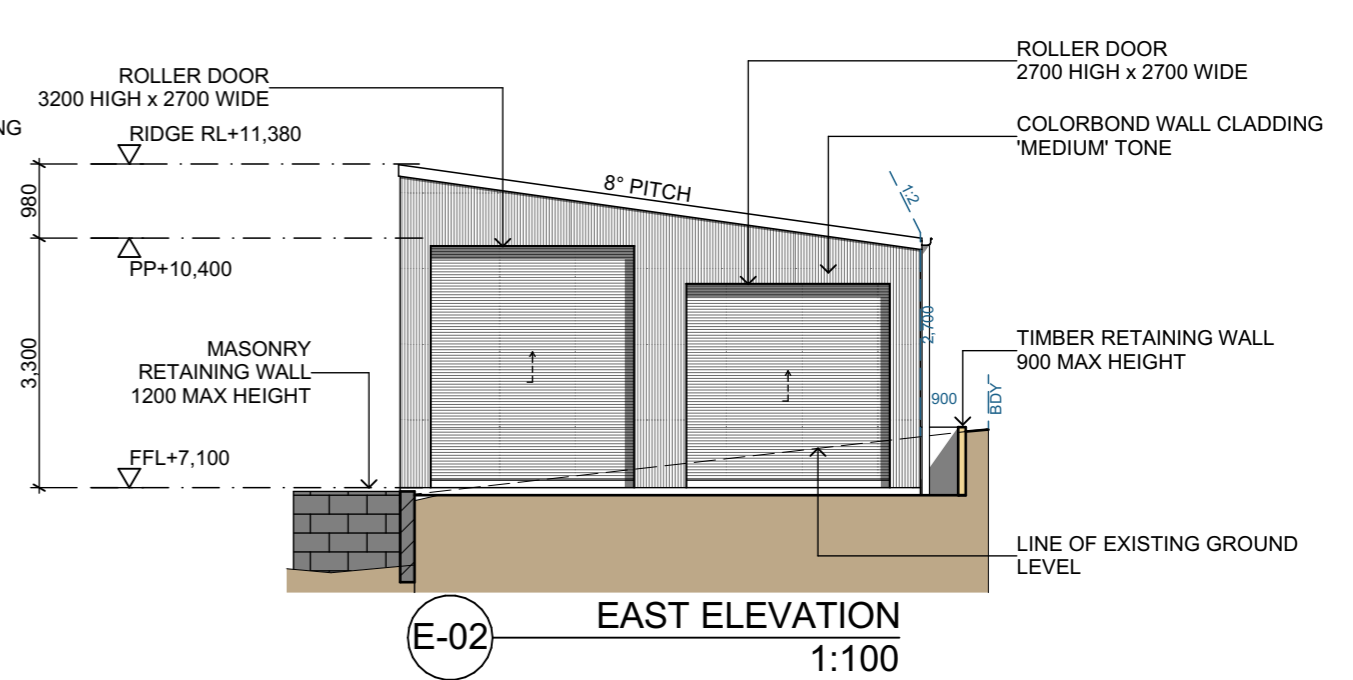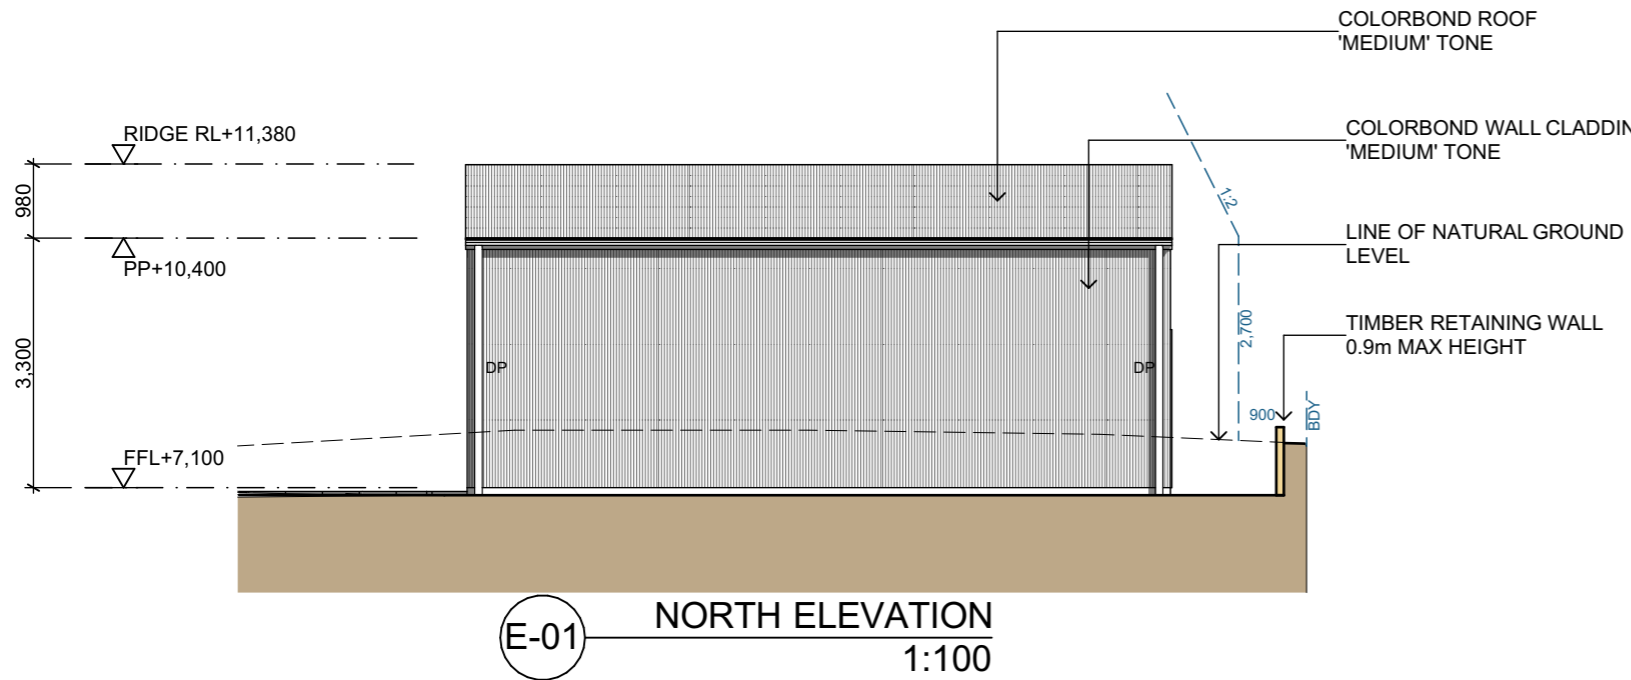

RevID	Change Name	Date
DA01	DA ISSUE	26/10/2023
DA02	DA MODIFICATION	29/01/2024

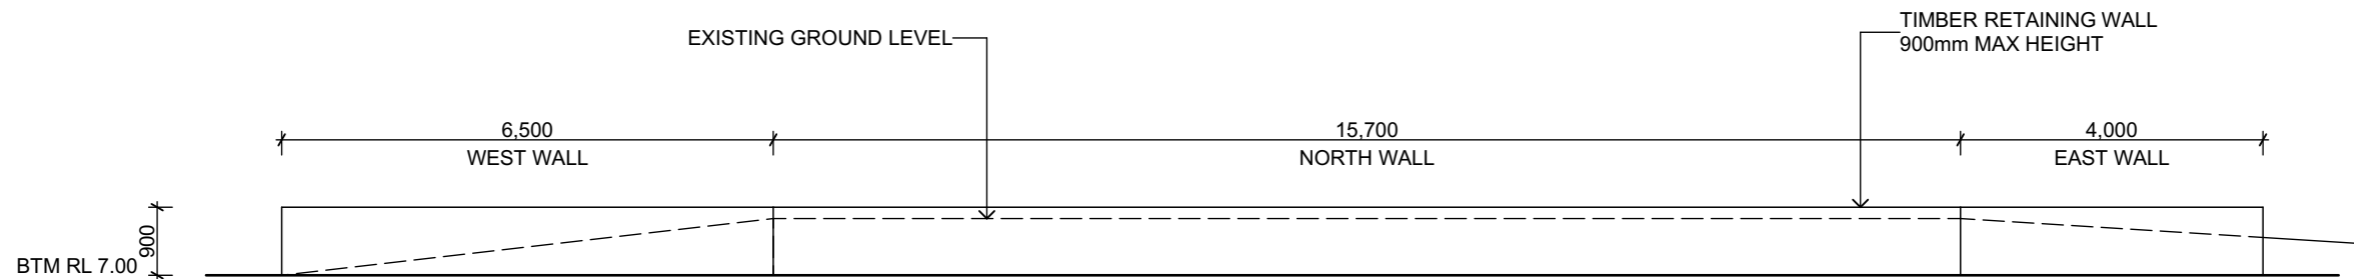

RETAINING WALL ELEVATIONS
1:100

RevID	Change Name	Date
DA01	DA ISSUE	26/10/2023
DA02	DA MODIFICATION	29/01/2024