



A PRELIMINARY DK DK 25.10.24
 Issue Description Des Drw Date Appd

© COPYRIGHT The concepts and information contained in this document are the Copyright of DK Drafting. Use or duplication of this document in part or in full without written permission of DK Drafting constitutes infringement of copyright. CAUTION: The information shown on this plan may be insufficient for some types of detailed design. DK Drafting should be consulted as to the suitability of the information shown herein prior to the commencement of any works based on this plan. Builder to determine dimensions on site.

**M.A.W. CARTER &
 B.W. LANGLEY
 PROPOSED CARPORT
 4 WANDII COURT
 KYOGLE
 SITE PLAN**

Scale: 1:500 at A3 CAD file: 2426.dwg

dk drafting
 621a Dorroughby Rd
 Dorroughby, 2480, N.S.W.
 ph:0433662006
 dk2480@gmail.com

Sheet No.
1 of ?
 Dwg. No.
2426.1
 Issue
A

GENERAL NOTES

DO NOT SCALE THESE DRAWINGS

ALL WORK MUST COMPLY WITH THE RELEVANT BCA CODES AND STANDARDS.

THESE PLANS TO BE READ IN CONJUNCTION WITH ENGINEERS DRAWINGS / CERTIFICATION AND RELEVANT COUNCIL DOCUMENTS.

SOIL TEST OR BOREHOLE REPORT BY AN EXPERIENCED TECHNICIAN , ENGINEER OR BY BUILDER AS APPLICABLE TO AS 2870-2011.

ALL STRUCTURAL ELEMENTS INCLUDING, BUT NOT LIMITED TO, FOOTINGS, SLABS, WALL BRACING, TIEDOWN, ROOF BRACING, RETAINING, STRUCTURAL TIMBER & STEEL, TO BE DESIGNED OR CERTIFIED BY A REGISTERED, PRACTISING ENGINEER.


ALL BUILDING WORK TO BE CARRIED OUT USING BEST PRACTICE. NO ALTERNATIVE BUILDING MATERIALS TO BE USED UNLESS APPROVED.

ALL BUILDING WORK TO BE UNDERTAKEN BY EXPERIENCED BUILDER.

ALL BUILDING WASTE TO BE REMOVED FROM SITE AND DISPOSED OF APPROPRIATELY.



SITE TO BE LEFT IN A TIDY STATE.

IF IN DOUBT, ASK!

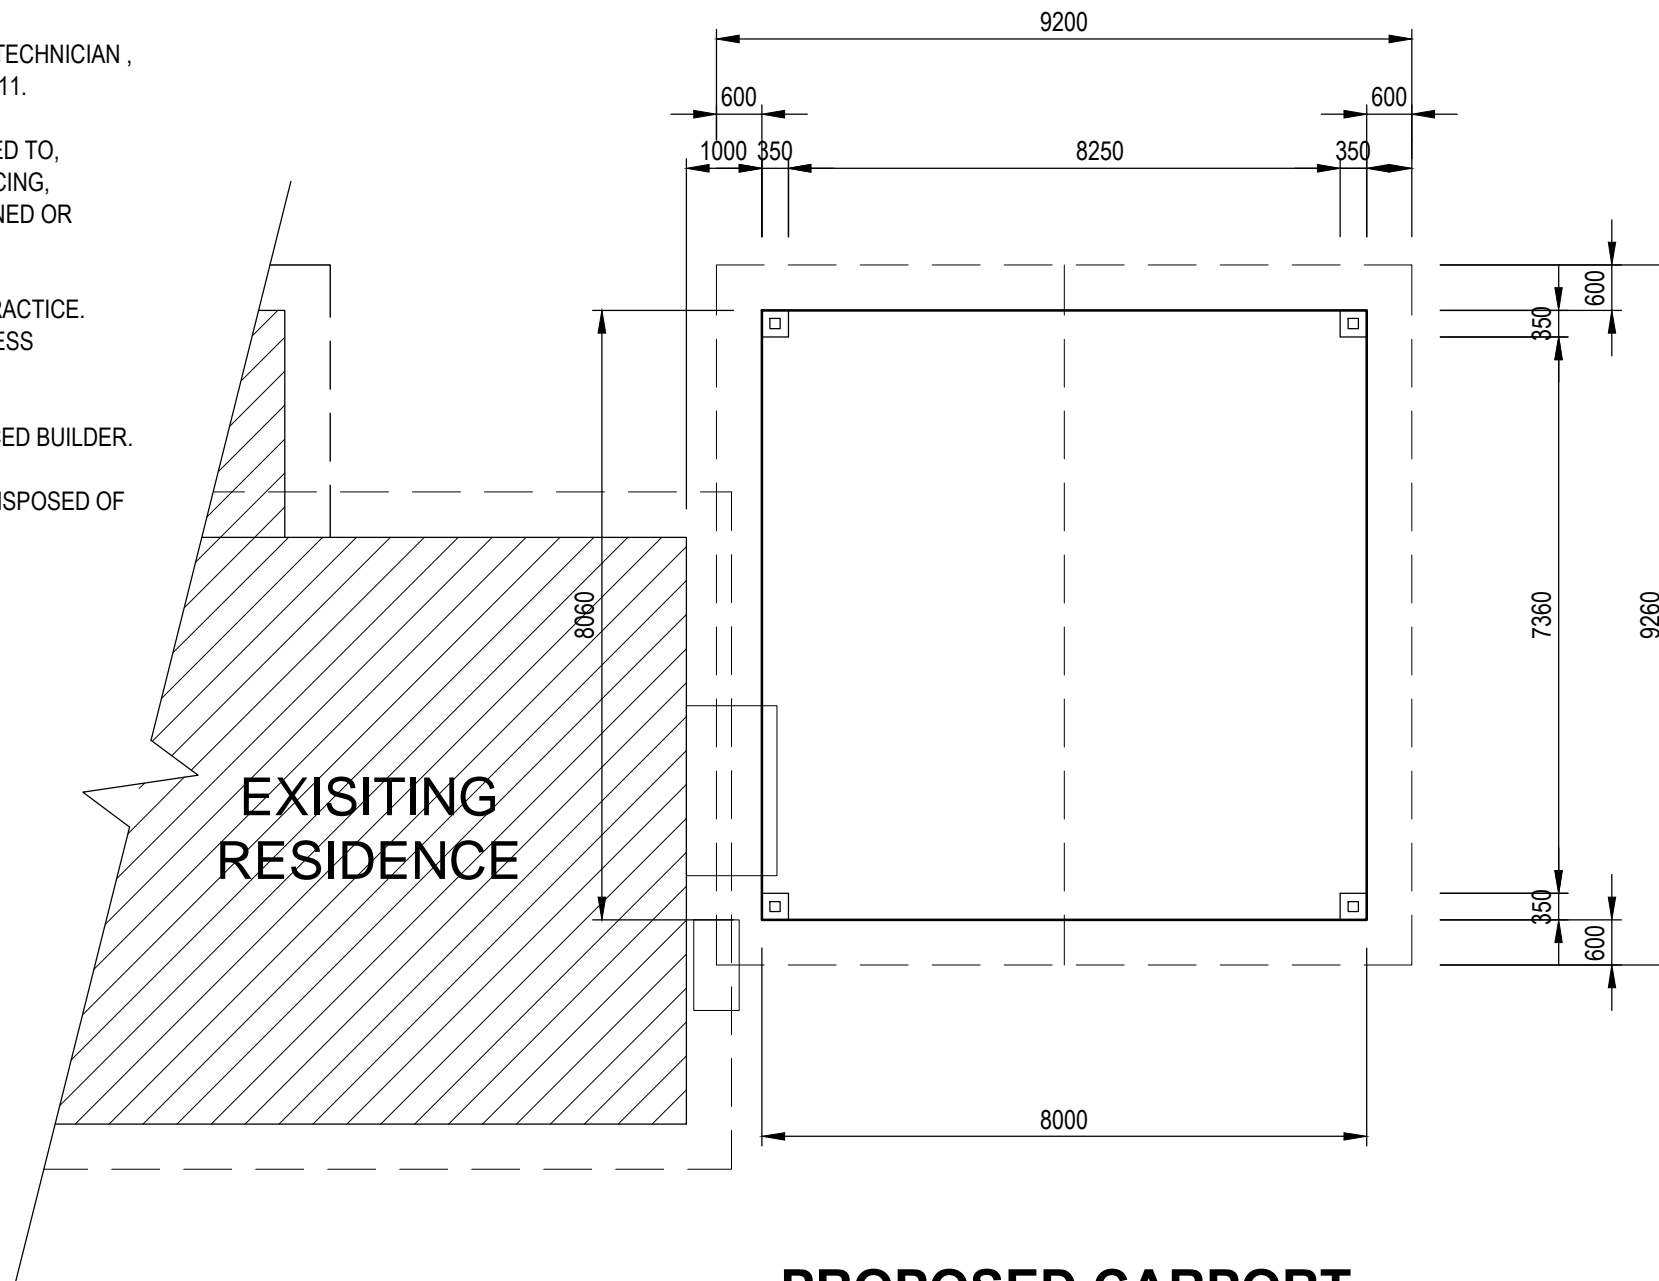

PROPOSED CARPORT

SCALE 1:100 @ A3

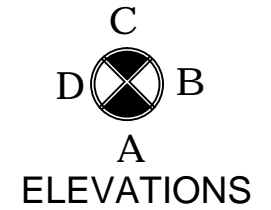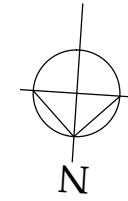

A	PRELIMINARY	DK	DK	25.10.24	
Issue	Description	Des	Drw	Date	Appd

© COPYRIGHT The concepts and information contained in this document are the Copyright of DK Drafting. Use or duplication of this document in part or in full without written permission of DK Drafting constitutes infringement of copyright. CAUTION: The information shown on this plan may be insufficient for some types of detailed design. DK Drafting should be consulted as to the suitability of the information shown herein prior to the commencement of any works based on this plan. Builder to determine dimensions on site.

**M.A.W. CARTER &
B.W. LANGLEY**
PROPOSED CARPORT
4 WANDII COURT
KYOGLE
PROPOSED CARPORT PLAN


Scale: 1:100 at A3 CAD file: 2426.dwg



Sheet No.
2 of ?


Dwg. No.
2426.4

Issue
A

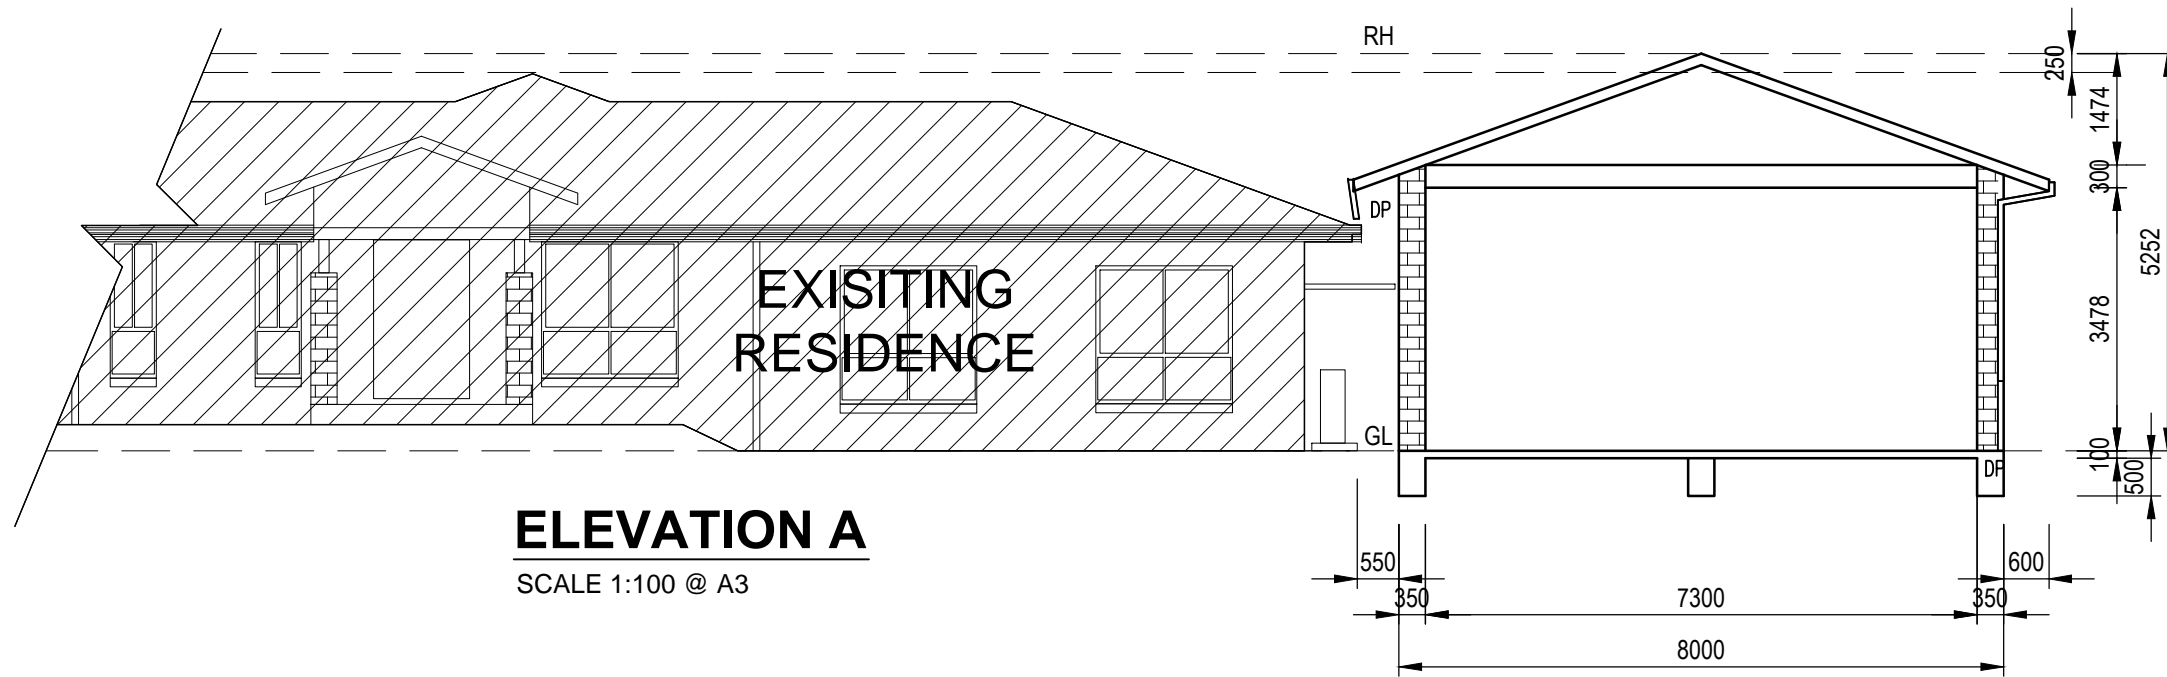


ELEVATION A

SCALE 1:100 @ A3

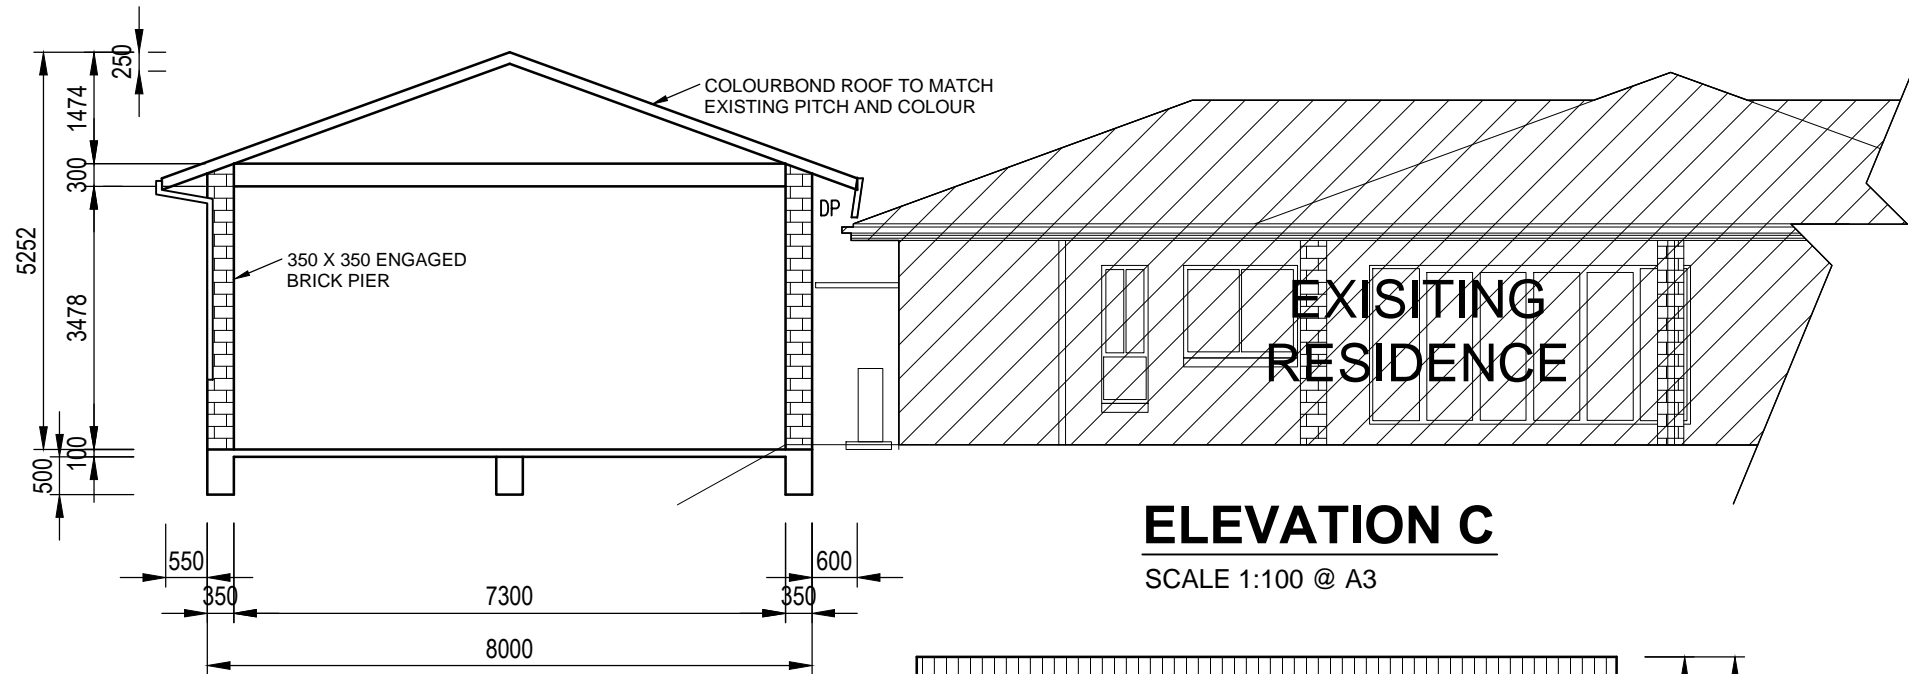

ELEVATION C

SCALE 1:100 @ A3

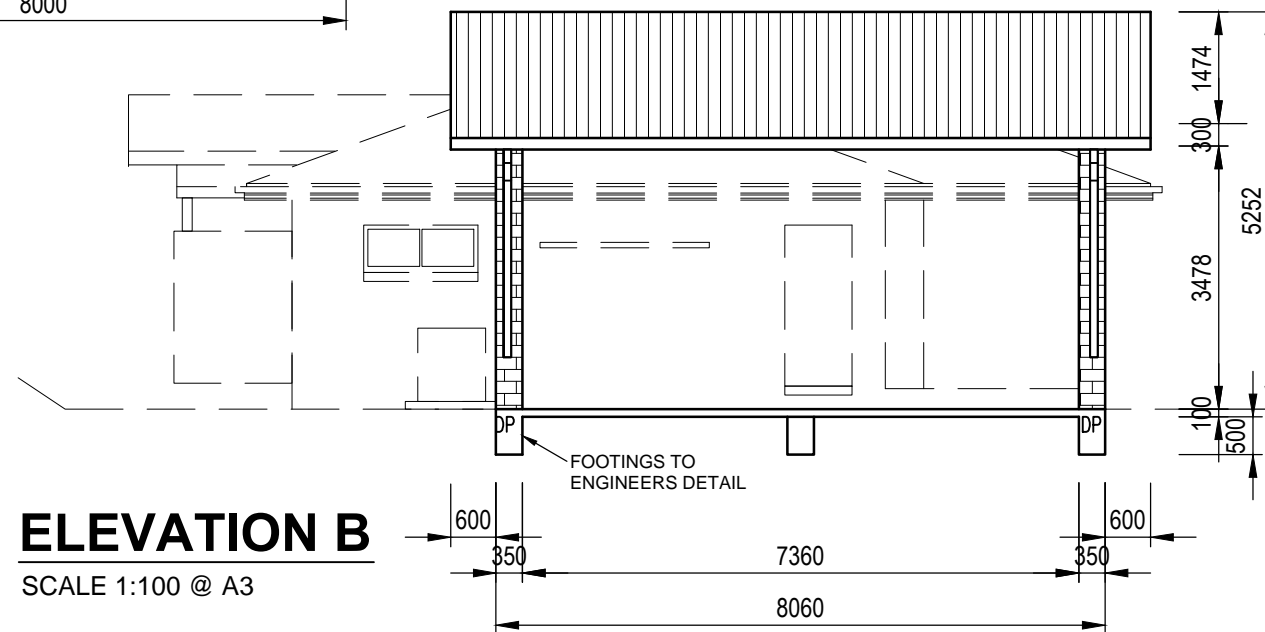

ELEVATION B

SCALE 1:100 @ A3

A	PRELIMINARY	DK	DK	25.10.24
Issue	Description	Des	Drw	Date Appd

© COPYRIGHT The concepts and information contained in this document are the Copyright of DK Drafting. Use or duplication of this document in part or in full without written permission of DK Drafting constitutes infringement of copyright.
 CAUTION: The information shown on this plan may be insufficient for some types of detailed design. DK Drafting should be consulted as to the suitability of the information shown herein prior to the commencement of any works based on this plan. Builder to determine dimensions on site.

**M.A.W. CARTER &
 B.W. LANGLEY
 PROPOSED CARPORT
 4 WANDII COURT
 KYOGLE
 ELEVATIONS**

Scale: 1:100 at A3 CAD file: 2426.dwg

dk drafting
 621a Dorrroughby Rd
 Dorrroughby, 2480, N.S.W.
 ph: 0433662006
 dk2480@gmail.com

Sheet No.
3 of ?

Dwg. No.
2426.3

Issue
A