



PIA GAZE	GENERAL NOTES THESE DRAWINGS ARE SUBJECT TO COPYRIGHT. THESE DRAWINGS AND DESIGN ARE PROPERTY OF THE DESIGNER. ALL WORKS PRODUCED BY PIA GAZE MUST NOT BE USED OR COPIED WITHOUT PERMISSION. REFER TO WEBSITE WWW.PIAGAZE.COM FOR ALL TERMS & CONDITIONS. ALL MEASUREMENTS ARE TO BE CONFIRMED ON SITE	SITE PLAN 31/03/2025 10:01:20 PM	DRAWING REVISION	PAPER SIZE	DRAWING NUMBER
			DRAWING STATUS	DRAWING SCALE	A3 1 : 150 A100

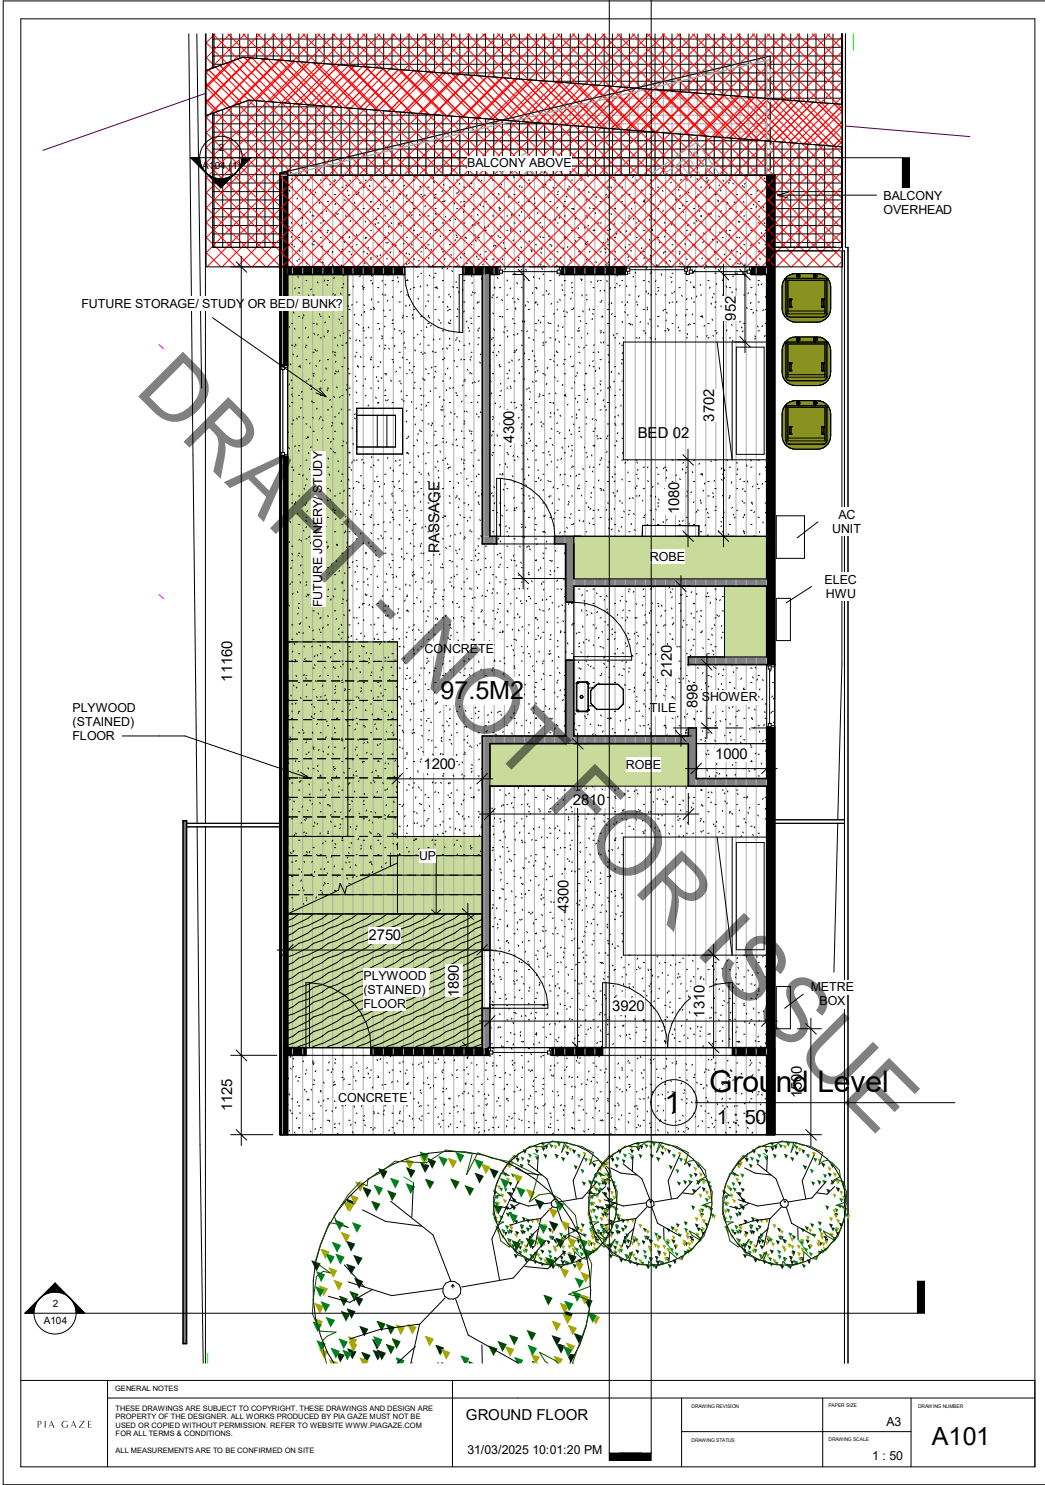


2  
A104

PIA GAZE	GENERAL NOTES	GROUND FLOOR	DRAWING REVISION	PAPER SIZE	DRAWING NUMBER
	<p>THESE DRAWINGS ARE SUBJECT TO COPYRIGHT. THESE DRAWINGS AND DESIGN ARE PROPERTY OF THE DESIGNER. ALL WORKS PRODUCED BY PIA GAZE MUST NOT BE USED OR COPIED WITHOUT PERMISSION. REFER TO WEBSITE WWW.PIAGAZE.COM FOR ALL TERMS &amp; CONDITIONS.</p> <p>ALL MEASUREMENTS ARE TO BE CONFIRMED ON SITE</p>		31/03/2025 10:01:20 PM	A3	A101
			DRAWING STATUS	DRAWING SCALE	
				1:50	

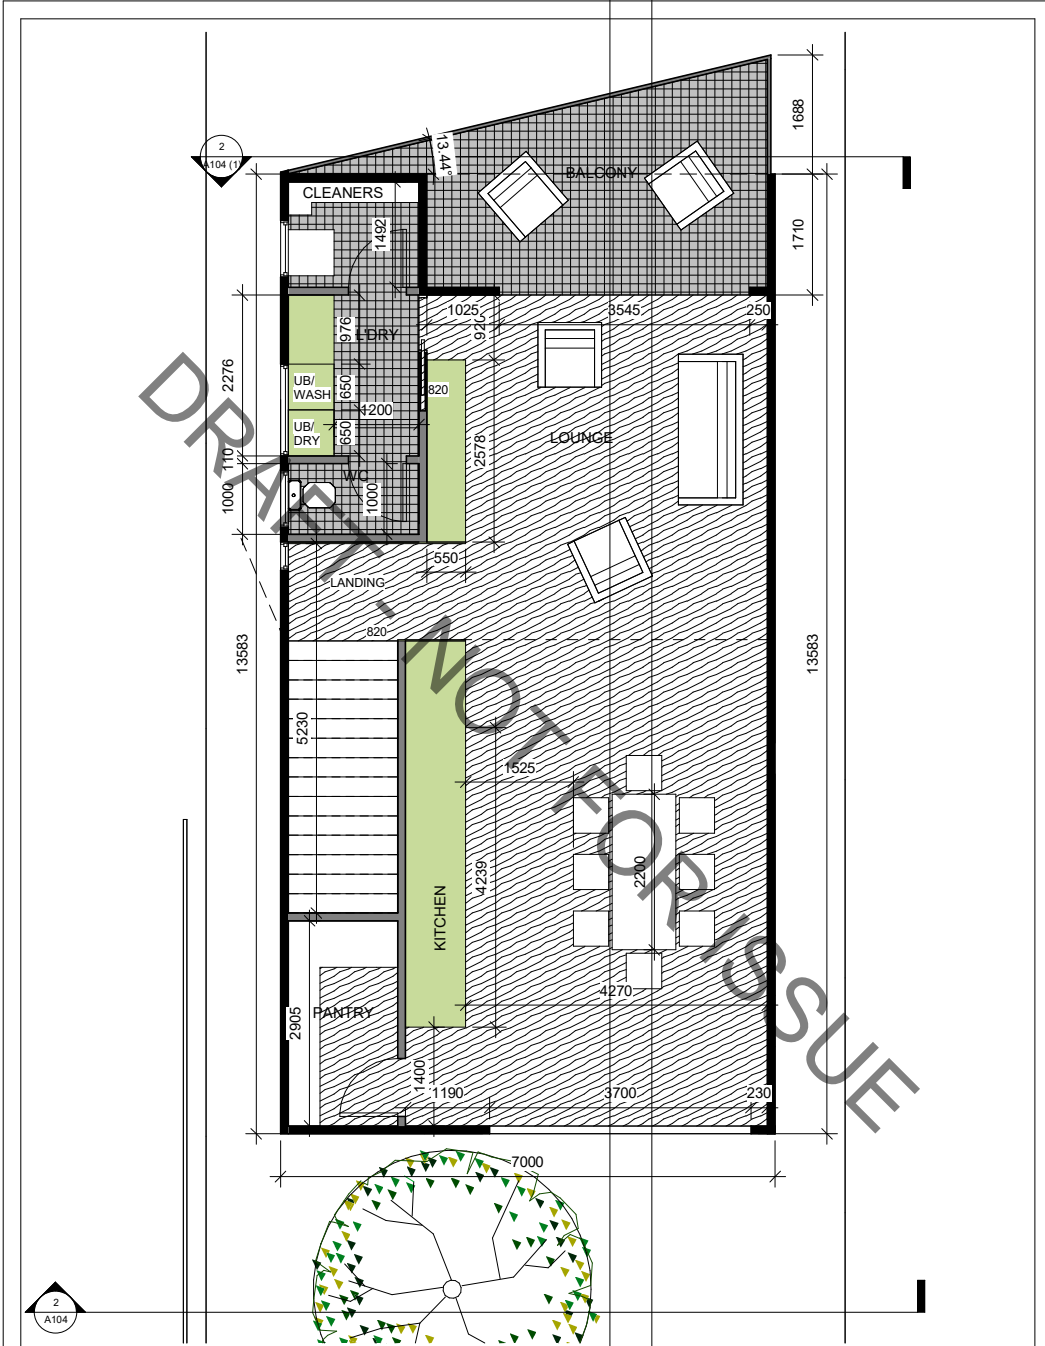


2  
A104

PIA GAZE	GENERAL NOTES	LEVEL 01	DRAWING REVISION	PAPER SIZE	DRAWING NUMBER
	<p>THESE DRAWINGS ARE SUBJECT TO COPYRIGHT. THESE DRAWINGS AND DESIGN ARE PROPERTY OF THE DESIGNER. ALL WORKS PRODUCED BY PIA GAZE MUST NOT BE USED OR COPIED WITHOUT PERMISSION. REFER TO WEBSITE WWW.PIAGAZE.COM FOR ALL TERMS &amp; CONDITIONS.</p> <p>ALL MEASUREMENTS ARE TO BE CONFIRMED ON SITE</p>		31/03/2025 10:01:21 PM	A3	A102
			DRAWING STATUS	DRAWING SCALE	
				1 : 50	

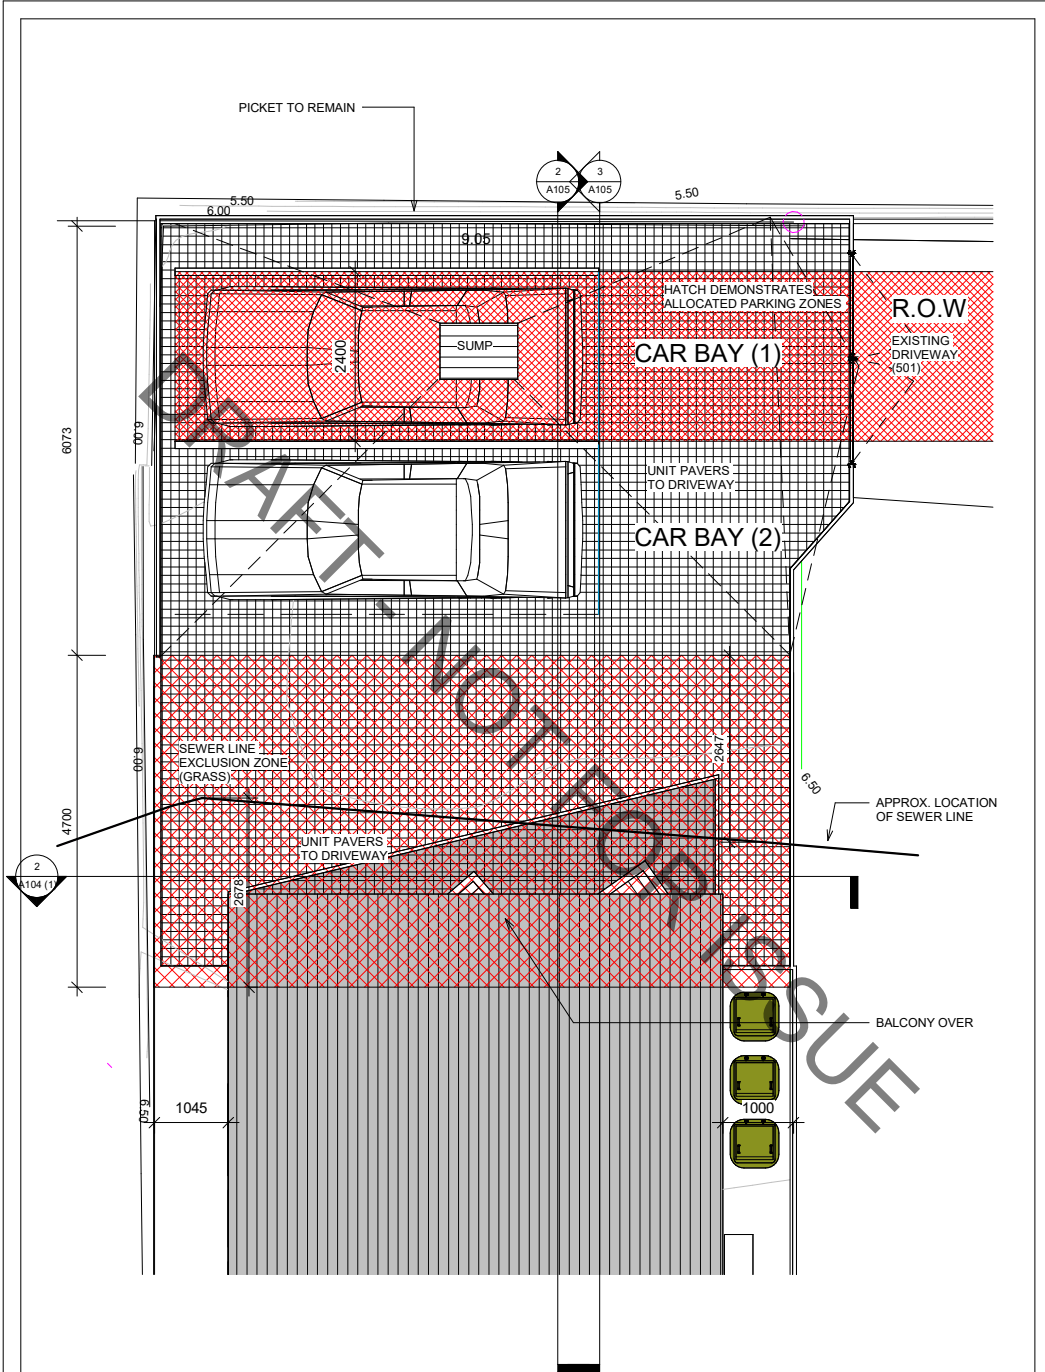

PIA GAZE	GENERAL NOTES	PARKING PLAN	DRAWING REVISION	PAPER SIZE	DRAWING NUMBER
	<p>THESE DRAWINGS ARE SUBJECT TO COPYRIGHT. THESE DRAWINGS AND DESIGN ARE PROPERTY OF THE DESIGNER. ALL WORKS PRODUCED BY PIA GAZE MUST NOT BE USED OR COPIED WITHOUT PERMISSION. REFER TO WEBSITE WWW.PIAGAZE.COM FOR ALL TERMS &amp; CONDITIONS.</p> <p>ALL MEASUREMENTS ARE TO BE CONFIRMED ON SITE</p>		31/03/2025 10:01:22 PM	A3	A1011
			DRAWING SCALE		
			1:50		

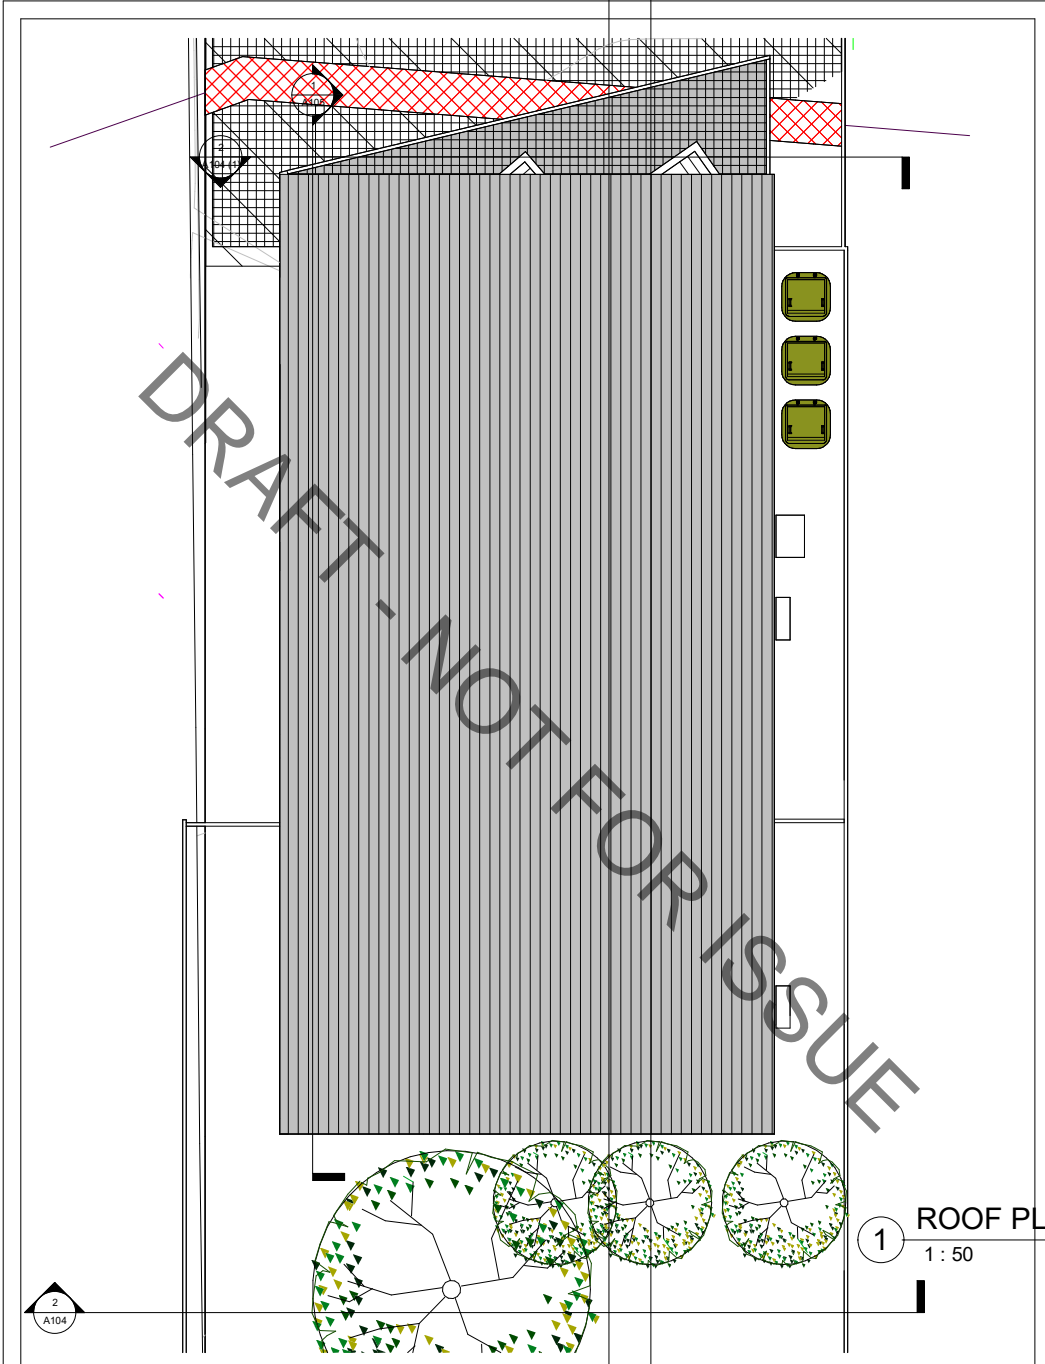


DRAFT - NOT FOR ISSUE

1 ROOF PLAN  
1 : 50

2  
A104

PIA GAZE	GENERAL NOTES	ROOF PLAN	DRAWING REVISION	PAPER SIZE	DRAWING NUMBER
	<p>THESE DRAWINGS ARE SUBJECT TO COPYRIGHT. THESE DRAWINGS AND DESIGN ARE PROPERTY OF THE DESIGNER. ALL WORKS PRODUCED BY PIA GAZE MUST NOT BE USED OR COPIED WITHOUT PERMISSION. REFER TO WEBSITE WWW.PIAGAZE.COM FOR ALL TERMS &amp; CONDITIONS.</p> <p>ALL MEASUREMENTS ARE TO BE CONFIRMED ON SITE</p>		31/03/2025 10:01:22 PM	A3	A103
			DRAWING STATUS	DRAWING SCALE	
				1 : 50	

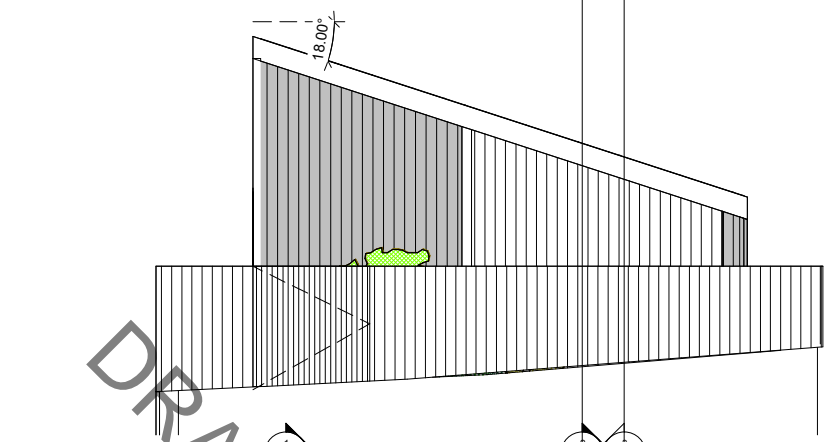


① Street View Elevation  
1 : 50




② Front Elevation (Stage 01)  
1 : 50

PIA GAZE	GENERAL NOTES	FRONT EXTERNAL ELEVATIONS 31/03/2025 10:01:23 PM	DRAWING REVISION	PAPER SIZE	DRAWING NUMBER
	<small>THESE DRAWINGS ARE SUBJECT TO COPYRIGHT. THESE DRAWINGS AND DESIGN ARE PROPERTY OF THE DESIGNER. ALL WORKS PRODUCED BY PIA GAZE MUST NOT BE USED OR COPIED WITHOUT PERMISSION. REFER TO WEBSITE WWW.PIAGAZE.COM FOR ALL TERMS &amp; CONDITIONS. ALL MEASUREMENTS ARE TO BE CONFIRMED ON SITE</small>			A3	A104
			DRAWING STATUS	DRAWING SCALE	
				1 : 50	

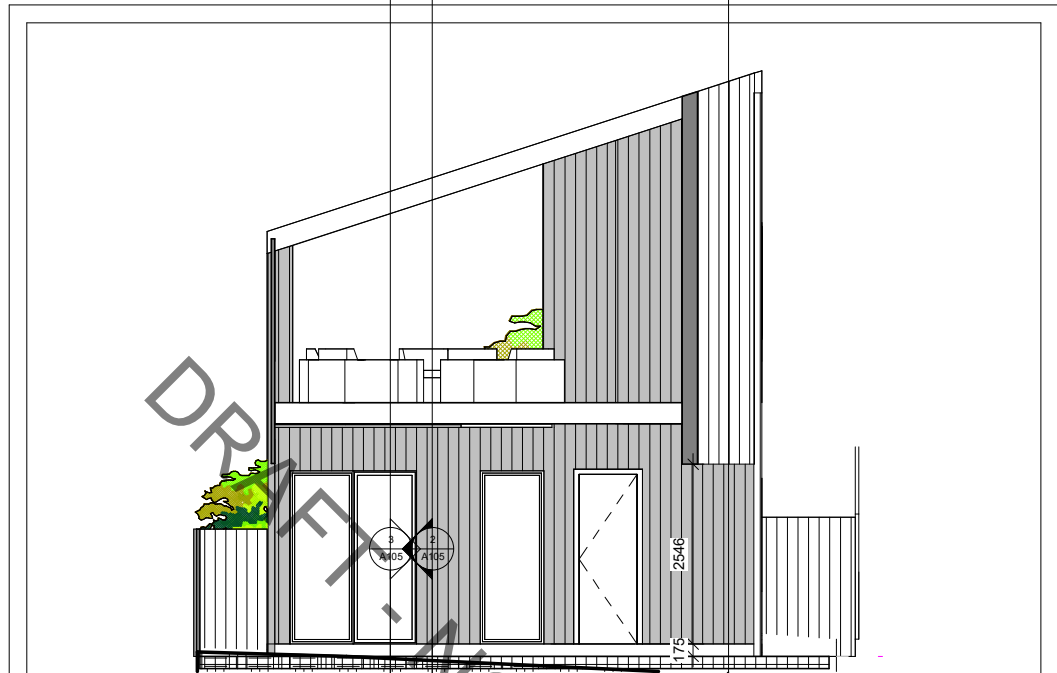

② Rear Section  
1 : 50

① Rear Elevation (car)  
1 : 50

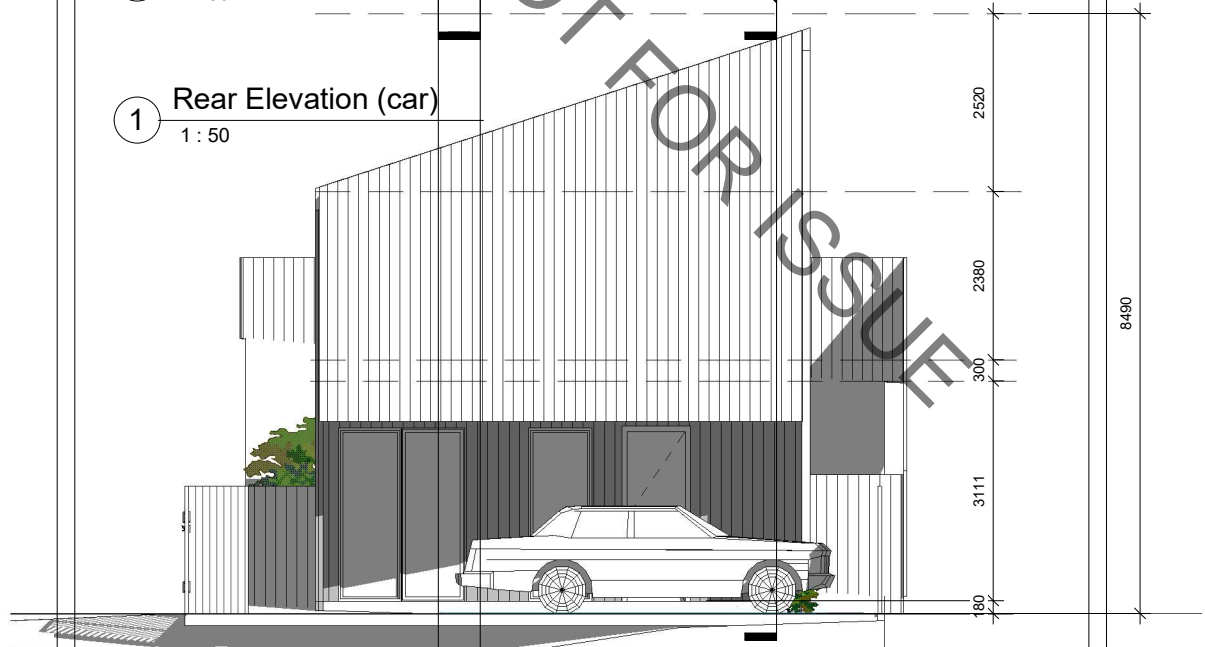

PIA GAZE	GENERAL NOTES	REAR EXTERNAL ELEVATIONS 31/03/2025 10:01:24 PM	DRAWING REVISION	PAPER SIZE	DRAWING NUMBER
	<p>THESE DRAWINGS ARE SUBJECT TO COPYRIGHT. THESE DRAWINGS AND ANY INFORMATION CONTAINED HEREIN ARE THE PROPERTY OF THE DESIGNER. ALL WORKS PRODUCED BY PIA GAZE MUST BE USED OR COPIED WITHOUT PERMISSION. REFER TO WEBSITE WWW.PIASAZE.COM FOR ALL TERMS &amp; CONDITIONS.</p> <p>ALL MEASUREMENTS ARE TO BE CONFIRMED ON SITE</p>			A3	A104 (1)
			DRAWING STATUS	DRAWING SCALE	
				1 : 50	




① Long Elevation 01  
1 : 150




② Long Elevation 02  
1 : 150


PIA GAZE	GENERAL NOTES	SIDE EXTERNAL ELEVATIONS 31/03/2025 10:01:24 PM	DRAWING REVISION	PAPER SIZE	DRAWING NUMBER
	<small>THESE DRAWINGS ARE SUBJECT TO COPYRIGHT. THESE DRAWINGS AND DESIGN ARE PROPERTY OF THE DESIGNER. ALL WORKS PRODUCED BY PIA GAZE MUST NOT BE USED OR COPIED WITHOUT PERMISSION. REFER TO WEBSITE WWW.PIAGAZE.COM FOR ALL TERMS &amp; CONDITIONS. ALL MEASUREMENTS ARE TO BE CONFIRMED ON SITE</small>		DRAWING STATUS	A3	A106
				DRAWING SCALE	
				1 : 150	

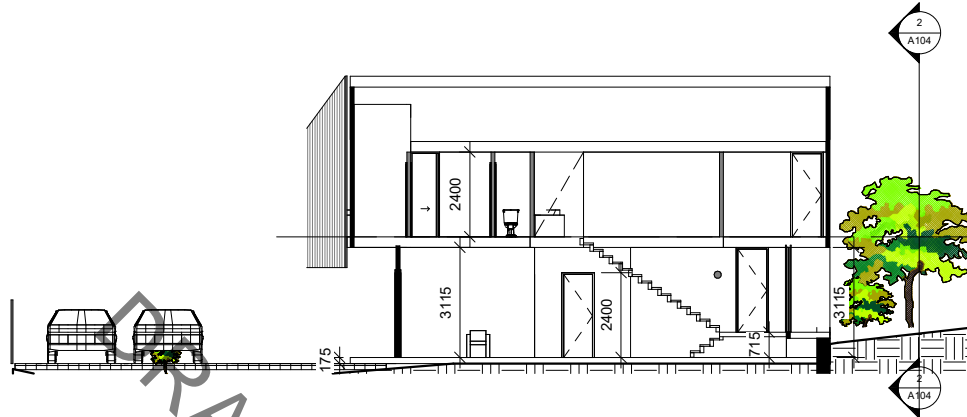

1 Section 2  
1 : 100

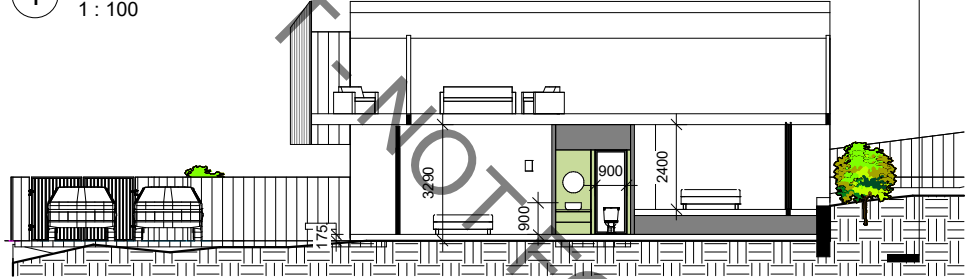

2 Section 5  
1 : 100

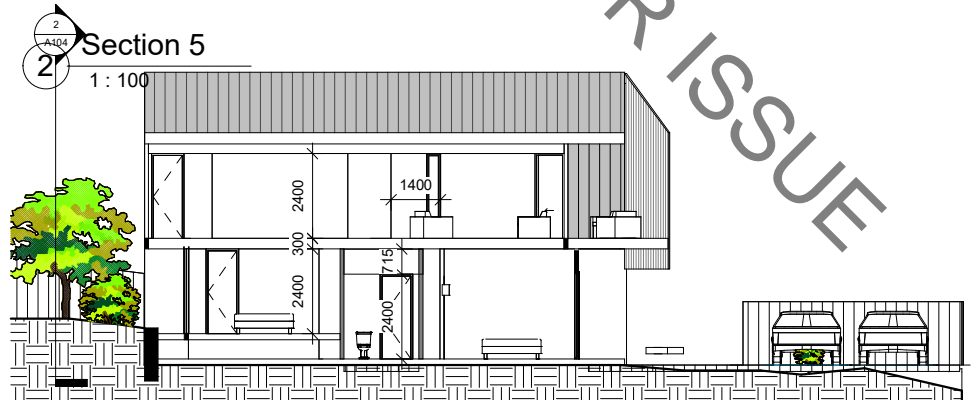

3 Section 1  
1 : 100

GENERAL NOTES  
 PIA GAZE  
 THESE DRAWINGS ARE SUBJECT TO COPYRIGHT. THESE DRAWINGS AND DESIGN ARE PROPERTY OF THE DESIGNER. ALL WORKS PRODUCED BY PIA GAZE MUST NOT BE USED OR COPIED WITHOUT PERMISSION. REFER TO WEBSITE WWW.PIAGAZE.COM FOR ALL TERMS & CONDITIONS.  
 ALL MEASUREMENTS ARE TO BE CONFIRMED ON SITE

SECTIONS  
 31/03/2025 10:01:26 PM

DRAWING REVISION	PAPER SIZE A3	DRAWING NUMBER A105
DRAWING STATUS	DRAWING SCALE 1 : 100	