



1 SECURE CARPARK ELEVATION
 EW02.02 SCALE: 1 : 50

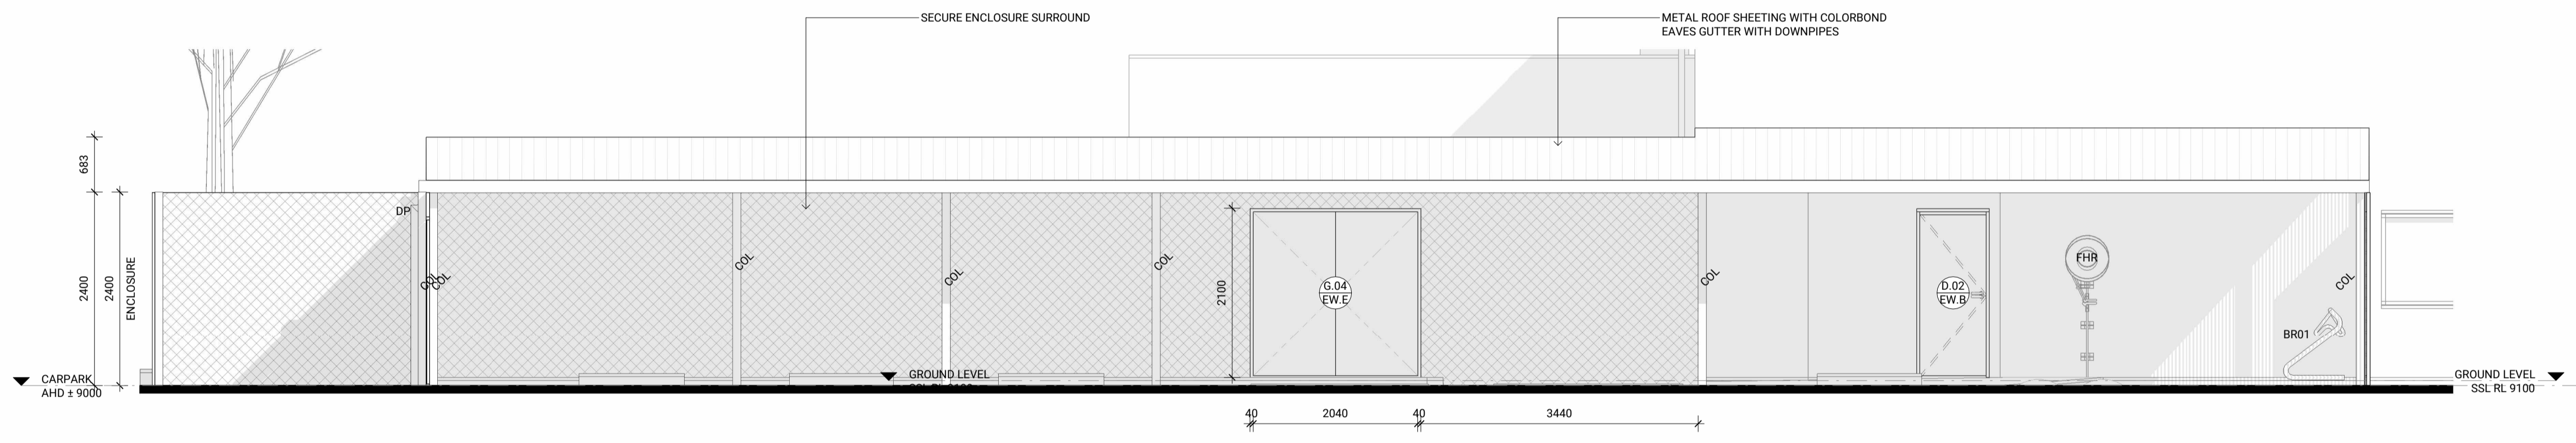

2 SECURE CARPARK ELEVATION
 EW02.02 SCALE: 1 : 50

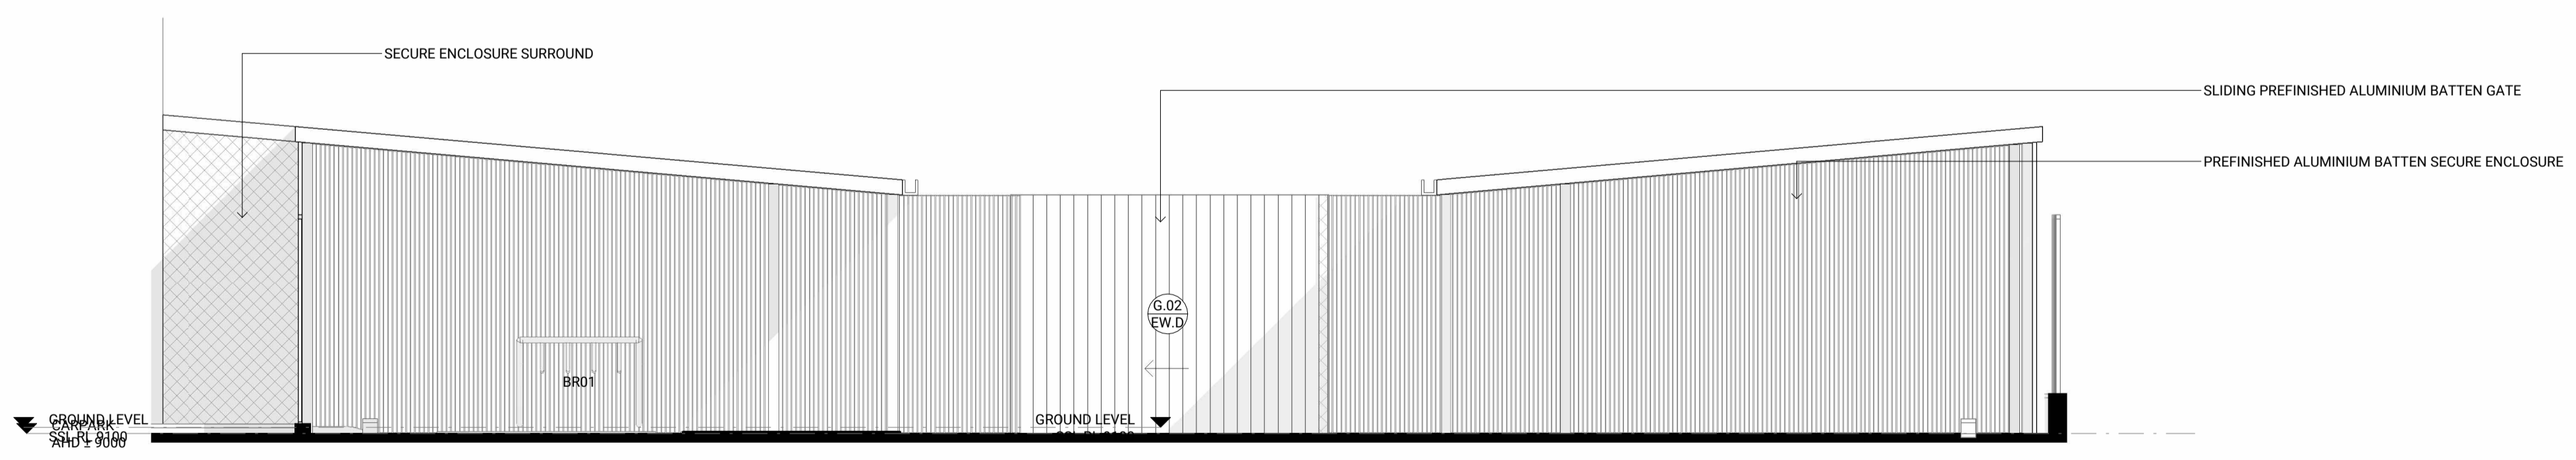

3 SECURE CARPARK ELEVATION
 EW02.02 SCALE: 1 : 50

BARCODE

NOTE:
 REFER TO DRAWING I00.02 FOR REFERENCE LEGEND & NOTES

GENERAL LEGEND

- EXISTING PLASTERBOARD PARTITION, WALL OR STRUCTURAL WALL
- EXISTING GLAZING
- EXISTING COLUMNS
- EXISTING DOORS
- NEW DOORS
- EXISTING FIRE HOSE REEL
- EXISTING MAIN SWITCHBOARD
- NOT IN SCOPE
- ROOM TAG AND LABEL

GENERAL NOTE:
 REFER TO DRAWING I00.02 FOR REFERENCE LEGEND & NOTES.
 DIMENSIONS TO EXISTING STRUCTURE TO BE CONFIRMED ON SITE. CONTRACTOR TO ADVISE PLUS ARCHITECTURE OF ANY INACCURACIES THAT ADVERSELY AFFECT THE DESIGN INTENT.
 REFER TO SCH03 FOR FINISHES SCHEDULE AND SCH04 FOR FF&E SCHEDULES.
 REFER TO SCHXX FOR DOOR HARDWARE SCHEDULE.
 REFER TO CONSULTANTS ELECTRICAL SERVICES DRAWINGS FOR ALL CEILING FIXTURE SETOUTS AND SPECIFICATION.
 HEAD CONTRACTOR TO ENSURE THAT FITOUT IS DESIGNED TO AND COMPLIES WITH AS 1170.4 STRUCTURAL DESIGN ACTIONS, EARTHQUAKE DESIGN CATEGORY AND SEISMIC RESTRAINT TO BE DETERMINED IN ACCORDANCE WITH AS1170.4.
 CONTRACTOR TO ENSURE ALL DOORS AND DOOR HARDWARE HAVE BEEN INSTALLED TO BE COMPLIANT WITH AS 1428.1

NOT FOR CONSTRUCTION
EARLY WORKS

DRAWINGS INDEXING SYSTEM FOR ORBUILD USE ONLY		AMENDMENTS		AUTHORISED
<input type="checkbox"/> CEILING PLANS	<input type="checkbox"/> MISCELLANEOUS DETAILS	ISSUE	DATE	EH AT
<input type="checkbox"/> CONSTRUCTION DETAILS	<input type="checkbox"/> OTHER	1	20.09.2023	
<input type="checkbox"/> ELEVATIONS	<input type="checkbox"/> PLAY STRUCTURES	-	23.10.2023	
<input type="checkbox"/> EXTERNAL WORKS	<input type="checkbox"/> ROOF PLAN	ISSUE FOR PRICING FOR TENDER		
<input type="checkbox"/> FITOUTS	<input type="checkbox"/> SECTIONS			
<input type="checkbox"/> FLOOR PLAN	<input type="checkbox"/> SETOUT PLAN			
<input type="checkbox"/> FURNITURE & EQUIPMENT	<input type="checkbox"/> SITE PLAN			
<input type="checkbox"/> HYDRAULICS	<input type="checkbox"/> STANDARDS			
<input type="checkbox"/> MASTER PLAN				

Queensland Government
 Department of **Energy and Public Works**

On behalf of Department of
**Youth Justice, Employment,
 Small Business and Training**

TW	19.09.2023
DRAWN	DATE
AT	19.09.2023
DISCIPLINE TEAM LEADER	DATE
EH	RPEQ No.
AUTHORISED FOR ISSUE	if Engineer
	DATE

plus
 architecture

Level 20, 12 Creek Street
 Brisbane QLD 4000 Australia
 Brisbane@plusarchitecture.com.au
 www.plusarchitecture.com.au

TELEPHONE +61 7 3067 3599
 Plus Architecture Brisbane Pty Ltd
 ACN 602 107 899

**Department of Youth Justice, Employment,
 Small Business and Training**
 414-416 DECEPTION BAY RD
 EARLY WORKS - BUILDING ELEVATIONS SECURED
 CARPARK - PROPOSED

SCALE	As indicated	AT	A1 SIZE
MASTER SITE NUMBER	00000	CLIENT REFERENCE NUMBER	50014862
DRAWING NUMBER	40437 / PD / EW03.01	ISSUE	-
		SHEET NO	

25/10/2023 8:50:44 AM