



EXISTING SITE PLAN

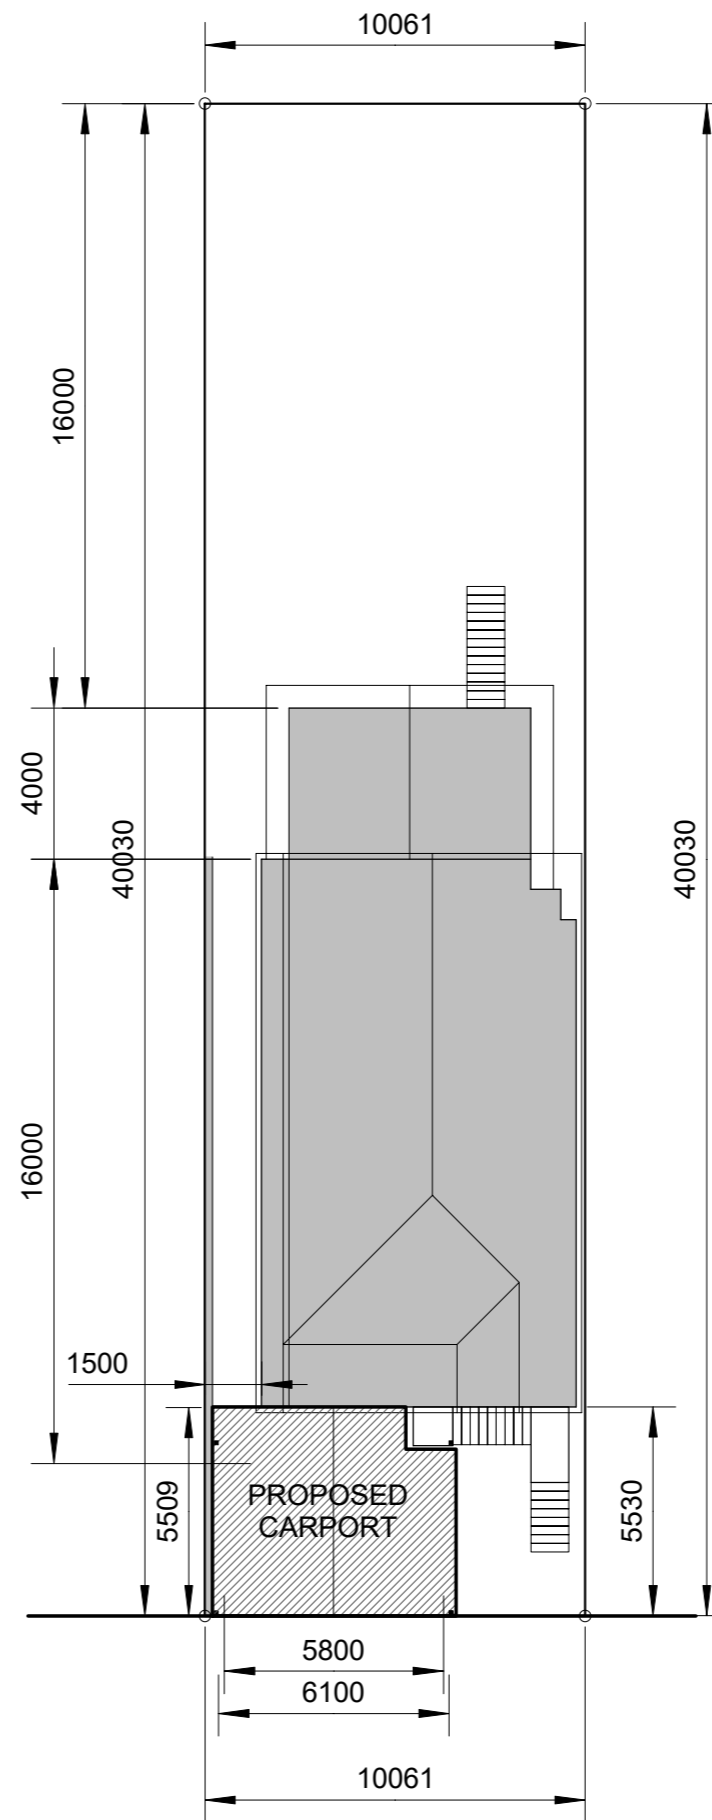

PROPOSED SITE PLAN

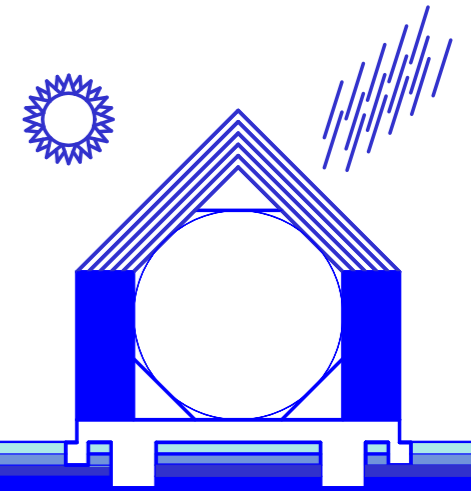

ECO Design
Sustainable Housing

Ph - 0458-627-701
Em - jonathan@greywater.com.au

CARPORT

**EMMANUELLE &
GREGORY HALL
48 DIDSBURY STREET
EAST BRISBANE 4169**

SITE PLANS

SCALE 1- 200

SHEET NO. 1 OF 4

DATE:1-3-2023

A3