

ISSUE FOR CDC

Do not scale drawings. Use figured dimensions only. Check and verify levels and dimensions on site prior to commencement of any work, the preparation of shop drawings or the fabrication of components.

This drawing is the copyright of Element Consulting Engineers Pty. Ltd. and is protected under the Copy Right Act 1968. Do not alter, reduce or transmit in any form or by any means without the express permission of Element Consulting Engineers Pty. Ltd.

REV.	DATE	COMMENTS	BY	CHK
1	13.08.24	Initial Issue - CDC	SR	SR
2	13.08.24	Added Shed, Removed Pool	SR	SR

TITLE: GENERAL SITE PLAN

NEW SINGLE DWELLING WITH DETACHED GARAGE

PROJECT DETAILS


Address: 51 Webster St, Mudgee
Client: K. & S. Redwood

PROJECT NUMBER
#000.2024

DRAWING NUMBER


A-100

- SD SMOKE ALARM - INTERCONNECTED AS PER NCC 3.7.2.2
- ⊙ MV MECHANICAL VENTILATION AS PER NCC 3.8.5.2

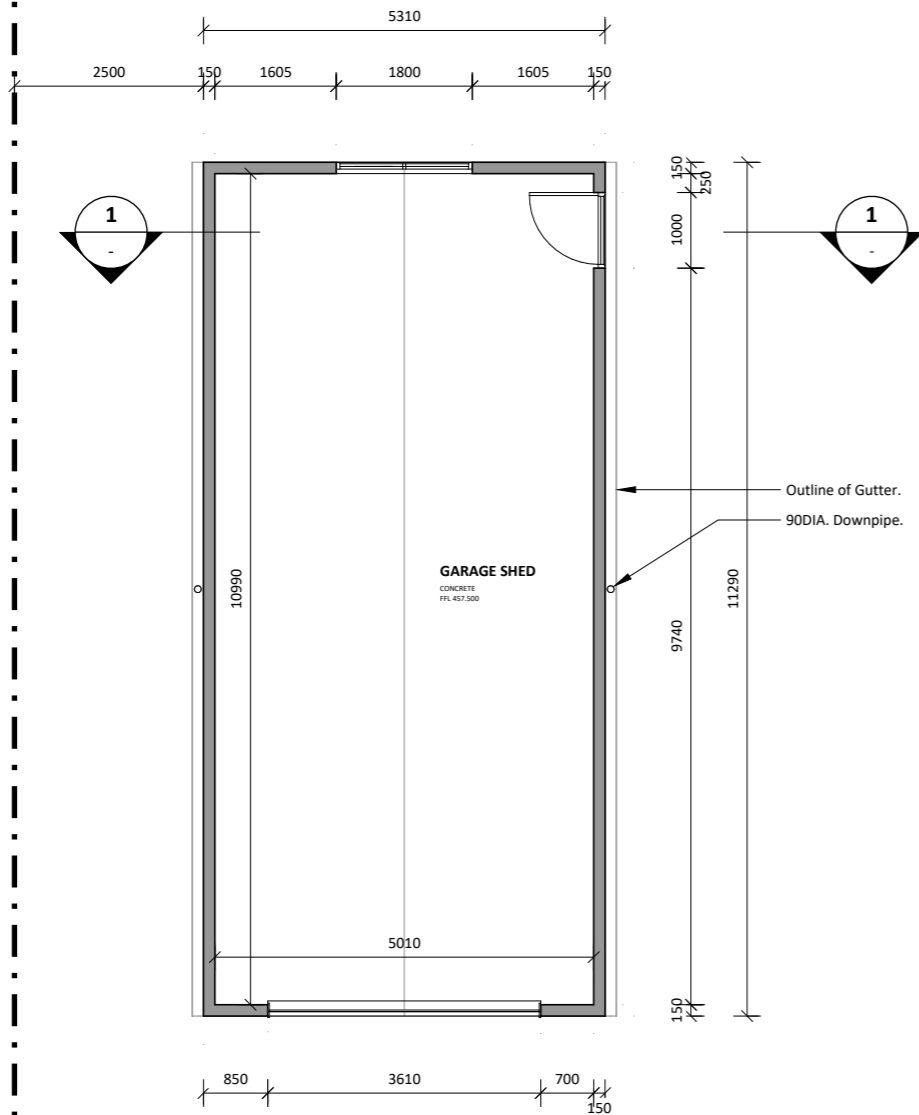

GROUND LEVEL PLAN - GARAGE SHED

Scale 1 : 100 @ A3

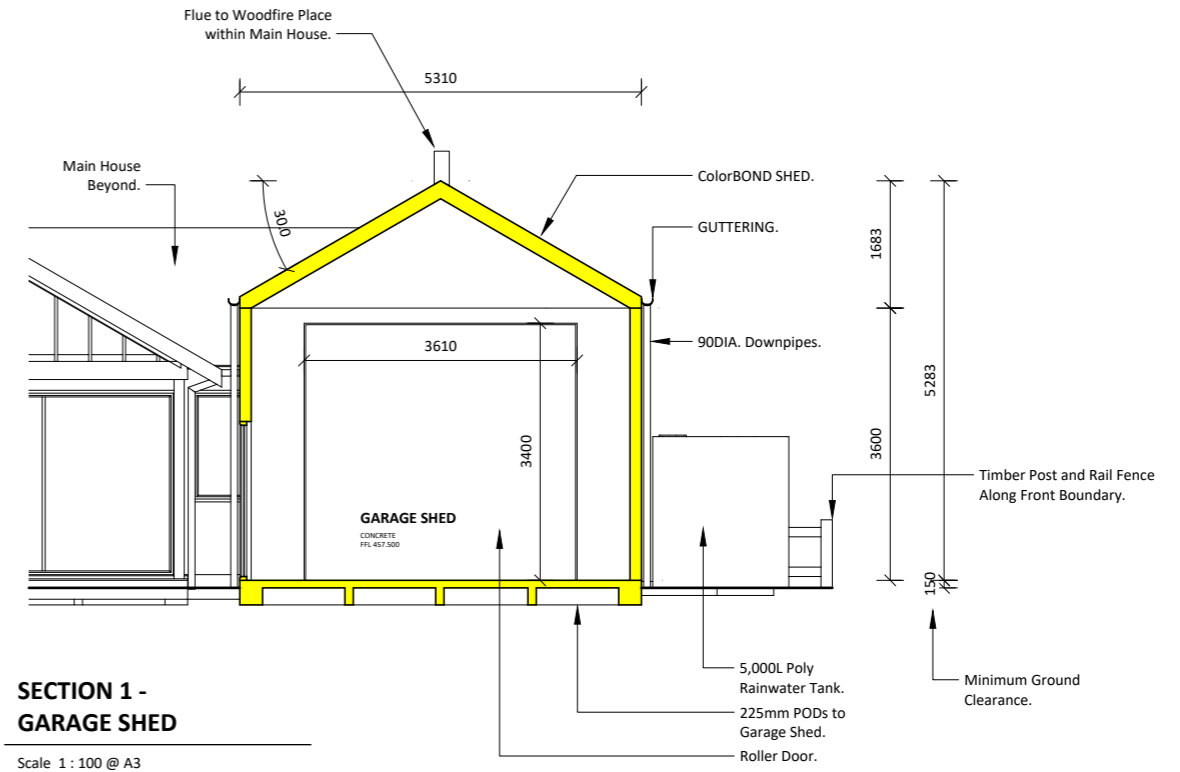

SECTION 1 - GARAGE SHED

Scale 1 : 100 @ A3

e: contactus@elementce.com.au w: www.elementce.com.au
 Element Consulting Engineers Pty Ltd / Wollongong, NSW 2500. A.B.N 36 615 230 567



ISSUE FOR CDC

Do not scale drawings. Use figured dimensions only. Check and verify levels and dimensions on site prior to commencement of any work, the preparation of shop drawings or the fabrication of components.

This drawing is the copyright of Element Consulting Engineers Pty. Ltd. and is protected under the Copy Right Act 1968. Do not alter, reduce or transmit in any form or by any means without the express permission of Element Consulting Engineers Pty. Ltd.

REV.	DATE	COMMENTS	BY	CHK
1	13.08.24	Initial Issue - CDC	SR	SR
2	13.08.24	Added Shed, Removed Pool	SR	SR

**TITLE: GROUND FLOOR PLAN - GARAGE SHED
 NEW SINGLE DWELLING WITH DETACHED GARAGE**

PROJECT DETAILS

Address: 51 Webster St, Mudgee
 Client: K. & S. Redwood

PROJECT NUMBER

#000.2024

DRAWING NUMBER


A-201





NORTH ELEVATION

Scale 1 : 100 @ A3

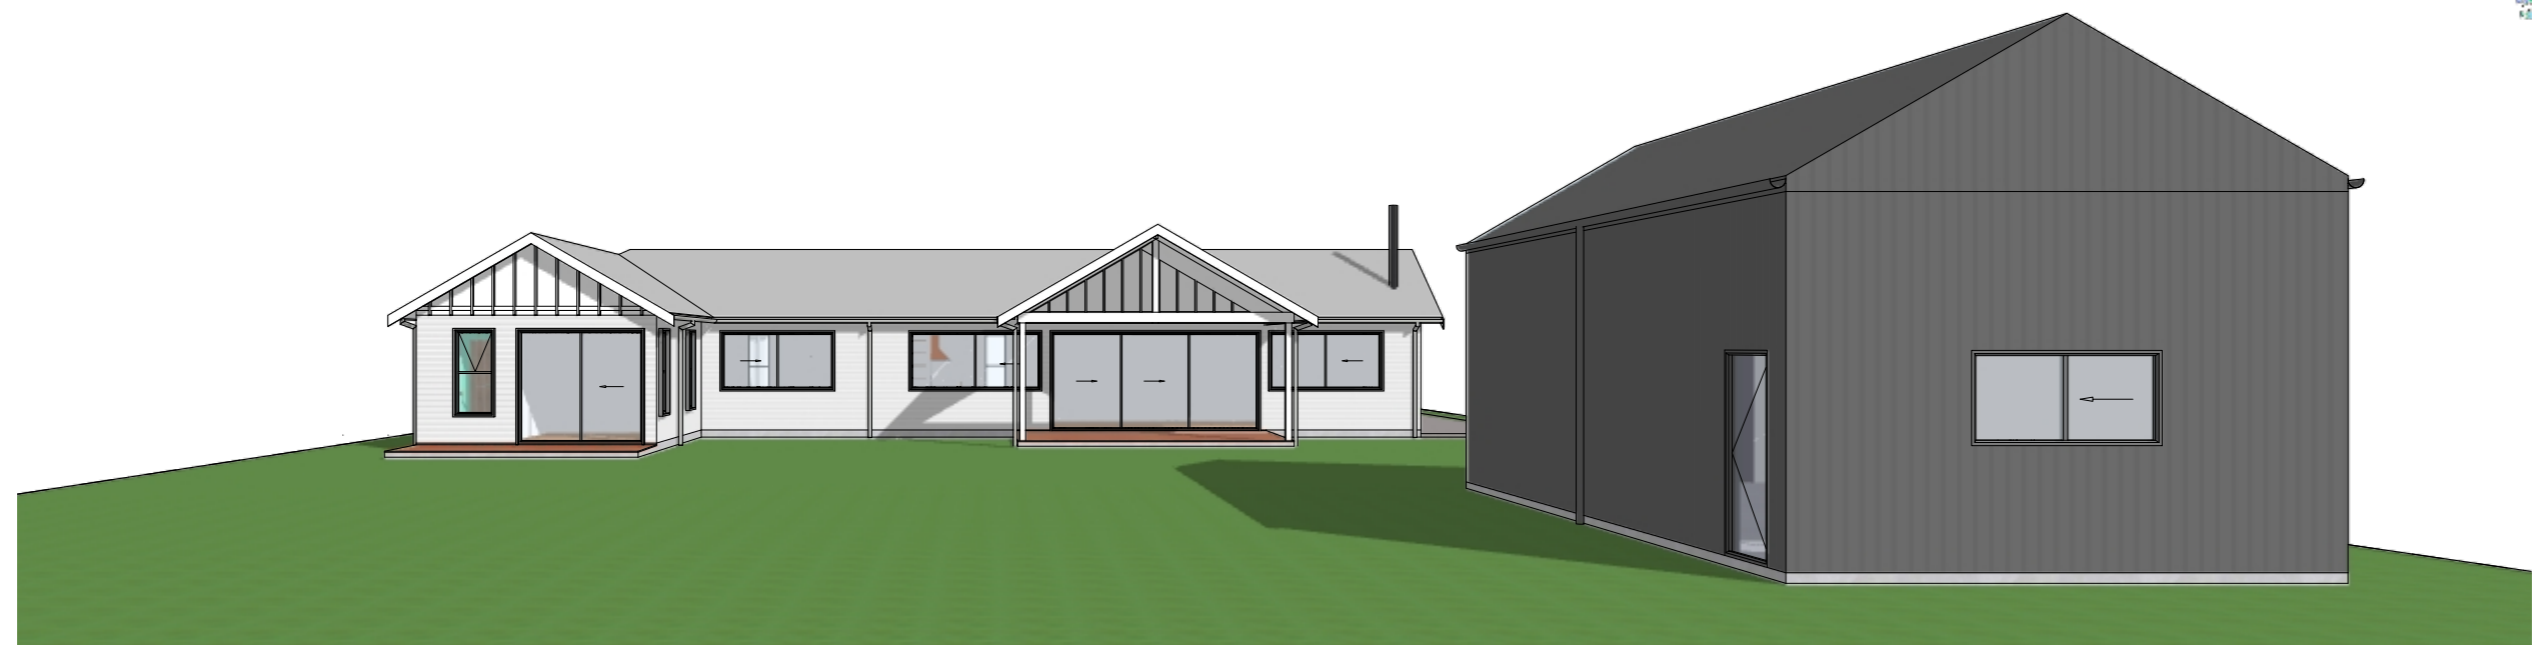

NORTH ELEVATION - ISO

Scale N T S @ A3

ISSUE FOR CDC

Do not scale drawings. Use figured dimensions only. Check and verify levels and dimensions on site prior to commencement of any work, the preparation of shop drawings or the fabrication of components.

This drawing is the copyright of Element Consulting Engineers Pty. Ltd. and is protected under the Copy Right Act 1968. Do not alter, reduce or transmit in any form or by any means without the express permission of Element Consulting Engineers Pty. Ltd.

REV.	DATE	COMMENTS
1	13.08.24	Initial Issue - CDC
2	13.08.24	Added Shed, Removed Pool

BY	CHK
SR	SR
SR	SR

TITLE:
NEW SINGLE DWELLING WITH DETACHED GARAGE

PROJECT DETAILS

Address: 51 Webster St, Mudgee
 Client: K. & S. Redwood

PROJECT NUMBER
 #000.2024

NORTH ELEVATION

DRAWING NUMBER

A-250