




1 COLA - NORTH ELEVATION
 A-1100 1 : 100

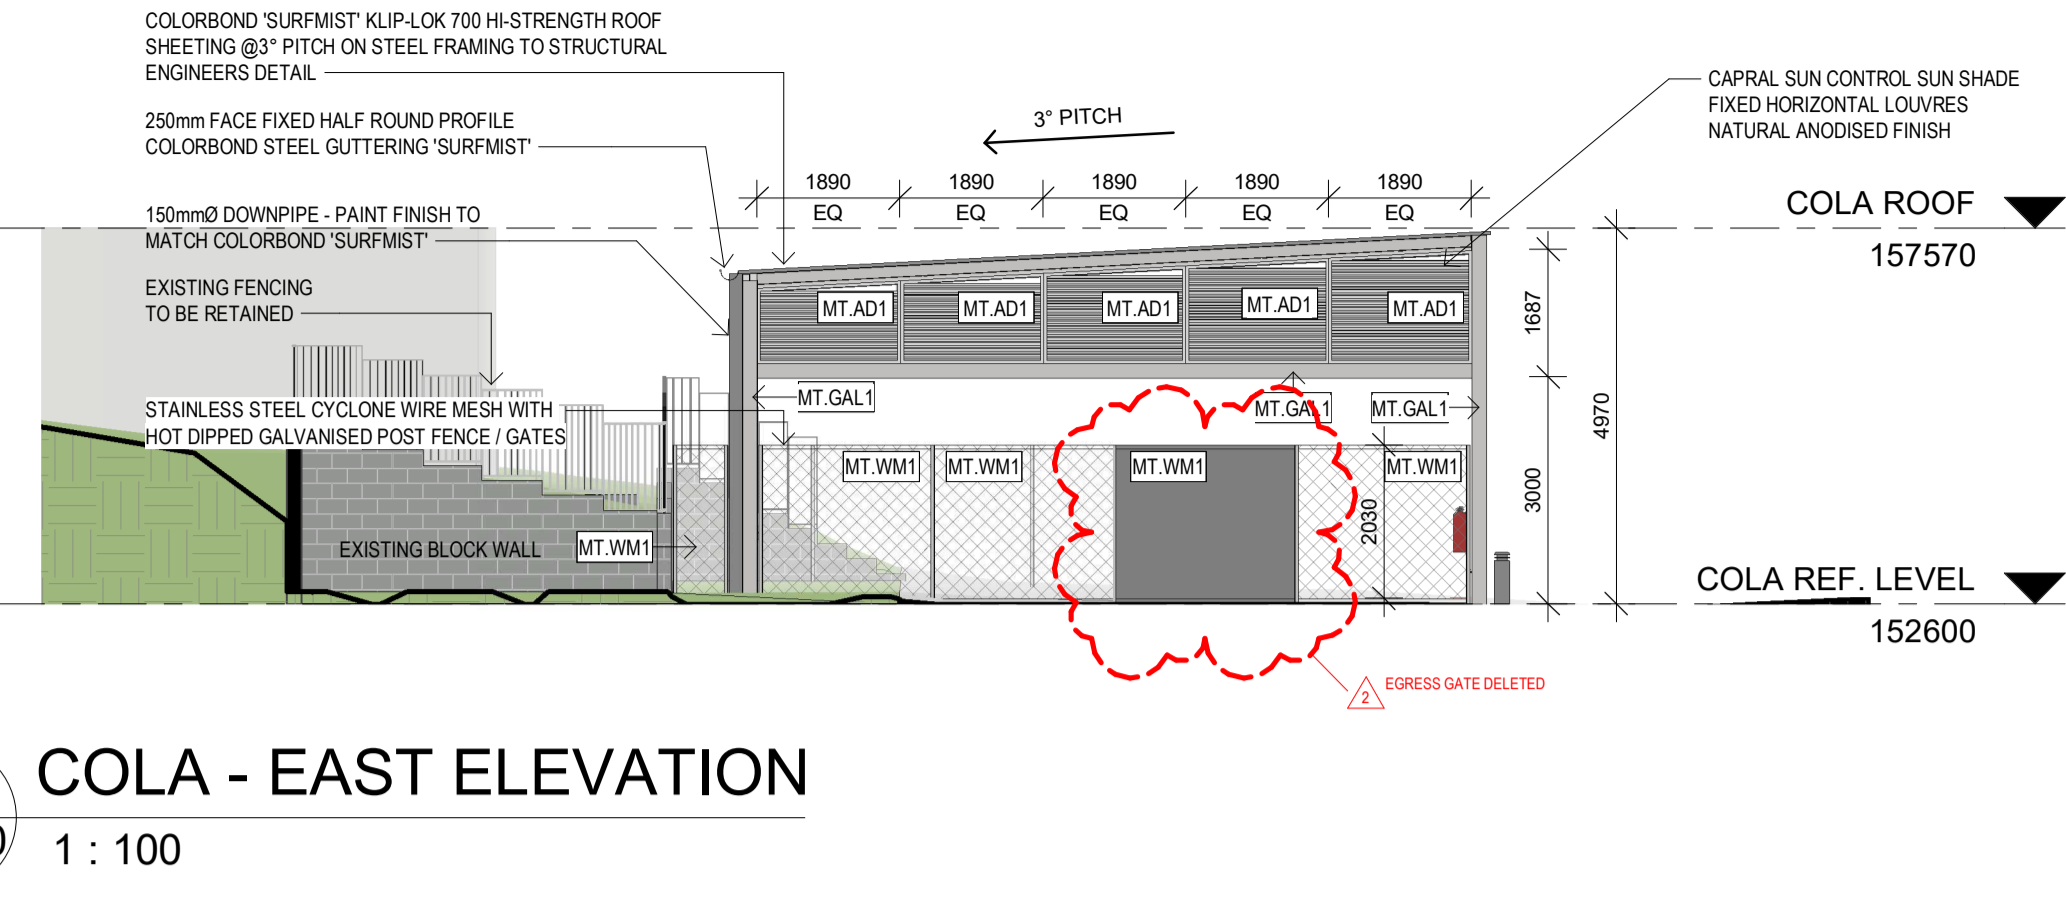


2 COLA - EAST ELEVATION
 A-1100 1 : 100

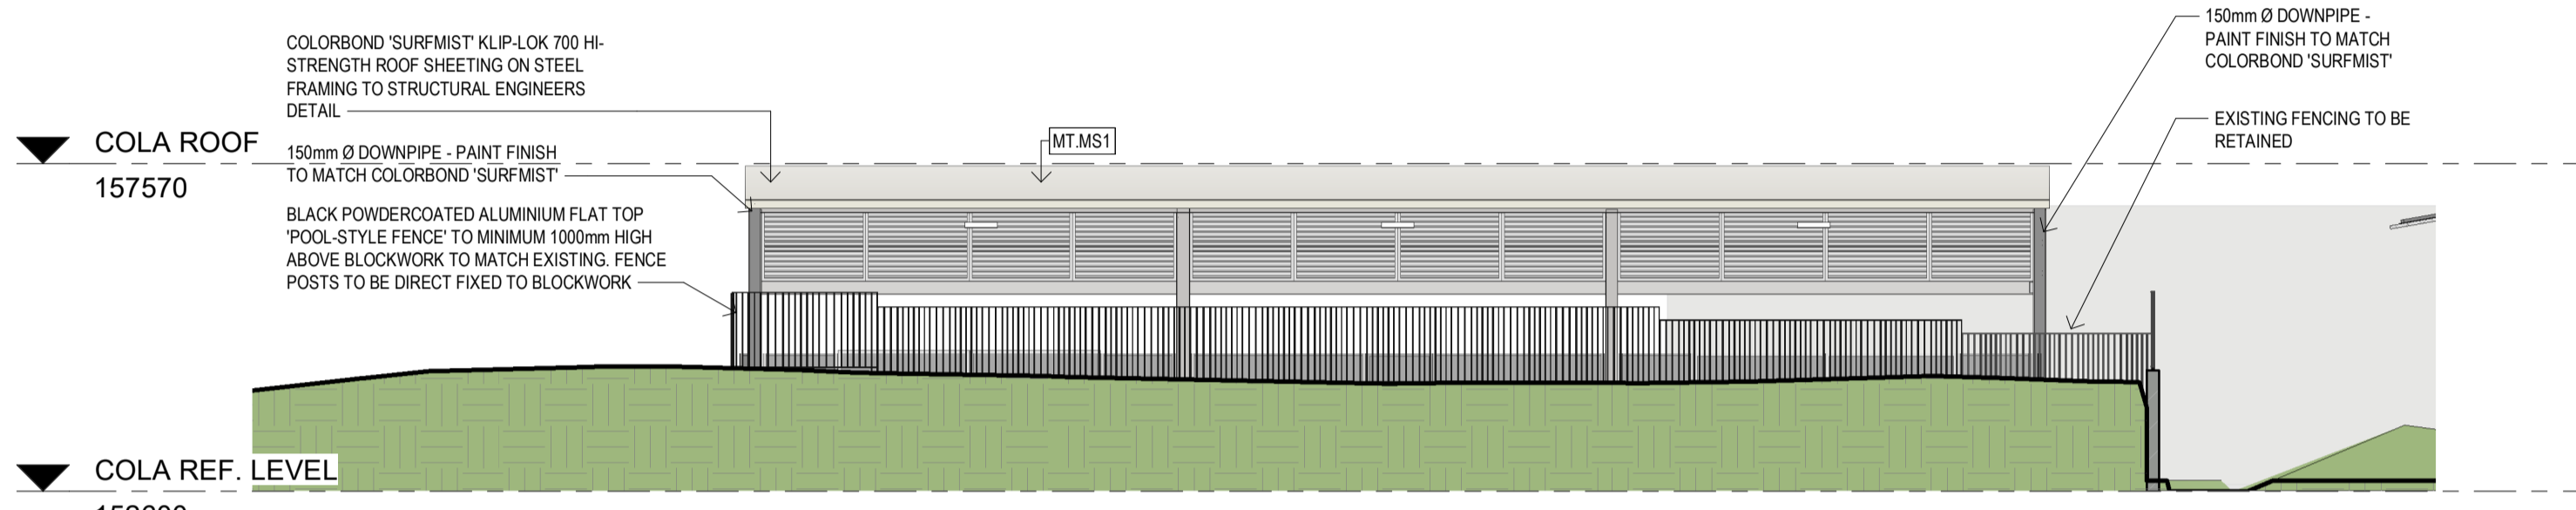


3 COLA - SOUTH ELEVATION
 A-1100 1 : 100

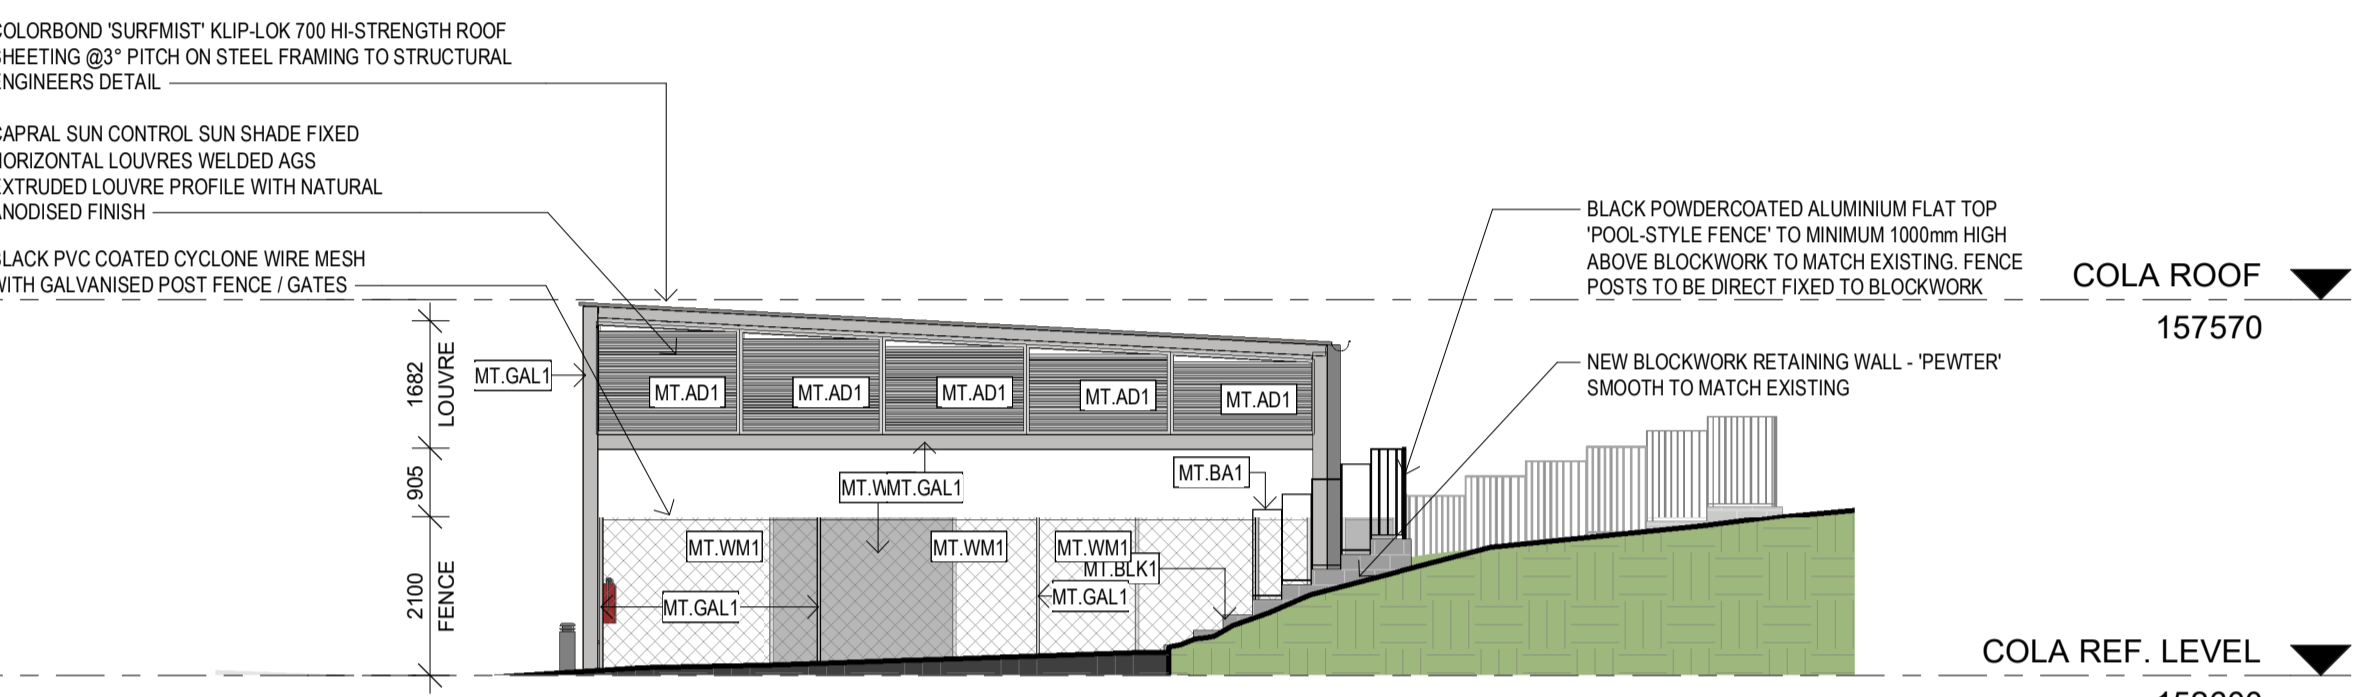


4 COLA - WEST ELEVATION
 A-1100 1 : 100

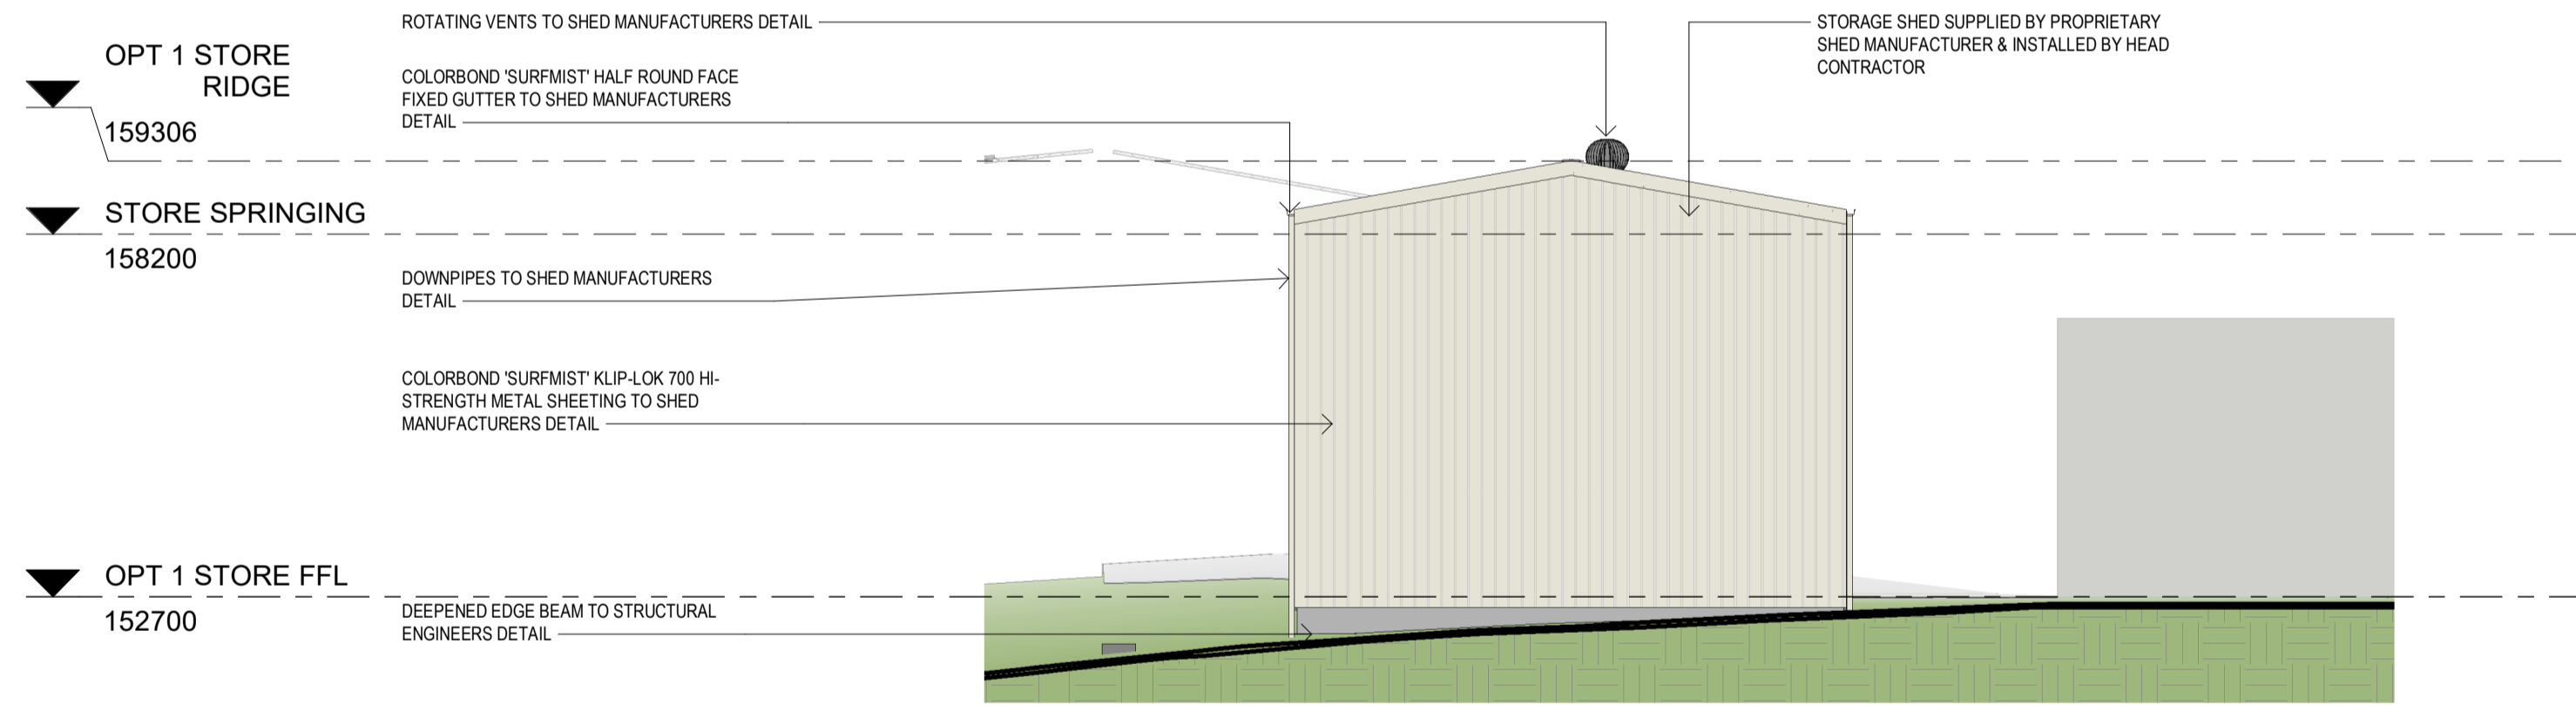


5 SHED - NORTH ELEVATION
 A-1100 1 : 100

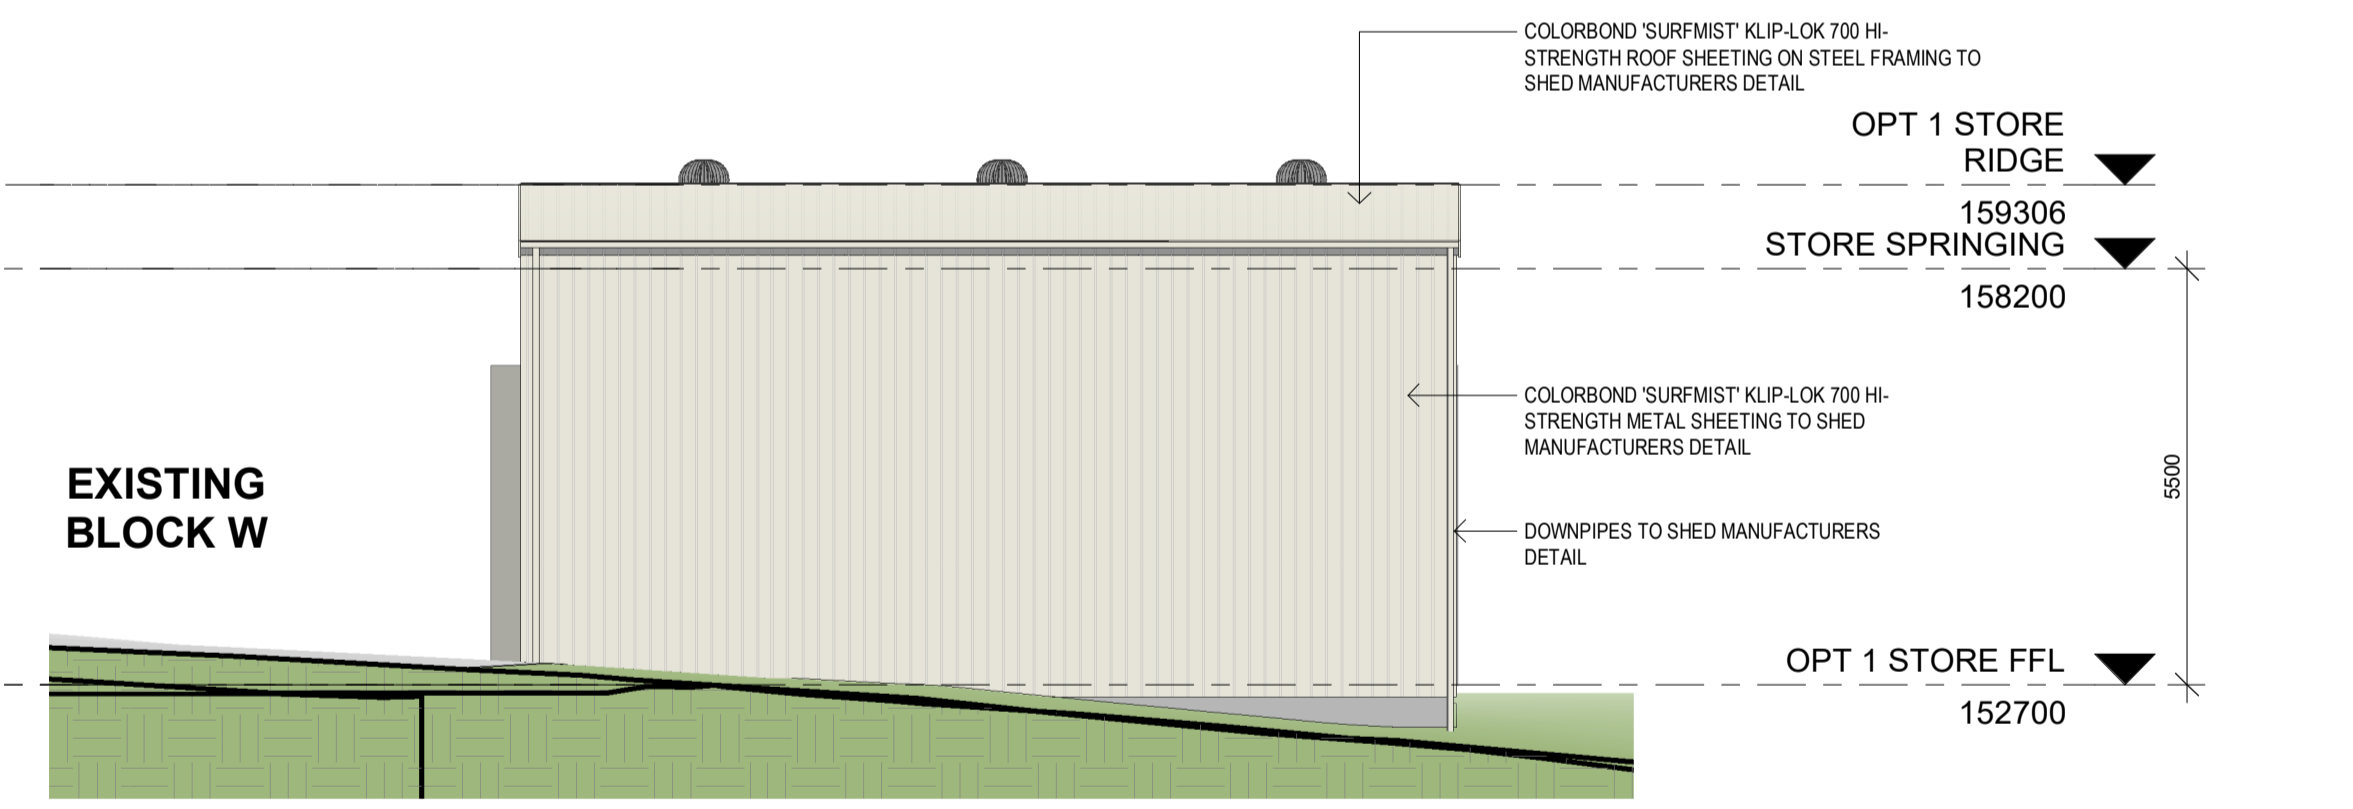

6 SHED - EAST ELEVATION
 A-1100 1 : 100

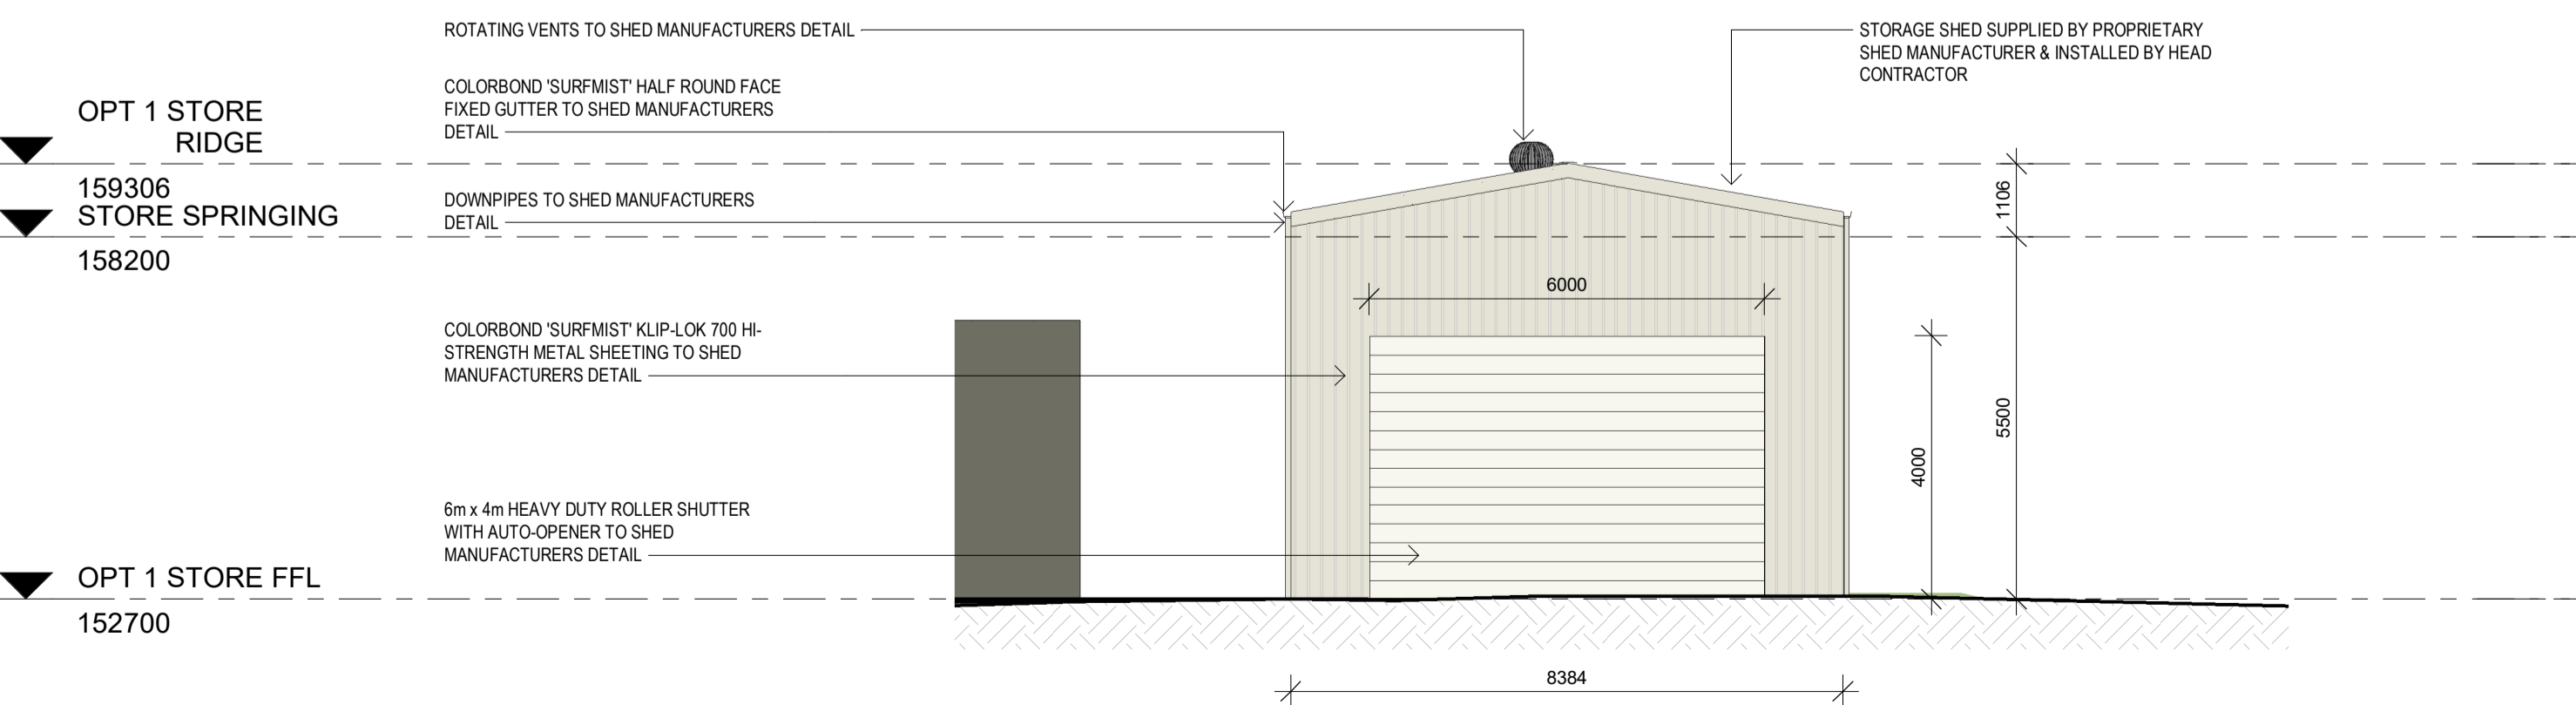

7 SHED - SOUTH ELEVATION
 A-1100 1 : 100

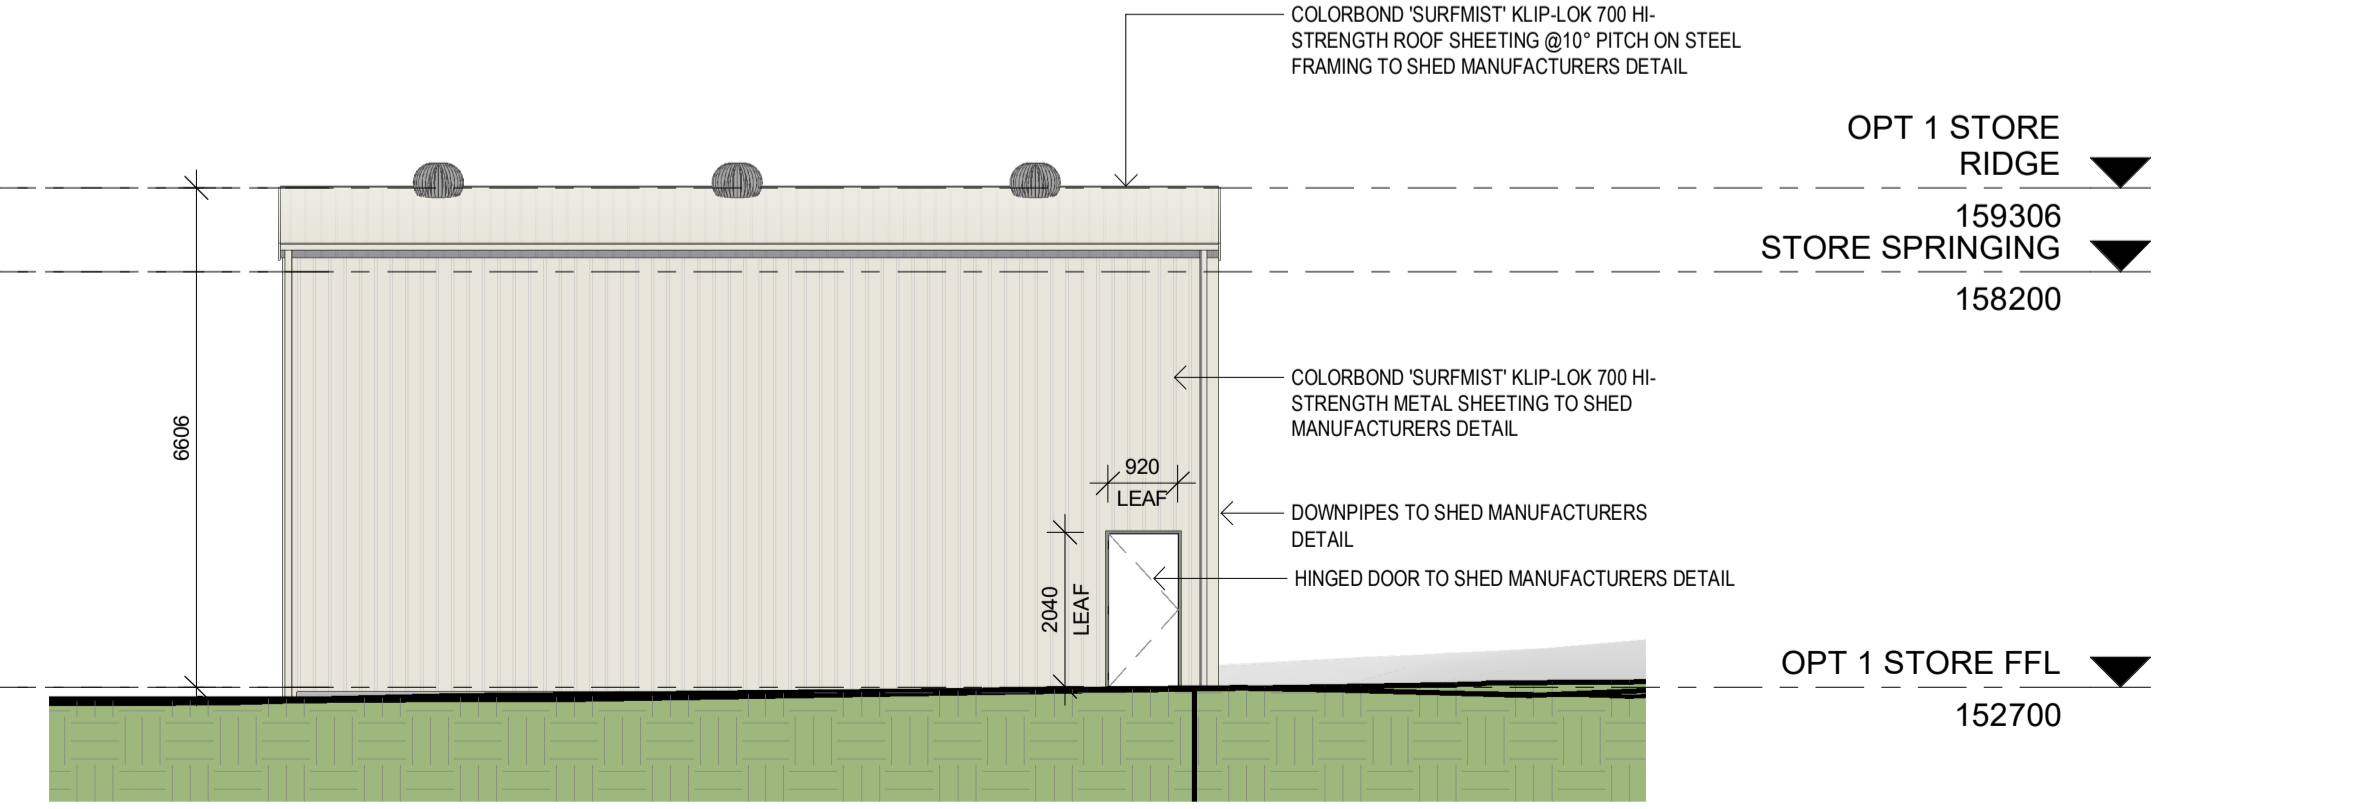

8 SHED - WEST ELEVATION
 A-1100 1 : 100

DRN	CHKD	APPD	DATE	REV	COMMENTS
			31/07/2025	1	ISSUED FOR CONSTRUCTION
			19/06/2025	2	ISSUED FOR ADDENDUM 01

CLIENT: TAFE NSW

DRAWING: OPTIONAL ADDITIONAL WORKS 01 - ELEVATIONS

Autodesk Docs/Muswellbrook TAFE Stage 3/15624 - Muswellbrook TAFE Stage 3 - R24.rvt

PROJECT: MUSWELLBROOK STAGE 3
 63 MAITLAND STREET,
 MUSWELLBROOK, NSW, 2333
 WONNARUA COUNTRY

DRAWN: SG PROJECT No: 15624

SCALE: 1 : 100 @ A1 JULY 2025
 1 : 200 @ A3

PHASE: CD DRAWING No: A-1200 REV: 2

