

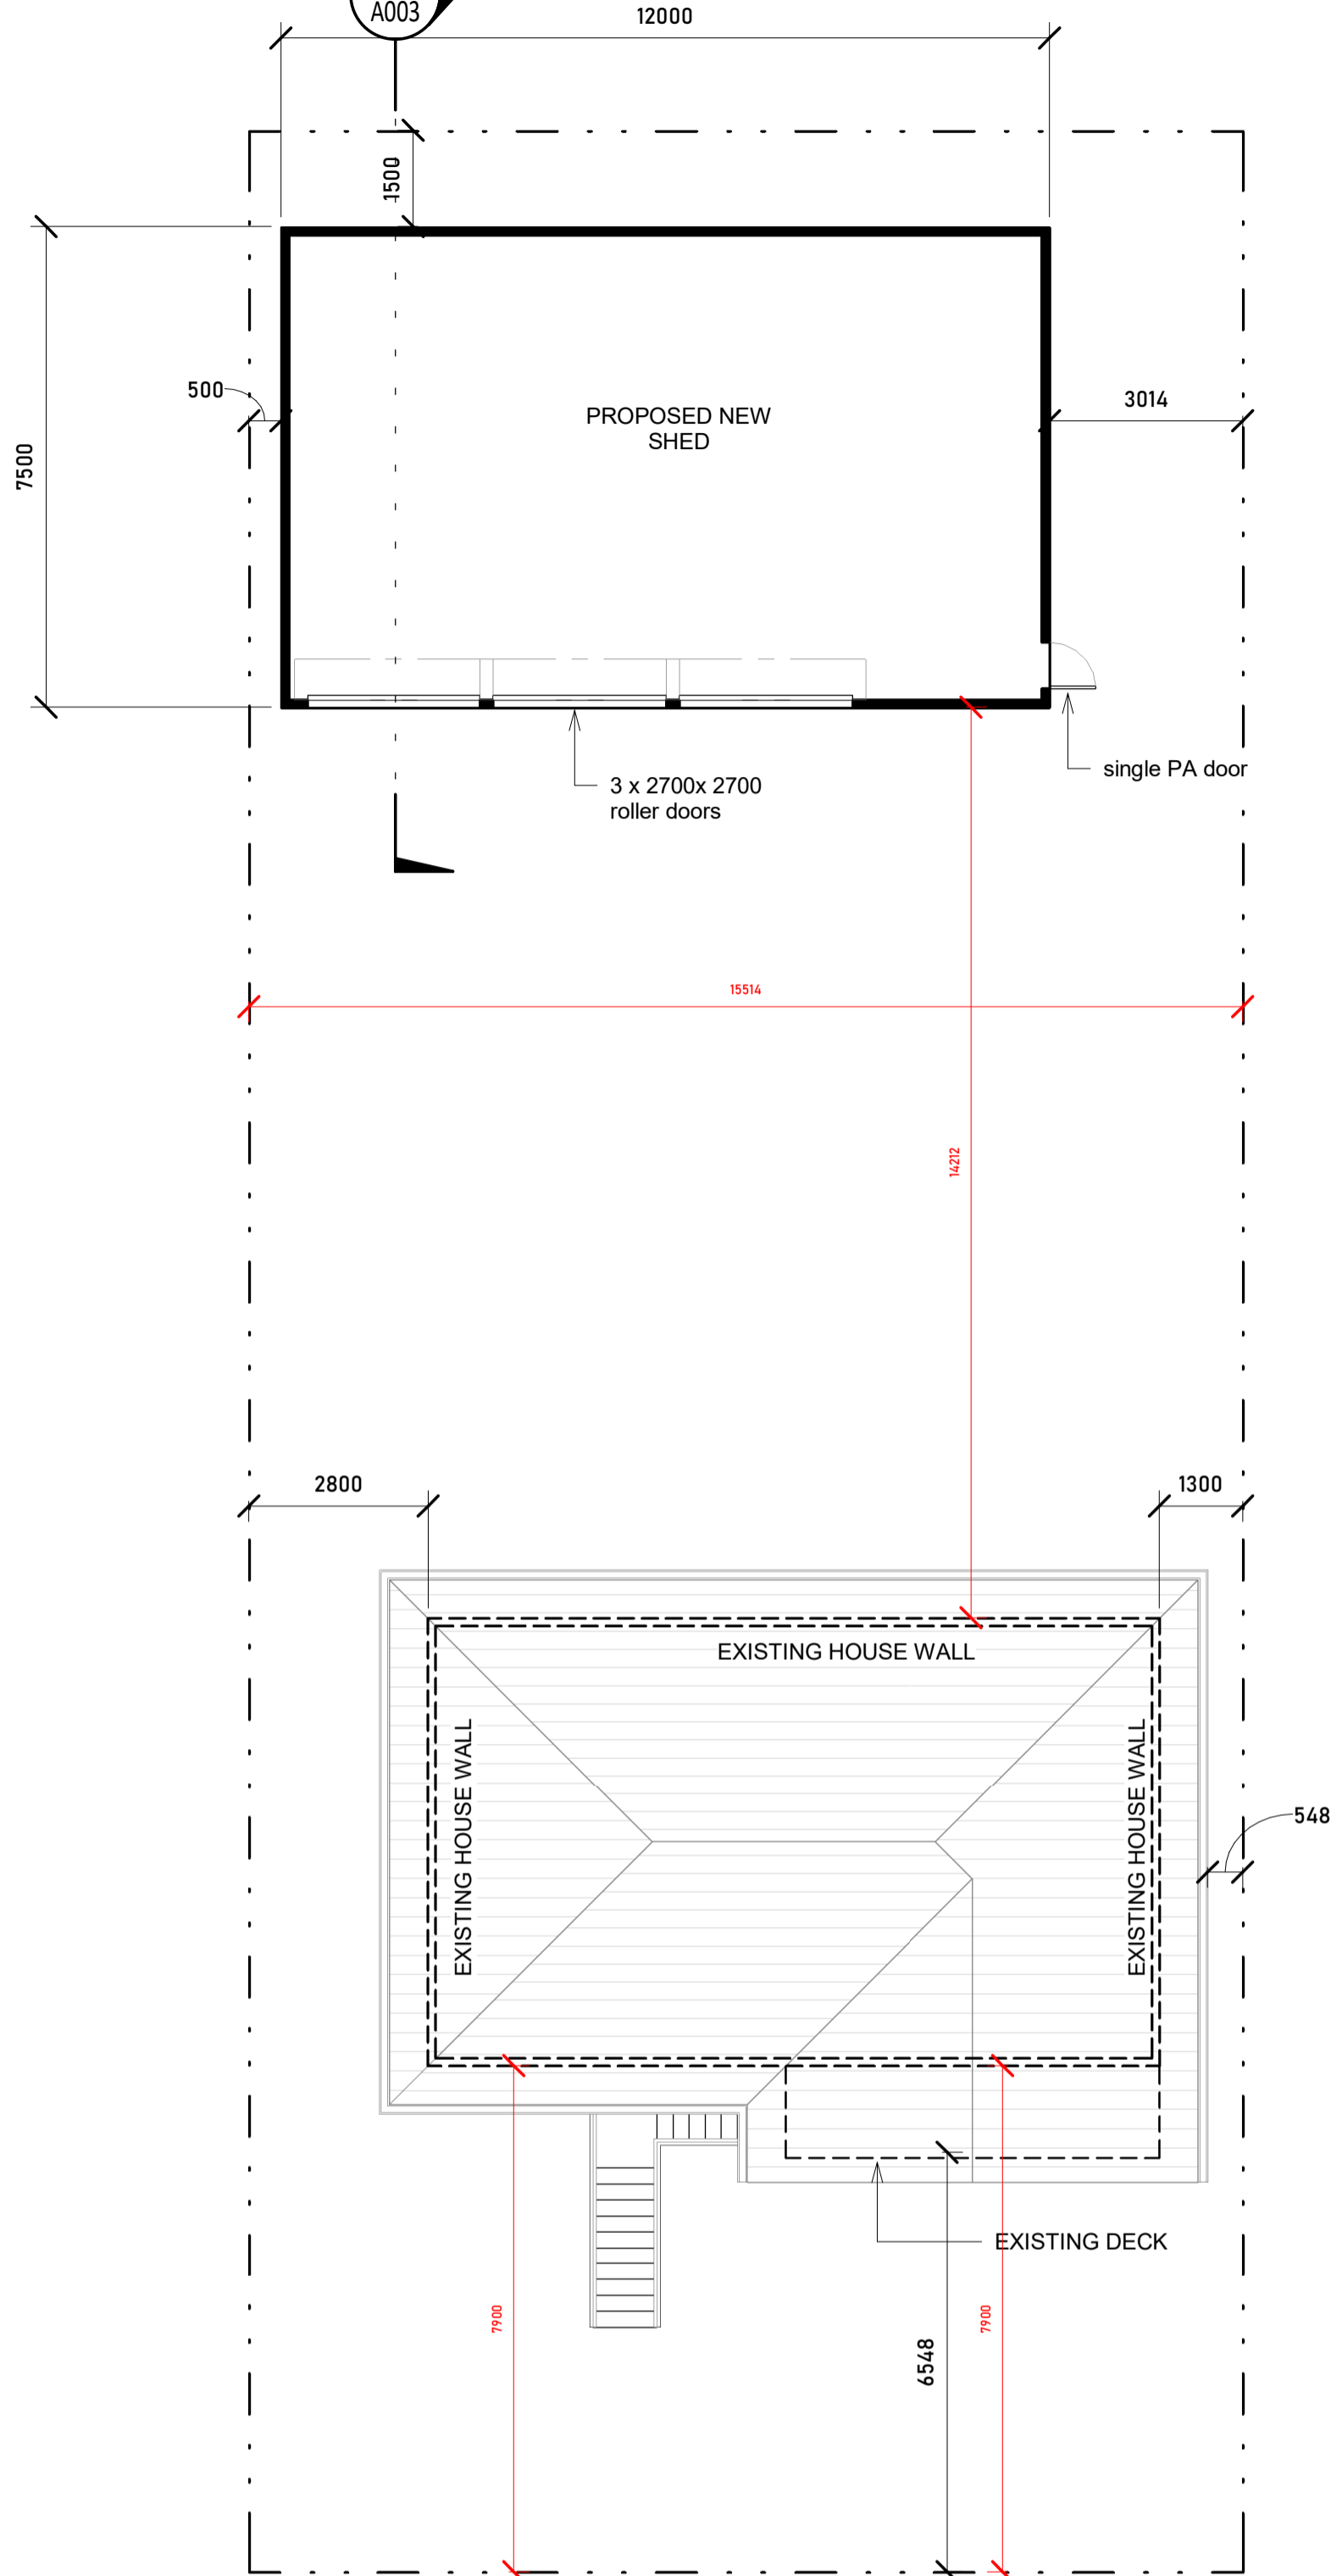


SECTIONAL CAR HOIST SKETCH

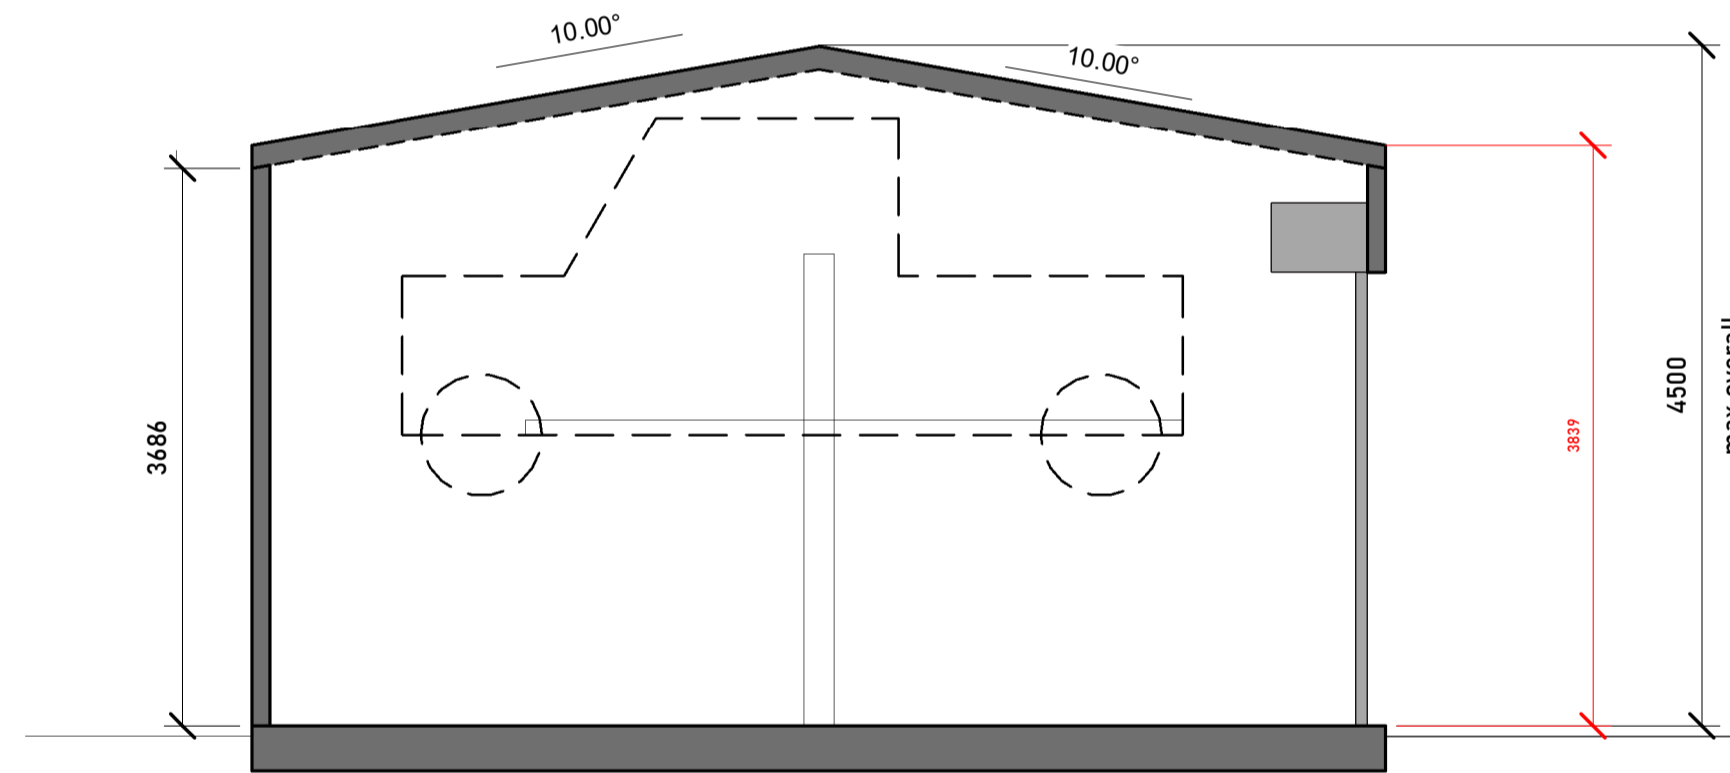

SITE PLAN STAGE 1
SCALE 1 : 100

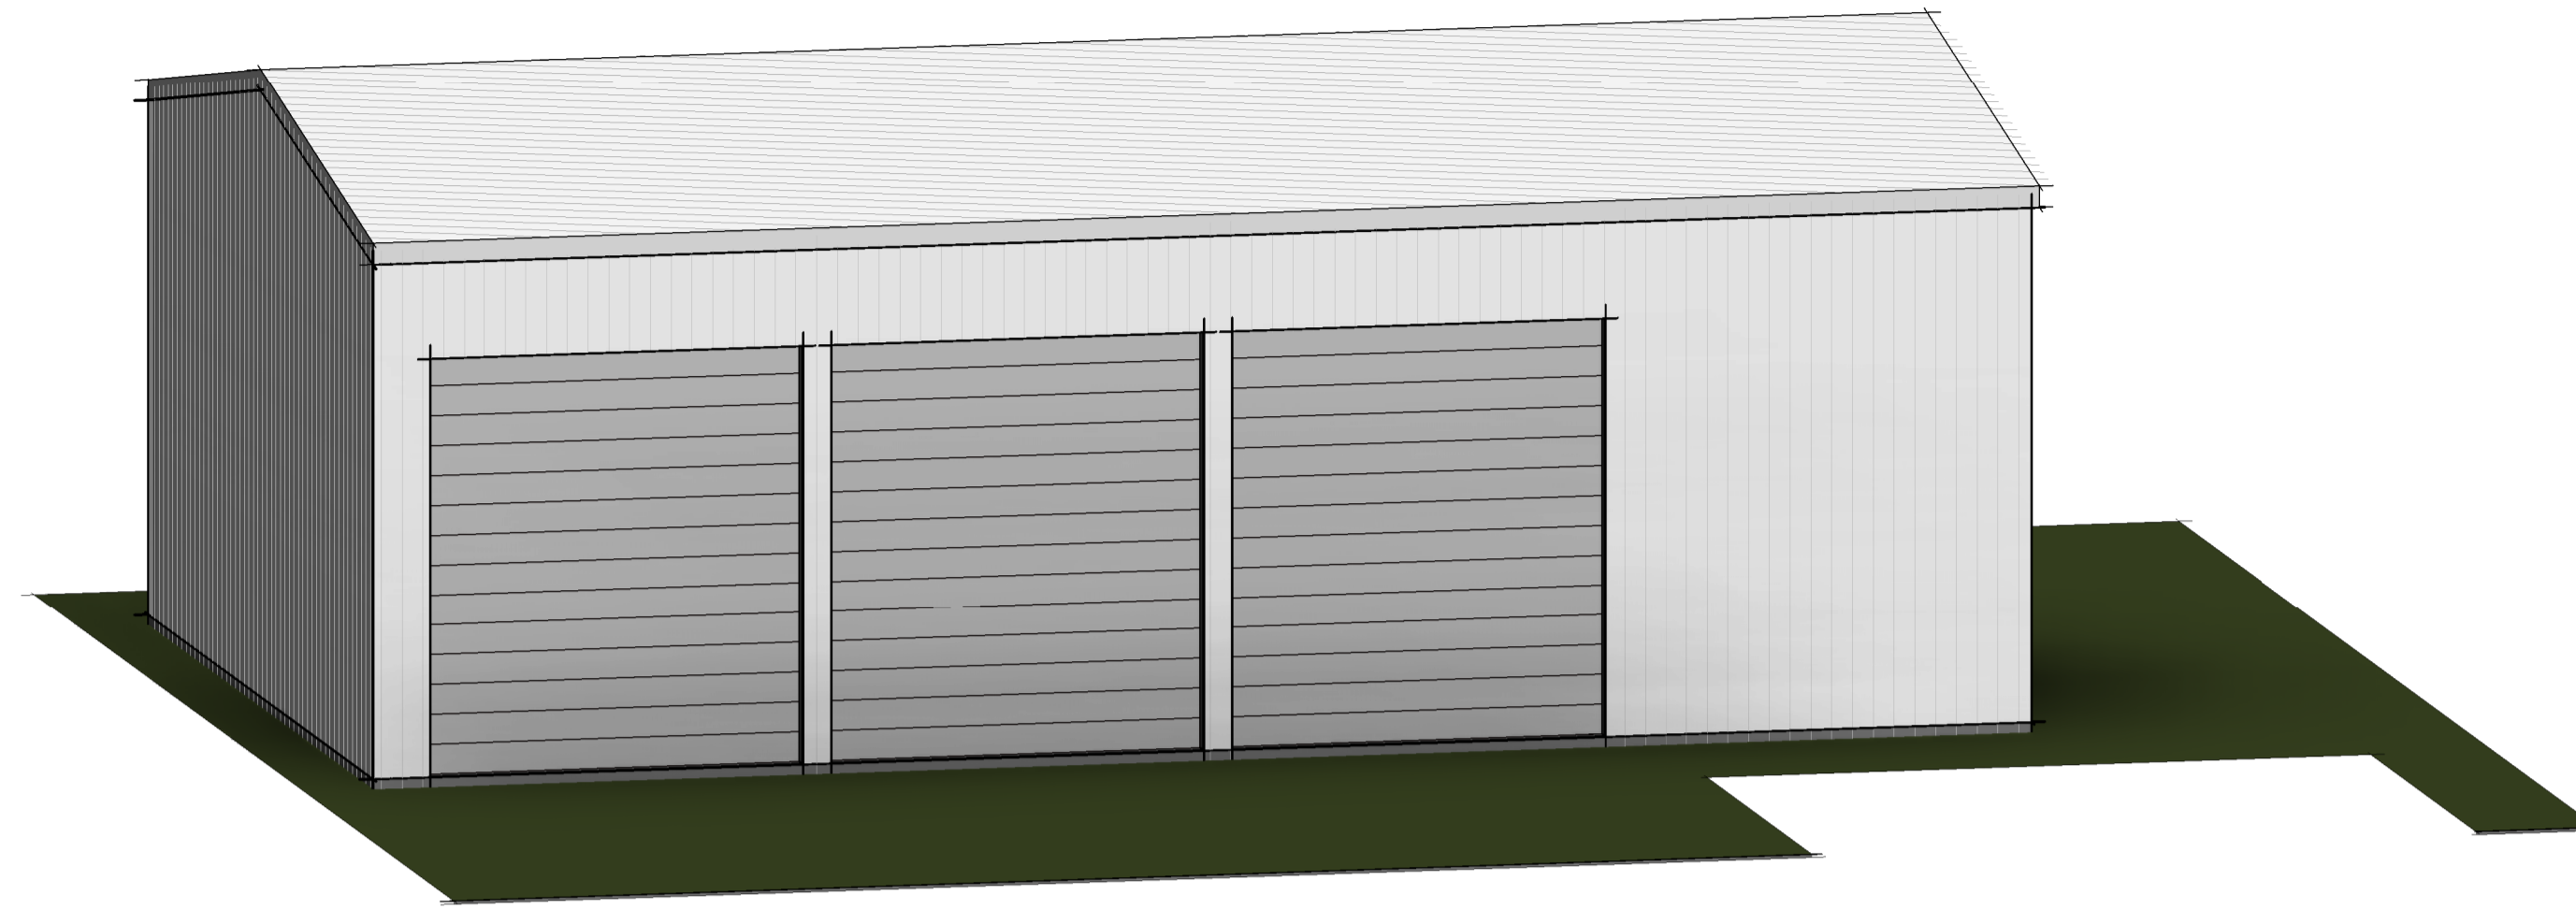


SECTIONAL CAR HOIST SKETCH
SCALE 1 : 50

DRAWING TITLE:

SHED CONCEPT

NORTH

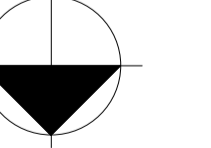

PROJECT:
09 TAROOKO
ST, MANLY WEST

DRAWING No:
A003