


ORPHEUS ST

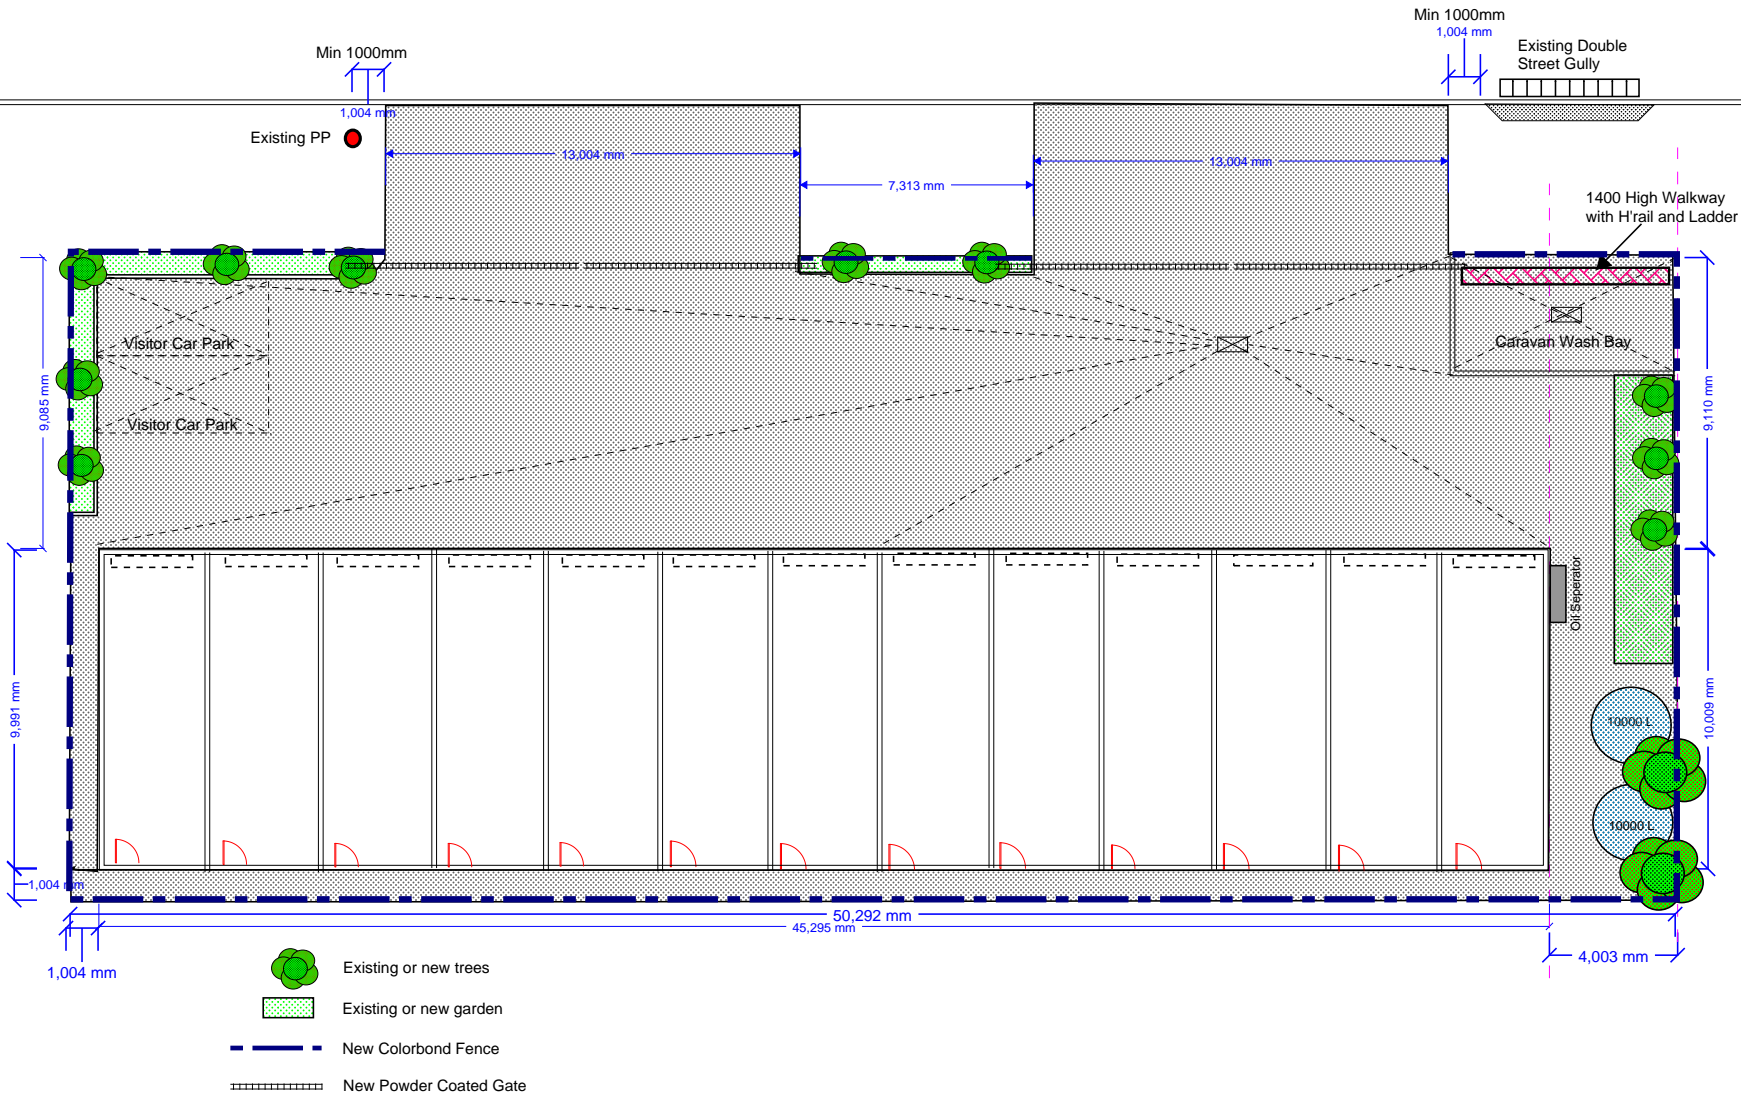

GEORGINA ST

GENERAL NOTES

1. Dimensions are in mm unless noted otherwise
2. Figured dimensions take precedence over scale
3. Verify all dimensions and levels prior to commencement
4. All works to be in accordance with the Building act, Local Authority By-Laws, Aust Standards and Manufacturers Specifications
5. Confirm all underground services prior to commencement. DBYD must be completed and copy kept on site

GT Design

Open Class Builders No:-1011584

Designed

Drawn

Ht Datum

QA

Checked

Approved

Date

Eng Approval

Site Description

1 Opheus St, Wulguru, Townsville

Dwg Title **New proposed Site Plan - Rev 1**

Dwg No:- **A010**

Scale:-

Rev	Description	Date
A	FOR COUNCIL APPROVAL	