




WEST ELEVATION

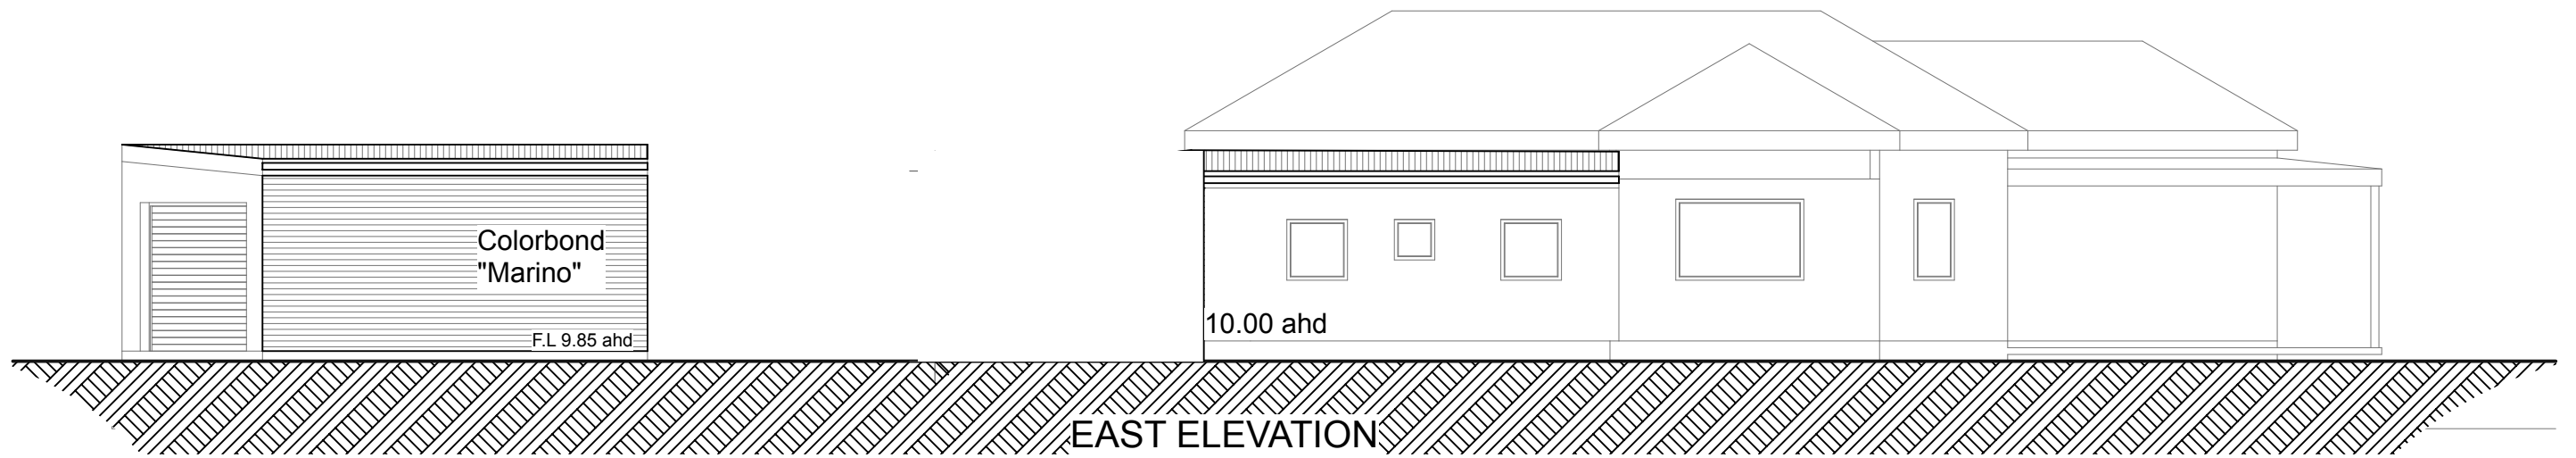

EAST ELEVATION

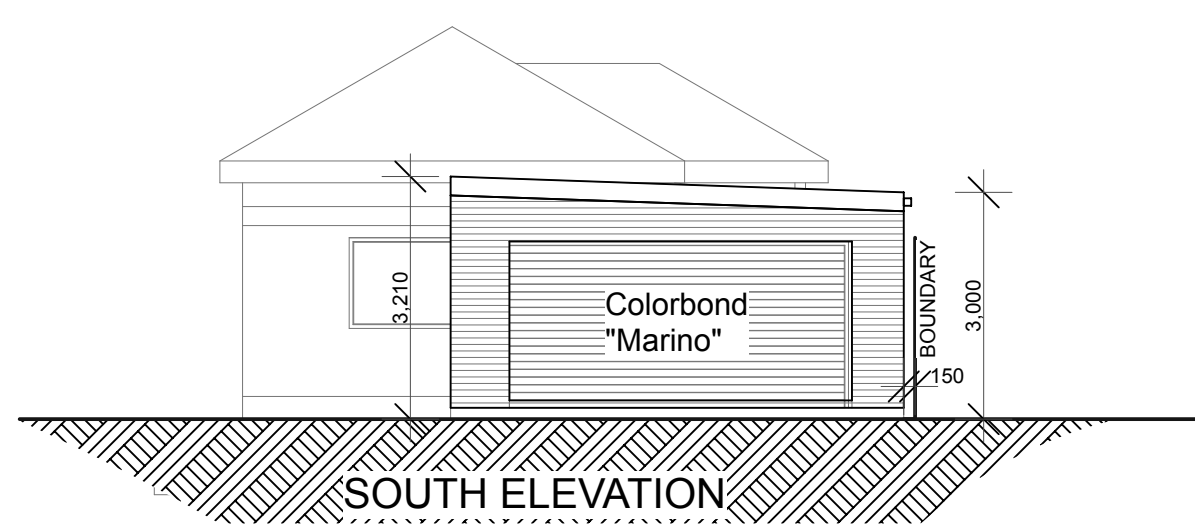

SOUTH ELEVATION

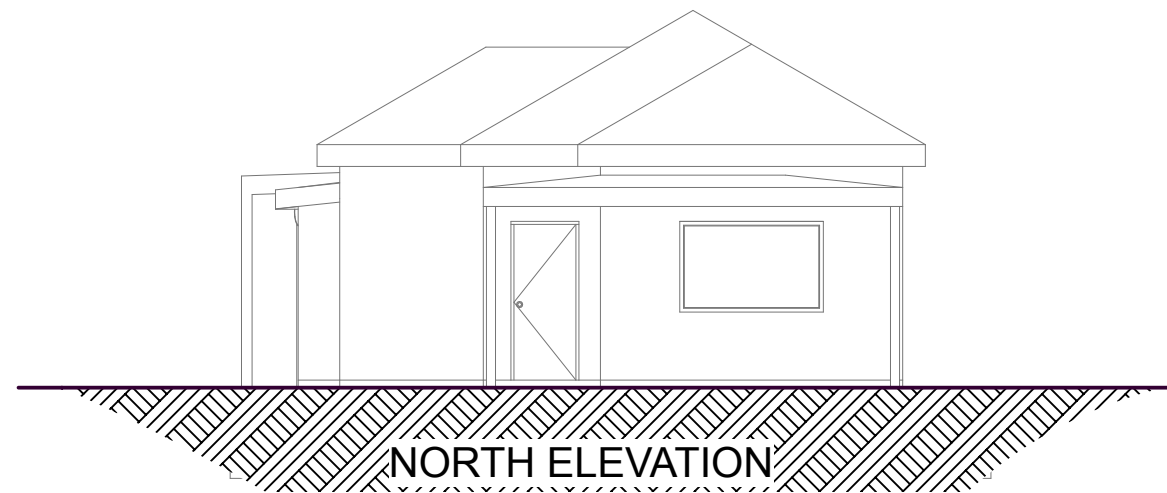

NORTH ELEVATION



PAUL CALDWELL  
 0419 920 888  
 paul.drafting@gmail.com  
 DP-AD 36186  
 ACN 607740670

Job. No. **Waratah**  
 25/9/25  
 Drg. No. **A03.**  
 Scales: 1:100

**Owners/ Site:**  
 Alan King  
 39 Waratah Rd  
 Belmont  
 alan@alk.com.au  
 0409330 852

TOWN PLANNING

Note:  
 DO not measure off drawings, use written  
 dimensions only. Drawing to be read in  
 conjunction with all associated documents.  
 Any discrepancies to be referred to the designer.

