




E-04 WEST Elevation Carport 1:100

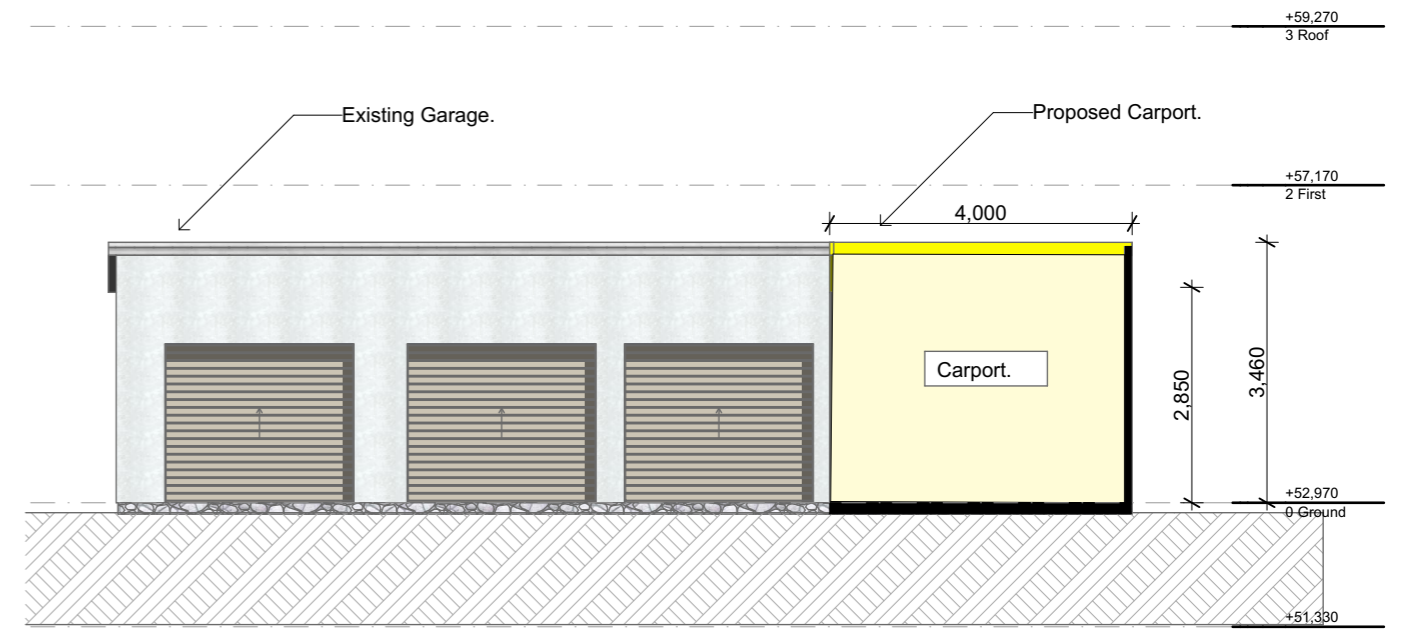

E-01 NTH Elevation Carport (2) 1:100

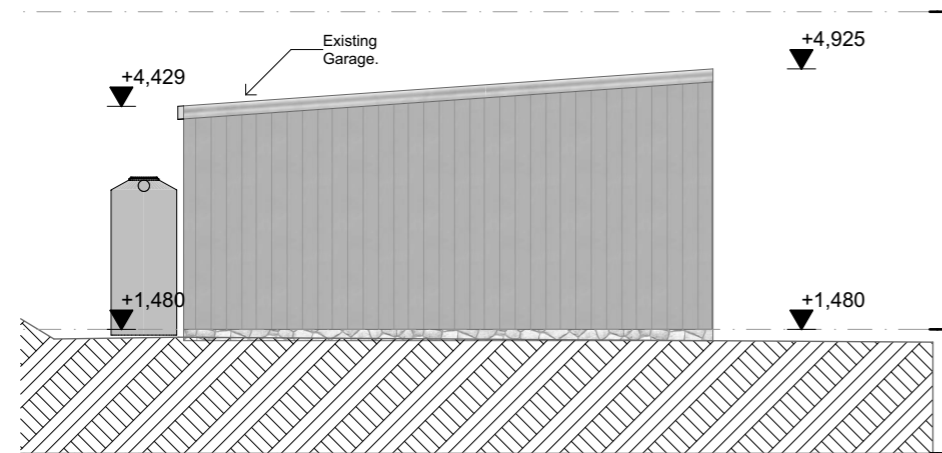

E-02 EAST Elevation Carport 1:100

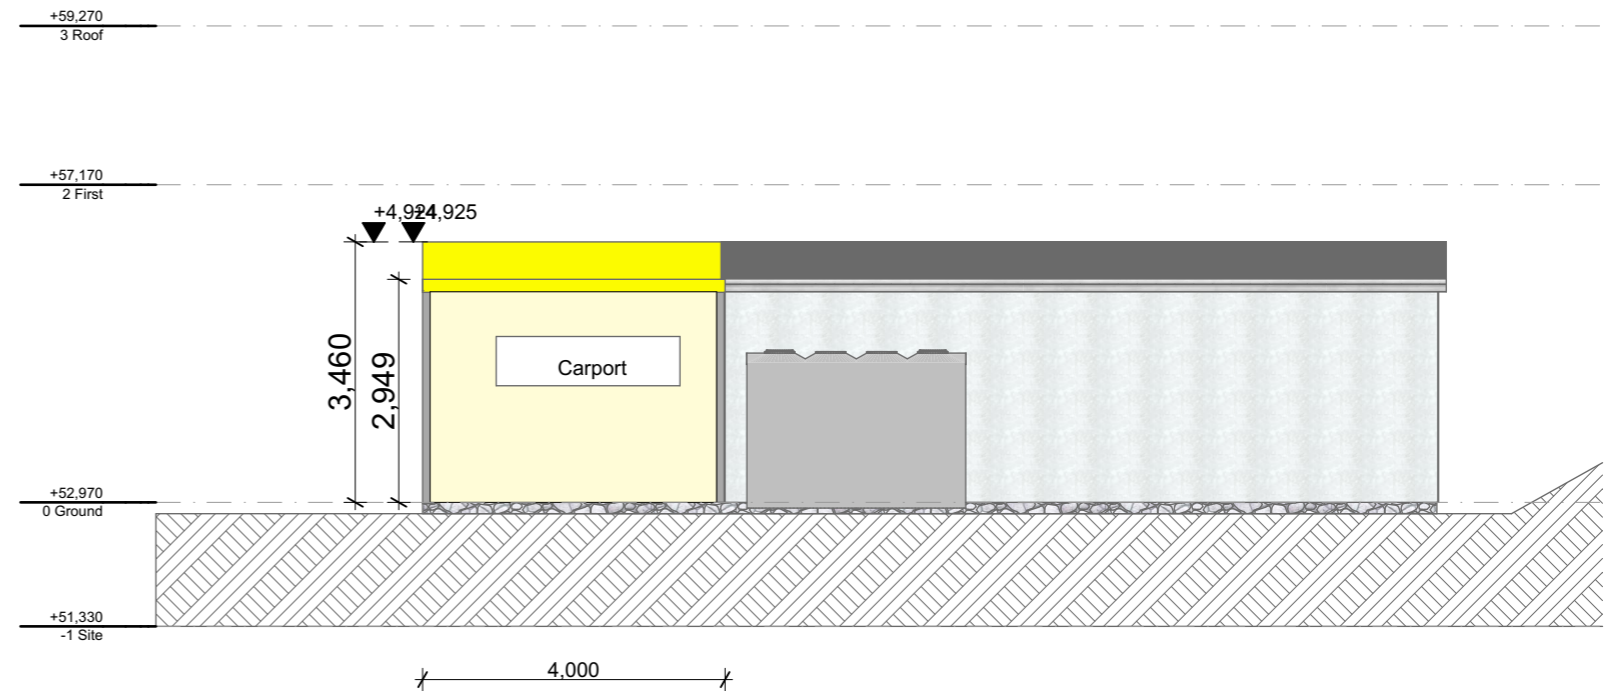

E-03 SOUTH Elevation Carport 1:100

bushfire -BaL 12.5 - APZ - The entire lot is dedicated as the asset protection zone. construction as per the NASH standard & construction of buildings within bushfire prone areas.

Add-A-Deck Pty Ltd

ABN 54003286593
Brent Sullivan
GradCertDesSc Usyd
addadeck@bigpond.com

Add-A-Deck Pty Ltd

8 Silverdell Place Surf Beach 2536
0417204016

ADD-A-DECK



Drawing Name
Brent Sullivan

Revision
10/07/2024
4:27 PM

Drawing Scale
As Shown:

Layout ID **A300**
E-01 E-02 Carport