



**AWNING - PLAN** 1:100 @ A3

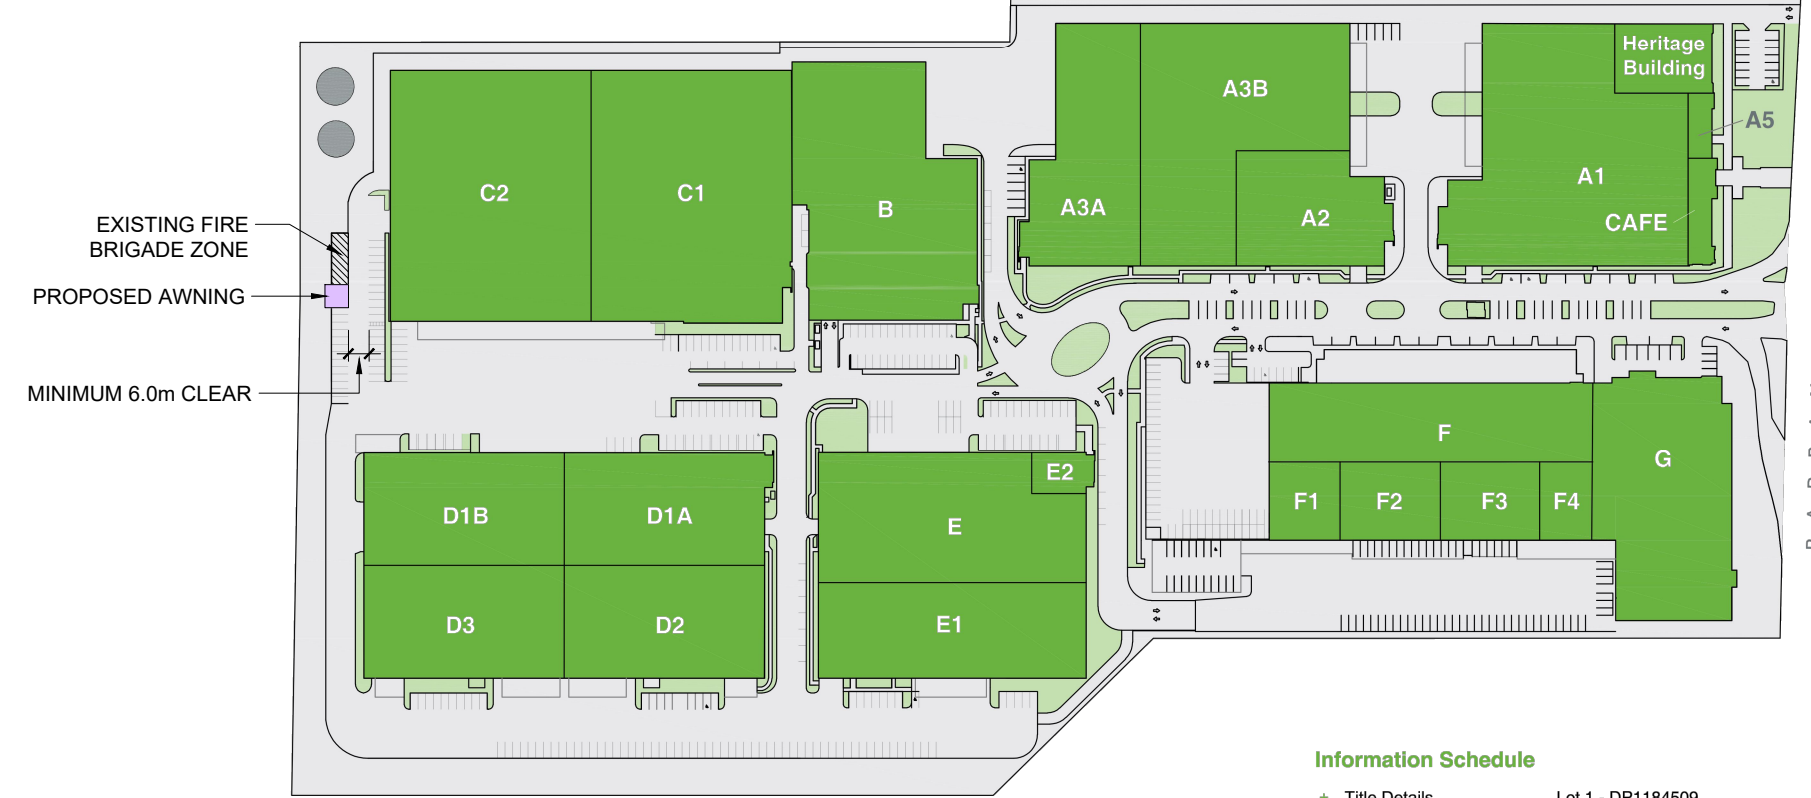

**SITE PLAN** 1:2500 @ A3

**Information Schedule**

+ Title Details	Lot 1 - DP1184509
+ Land Area	12.41 Ha

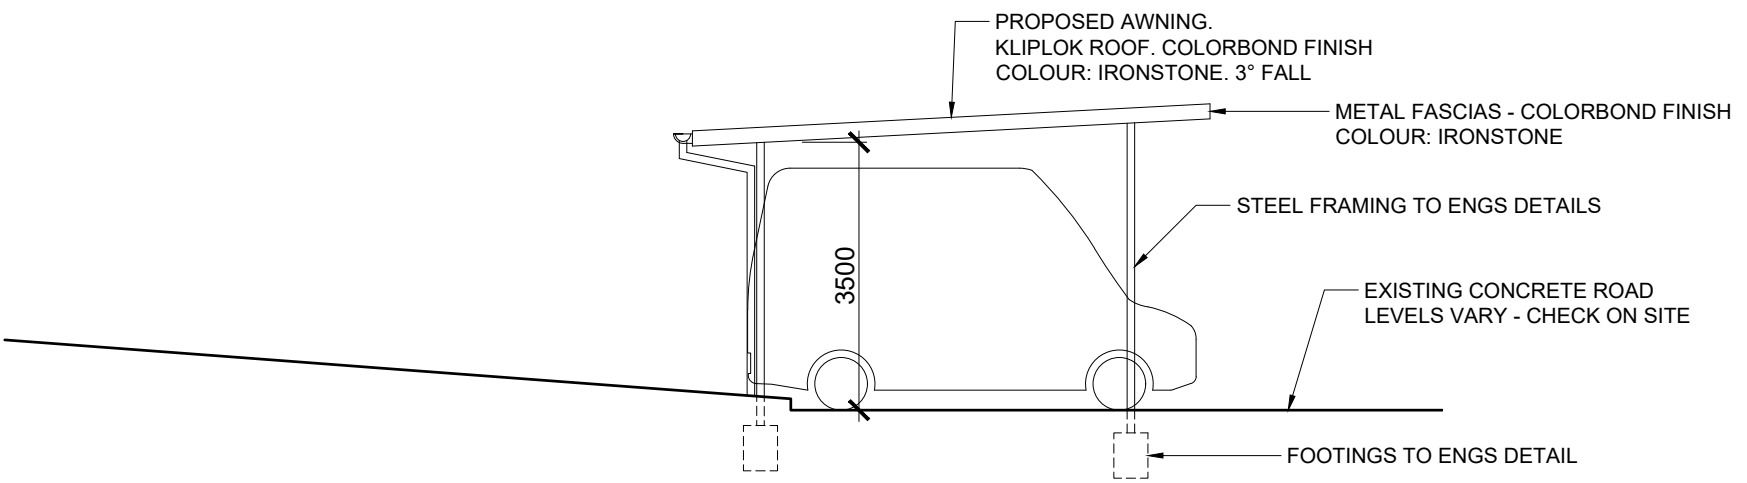


**AWNING - SECTION** 1:100 @ A3

**TIM FARRELL PTY LTD**

Tim Farrell Pty Ltd  
 T: +61 2 9614 4500  
 Nominated Architect

ABN 92 138 300 740  
 tf@tfa.co www.tfa.co  
 Tim Farrell No.6257

© This Drawing is protected by copyright and can only be used for the purpose for which it was issued.

 

Project  
**PROPOSED VEHICLE AWNING**  
 Location  
**CAMPUS BUSINESS PARK**  
 Project Number  
**2156**  
 Scale  
 AS SHOWN

Drawing Title  
**PLAN, SECTION**  
 Date  
**29 JULY 2022**  
 Drawing Number  
**ANG-01(P2)**