


Rev	Date	Description



Title Name:	CONTRACT PLANS FOR A SHED 12.0M x 18.0M x 4.0M
Client:	Craig McVie
Site address:	44 Ronald Crescent Benaraby, Queensland, 4680

Job No.	ASTSCL-244176-1
Dwg No.	01
Date	31-Aug-2023
Rev	1   A3

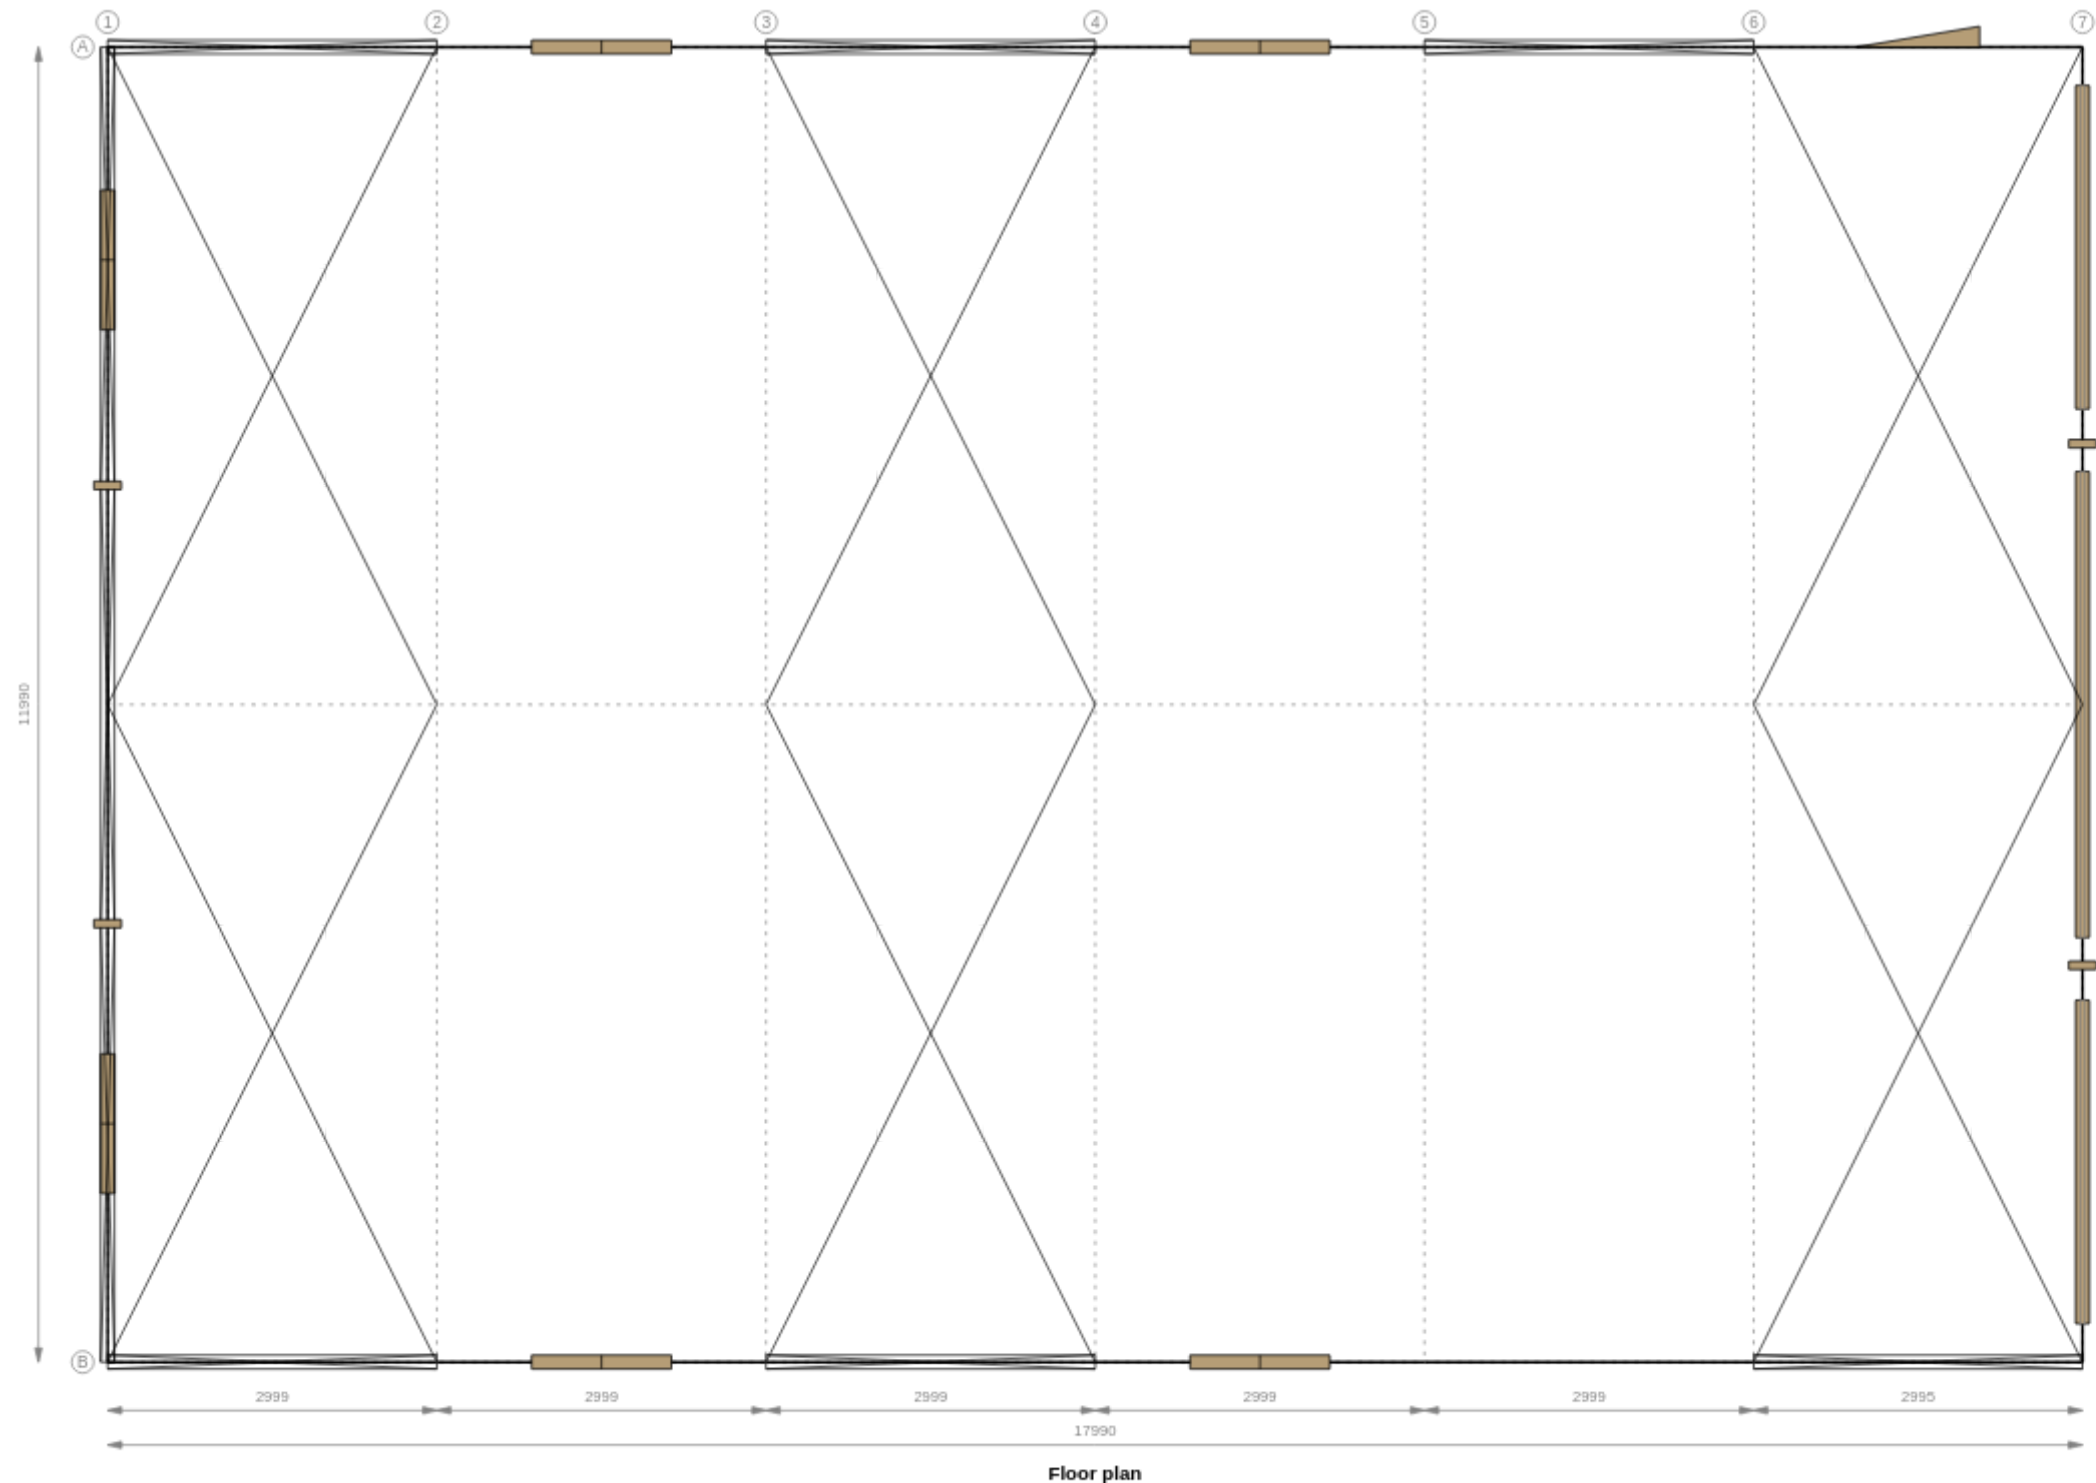


Floor plan

Rev	Date	Description



Title Name:	CONTRACT PLANS FOR A SHED 12.0M x 18.0M x 4.0M
Client:	Craig McVie
Site address:	44 Ronald Crescent Benaraby , Queensland, 4680

Job No.	ASTSCL-244176-1
Dwg No.	02
Date	31-Aug-2023
Rev	1   A3

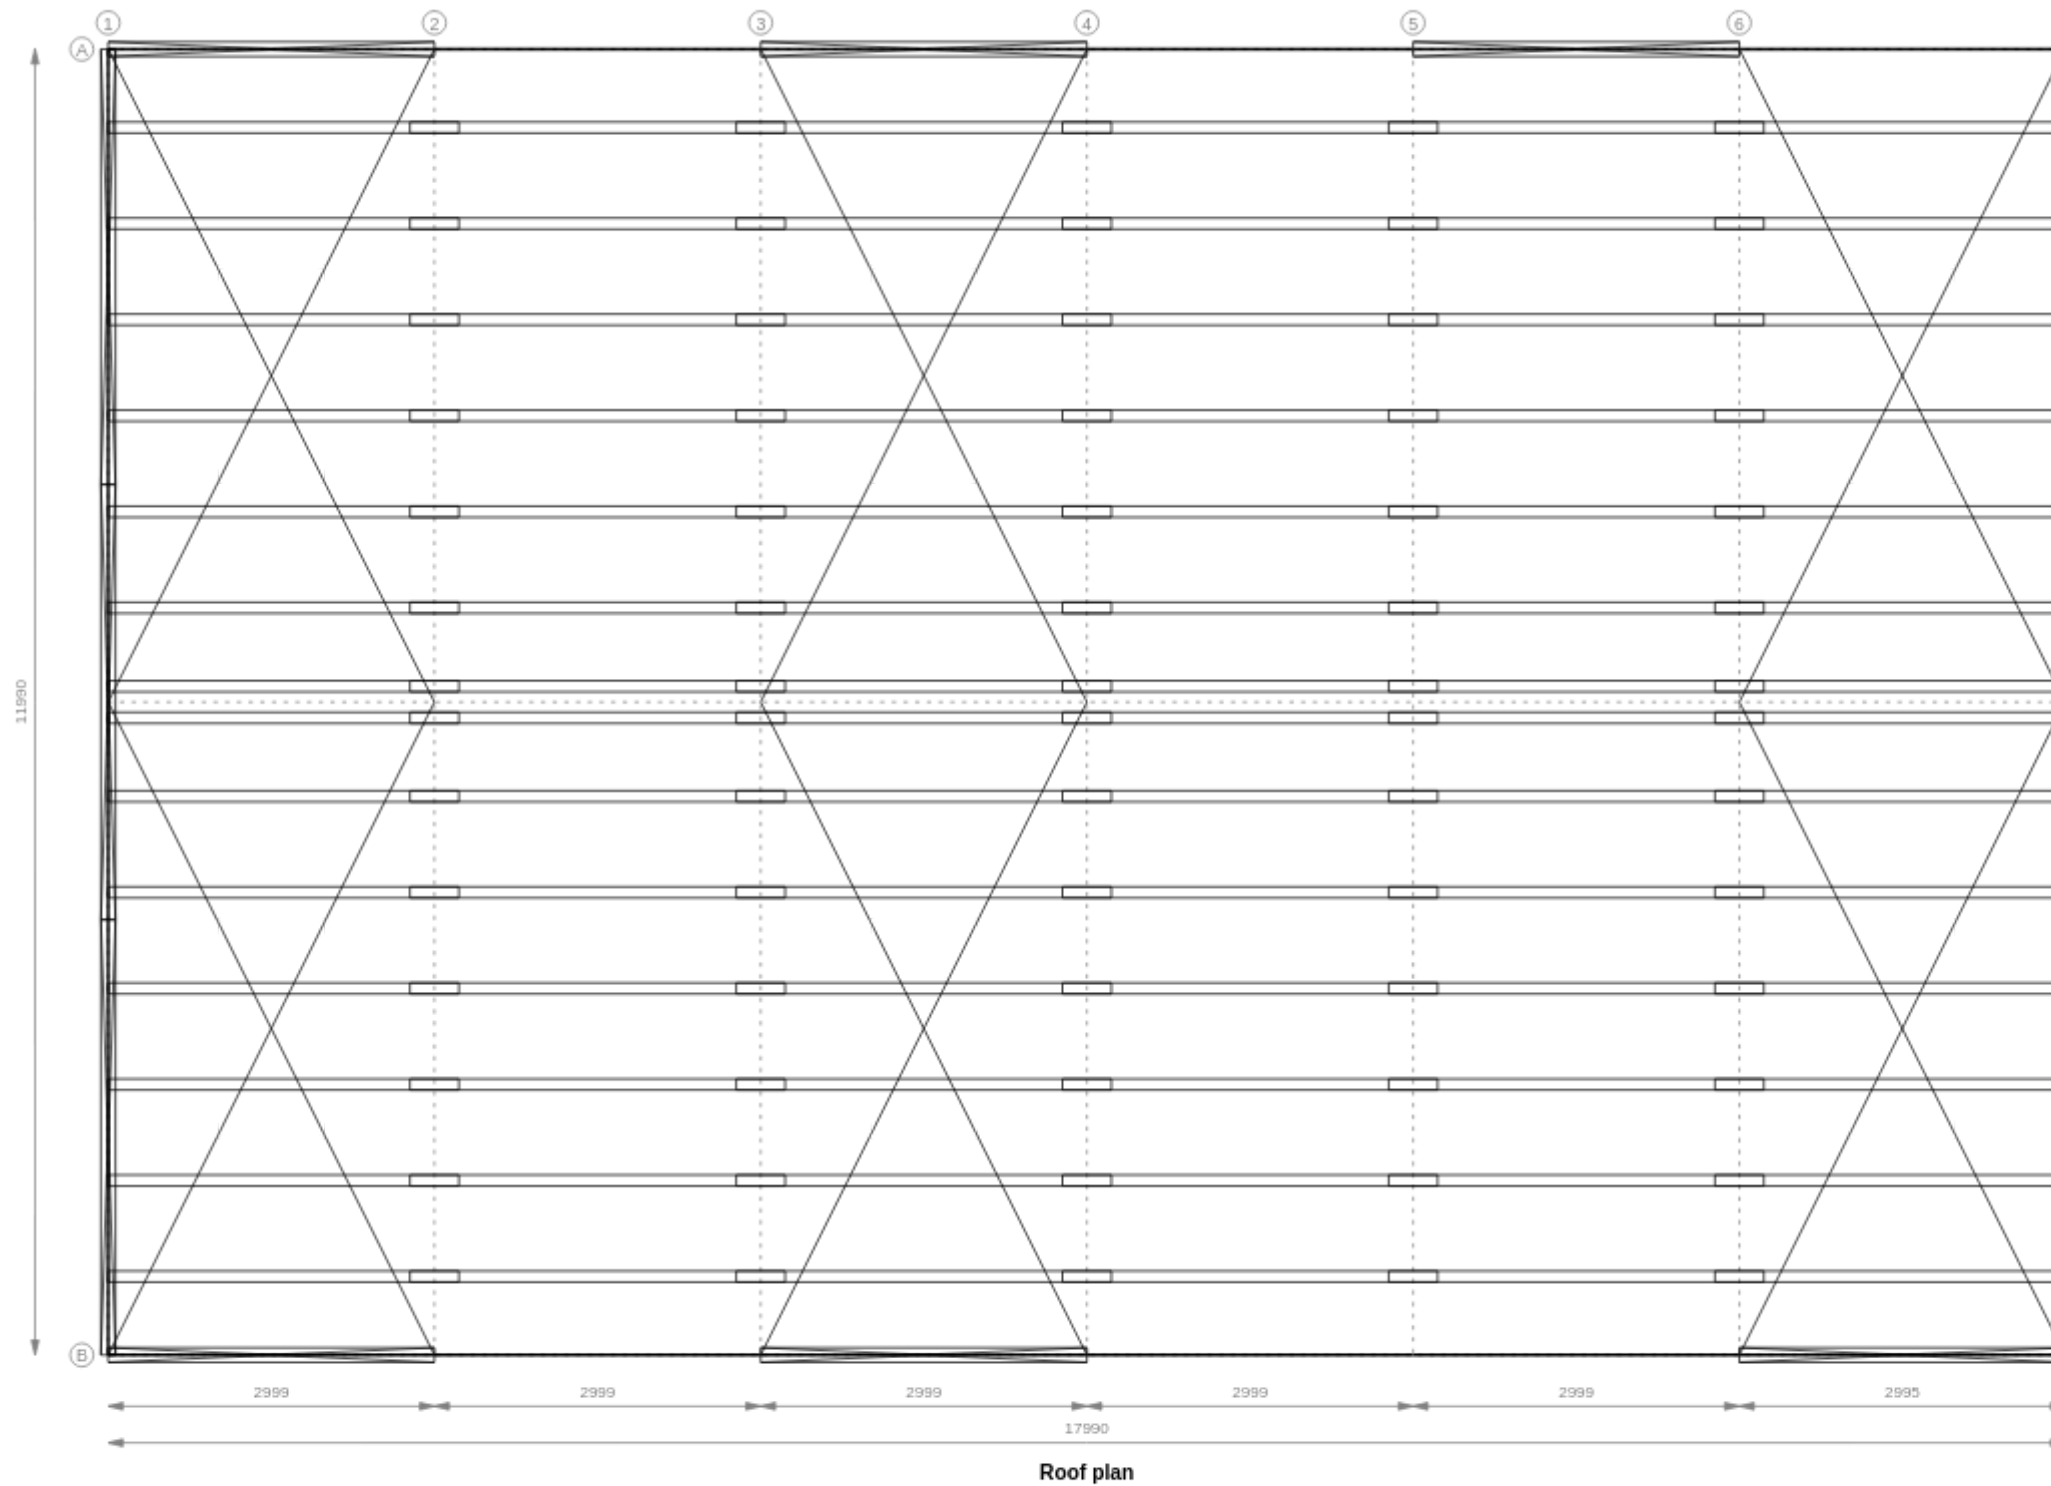

Rev	Date	Description



Title Name:	CONTRACT PLANS FOR A SHED 12.0M x 18.0M x 4.0M
Client:	Craig McVie
Site address:	44 Ronald Crescent Benaraby , Queensland, 4680

Job No.	ASTSCL-244176-1
Dwg No.	03
Date	31-Aug-2023
Rev	1
	A3