


FLOOR PLAN
Scale 1:100



VIEW LEGEND


- Colour Coated Ridge Flashing (Colour to be Specified)
- Colour Coated Corrugated Roof Cladding (Colour to be Specified)
- Colour Coated Quad Gutter (Colour to be Specified)
- Tophat Purlins to Engineers Specification
- RHS Rafter to Engineers Specification
- Colour Coated Rolpanel Wall Cladding (Colour to be Specified)
- Tophat Girts to Engineers Specification
- RHS Columns to Engineers Specification
- Slab By Others to Engineers Specification
- Foundations to Engineers Specification

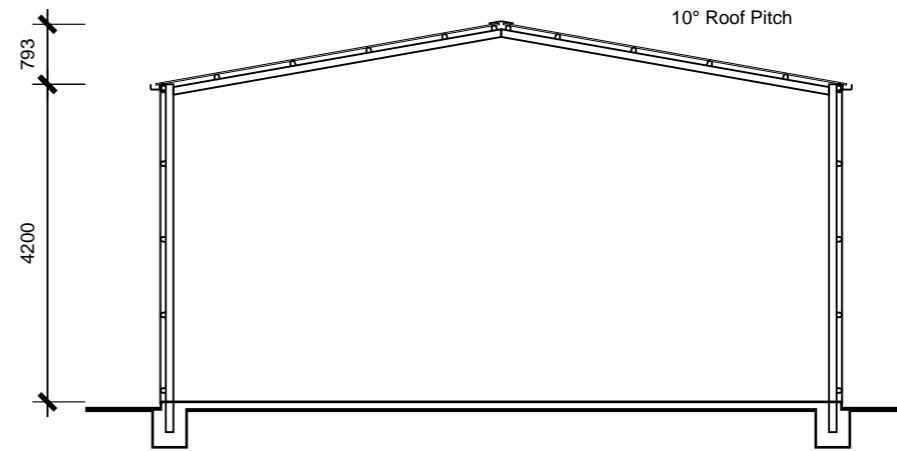


TYPICAL PORTAL SECTION
Scale 1:100


DOOR SCHEDULE			
MARK	DESCRIPTION	SIZE	COLOUR
D1	Bomoc Single Clad	2040H x 820W	TBC
D2	Roller Door with Merlin Silentdrive Elite Remote	3500H x 3000W	TBC
D3	Roller Door with Merlin Silentdrive Elite Remote	3500H x 3000W	TBC

Approved by Client: _____ Date: ____ / ____ / ____


 SAFETY STEEL STRUCTURES 34-50 NATHAN ROAD DANDENONG SOUTH VIC 3175 TELEPHONE (03)9706 7711 FACSIMILE (03)9706 7992	Issue Status:	Drawing Title: Floorplan		
	Date: Jul 2021	Client: Simon Anderson		
	Drawn: Michael Grech	Project: Proposed Garage		
	Checked:	Site: 27 Lindenderry CCT		
This drawing remains the intellectual property of Safety Steel Structures and shall be used only as authorised by Safety Steel Structures		Scale: 1:100	Project No.: 2151997	Drawing No.: A1.1
		Plot Date: 06-Jul-21	Rev: -	Page: A3

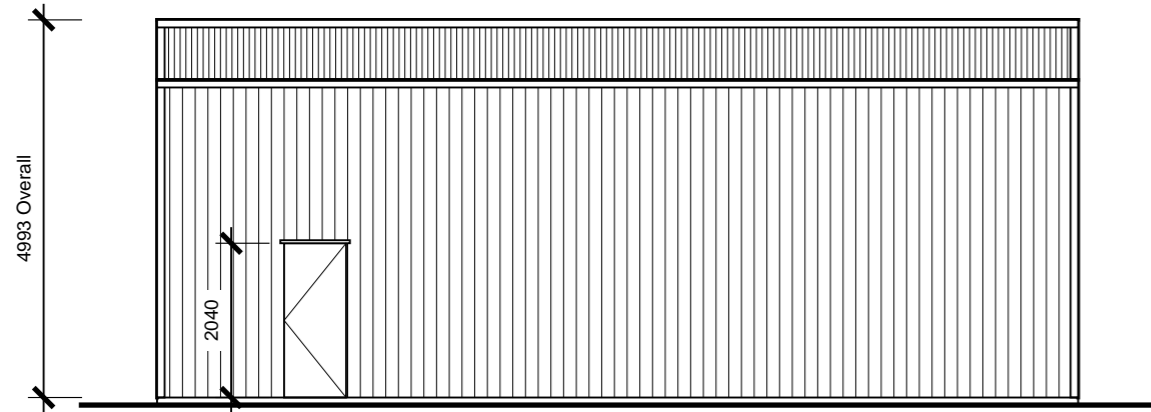


D1
ELEVATION A
Scale 1:100

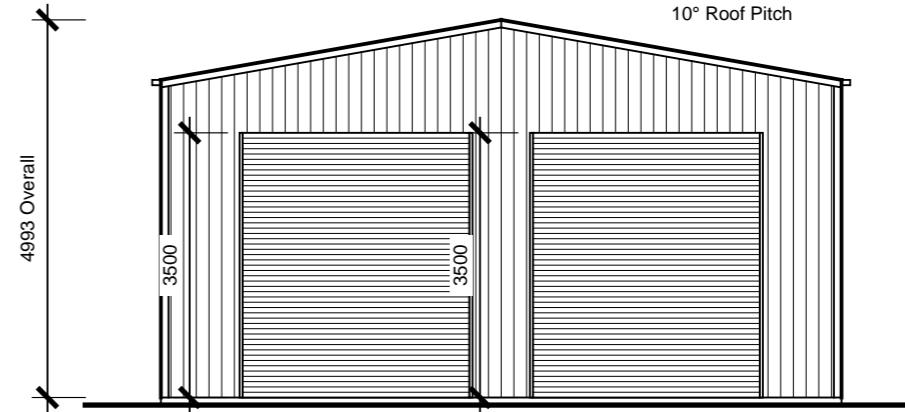

D2 D3
ELEVATION B
Scale 1:100

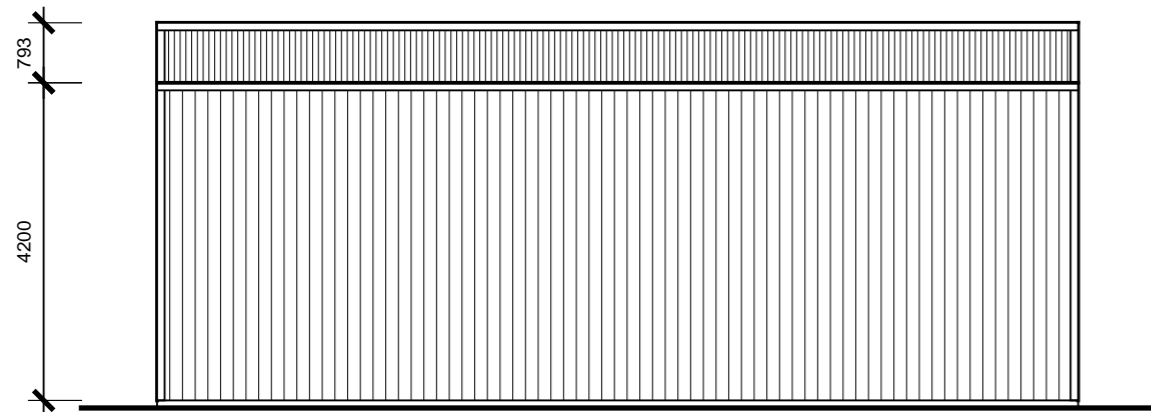


ELEVATION C
Scale 1:100

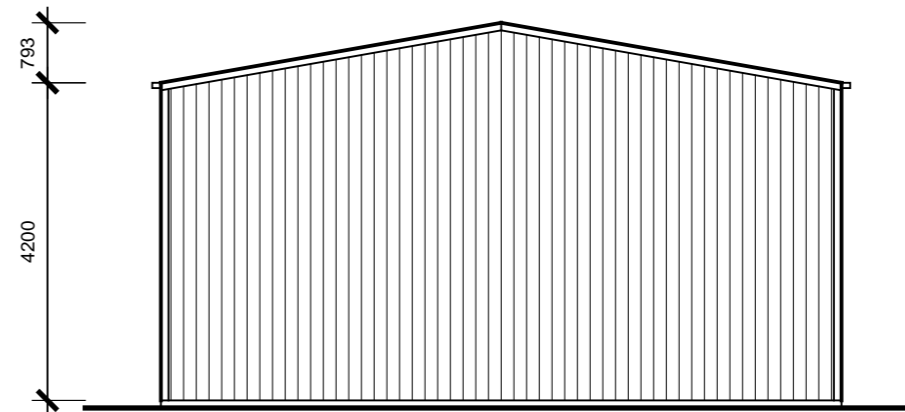

ELEVATION D
Scale 1:100

- Colour Coated Ridge Flashing (Colour to be Specified)
- Colour Coated Barge Flashing (Colour to be Specified)
- Colour Coated Corrugated Roof Cladding (Colour to be Specified)
- Colour Coated Quad Gutter (Colour to be Specified)
- Colour Coated Rolpanel Wall Cladding (Colour to be Specified)

Approved by Client: _____ Date: ____ / ____ / ____

 SAFETY STEEL STRUCTURES 34-50 NATHAN ROAD DANDENONG SOUTH VIC 3175 TELEPHONE (03)9706 7711 FACSIMILE (03)9706 7992	Issue Status:	Drawing Title: Elevations		
	Date: Jul 2021	Client: Simon Anderson		
This drawing remains the intellectual property of Safety Steel Structures and shall be used only as authorised by Safety Steel Structures	Drawn: Michael Grech	Project: Proposed Garage		
	Checked:	Site: 27 Lindenderry CCT		
Scale: 1:100	Project No.: 2151997	Drawing No.: A2.1	Rev: -	Page: A3
Plot Date: 06-Jul-21				