


FLOORPLAN
SCALE 1:100



REFER TO CONSTRUCTION DRAWING FOR SLAB/FOOTING LAYOUT

OPENING SCHEDULE				
MARK	TYPE	HEIGHT	WIDTH	DESCRIPTION
D0-1	ROLLER DOOR	3300	3330	COLORBOND® MONUMENT STRAMIT RAD B - ROLLER DOOR
D2	PA DOOR	2040	820	COLORBOND® MONUMENT PERSONAL ACCESS DOOR

Your Shed Pty Ltd
2/35 Paddys Drive
Delacombe, 3356
P: 0427 647 773
F:





Copyright © 2019 by A-Line Building Systems Pty Ltd.
The concepts and information contained in this document are the intellectual property of A-Line Building Systems Pty Ltd. Use or copying of the document in whole or in part without written permission of A-Line Building Systems Pty Ltd constitutes an infringement of copyright

client: Andrew Nash
project: Proposed Garage: Enduro
Axedale-Kimbolton Rd
Eppalock, VIC, 3551


Drawing Name: Floor Plan
Project Number: YSB - 10064A - 1
Drawing Number: []
Date: 11/11/2024
Rev: []

Scale: 1:100
Sheet: 13.5Lx10.5Wx3.8H|20°|3bays

Sheet Size: **A4**

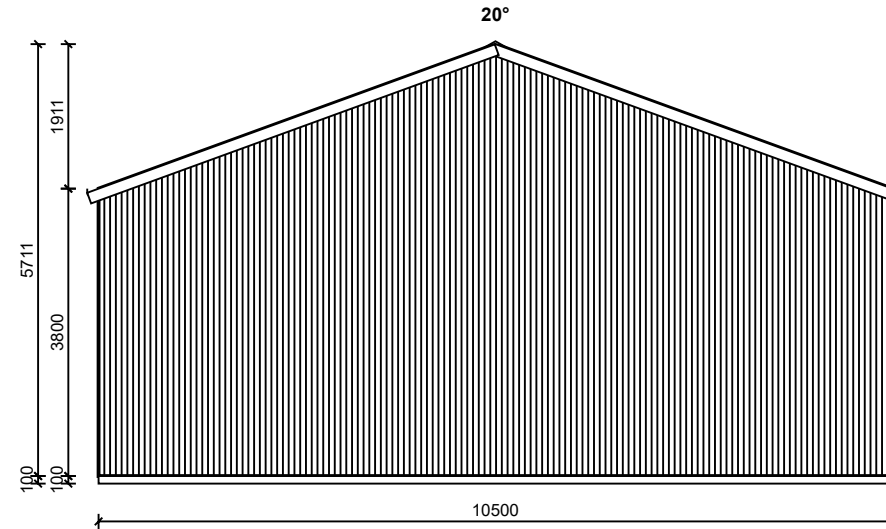

1. FRONT ELEVATION
SCALE 1:100

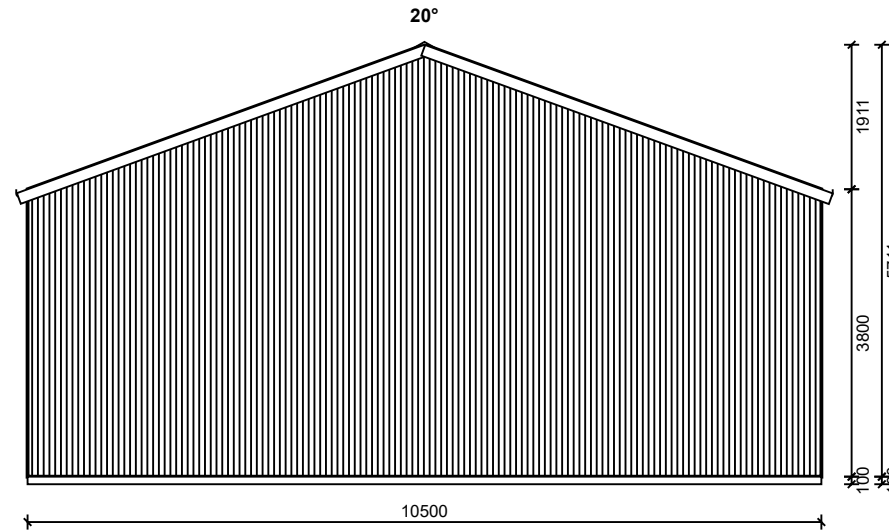




3. REAR ELEVATION
SCALE 1:100

REFER TO CONSTRUCTION DRAWING FOR SLAB/FOOTING LAYOUT


OPENING SCHEDULE

MARK	TYPE	HEIGHT	WIDTH	DESCRIPTION
D0-1	ROLLER DOOR	3300	3330	COLORBOND® MONUMENT STRAMIT RAD B - ROLLER DOOR
D2	PA DOOR	2040	820	COLORBOND® MONUMENT PERSONAL ACCESS DOOR

Your Shed Pty Ltd 2/35 Paddys Drive Delacombe, 3356 P: 0427 647 773 F:		 		client: Andrew Nash project: Proposed Garage: Enduro Axedale-Kimbolton Rd Eppalock, VIC, 3551	
Copyright © 2019 by A-Line Building Systems Pty Ltd. The concepts and information contained in this document are the intellectual property of A-Line Building Systems Pty Ltd. Use or copying of the document in whole or in part without written permission of A-Line Building Systems Pty Ltd constitutes an infringement of copyright		Drawing Name: End Elevation Project Number: YSB - 10064A - 1 Drawing Number: _____ Date: 11/11/2024 Rev: _____		All Dimensions in Millimetres U.N.O. Scale: 1:100 Sheet Size: 13.5Lx10.5Wx3.8H 20° 3bays A4	

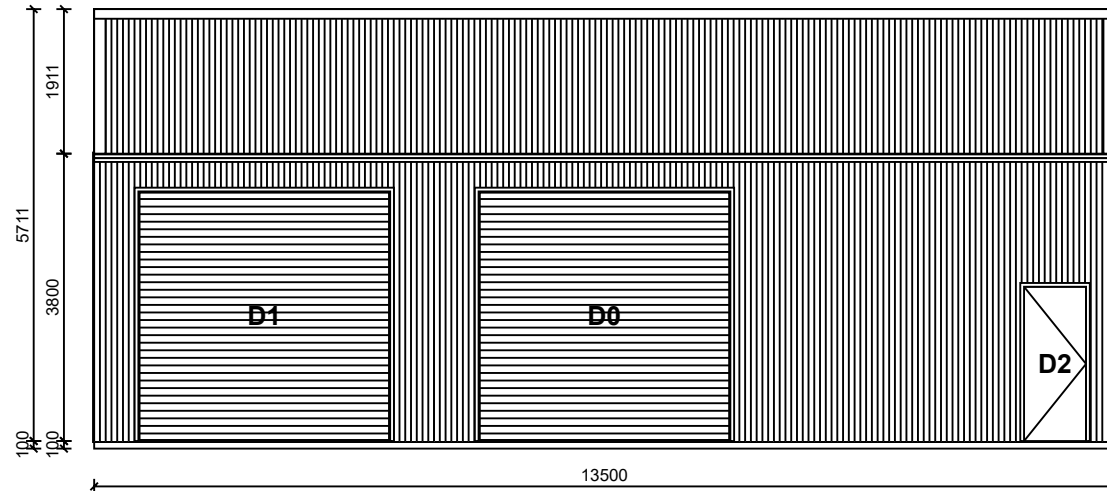

2. RIGHT ELEVATION
SCALE 1:100

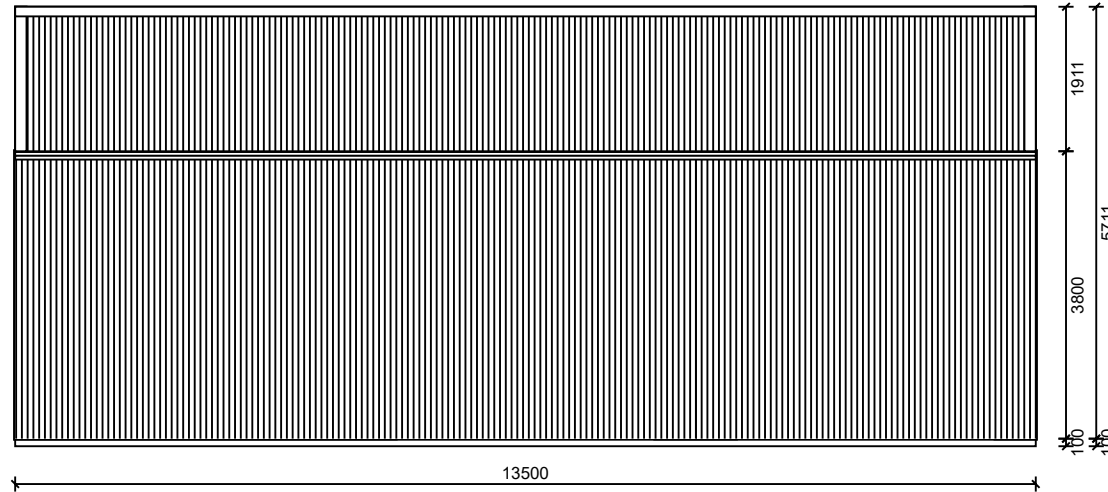

4. LEFT ELEVATION
SCALE 1:100

REFER TO CONSTRUCTION DRAWING FOR SLAB/FOOTING LAYOUT

OPENING SCHEDULE

MARK	TYPE	HEIGHT	WIDTH	DESCRIPTION
D0-1	ROLLER DOOR	3300	3330	COLORBOND® MONUMENT STRAMIT RAD B - ROLLER DOOR
D2	PA DOOR	2040	820	COLORBOND® MONUMENT PERSONAL ACCESS DOOR


Your Shed Pty Ltd

2/35 Paddys Drive
Delacombe, 3356
P: 0427 647 773
F:



Copyright © 2019 by A-Line Building Systems Pty Ltd.
The concepts and information contained in this document are the intellectual property of A-Line Building Systems Pty Ltd. Use or copying of the document in whole or in part without written permission of A-Line Building Systems Pty Ltd constitutes an infringement of copyright

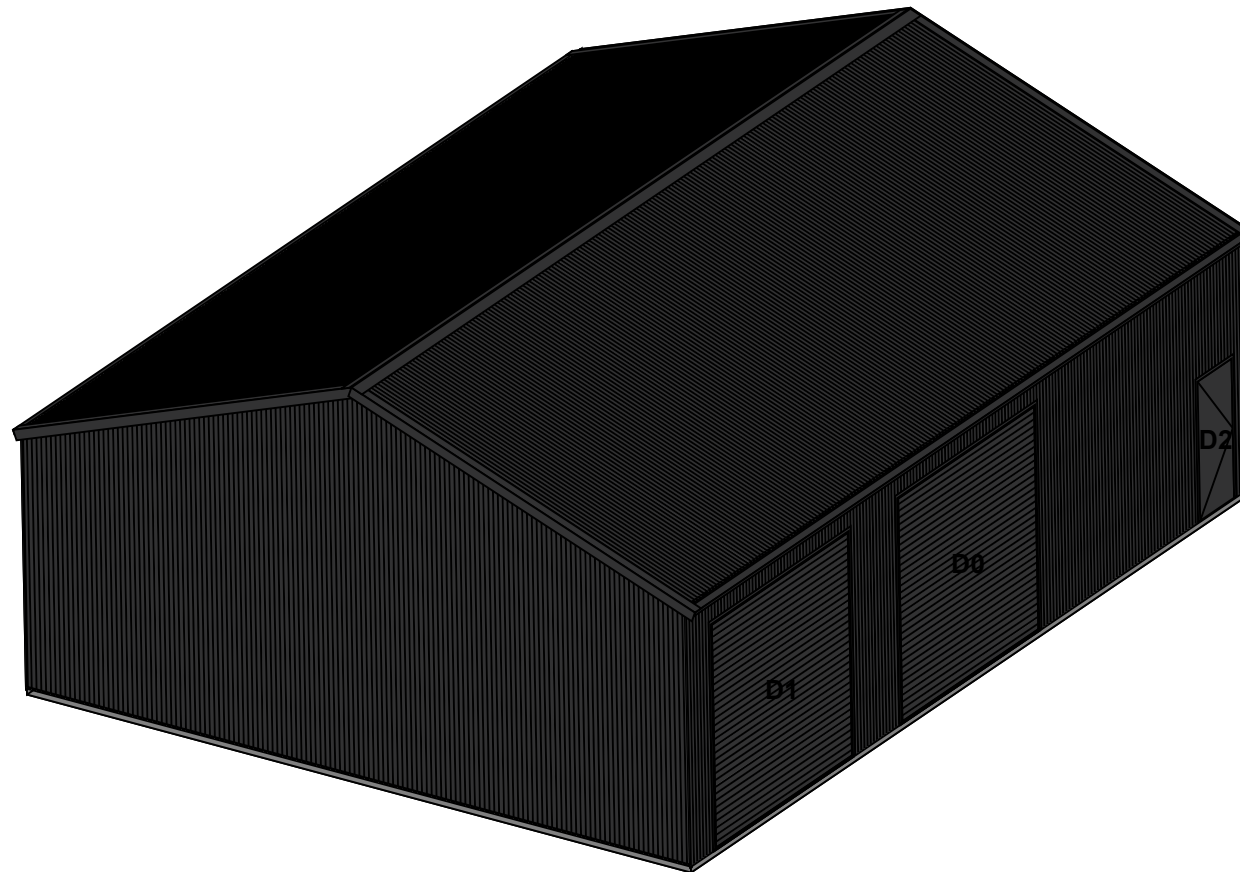

client	Andrew Nash		
project	Proposed Garage: Enduro Axedale-Kimbolton Rd Eppalock, VIC, 3551		
Drawing Name	Side Elevation		
Project Number	YSB - 10064A - 1	Drawing Number	Rev.
Drawn		Date	11/11/2024
Scale: 1:100		Sheet Size: 13.5Lx10.5Wx3.8H 20° 3bays	
All Dimensions in Millimetres U.N.O.			A4



FRONT RIGHT ELEVATION
SCALE 1:100


- COLORBOND® MONUMENT VEE RIDGE CAPPING
- COLORBOND® MONUMENT 0.47 TCT CORRUGATED ROOF CLADDING
- COLORBOND® MONUMENT GARAGE BARGE FLASHING
- COLORBOND® MONUMENT QUAD 115 EAVE GUTTER
- WHITE UPVC 90D DOWNPIPE
- COLORBOND® MONUMENT 0.47 TCT CORRUGATED WALL CLADDING
- COLORBOND® MONUMENT CORNER FLASHING

REFER TO CONSTRUCTION DRAWING FOR SLAB/FOOTING LAYOUT

<p>Your Shed Pty Ltd 2/35 Paddys Drive Delacombe, 3356 P: 0427 647 773 F:</p>	 	<p>client: Andrew Nash project: Proposed Garage: Enduro Axedale-Kimbolton Rd Eppalock, VIC, 3551</p>
<p>Copyright © 2019 by A-Line Building Systems Pty Ltd. The concepts and information contained in this document are the intellectual property of A-Line Building Systems Pty Ltd. Use or copying of the document in whole or in part without written permission of A-Line Building Systems Pty Ltd constitutes an infringement of copyright</p>		<p>Drawing Name: ISO Project Number: YSB - 10064A - 1 Drawing Number: [] Date: 11/11/2024 Scale: 1:100 Sheet: 13.5Lx10.5Wx3.8H 20"3bays</p>
<p style="text-align: right;">All Dimensions In Millimetres U.N.O.</p>		<p>Sheet Size A4</p>

OPENING SCHEDULE

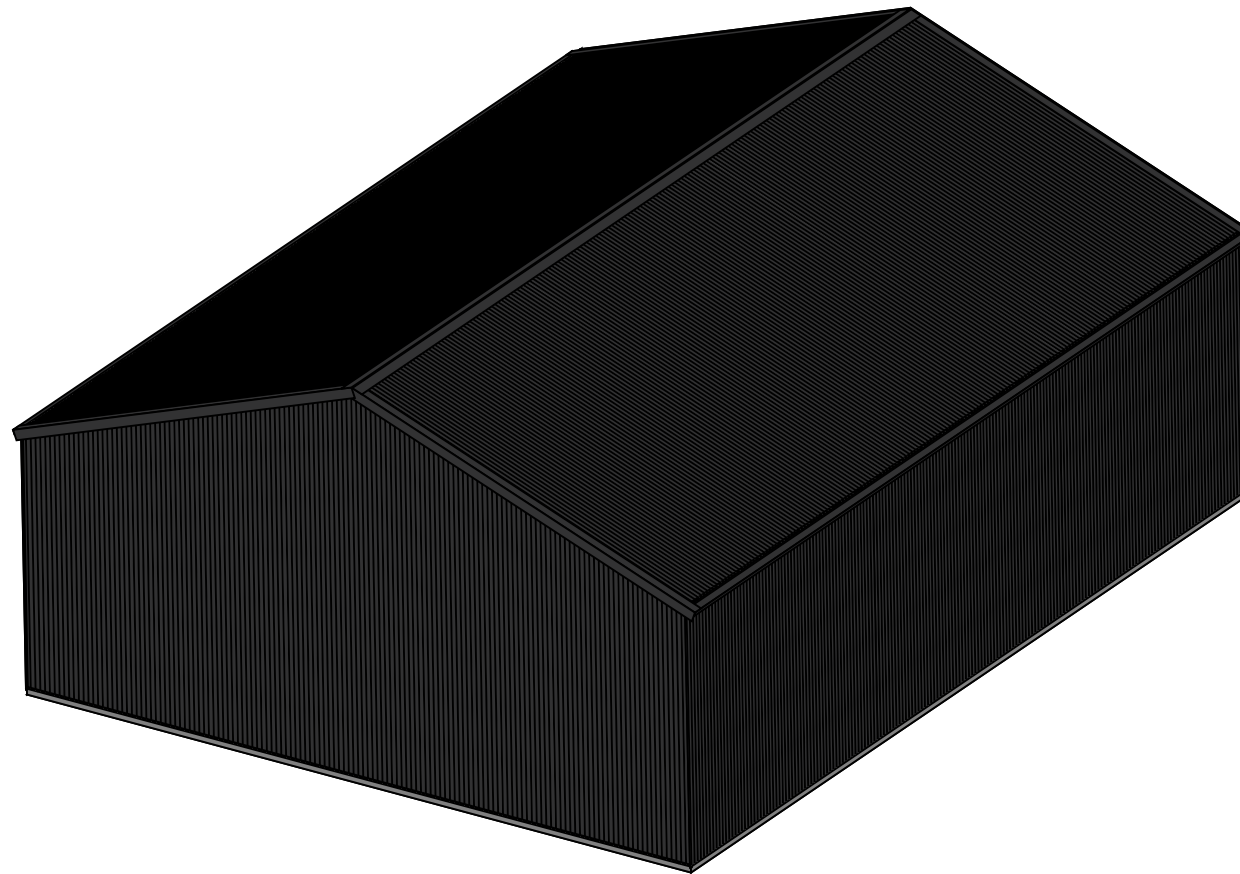

MARK	TYPE	HEIGHT	WIDTH	DESCRIPTION
D0-1	ROLLER DOOR	3300	3330	COLORBOND® MONUMENT STRAMIT RAD B - ROLLER DOOR
D2	PA DOOR	2040	820	COLORBOND® MONUMENT PERSONAL ACCESS DOOR



REAR LEFT ELEVATION
SCALE 1:100

- COLORBOND® MONUMENT VEE RIDGE CAPPING
- COLORBOND® MONUMENT 0.47 TCT CORRUGATED ROOF CLADDING
- COLORBOND® MONUMENT GARAGE BARGE FLASHING
- COLORBOND® MONUMENT QUAD 115 EAVE GUTTER
- WHITE UPVC 90D DOWNPIPE
- COLORBOND® MONUMENT 0.47 TCT CORRUGATED WALL CLADDING
- COLORBOND® MONUMENT CORNER FLASHING

REFER TO CONSTRUCTION DRAWING FOR SLAB/FOOTING LAYOUT

Your Shed Pty Ltd 2/35 Paddys Drive Delacombe, 3356 P: 0427 647 773 F:		 		client Andrew Nash project Proposed Garage: Enduro Axedale-Kimbolton Rd Eppalock, VIC, 3551																
OPENING SCHEDULE		Drawing Name: ISO		Rev:																
<table border="1" style="width: 100%; border-collapse: collapse;"> <thead> <tr> <th style="width: 10%;">MARK</th> <th style="width: 20%;">TYPE</th> <th style="width: 10%;">HEIGHT</th> <th style="width: 10%;">WIDTH</th> <th style="width: 40%;">DESCRIPTION</th> </tr> </thead> <tbody> <tr> <td>D0-1</td> <td>ROLLER DOOR</td> <td>3300</td> <td>3330</td> <td>COLORBOND® MONUMENT STRAMIT RAD B - ROLLER DOOR</td> </tr> <tr> <td>D2</td> <td>PA DOOR</td> <td>2040</td> <td>820</td> <td>COLORBOND® MONUMENT PERSONAL ACCESS DOOR</td> </tr> </tbody> </table>		MARK	TYPE	HEIGHT	WIDTH	DESCRIPTION	D0-1	ROLLER DOOR	3300	3330	COLORBOND® MONUMENT STRAMIT RAD B - ROLLER DOOR	D2	PA DOOR	2040	820	COLORBOND® MONUMENT PERSONAL ACCESS DOOR	Project Number: YSB - 10064A - 1		Drawing Number:	
MARK	TYPE	HEIGHT	WIDTH	DESCRIPTION																
D0-1	ROLLER DOOR	3300	3330	COLORBOND® MONUMENT STRAMIT RAD B - ROLLER DOOR																
D2	PA DOOR	2040	820	COLORBOND® MONUMENT PERSONAL ACCESS DOOR																
Copyright © 2019 by A-Line Building Systems Pty Ltd. <small>The concepts and information contained in this document are the intellectual property of A-Line Building Systems Pty Ltd. Use or copying of the document in whole or in part without written permission of A-Line Building Systems Pty Ltd constitutes an infringement of copyright</small>		Drawn:		Date: 11/11/2024																
Scale: 1:100		All Dimensions In Millimetres U.N.O.		Sheet Size A4																
Scale: 1:100		Sheet: 13.5Lx10.5Wx3.8H 20"3bays		Rev:																

MARK	TYPE	HEIGHT	WIDTH	DESCRIPTION
D0-1	ROLLER DOOR	3300	3330	COLORBOND® MONUMENT STRAMIT RAD B - ROLLER DOOR
D2	PA DOOR	2040	820	COLORBOND® MONUMENT PERSONAL ACCESS DOOR