




FLOORPLAN
SCALE 1:100




REFER TO CONSTRUCTION DRAWING FOR SLAB/FOOTING LAYOUT

OPENING SCHEDULE				
MARK	TYPE	HEIGHT	WIDTH	DESCRIPTION
D0-1	ROLLER DOOR	3900	3650	COLORBOND® IRONSTONE STRAMIT RAD B - ROLLER DOOR
D2	ROLLER DOOR	3100	3330	COLORBOND® IRONSTONE STRAMIT RAD B - ROLLER DOOR
D3	PA DOOR	2040	920	COLORBOND® IRONSTONE PERSONAL ACCESS DOOR
D4	PA DOOR	2040	820	COLORBOND® IRONSTONE PERSONAL ACCESS DOOR
W5-7	WINDOW	790	1731	COLORBOND® IRONSTONE WINDOW

Genua Brothers Pty Ltd 3 Hurst Court Colac, 3250 P: 52313477 F: 52313282		 		client: Ben Beale project: Proposed Machinery Shed: Solid 170 Ryans Lane Cororooke, VIC, 3254	
Drawing Name: Floor Plan		Project Number: GBRO - 10614E - 1		Drawing Number:	
Drawn:		Date: 23/07/2025		Rev:	
Copyright © 2019 by A-Line Building Systems Pty Ltd. The concepts and information contained in this document are the intellectual property of A-Line Building Systems Pty Ltd. Use or copying of the document in whole or in part without written permission of A-Line Building Systems Pty Ltd constitutes an infringement of copyright		All Dimensions In Millimetres U.N.O.		Sheet Size: A4	
Scale: 1:100		Shop: 20.1Lx9Wx4.6H 10° 4bays		Rev:	

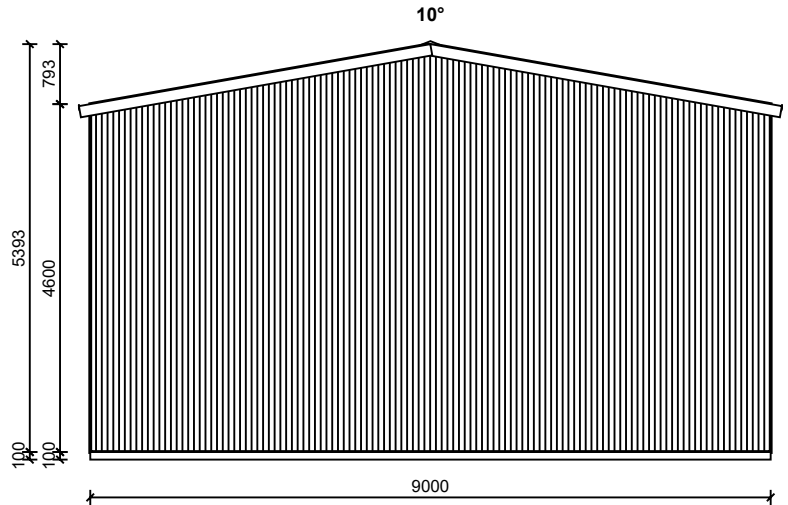

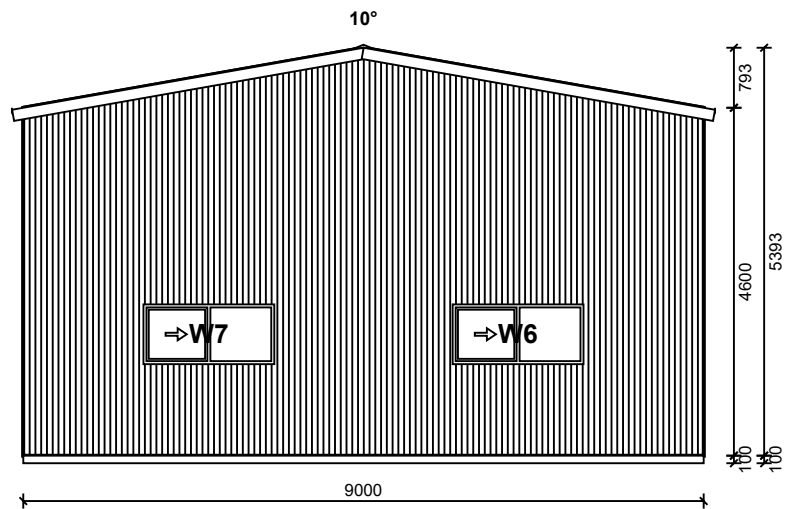

1. FRONT ELEVATION
SCALE 1:100




3. REAR ELEVATION
SCALE 1:100


REFER TO CONSTRUCTION DRAWING FOR SLAB/FOOTING LAYOUT

OPENING SCHEDULE				
MARK	TYPE	HEIGHT	WIDTH	DESCRIPTION
D0-1	ROLLER DOOR	3900	3650	COLORBOND® IRONSTONE STRAMIT RAD B - ROLLER DOOR
D2	ROLLER DOOR	3100	3330	COLORBOND® IRONSTONE STRAMIT RAD B - ROLLER DOOR
D3	PA DOOR	2040	920	COLORBOND® IRONSTONE PERSONAL ACCESS DOOR
D4	PA DOOR	2040	820	COLORBOND® IRONSTONE PERSONAL ACCESS DOOR
W5-7	WINDOW	790	1731	COLORBOND® IRONSTONE WINDOW

Genua Brothers Pty Ltd 3 Hurst Court Colac, 3250 P: 52313477 F: 52313282		 		client: Ben Beale project: Proposed Machinery Shed: Solid 170 Ryans Lane Cororooke, VIC, 3254	
Copyright © 2019 by A-Line Building Systems Pty Ltd. The concepts and information contained in this document are the intellectual property of A-Line Building Systems Pty Ltd. Use or copying of the document in whole or in part without written permission of A-Line Building Systems Pty Ltd constitutes an infringement of copyright		Drawing Name: End Elevation Project Number: GBRO - 10614E - 1 Drawing Number: _____ Date: 23/07/2025 Rev: _____		All Dimensions in Millimetres U.N.O. Scale: 1:100 Sheet Size: 20.1Lx9Wx4.6H 10° 4bays A4	

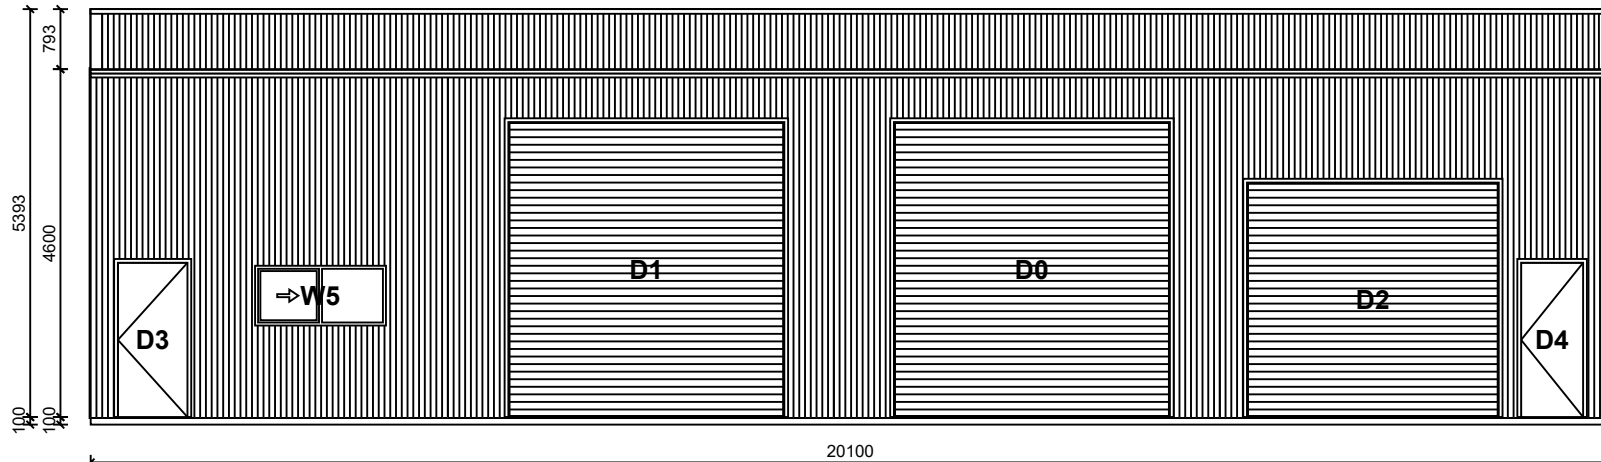

2. RIGHT ELEVATION
SCALE 1:100

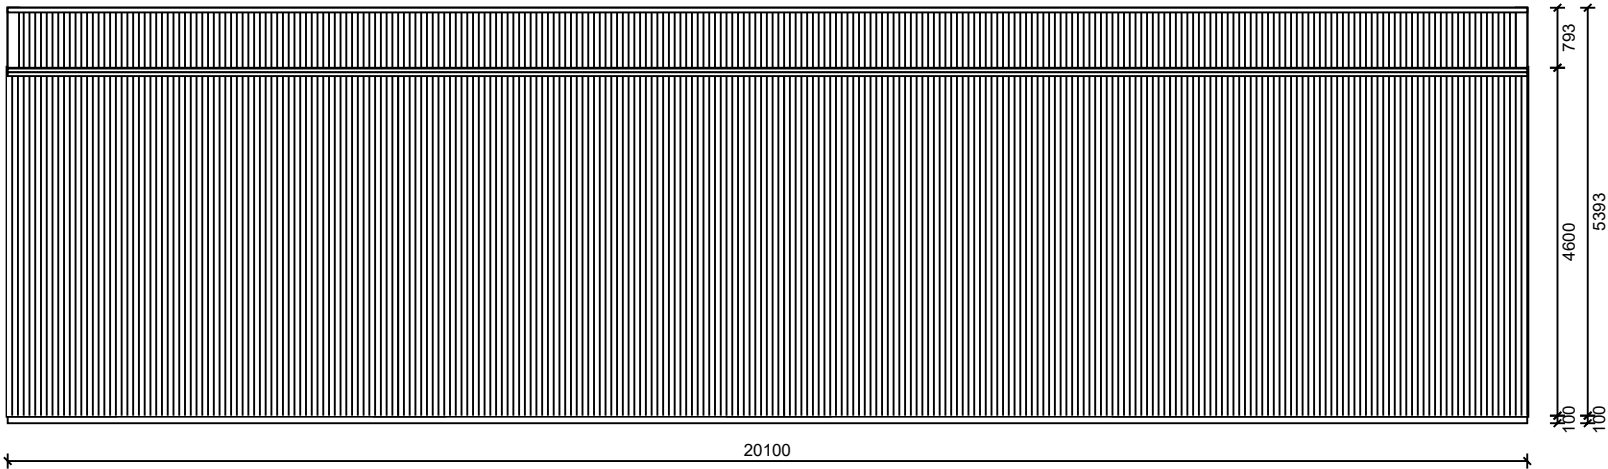

4. LEFT ELEVATION
SCALE 1:100

OPENING SCHEDULE				
MARK	TYPE	HEIGHT	WIDTH	DESCRIPTION
D0-1	ROLLER DOOR	3900	3650	COLORBOND® IRONSTONE STRAMIT RAD B - ROLLER DOOR
D2	ROLLER DOOR	3100	3330	COLORBOND® IRONSTONE STRAMIT RAD B - ROLLER DOOR
D3	PA DOOR	2040	920	COLORBOND® IRONSTONE PERSONAL ACCESS DOOR
D4	PA DOOR	2040	820	COLORBOND® IRONSTONE PERSONAL ACCESS DOOR
W5-7	WINDOW	790	1731	COLORBOND® IRONSTONE WINDOW

Genua Brothers Pty Ltd
3 Hurst Court
Colac, 3250
P: 52313477
F: 52313282




Copyright © 2019 by A-Line Building Systems Pty Ltd.
The concepts and information contained in this document are the intellectual property of A-Line Building Systems Pty Ltd. Use or copying of the document in whole or in part without written permission of A-Line Building Systems Pty Ltd constitutes an infringement of copyright


client: Ben Beale
project: Proposed Machinery Shed: Solid
170 Ryans Lane
Cororooke, VIC, 3254

Drawing Name: Side Elevation
Project Number: GBRO - 10614E - 1
Drawing Number: []
Rev: []
Date: 23/07/2025

Scale: 1:100
Sheet: 20.1Lx9Wx4.6H|10°|4bays

All Dimensions In Millimetres U.N.O.
Sheet Size: **A4**

REFER TO CONSTRUCTION DRAWING FOR SLAB/FOOTING LAYOUT

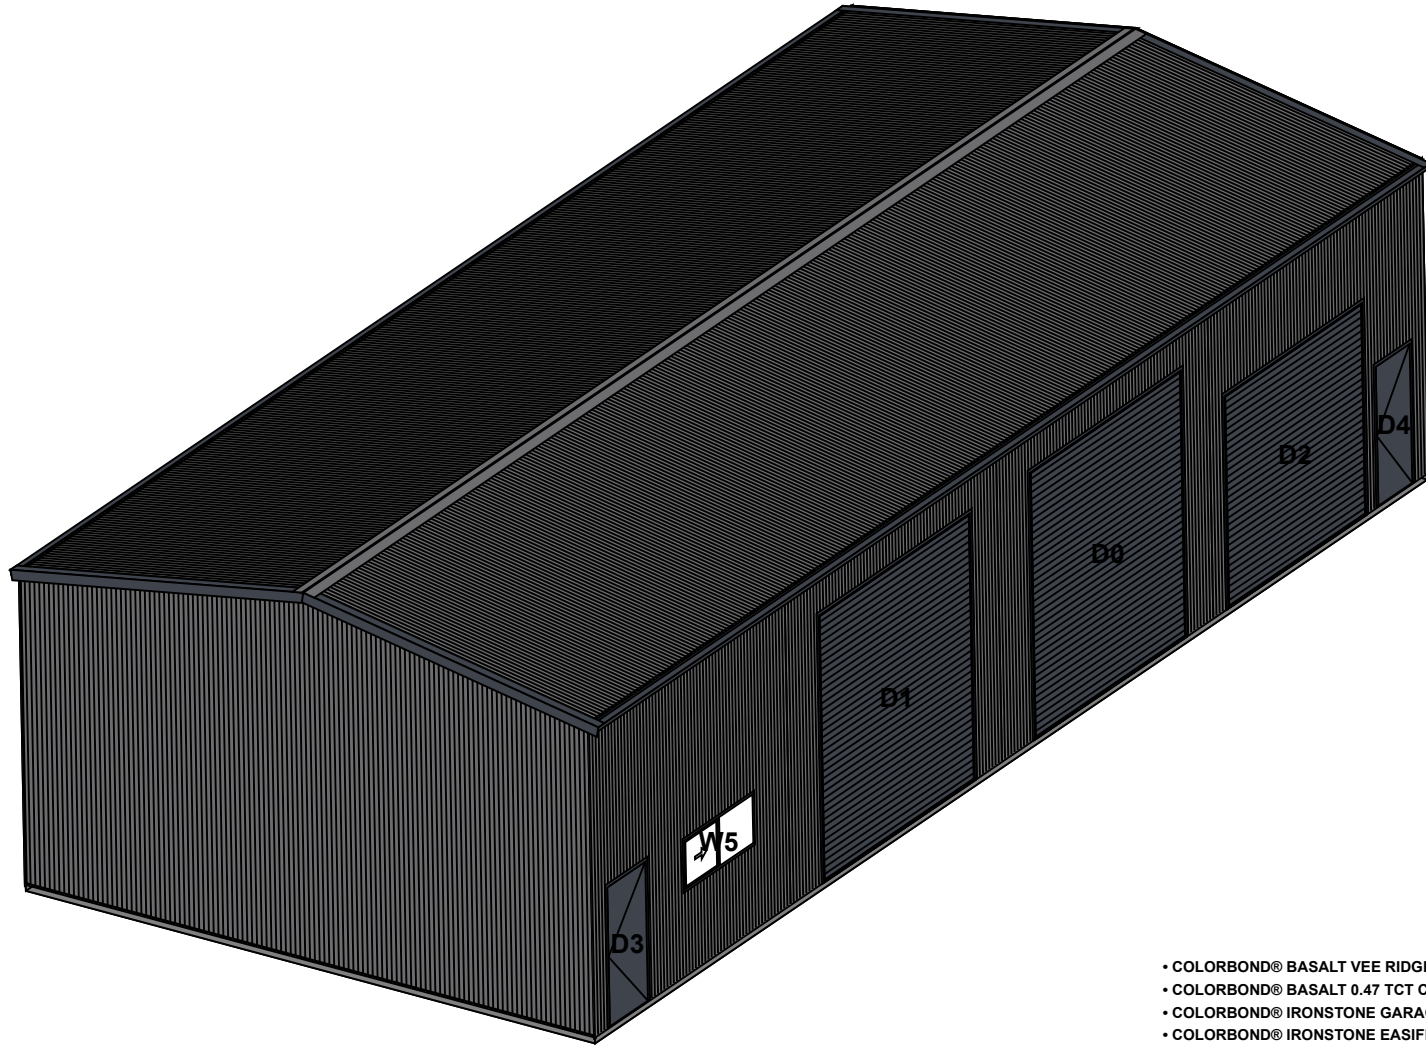




FRONT RIGHT ELEVATION
SCALE 1:100

- COLORBOND® BASALT VEE RIDGE CAPPING
- COLORBOND® BASALT 0.47 TCT CORRUGATED ROOF CLADDING
- COLORBOND® IRONSTONE GARAGE BARGE FLASHING
- COLORBOND® IRONSTONE EASIFLOW EAVE GUTTER
- WHITE UPVC 100D DOWNPIPE
- COLORBOND® BASALT 0.47 TCT CORRUGATED WALL CLADDING
- COLORBOND® BASALT CORNER FLASHING

REFER TO CONSTRUCTION DRAWING FOR SLAB/FOOTING LAYOUT

OPENING SCHEDULE				
MARK	TYPE	HEIGHT	WIDTH	DESCRIPTION
D0-1	ROLLER DOOR	3900	3650	COLORBOND® IRONSTONE STRAMIT RAD B - ROLLER DOOR
D2	ROLLER DOOR	3100	3330	COLORBOND® IRONSTONE STRAMIT RAD B - ROLLER DOOR
D3	PA DOOR	2040	920	COLORBOND® IRONSTONE PERSONAL ACCESS DOOR
D4	PA DOOR	2040	820	COLORBOND® IRONSTONE PERSONAL ACCESS DOOR
W5-7	WINDOW	790	1731	COLORBOND® IRONSTONE WINDOW

Genua Brothers Pty Ltd 3 Hurst Court Colac, 3250 P: 52313477 F: 52313282		 	client: Ben Beale project: Proposed Machinery Shed: Solid 170 Ryans Lane Cororooke, VIC, 3254
Copyright © 2019 by A-Line Building Systems Pty Ltd. The concepts and information contained in this document are the intellectual property of A-Line Building Systems Pty Ltd. Use or copying of the document in whole or in part without written permission of A-Line Building Systems Pty Ltd constitutes an infringement of copyright		Drawing Name: ISO Project Number: GBRO - 10614E - 1 Drawing Number: _____ Date: 23/07/2025 Rev: _____	All Dimensions In Millimetres U.N.O. Scale: 1:100 Sheet Size: 20.1Lx9Wx4.6H 10° 4bays A4

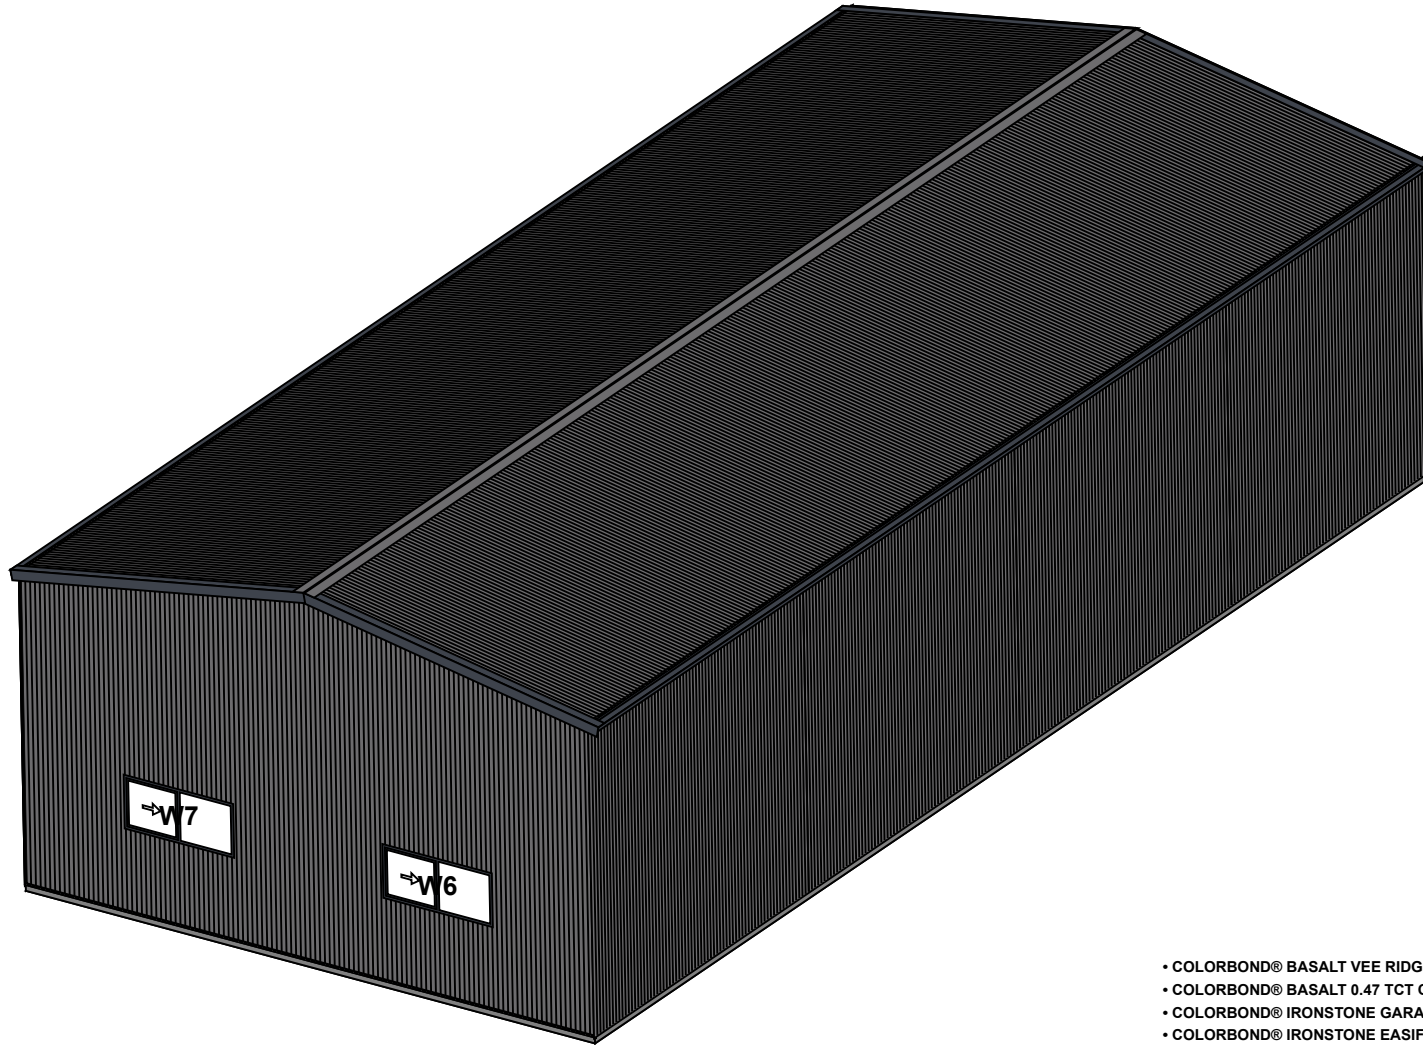



REAR LEFT ELEVATION
SCALE 1:100

- COLORBOND® BASALT VEE RIDGE CAPPING
- COLORBOND® BASALT 0.47 TCT CORRUGATED ROOF CLADDING
- COLORBOND® IRONSTONE GARAGE BARGE FLASHING
- COLORBOND® IRONSTONE EASIFLOW EAVE GUTTER
- WHITE UPVC 100D DOWNPIPE
- COLORBOND® BASALT 0.47 TCT CORRUGATED WALL CLADDING
- COLORBOND® BASALT CORNER FLASHING

REFER TO CONSTRUCTION DRAWING FOR SLAB/FOOTING LAYOUT

OPENING SCHEDULE				
MARK	TYPE	HEIGHT	WIDTH	DESCRIPTION
D0-1	ROLLER DOOR	3900	3650	COLORBOND® IRONSTONE STRAMIT RAD B - ROLLER DOOR
D2	ROLLER DOOR	3100	3330	COLORBOND® IRONSTONE STRAMIT RAD B - ROLLER DOOR
D3	PA DOOR	2040	920	COLORBOND® IRONSTONE PERSONAL ACCESS DOOR
D4	PA DOOR	2040	820	COLORBOND® IRONSTONE PERSONAL ACCESS DOOR
W5-7	WINDOW	790	1731	COLORBOND® IRONSTONE WINDOW

Genua Brothers Pty Ltd 3 Hurst Court Colac, 3250 P: 52313477 F: 52313282		 	client Ben Beale project Proposed Machinery Shed: Solid 170 Ryans Lane Cororooke, VIC, 3254
Drawing Name: ISO		Drawing Number:	
Project Number: GBRO - 10614E - 1		Date: 23/07/2025	
Copyright © 2019 by A-Line Building Systems Pty Ltd. The concepts and information contained in this document are the intellectual property of A-Line Building Systems Pty Ltd. Use or copying of the document in whole or in part without written permission of A-Line Building Systems Pty Ltd constitutes an infringement of copyright		All Dimensions In Millimetres U.N.O.	
Scale: 1:100		Sheet Size: 20.1Lx9Wx4.6H 10° 4bays A4	