

SCALE 1:100 @ A1
 SCALE 1:200 @ A3
1 EXTERNAL WORKS PLAN SHED
 SCALE @ A1 1:100

General Notes and Disclaimer
 All construction is to be carried out in accordance with the current edition of the NCCS, Building Code of Australia and current Australian Standards and Codes and the Contract Documents.
 Check all levels, details and dimensions on site prior to commencing work. Do not scale from drawings.
 These drawings are the copyright © of Cottee Parker Architects and may not be used without the Cottee Parker Architects written permission.

NOT FOR CONSTRUCTION

| | | |
|----------------|-------|------------|
| 02 FOR TENDER | CPA | 12/06/2024 |
| 01 FOR TENDER | EH | 05/06/2024 |
| ID DESCRIPTION | DRAWN | DATE |

Revisions and Amendments

DRAWINGS INDEXING SYSTEM
 FOR PROJECT SERVICES, PLANS AND RECORDS USE ONLY

| | |
|--|--|
| <input type="checkbox"/> CEILING PLANS | <input type="checkbox"/> MISCELLANEOUS DETAILS |
| <input type="checkbox"/> CONSTRUCTION DETAILS | <input type="checkbox"/> OTHER |
| <input type="checkbox"/> ELEVATIONS | <input type="checkbox"/> PLAY STRUCTURES |
| <input type="checkbox"/> EXTERNAL WORKS | <input type="checkbox"/> ROOF PLAN |
| <input type="checkbox"/> FITTINGS | <input type="checkbox"/> SECTIONS |
| <input type="checkbox"/> FLOOR PLAN | <input type="checkbox"/> SETOUT PLAN |
| <input type="checkbox"/> FURNITURE & EQUIPMENT | <input type="checkbox"/> SITE PLAN |
| <input type="checkbox"/> HYDRAULICS | <input type="checkbox"/> STANDARDS |
| <input type="checkbox"/> MASTER PLAN | |

Queensland Government
 Department of Education

CONSULTANT IN ASSOCIATION

EERHARD HUIZINGA
 DRAWN


SHEM GUTHRIE
 DISCIPLINE TEAM LEADER

CONSULTANT
COTTEEPARKER
 BRISBANE
 T 61 7 3846 7422
 COTTEE PARKER ARCHITECTS PTY LTD
 ABN 77 010 924 106
 COTTEEPARKER.COM.AU


PROJECT STATUS: **TENDER**
 AUTHORISED FOR ISSUE: SG DATE: JULY 2024

184-202 OLD LOGAN RD CAMIRA (237066)
 201 MONTAGUE ROAD, BRISBANE
 EXTERNAL WORKS PLAN

| | | |
|--------------------|----------------|----------|
| SCALE | AT | |
| REFER PLANS | A1 SIZE | |
| MASTER SITE NUMBER | PROJECT NUMBER | |
| 237066 | 7066G | |
| DRAWING NUMBER | ISSUE | SHEET NO |
| SD1303 | 02 | |

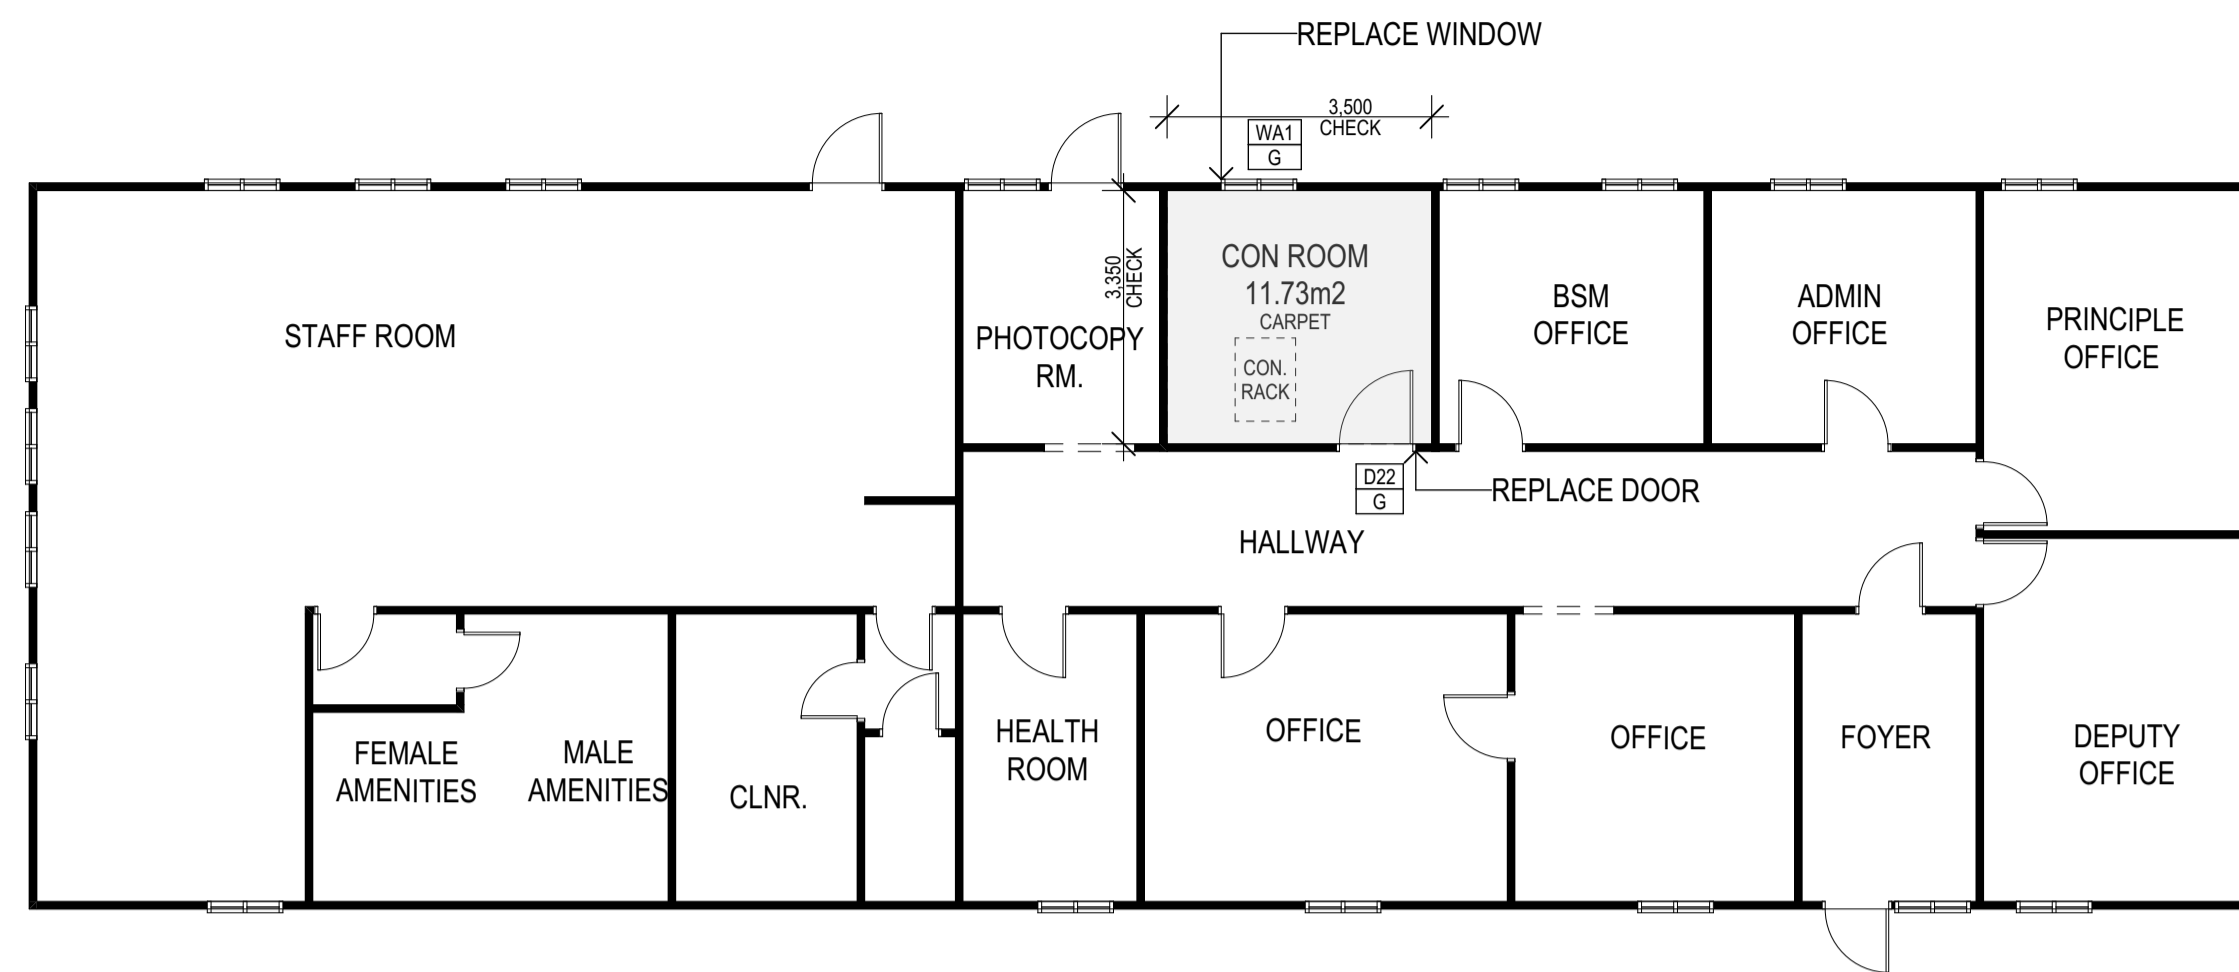


1 ADMIN. CENTRE OF NETWORK STAGE 3 WORKS
SCALE @ A1 1:100

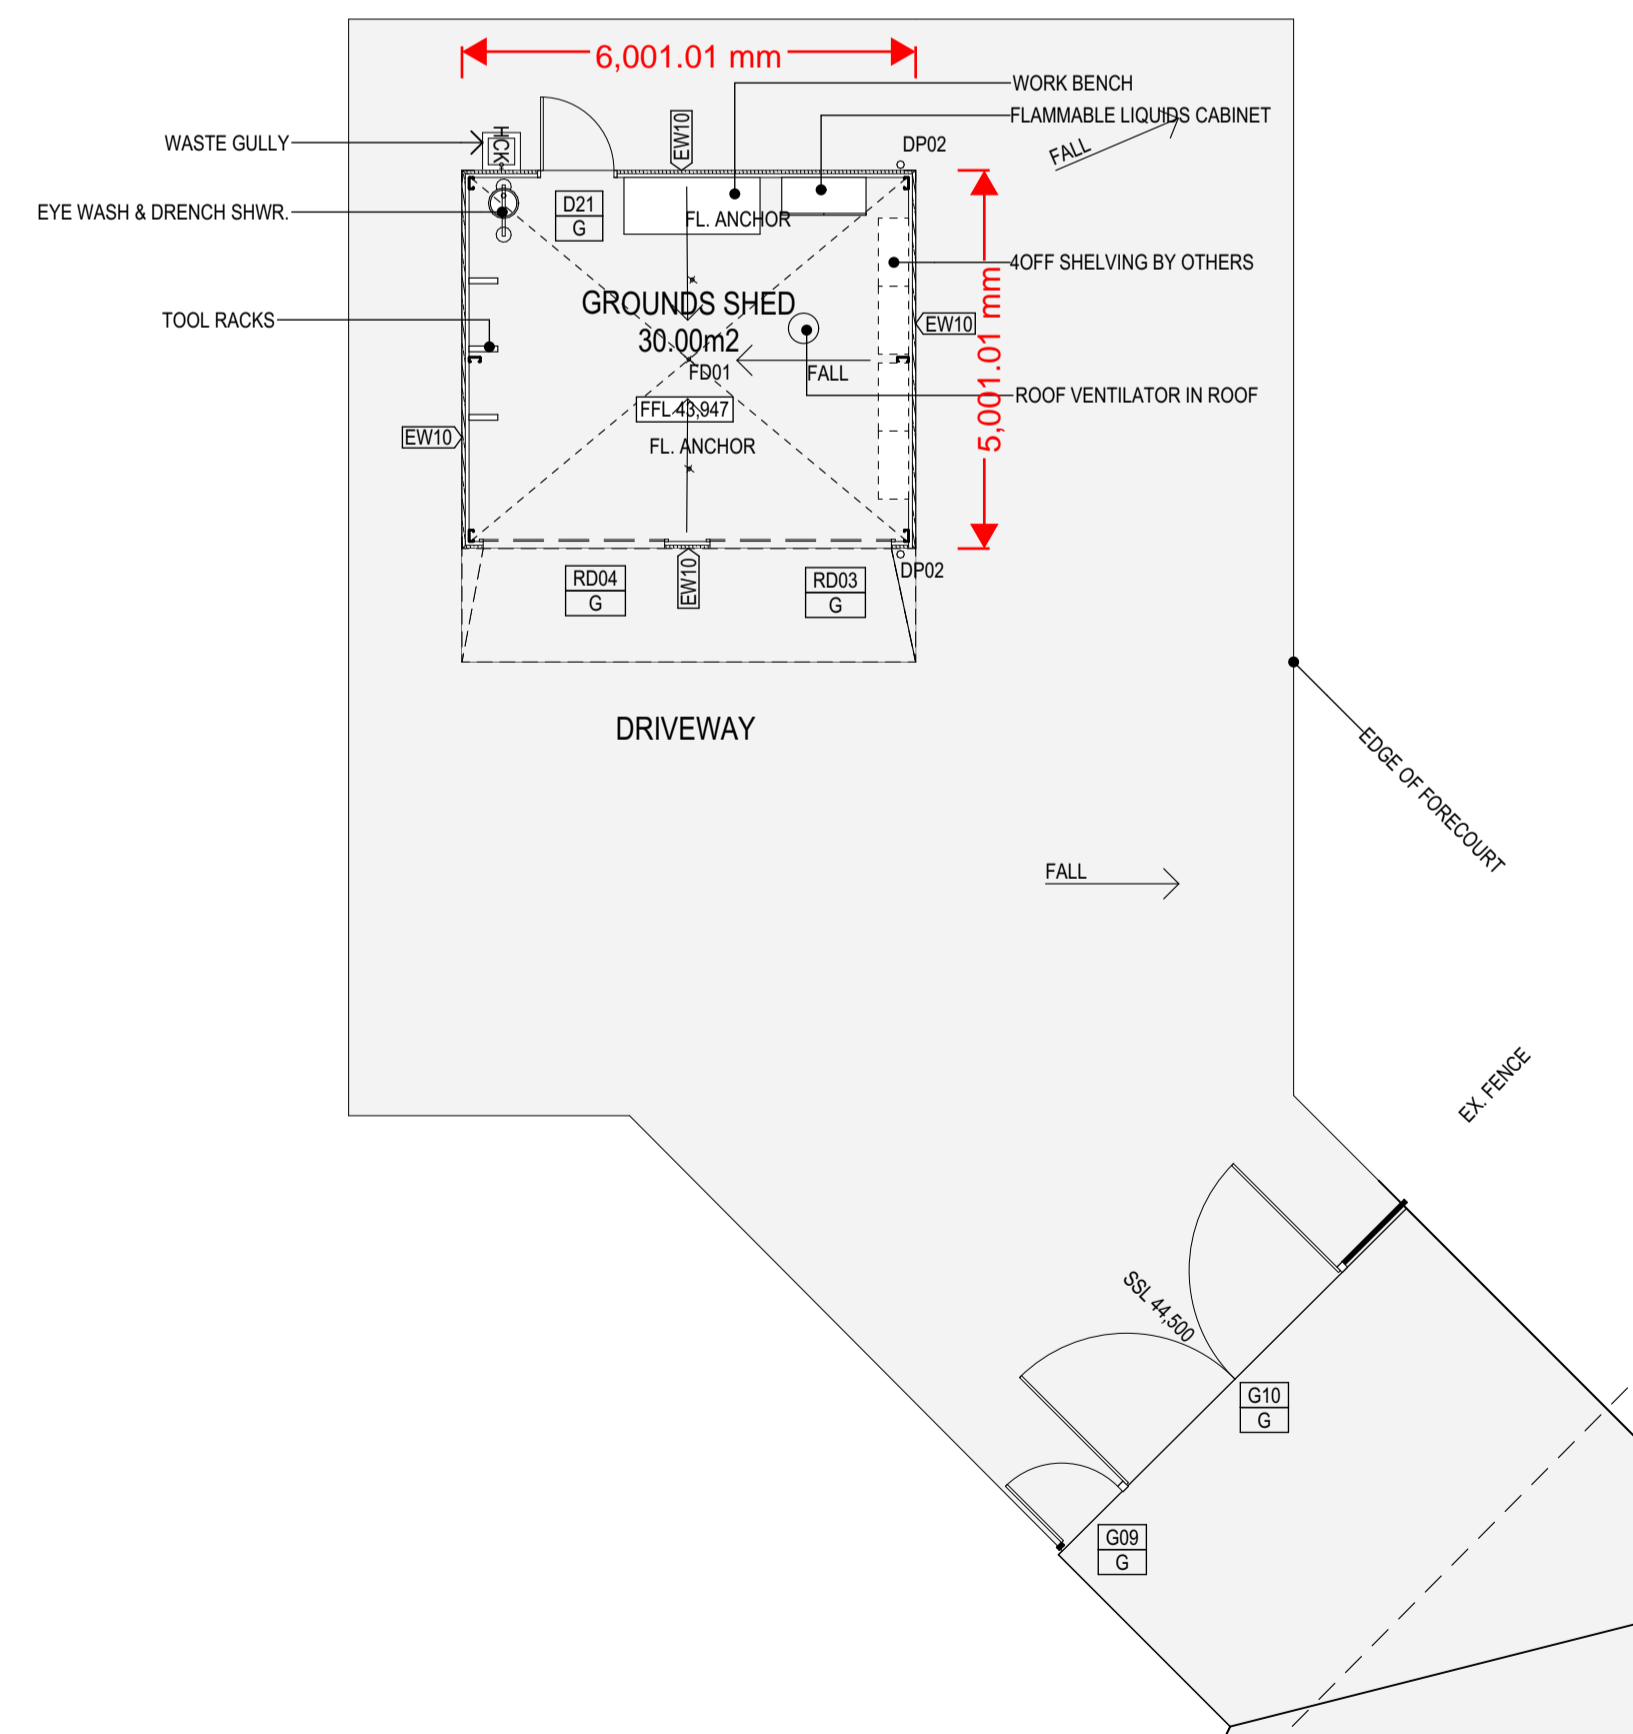

2 EQUIPMENT SHED STAGE 1 WORKS
SCALE @ A1 1:100

General Notes and Disclaimer

All construction is to be carried out in accordance with the current edition of the NCCS, Building Code of Australia and current Australian Standards and Codes and the Contract Documents.
Check all levels, details and dimensions on site prior to commencing work.
Do not scale from drawings.
These drawings are the copyright © of Cottee Parker Architects and may not be used without the Cottee Parker Architects written permission.

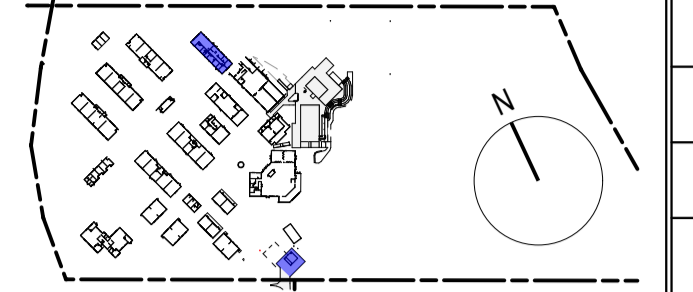

NOT FOR CONSTRUCTION

| ID | DESCRIPTION | CPA | DATE |
|----|-------------|-----|------------|
| 02 | FOR TENDER | CPA | 12/06/2024 |
| 01 | FOR TENDER | EH | 05/06/2024 |

Revisions and Amendments

DRAWINGS INDEXING SYSTEM
FOR PROJECT SERVICES, PLANS AND RECORDS USE ONLY

| | |
|--|--|
| <input type="checkbox"/> CEILING PLANS | <input type="checkbox"/> MISCELLANEOUS DETAILS |
| <input type="checkbox"/> CONSTRUCTION DETAILS | <input type="checkbox"/> OTHER |
| <input type="checkbox"/> ELEVATIONS | <input type="checkbox"/> PLAY STRUCTURES |
| <input type="checkbox"/> EXTERNAL WORKS | <input type="checkbox"/> ROOF PLAN |
| <input type="checkbox"/> FITOUTS | <input type="checkbox"/> SECTIONS |
| <input type="checkbox"/> FLOOR PLAN | <input type="checkbox"/> SETOUT PLAN |
| <input type="checkbox"/> FURNITURE & EQUIPMENT | <input type="checkbox"/> SITE PLAN |
| <input type="checkbox"/> HYDRAULICS | <input type="checkbox"/> STANDARDS |
| <input type="checkbox"/> MASTER PLAN | |



Department of Education

CONSULTANT IN ASSOCIATION

EERHARD HUIZINGA
DRAWN

SHEM GUTHRIE
DISCIPLINE TEAM LEADER

CONSULTANT
COTTEEPARKER
BRISBANE
T 61 7 3846 7422
COTTEE PARKER ARCHITECTS PTY LTD
ABN 77 010 924 106
COTTEEPARKER.COM.AU

PROJECT STATUS: **TENDER**
AUTHORISED FOR ISSUE: SG DATE: JULY 2024


184-202 OLD LOGAN RD CAMIRA (237066)

201 MONTAGUE ROAD, BRISBANE
FLOOR PLAN - GROUND SHEET 2


SCALE REFER PLANS AT A1 SIZE

MASTER SITE NUMBER: 237066 PROJECT NUMBER: 7066G


DRAWING NUMBER: SD2005 ISSUE: 02 SHEET NO:

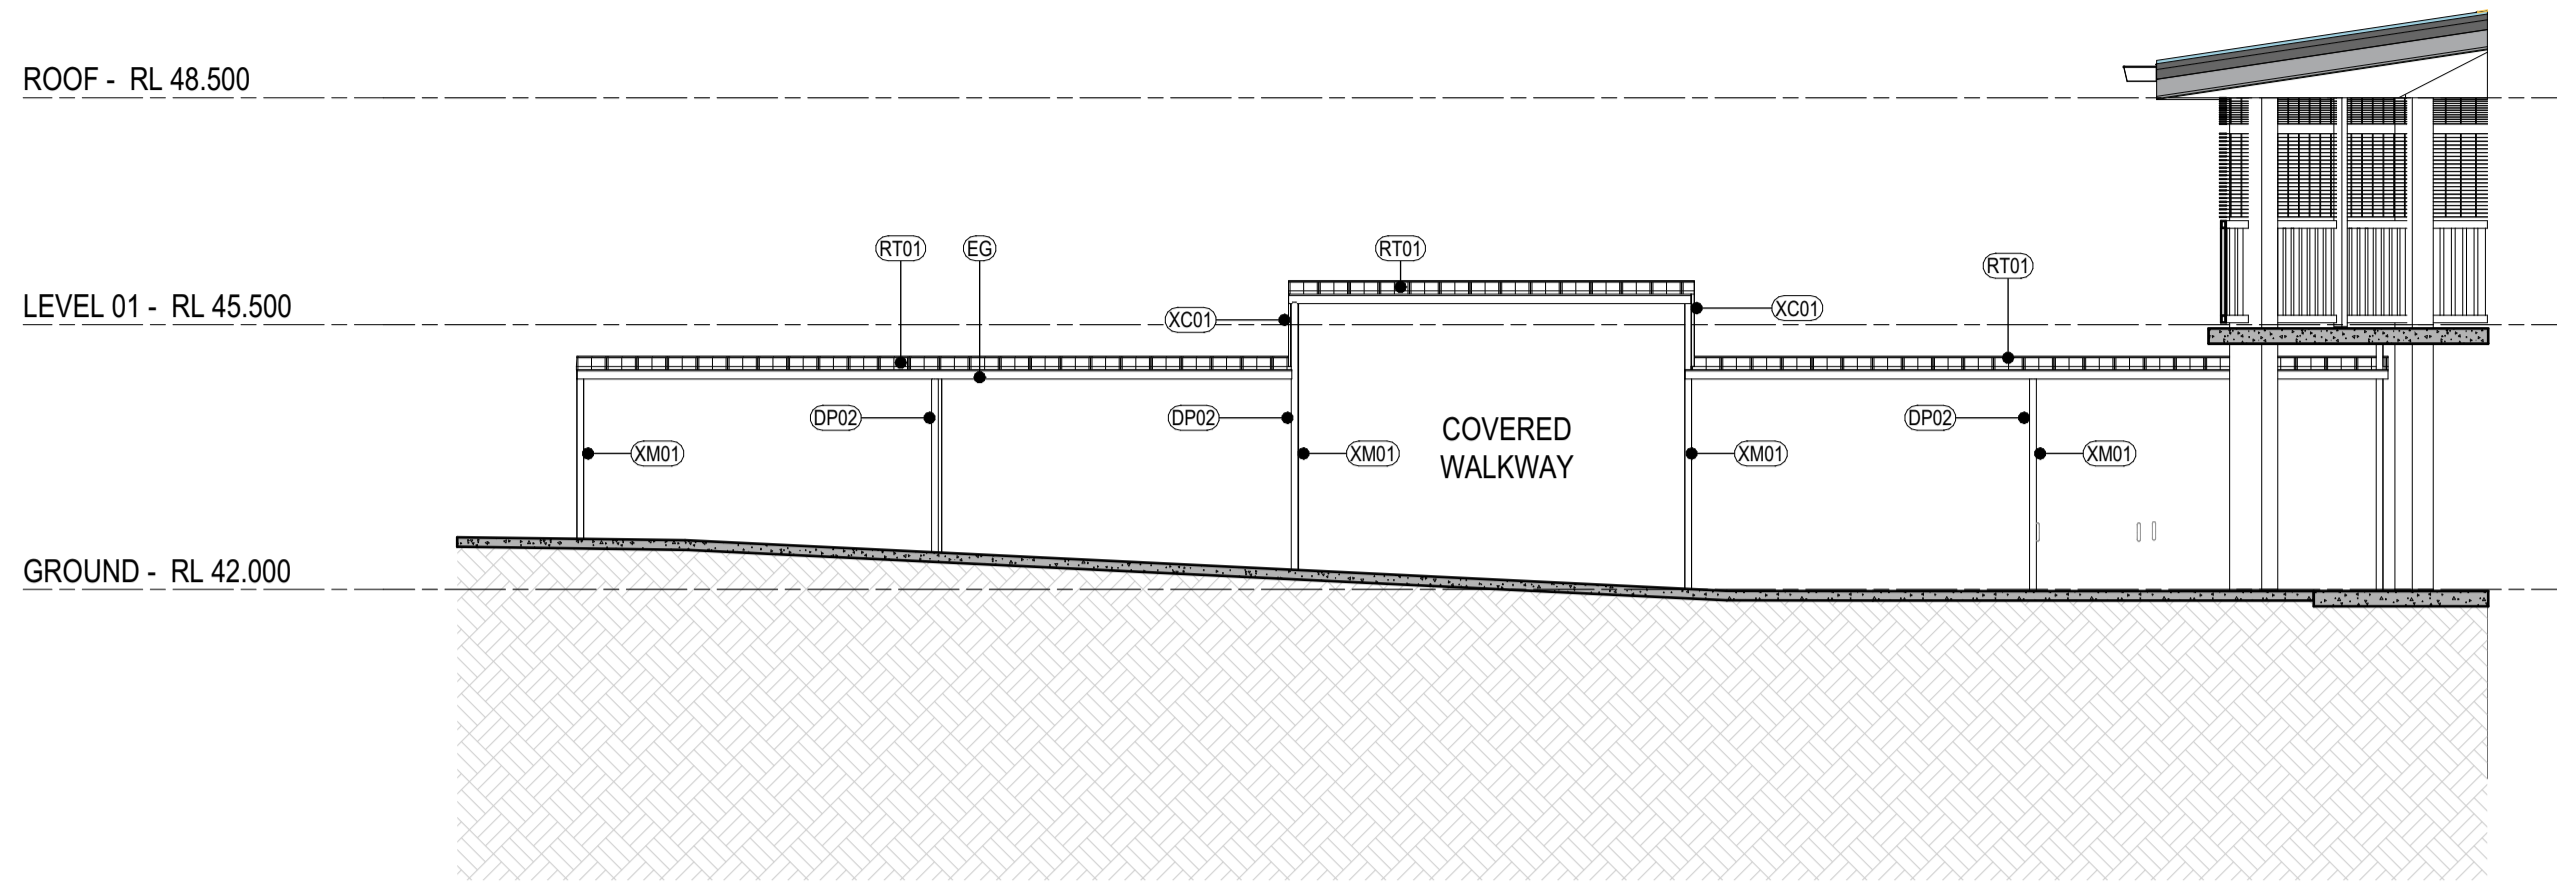


1 ELEVATION COVERED WALKWAY
SCALE @ A1 1:100

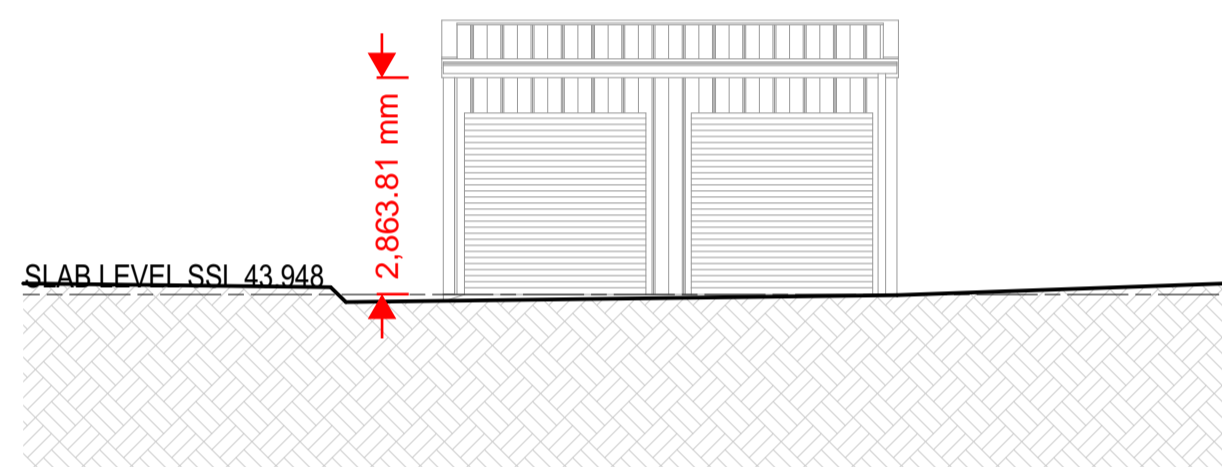


2 GROUNDS SHED SOUTH
SCALE @ A1 1:100

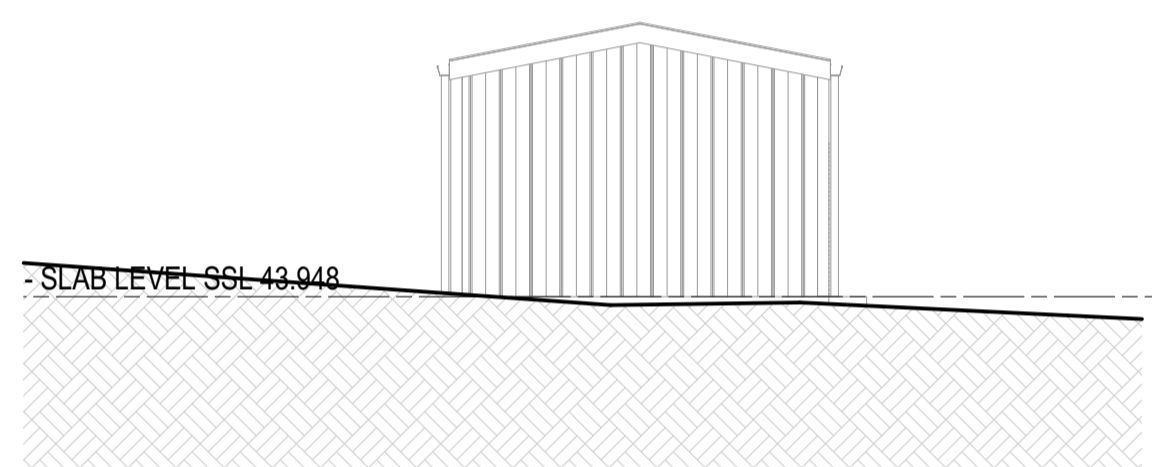

3 GROUNDS SHED EAST
SCALE @ A1 1:100

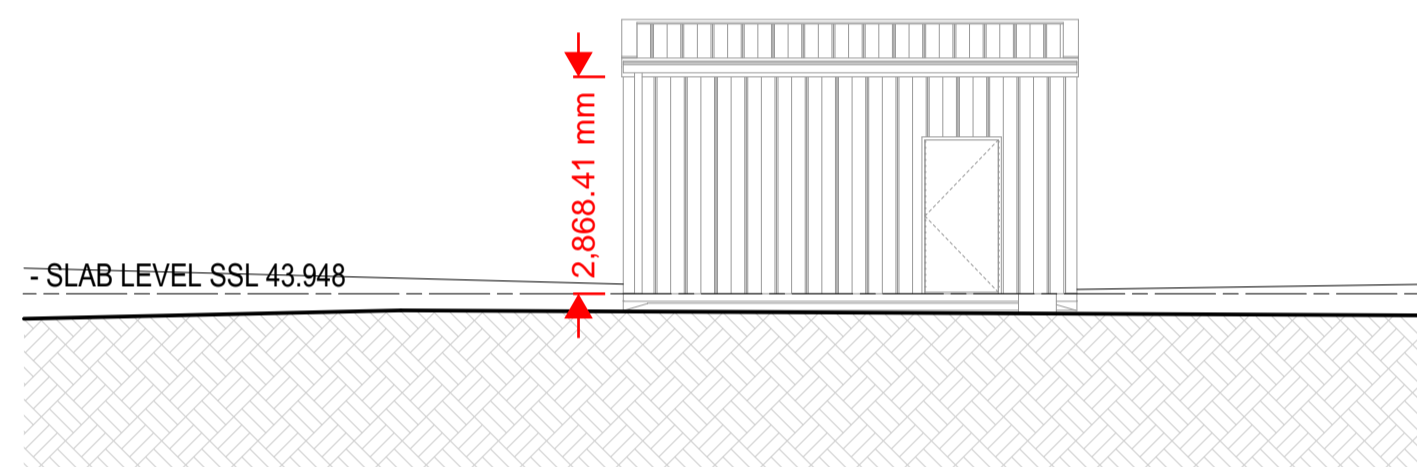


4 GROUNDS SHED NORTH
SCALE @ A1 1:100

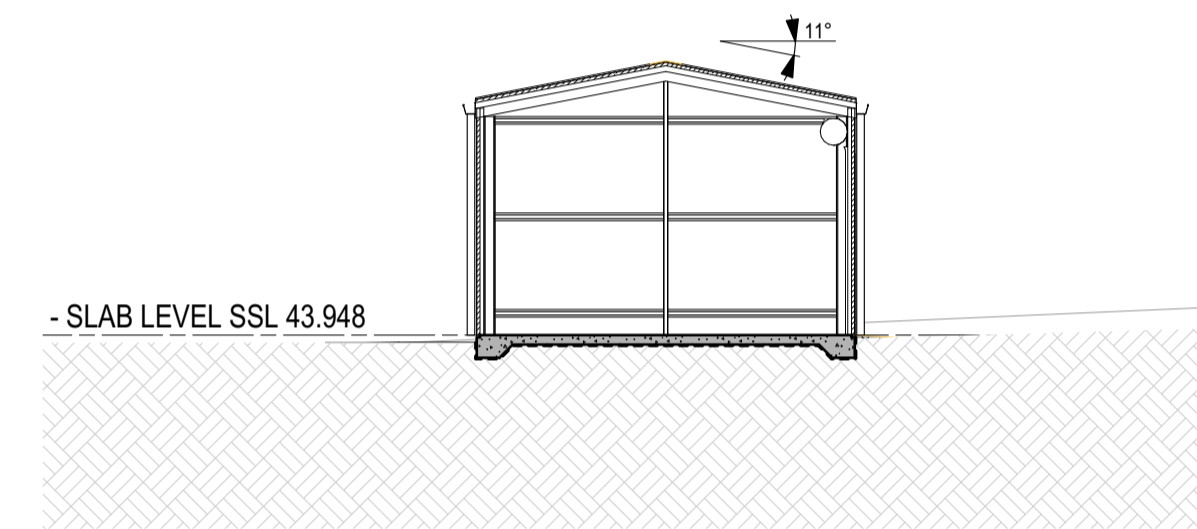

5 GROUNDS SHED SECTION
SCALE @ A1 1:100

General Notes and Disclaimer

All construction is to be carried out in accordance with the current edition of the NCCS, Building Code of Australia and current Australian Standards and Codes and the Contract Documents.
Check all levels, details and dimensions on site prior to commencing work.
Do not scale from drawings.
These drawings are the copyright © of Cottee Parker Architects and may not be used without the Cottee Parker Architects written permission.

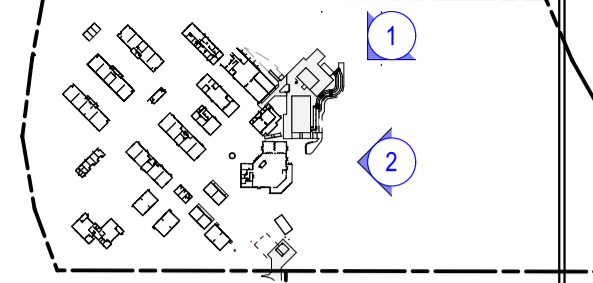

NOT FOR CONSTRUCTION

| ID | DESCRIPTION | DRAWN | DATE |
|----|-------------|-------|------------|
| 01 | FOR TENDER | EH | 05/06/2024 |

Revisions and Amendments

DRAWINGS INDEXING SYSTEM
FOR PROJECT SERVICES, PLANS AND RECORDS USE ONLY

- | | |
|--|--|
| <input type="checkbox"/> CEILING PLANS | <input type="checkbox"/> MISCELLANEOUS DETAILS |
| <input type="checkbox"/> CONSTRUCTION DETAILS | <input type="checkbox"/> OTHER |
| <input type="checkbox"/> ELEVATIONS | <input type="checkbox"/> PLAY STRUCTURES |
| <input type="checkbox"/> EXTERNAL WORKS | <input type="checkbox"/> ROOF PLAN |
| <input type="checkbox"/> FITTINGS | <input type="checkbox"/> SECTIONS |
| <input type="checkbox"/> FLOOR PLAN | <input type="checkbox"/> SETOUT PLAN |
| <input type="checkbox"/> FURNITURE & EQUIPMENT | <input type="checkbox"/> SITE PLAN |
| <input type="checkbox"/> HYDRAULICS | <input type="checkbox"/> STANDARDS |
| <input type="checkbox"/> MASTER PLAN | |



Department of
Education


CONSULTANT IN ASSOCIATION

EERHARD HUIZINGA

DRAWN

SHEM GUTHRIE

DISCIPLINE TEAM LEADER

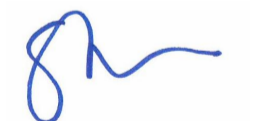

CONSULTANT

COTTEEPARKER

BRISBANE
T 61 7 3846 7422

COTTEE PARKER ARCHITECTS PTY LTD
ABN 77 010 924 106

COTTEEPARKER.COM.AU

PROJECT STATUS: **TENDER**
AUTHORISED FOR ISSUE: SG DATE: JULY 2024

**184-202 OLD LOGAN RD CAMIRA
(237066)**

201 MONTAGUE ROAD, BRISBANE

ELEVATIONS - SHEET 01

SCALE AT
REFER PLANS A1 SIZE

MASTER SITE NUMBER PROJECT NUMBER
237066 7066G

DRAWING NUMBER ISSUE SHEET NO
SD3001 01