


# FLOOR PLAN


SCALE 1 : 100

RESIDENCE: 122.88 sqm (13.26 squares)  
 GARAGE: 181.95 sqm (19.63 squares)

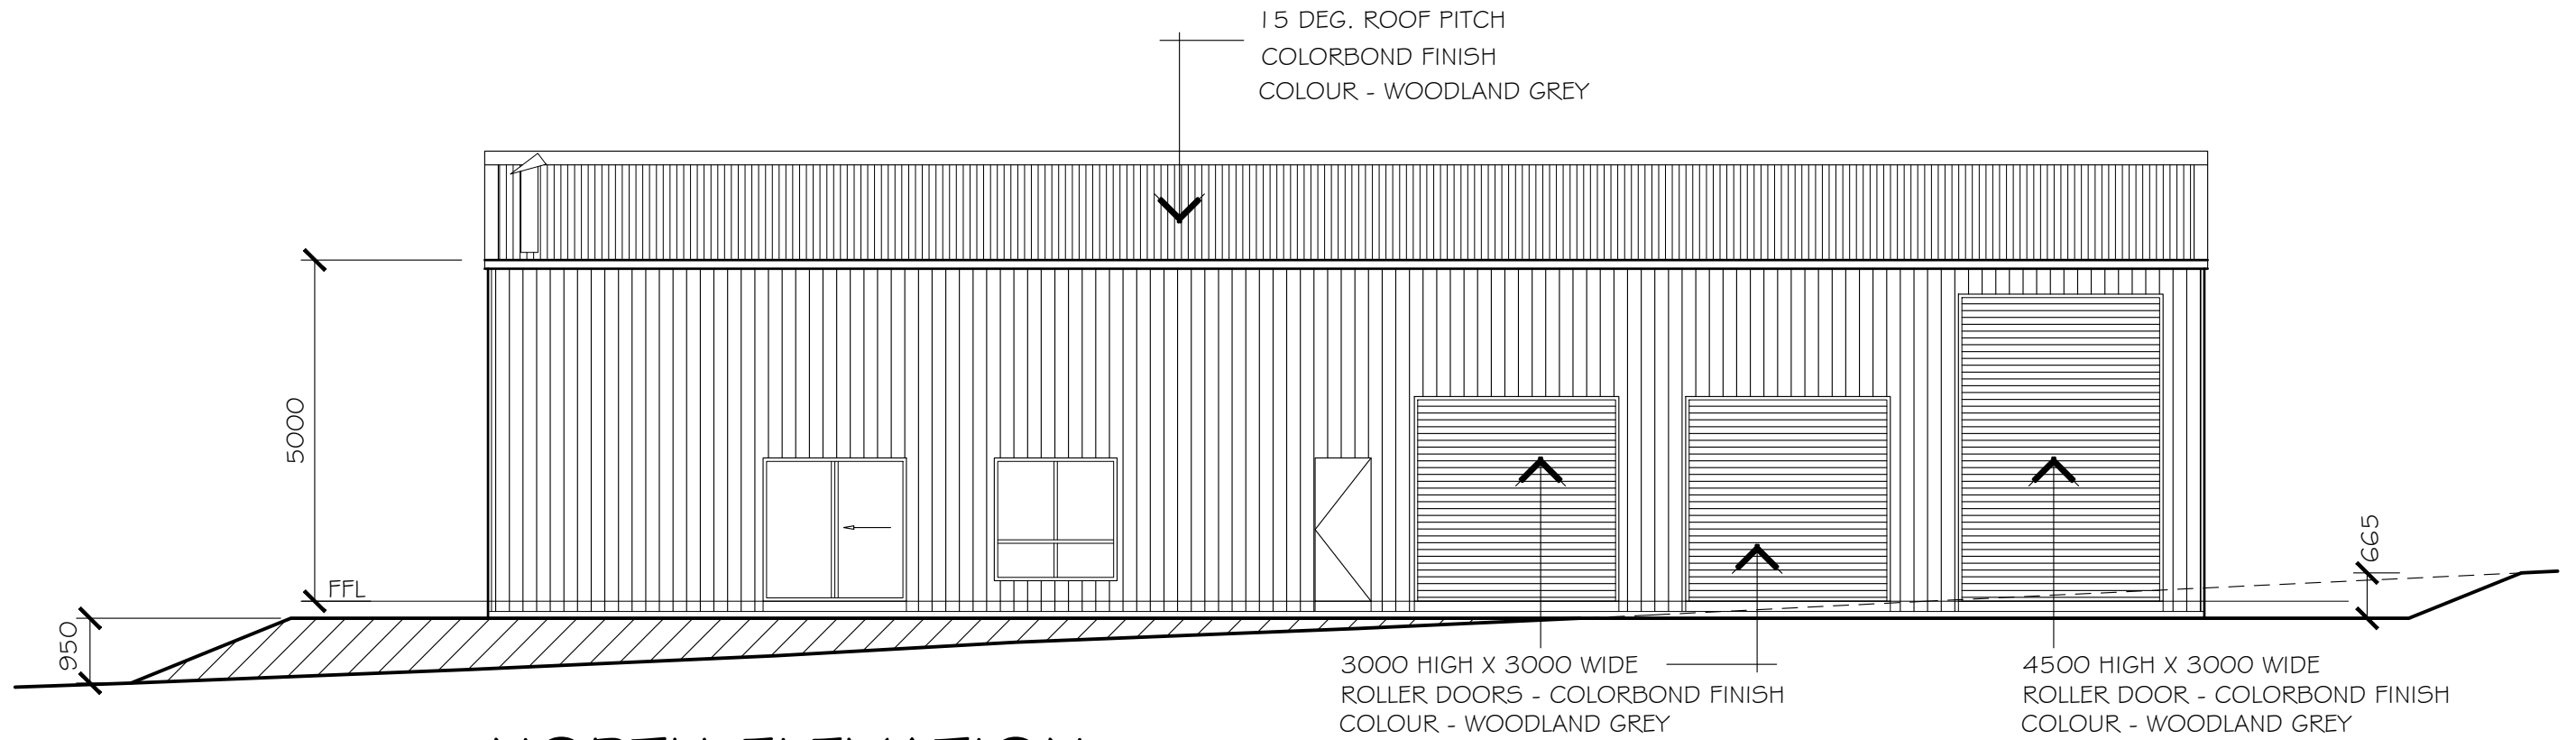

# NORTH ELEVATION

SCALE 1 : 100

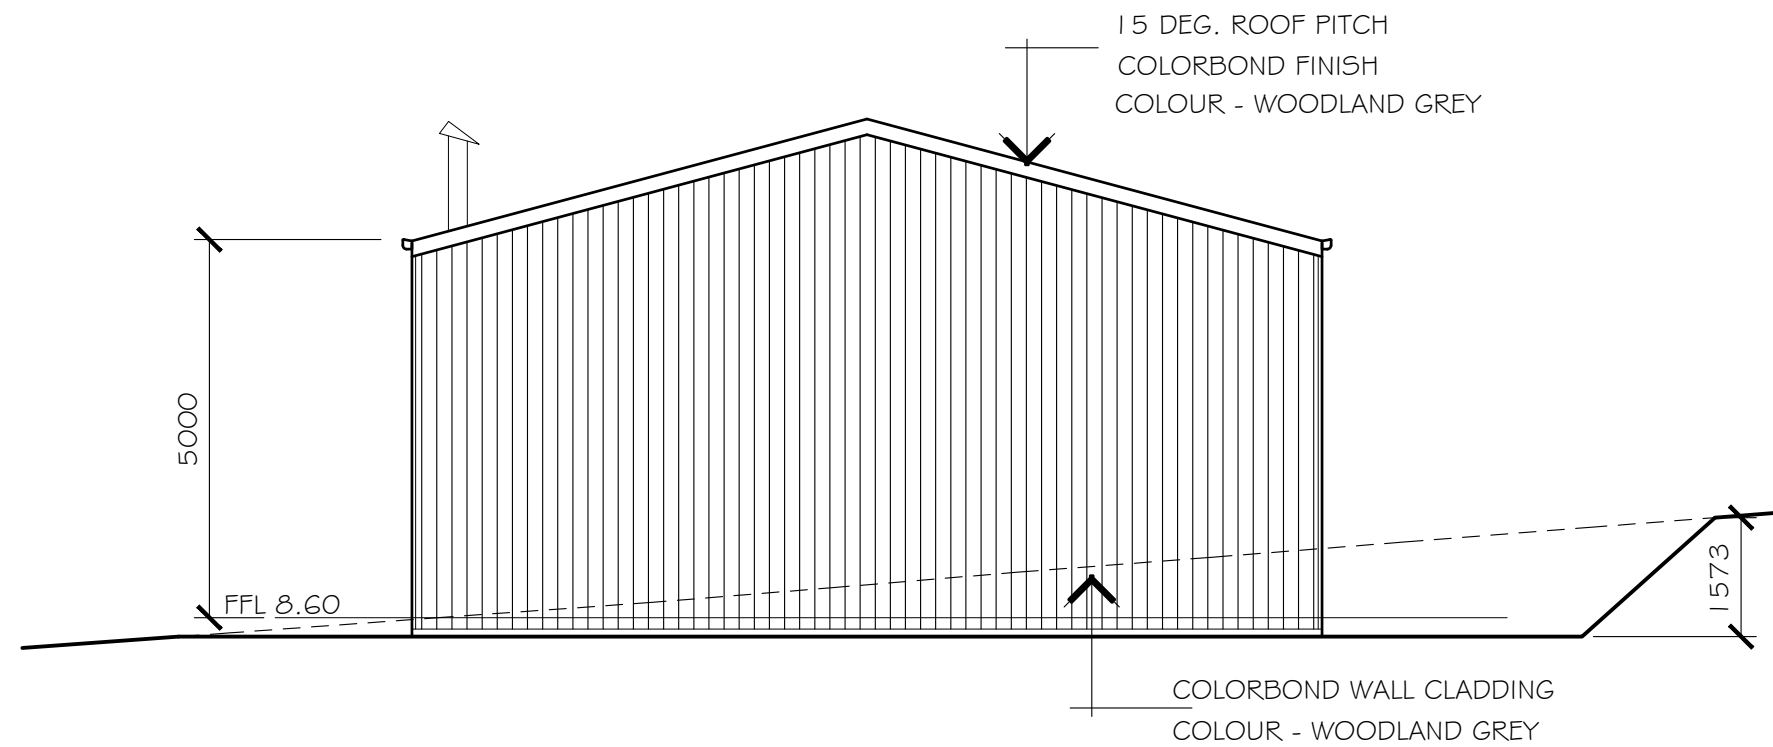

# WEST ELEVATION

SCALE 1 : 100

**solly residence** mossiface


ISSUED: 11-08-2022

**3875**

design & drafting

**tp1** 3 of 4

21021 RevA

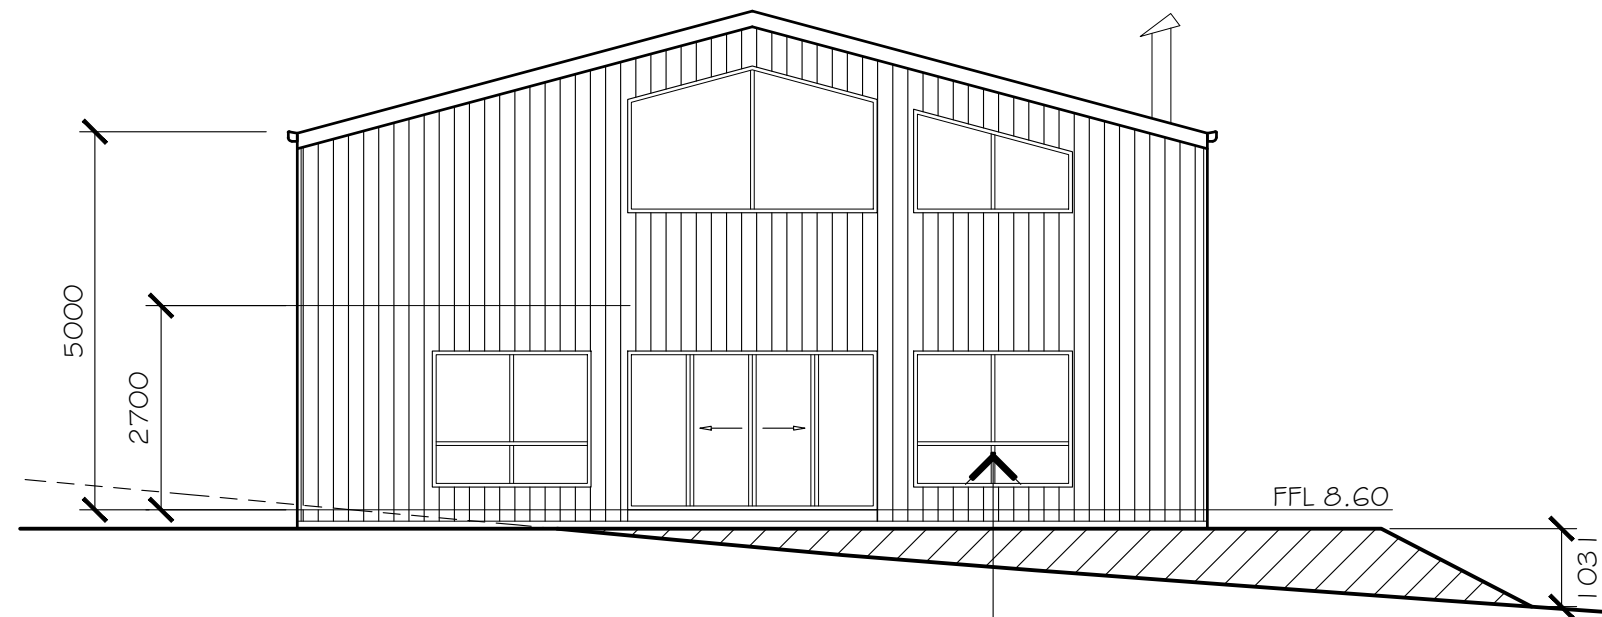


# EAST ELEVATION

SCALE 1 : 100

ALUMINIUM FRAMED WINDOWS  
COLOUR T.B.A

COLORBOND EAVES GUTTER  
AND DOWNPIPES  
COLOUR - WOODLAND GREY

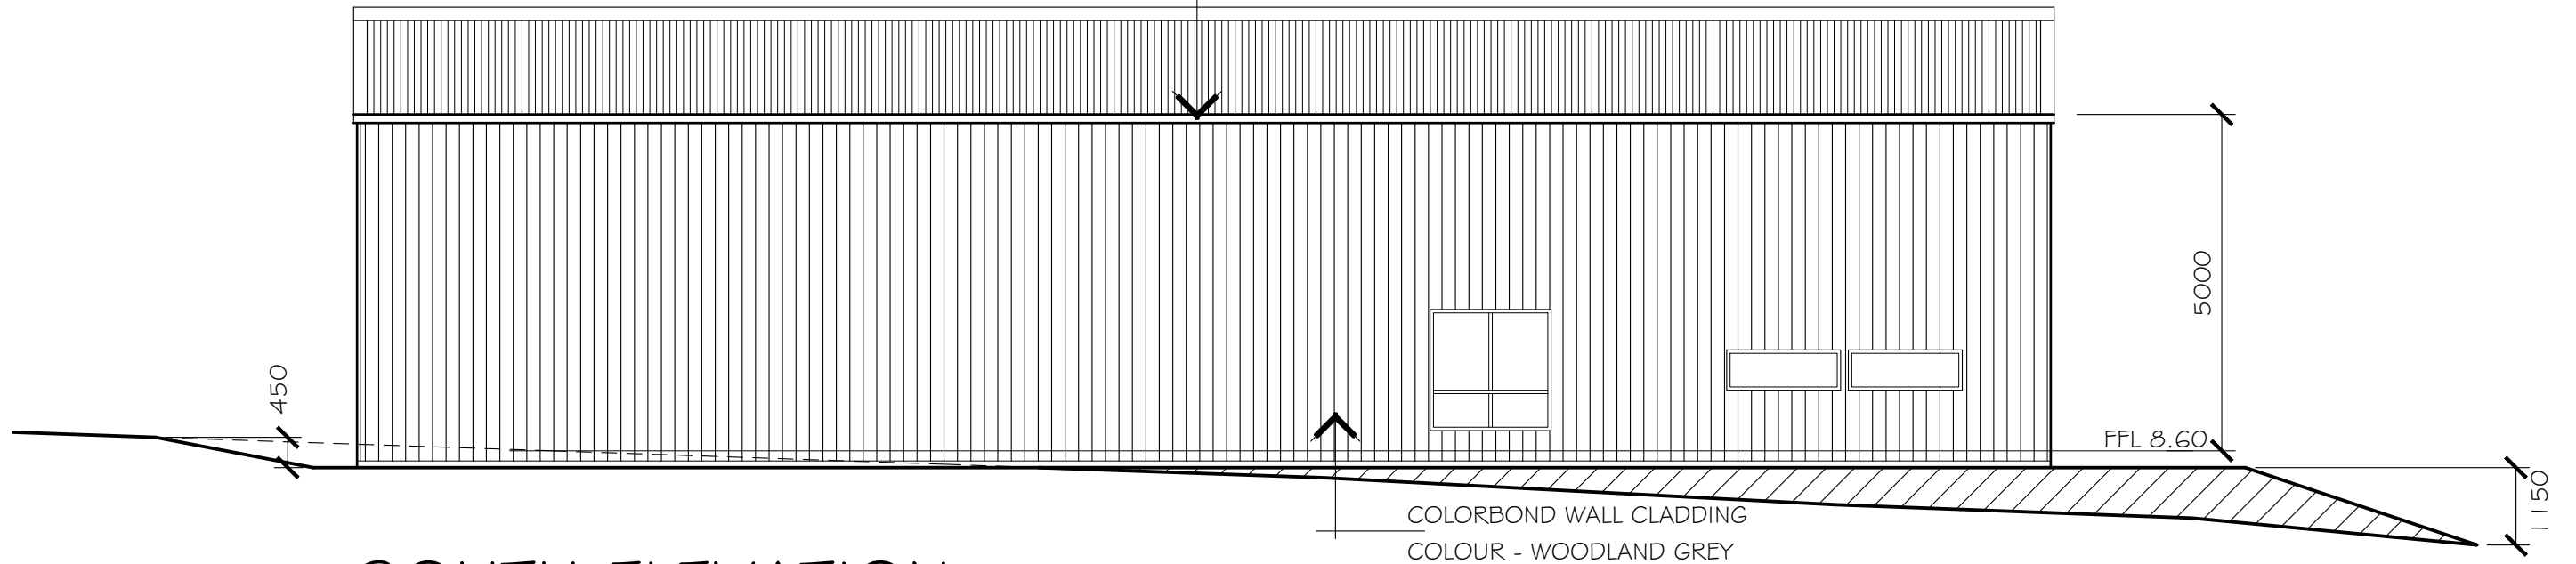

# SOUTH ELEVATION

SCALE 1 : 100

COLORBOND WALL CLADDING  
COLOUR - WOODLAND GREY