

yass valley council
the country the people

Development Consent

Consent Number
DA220046

Approval Issued
26/08/22

Authorised Officer

Building Surveyor

| NO. | DESCRIPTION | BY | DATE |
|-----|-------------|----|------|
| | | | |
| | | | |
| | | | |
| | | | |
| | | | |

SHEET TITLE:
SHEET TITLE

PROJECT DESCRIPTION:
PROJECT

DRAWINGS PROVIDED BY:
DESIGNER

DATE:

SCALE:
1:110

SHEET:
A-1

QUARTZ ST

NORTH ELEVATION

the country the people
Development Consent
 Consent Number
 DA220046
 Approval Issued
 26/08/22
 Authorised Officer
[Signature]
 Building Supervisor

SOUTH ELEVATION

WEST ELEVATION

EAST ELEVATION

| | | | |
|-----|-------------|----|------|
| NO. | DESCRIPTION | BY | DATE |
| | | | |
| | | | |
| | | | |


SHEET TITLE: PROJECT

DESIGNED BY: DESIGNER

DATE:

SCALE: 1:110

SHEET: **A-1**

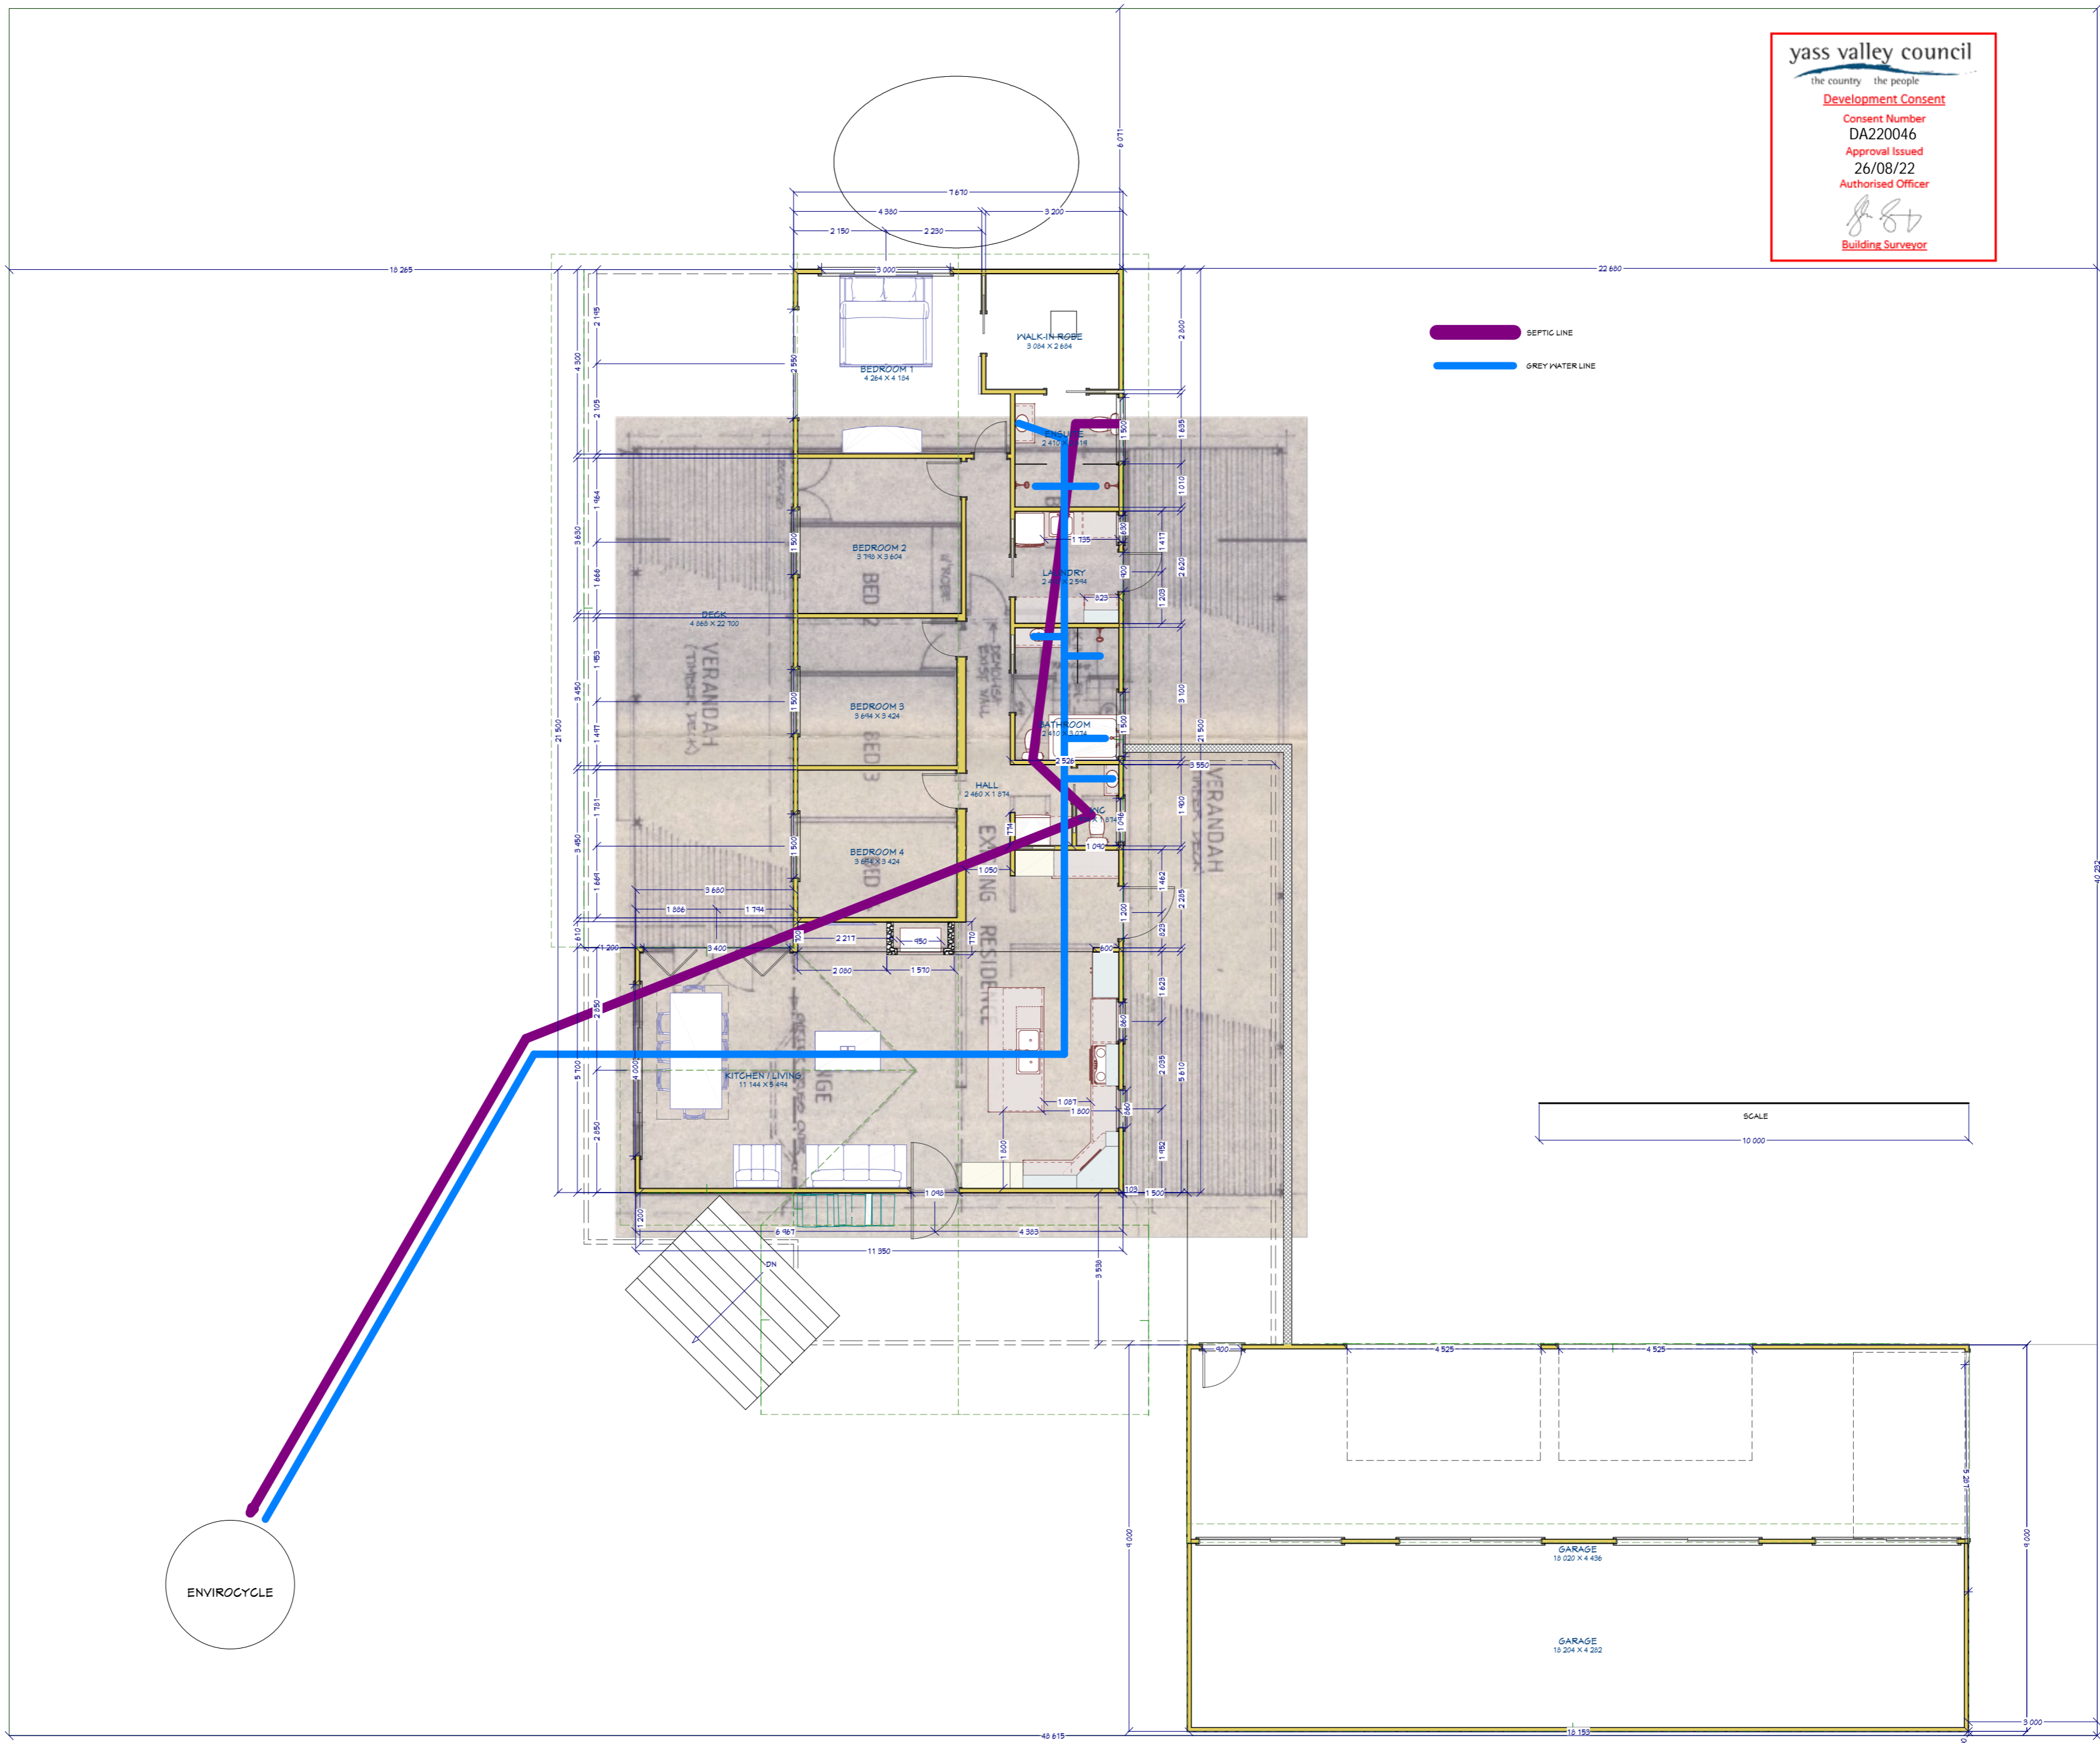

yass valley council
 the country the people
Development Consent
 Consent Number
 DA220046
 Approval Issued
 26/08/22
 Authorised Officer

 Building Surveyor

 SEPTIC LINE
 GREY WATERLINE

SCALE
 10 000

ENVIROCYCLE

| | | | |
|-----|-------------|----|------|
| NO. | DESCRIPTION | BY | DATE |
| | | | |
| | | | |
| | | | |

| | | | |
|-----|-------------|----|------|
| NO. | DESCRIPTION | BY | DATE |
| | | | |
| | | | |
| | | | |

SHEET TITLE:
SHEET TITLE


PROJECT DESCRIPTION:
PROJECT

DRAWINGS PROVIDED BY:
DESIGNER

DATE:

SCALE:
1:110

SHEET:
A-1

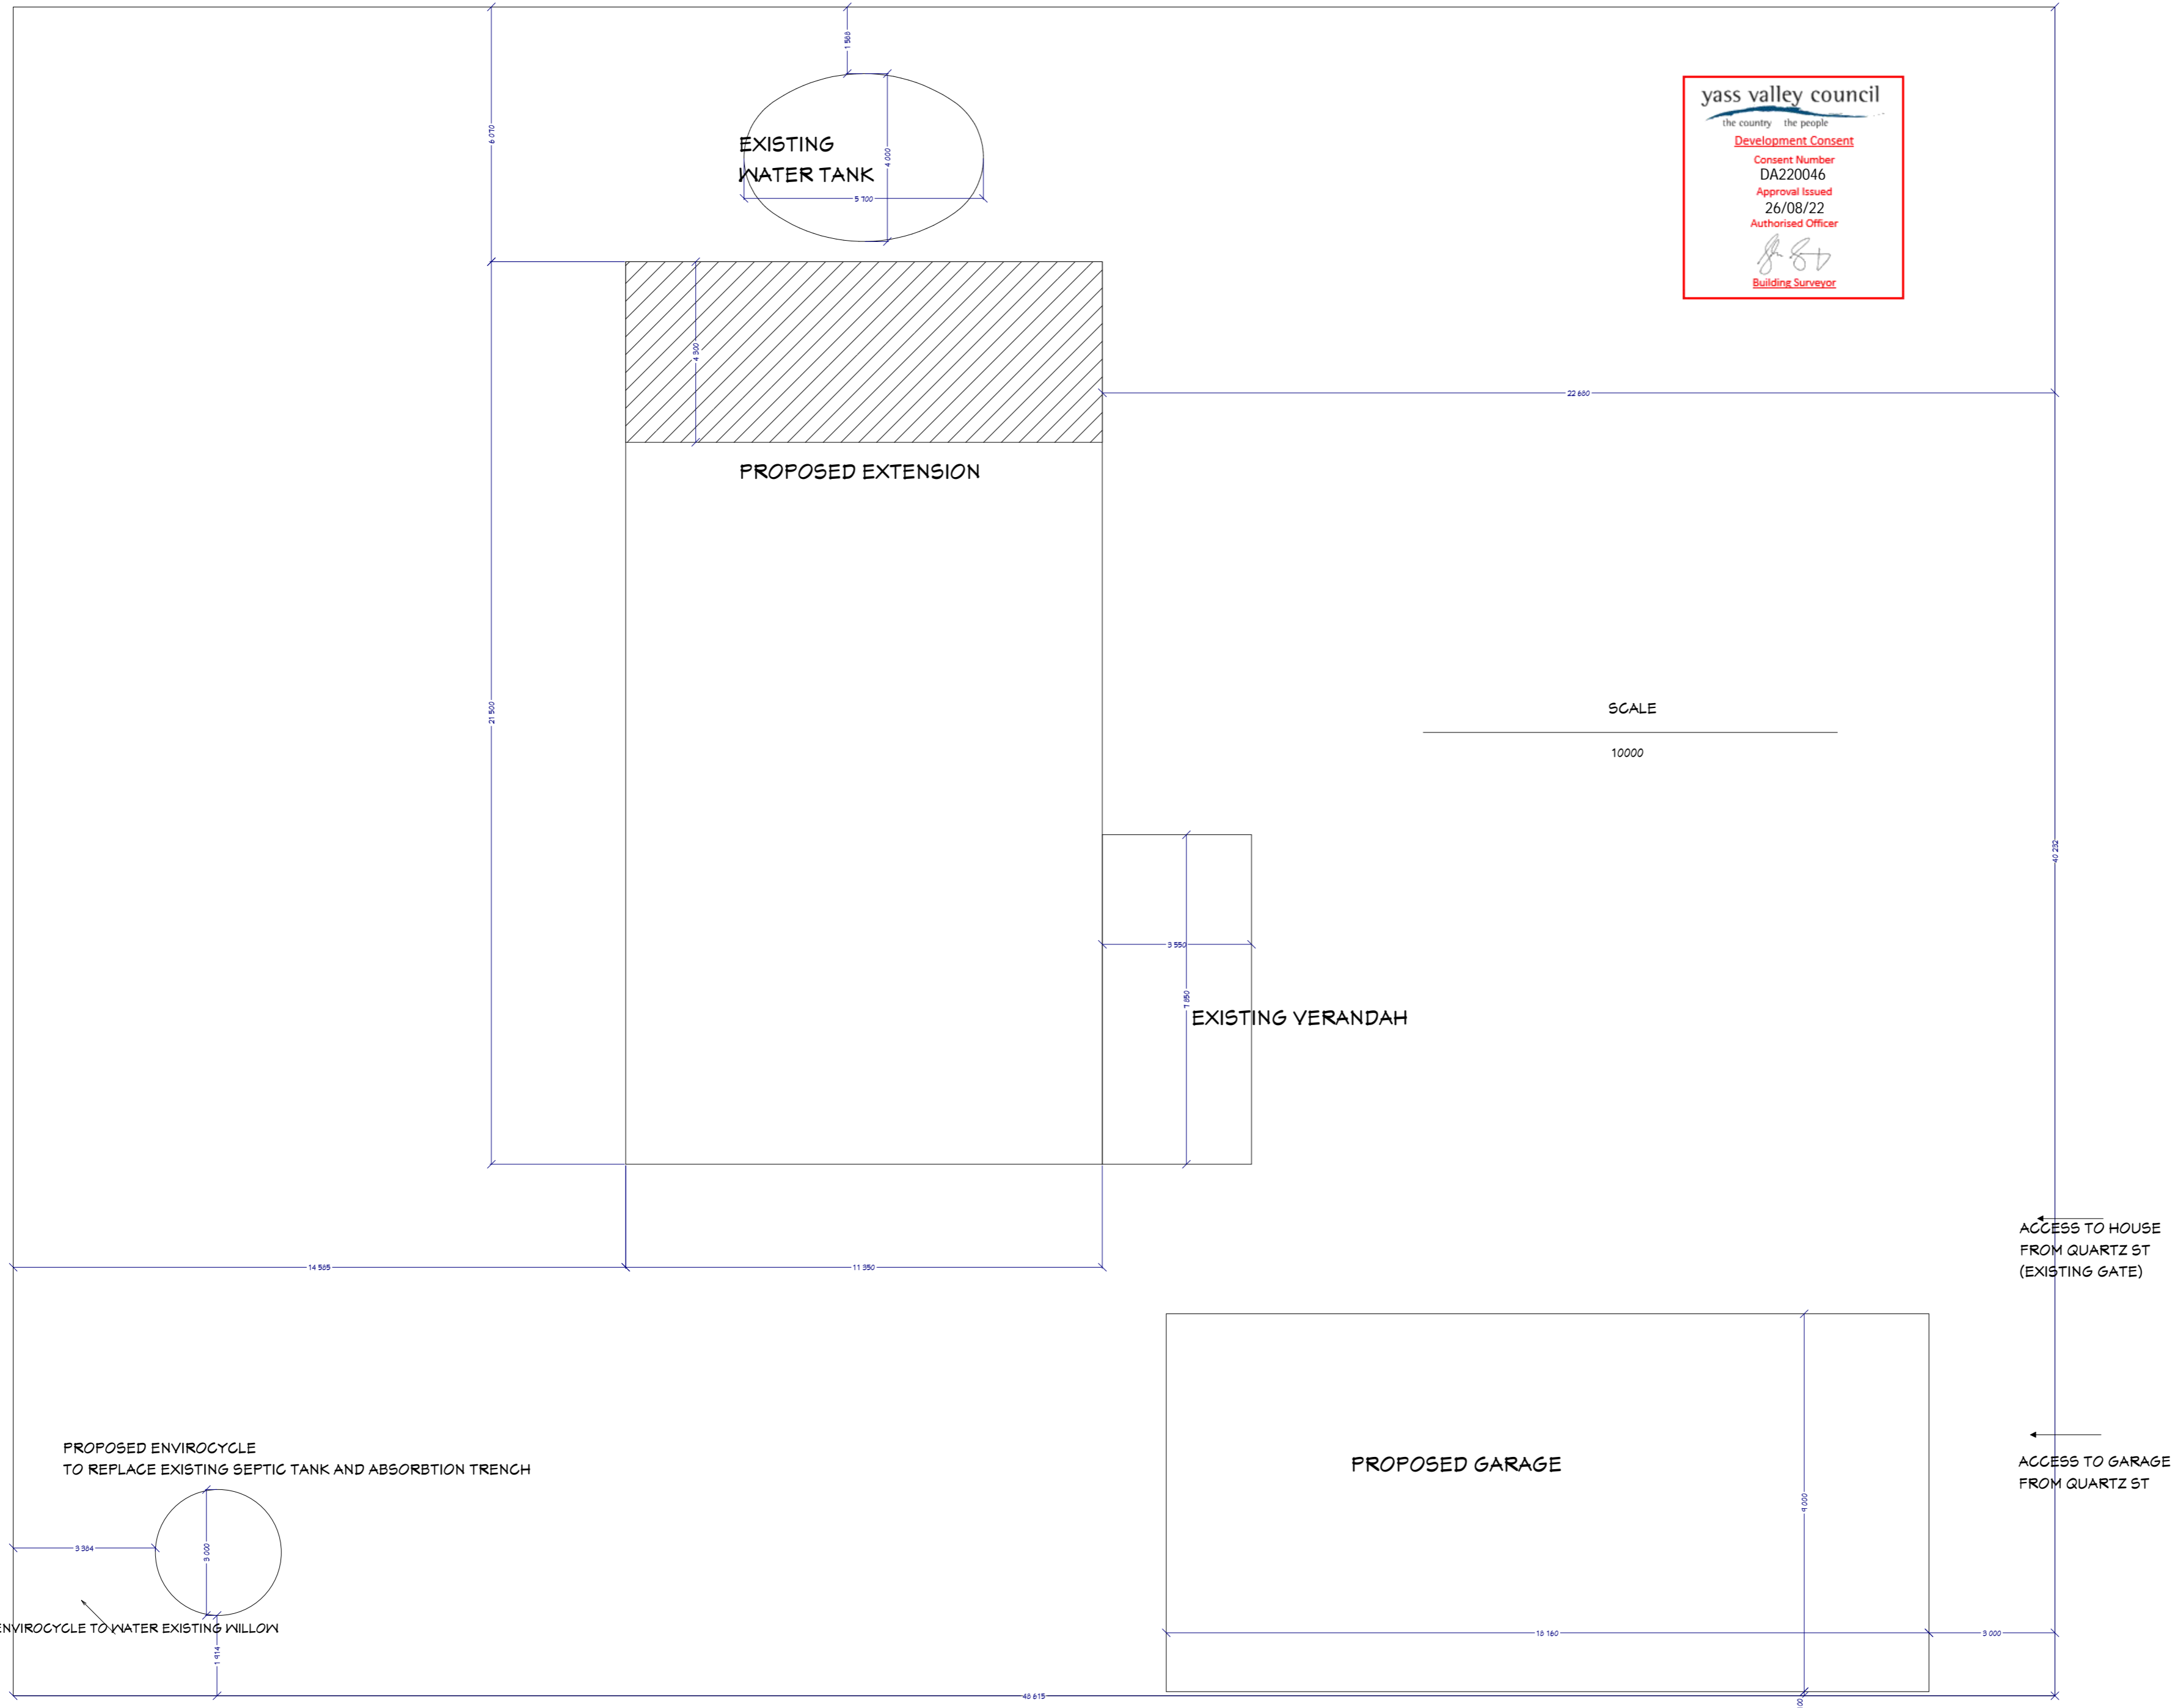

| |
|--|
| |
|--|

| NO. | DESCRIPTION | BY | DATE |
|-----|-------------|----|------|
| | | | |
| | | | |
| | | | |
| | | | |
| | | | |
| | | | |
| | | | |
| | | | |
| | | | |
| | | | |

SHEET TITLE:
SHEET TITLE

PROJECT DESCRIPTION:
PROJECT

DRAWINGS PROVIDED BY:
DESIGNER

DATE:

SCALE:
1:110

SHEET:
A-1