


FLOORPLAN
SCALE 1:100




REFER TO CONSTRUCTION DRAWING FOR SLAB/FOOTING LAYOUT

OPENING SCHEDULE				
MARK	TYPE	HEIGHT	WIDTH	DESCRIPTION
D0-1	ROLLER DOOR	3950	4000	COLORBOND® STRAMIT RAD B - ROLLER DOOR
D2-3	PA DOOR	2040	820	COLORBOND® PERSONAL ACCESS DOOR

<p>Tallarook Sheds 10 Railway Place Tallarook, 3659 P: 03 5799 1134 F:</p>				<p>client Dan Wood project Proposed Farm Shed: Enduro VIC</p>	
<p>Copyright © 2019 by A-Line Building Systems Pty Ltd. The concepts and information contained in this document are the intellectual property of A-Line Building Systems Pty Ltd. Use or copying of the document in whole or in part without written permission of A-Line Building Systems Pty Ltd constitutes an infringement of copyright</p>		<p>Drawing Name: Floor Plan Drawing Number: TS - 10242G - 1 Date: 08/03/2023</p>		<p>Sheet Size A4</p>	
		<p>All Dimensions In Millimetres U.N.O.</p>		<p>Scale: 1:100 Sheet: 20Lx10Wx4H 12.5" 5bays</p>	

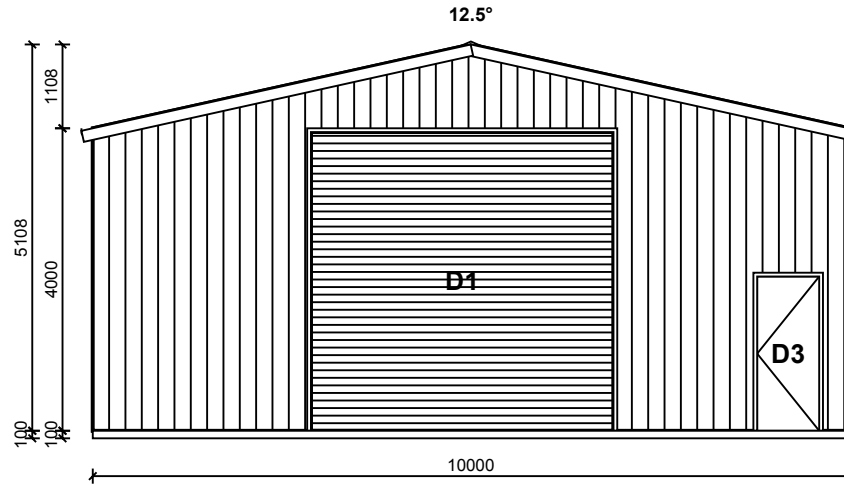

1. FRONT ELEVATION
SCALE 1:100

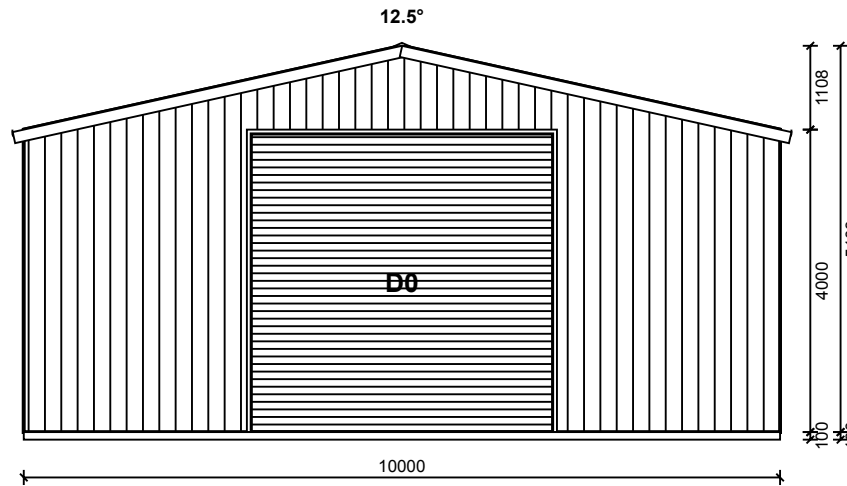




3. REAR ELEVATION
SCALE 1:100

REFER TO CONSTRUCTION DRAWING FOR SLAB/FOOTING LAYOUT


OPENING SCHEDULE

MARK	TYPE	HEIGHT	WIDTH	DESCRIPTION
D0-1	ROLLER DOOR	3950	4000	COLORBOND® STRAMIT RAD B - ROLLER DOOR
D2-3	PA DOOR	2040	820	COLORBOND® PERSONAL ACCESS DOOR

Tallarook Sheds 10 Railway Place Tallarook, 3659 P: 03 5799 1134 F:		 	client Dan Wood project Proposed Farm Shed: Enduro VIC Drawing Name: End Elevation
Copyright © 2019 by A-Line Building Systems Pty Ltd. The concepts and information contained in this document are the intellectual property of A-Line Building Systems Pty Ltd. Use or copying of the document in whole or in part without written permission of A-Line Building Systems Pty Ltd constitutes an infringement of copyright		Project Number: TS - 10242G - 1 Drawing Number:	Date: 08/03/2023 Rev:
Scale: 1:100		Sheet: 20Lx10Wx4H 12.5° 5bays	
All Dimensions In Millimetres U.N.O.			Sheet Size A4

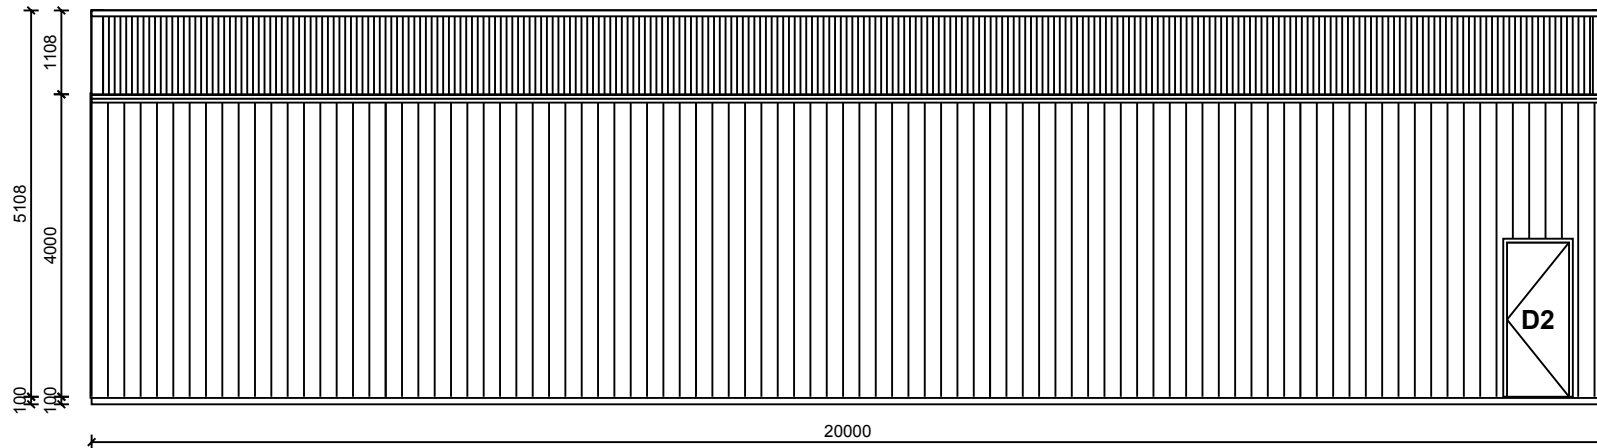

2. RIGHT ELEVATION
SCALE 1:100

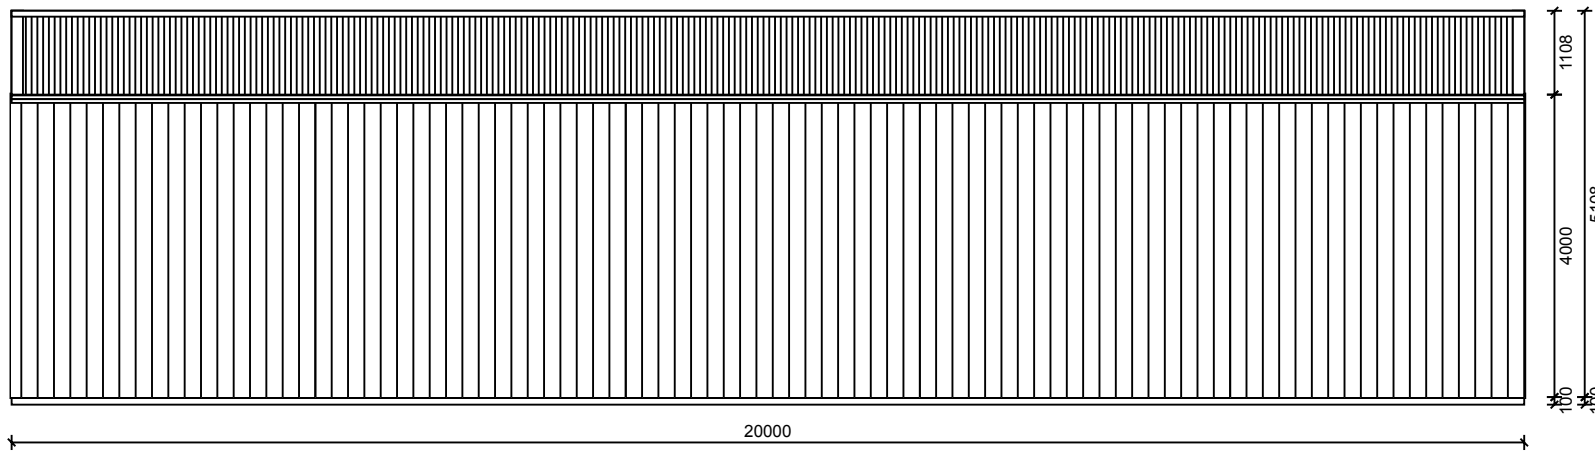




4. LEFT ELEVATION
SCALE 1:100

REFER TO CONSTRUCTION DRAWING FOR SLAB/FOOTING LAYOUT

OPENING SCHEDULE

MARK	TYPE	HEIGHT	WIDTH	DESCRIPTION
D0-1	ROLLER DOOR	3950	4000	COLORBOND® STRAMIT RAD B - ROLLER DOOR
D2-3	PA DOOR	2040	820	COLORBOND® PERSONAL ACCESS DOOR

Tallarook Sheds 10 Railway Place Tallarook, 3659 P: 03 5799 1134 F:		 		client Dan Wood project Proposed Farm Shed: Enduro VIC	
Drawing Name: Side Elevation		Project Number: TS - 10242G - 1		Drawing Number: _____ Rev. _____	
Drawn: _____		Date: 08/03/2023		All Dimensions In Millimetres U.N.O.	
Scale: 1:100		Sheet: 20Lx10Wx4H 12.5' 5bays		Sheet Size A4	
Copyright © 2019 by A-Line Building Systems Pty Ltd. The concepts and information contained in this document are the intellectual property of A-Line Building Systems Pty Ltd. Use or copying of the document in whole or in part without written permission of A-Line Building Systems Pty Ltd constitutes an infringement of copyright					

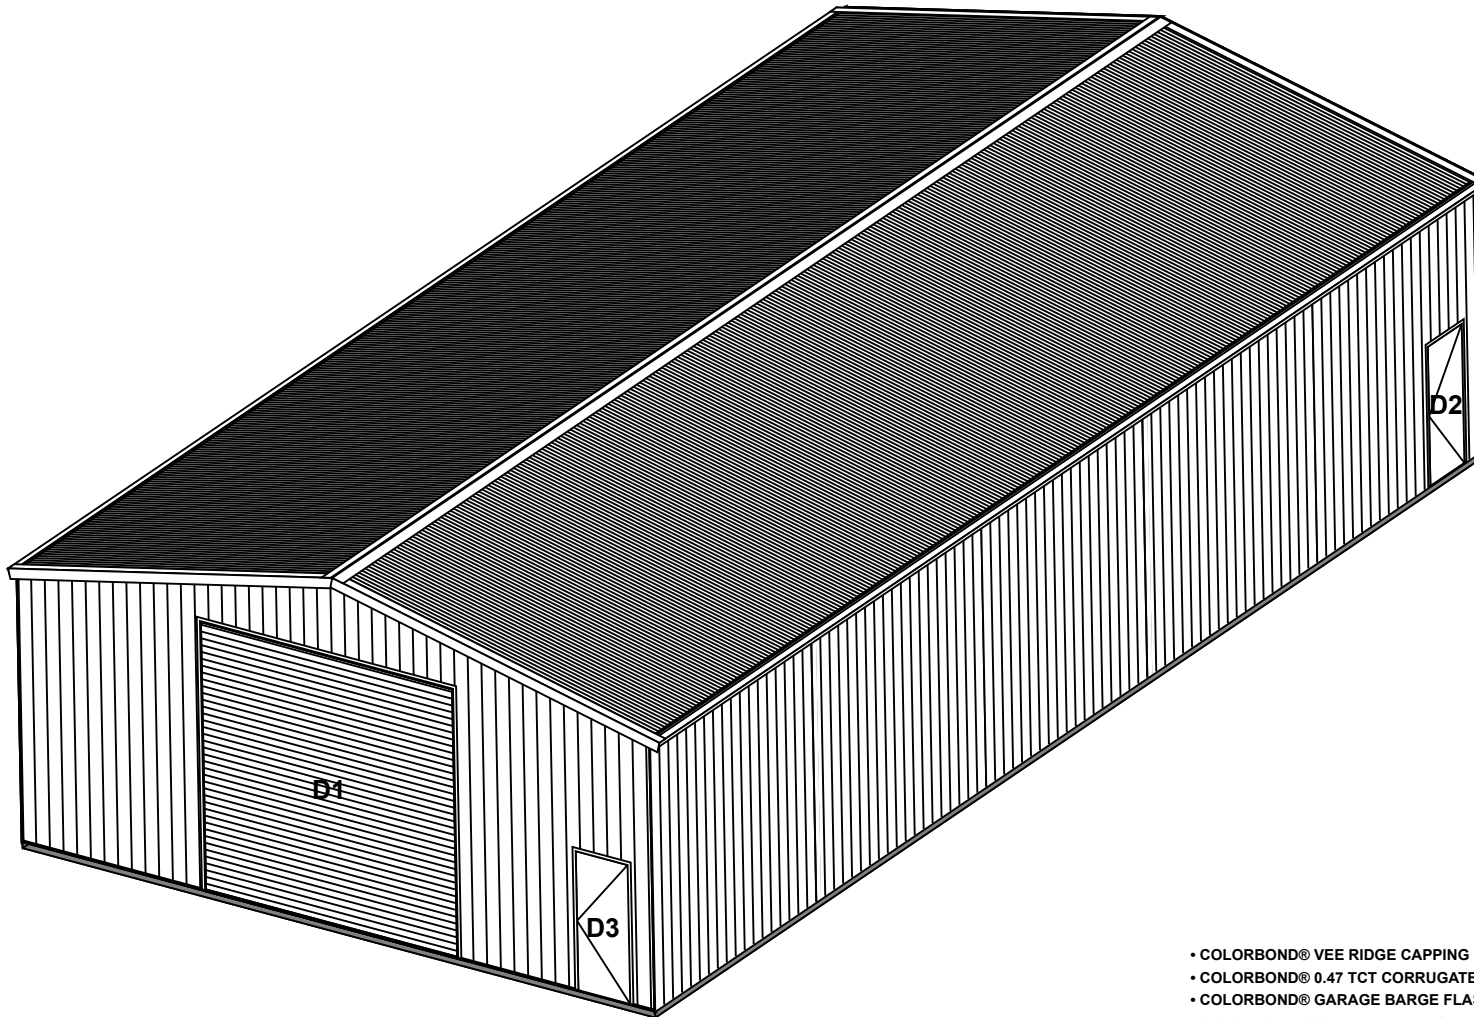

FRONT RIGHT ELEVATION
SCALE 1:100

- COLORBOND® VEE RIDGE CAPPING
- COLORBOND® 0.47 TCT CORRUGATED ROOF CLADDING
- COLORBOND® GARAGE BARGE FLASHING
- COLORBOND® QUAD 115 EAVE GUTTER
- WHITE UPVC 90D DOWNPIPE
- COLORBOND® 0.47 TCT KPANEL WALL CLADDING
- COLORBOND® CORNER FLASHING

REFER TO CONSTRUCTION DRAWING FOR SLAB/FOOTING LAYOUT

OPENING SCHEDULE

MARK	TYPE	HEIGHT	WIDTH	DESCRIPTION
D0-1	ROLLER DOOR	3950	4000	COLORBOND® STRAMIT RAD B - ROLLER DOOR
D2-3	PA DOOR	2040	820	COLORBOND® PERSONAL ACCESS DOOR

Tallarook Sheds

10 Railway Place
Tallarook, 3659
P: 03 5799 1134
F:



client Dan Wood
project Proposed Farm Shed: Enduro
VIC

Drawing Name: ISO

Project Number: TS - 10242G - 1

Drawing Number:

Rev:

Drawn:

Date: 08/03/2023

All Dimensions In Millimetres U.N.O.


Sheet Size

Scale: 1:100

Sheet: 20Lx10Wx4H|12.5"|5bays

A4

Copyright © 2019 by A-Line Building Systems Pty Ltd.
The concepts and information contained in this document are the intellectual property of A-Line Building Systems Pty Ltd. Use or copying of the document in whole or in part without written permission of A-Line Building Systems Pty Ltd constitutes an infringement of copyright

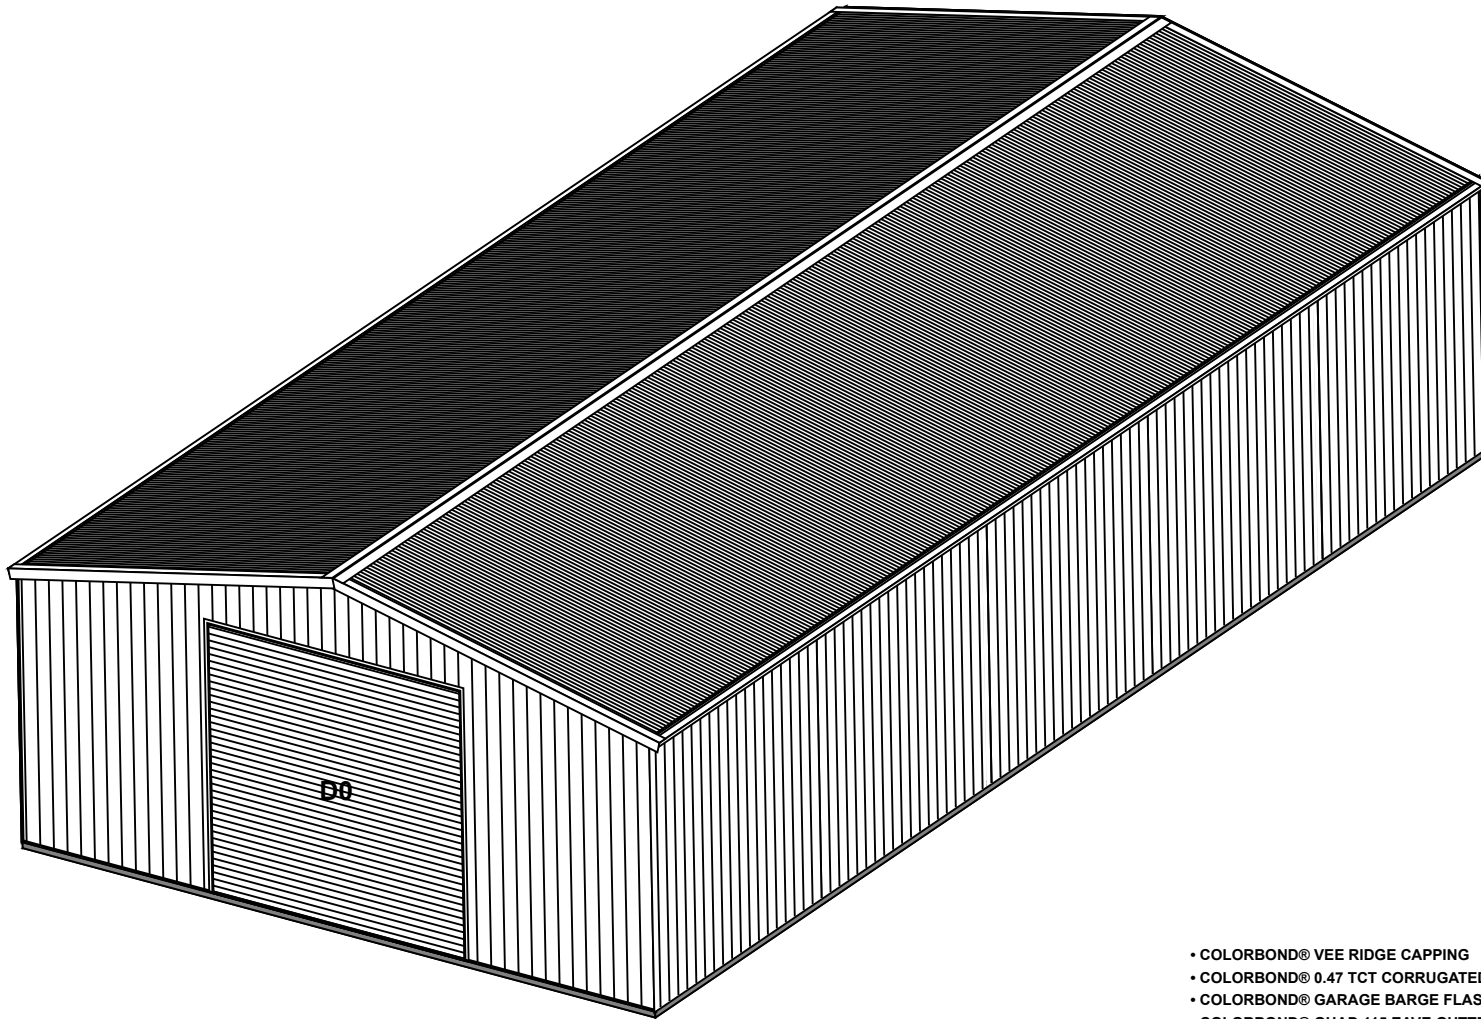

REAR LEFT ELEVATION
SCALE 1:100

- COLORBOND® VEE RIDGE CAPPING
- COLORBOND® 0.47 TCT CORRUGATED ROOF CLADDING
- COLORBOND® GARAGE BARGE FLASHING
- COLORBOND® QUAD 115 EAVE GUTTER
- WHITE UPVC 90D DOWNPIPE
- COLORBOND® 0.47 TCT KPANEL WALL CLADDING
- COLORBOND® CORNER FLASHING

REFER TO CONSTRUCTION DRAWING FOR SLAB/FOOTING LAYOUT

Tallarook Sheds

10 Railway Place
Tallarook, 3659
P: 03 5799 1134
F:



client Dan Wood
project Proposed Farm Shed: Enduro
VIC

Drawing Name: ISO

Project Number: TS - 10242G - 1

Drawing Number:

Rev:

Drawn:

Date: 08/03/2023

All Dimensions In Millimetres U.N.O.

Sheet Size

Scale: 1:100

Sheet: 20Lx10Wx4H|12.5"|5bays

A4

OPENING SCHEDULE

MARK	TYPE	HEIGHT	WIDTH	DESCRIPTION
D0-1	ROLLER DOOR	3950	4000	COLORBOND® STRAMIT RAD B - ROLLER DOOR
D2-3	PA DOOR	2040	820	COLORBOND® PERSONAL ACCESS DOOR

Copyright © 2019 by A-Line Building Systems Pty Ltd.

The concepts and information contained in this document are the intellectual property of A-Line Building Systems Pty Ltd. Use or copying of the document in whole or in part without written permission of A-Line Building Systems Pty Ltd constitutes an infringement of copyright