



SOUTH ELEVATION
SCALE: 1:100 @ A2

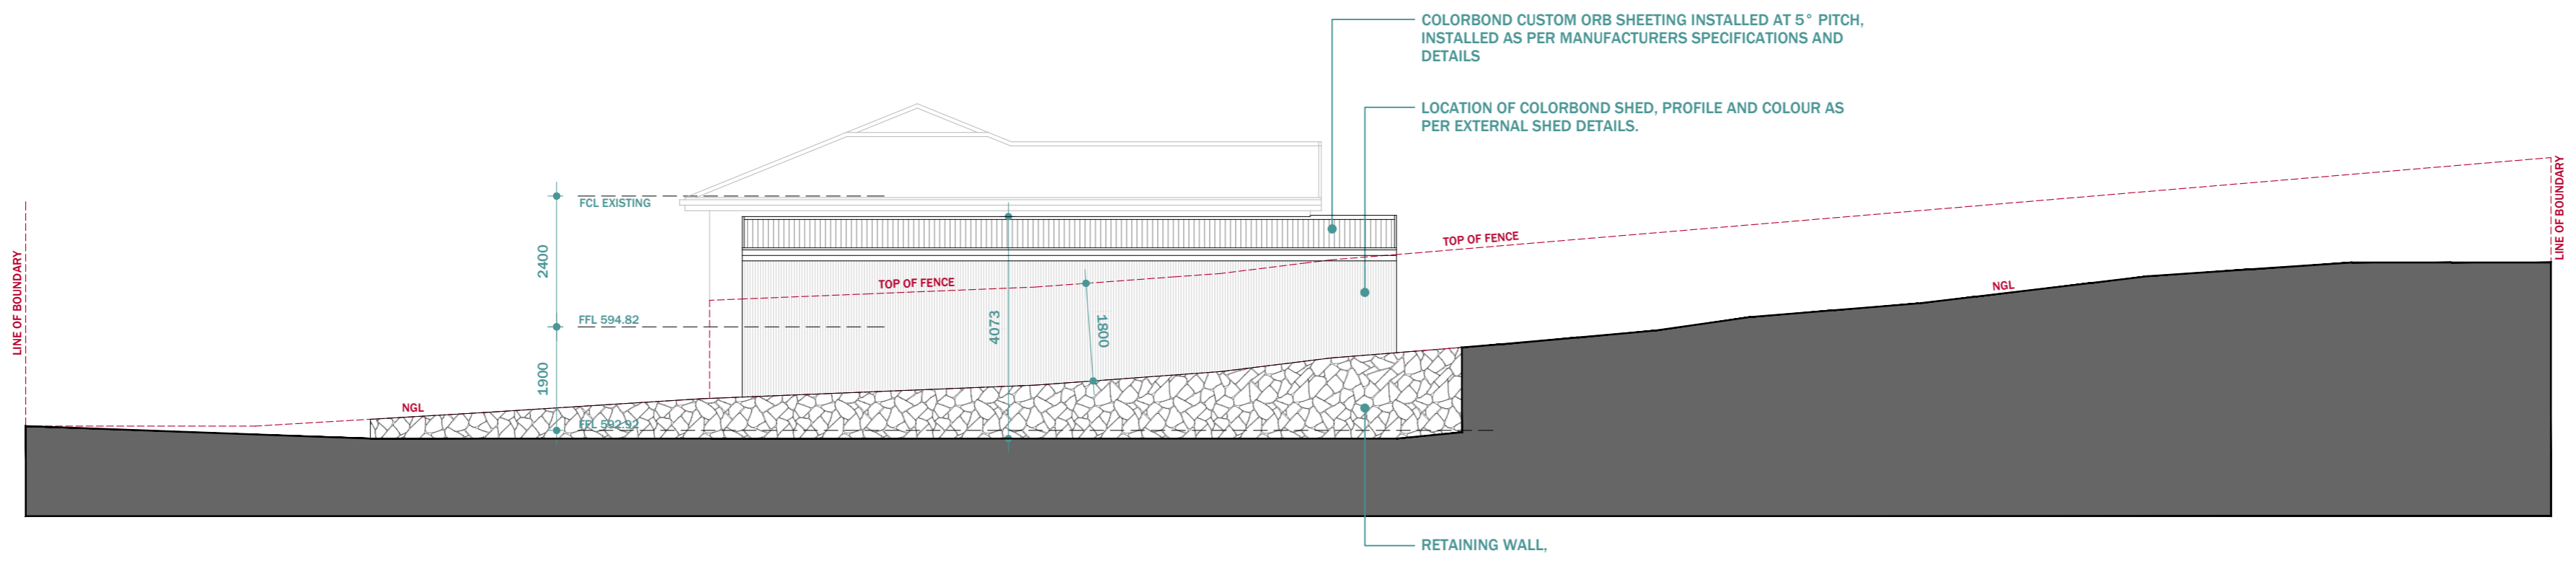

EAST ELEVATION
SCALE: 1:100 @ A2

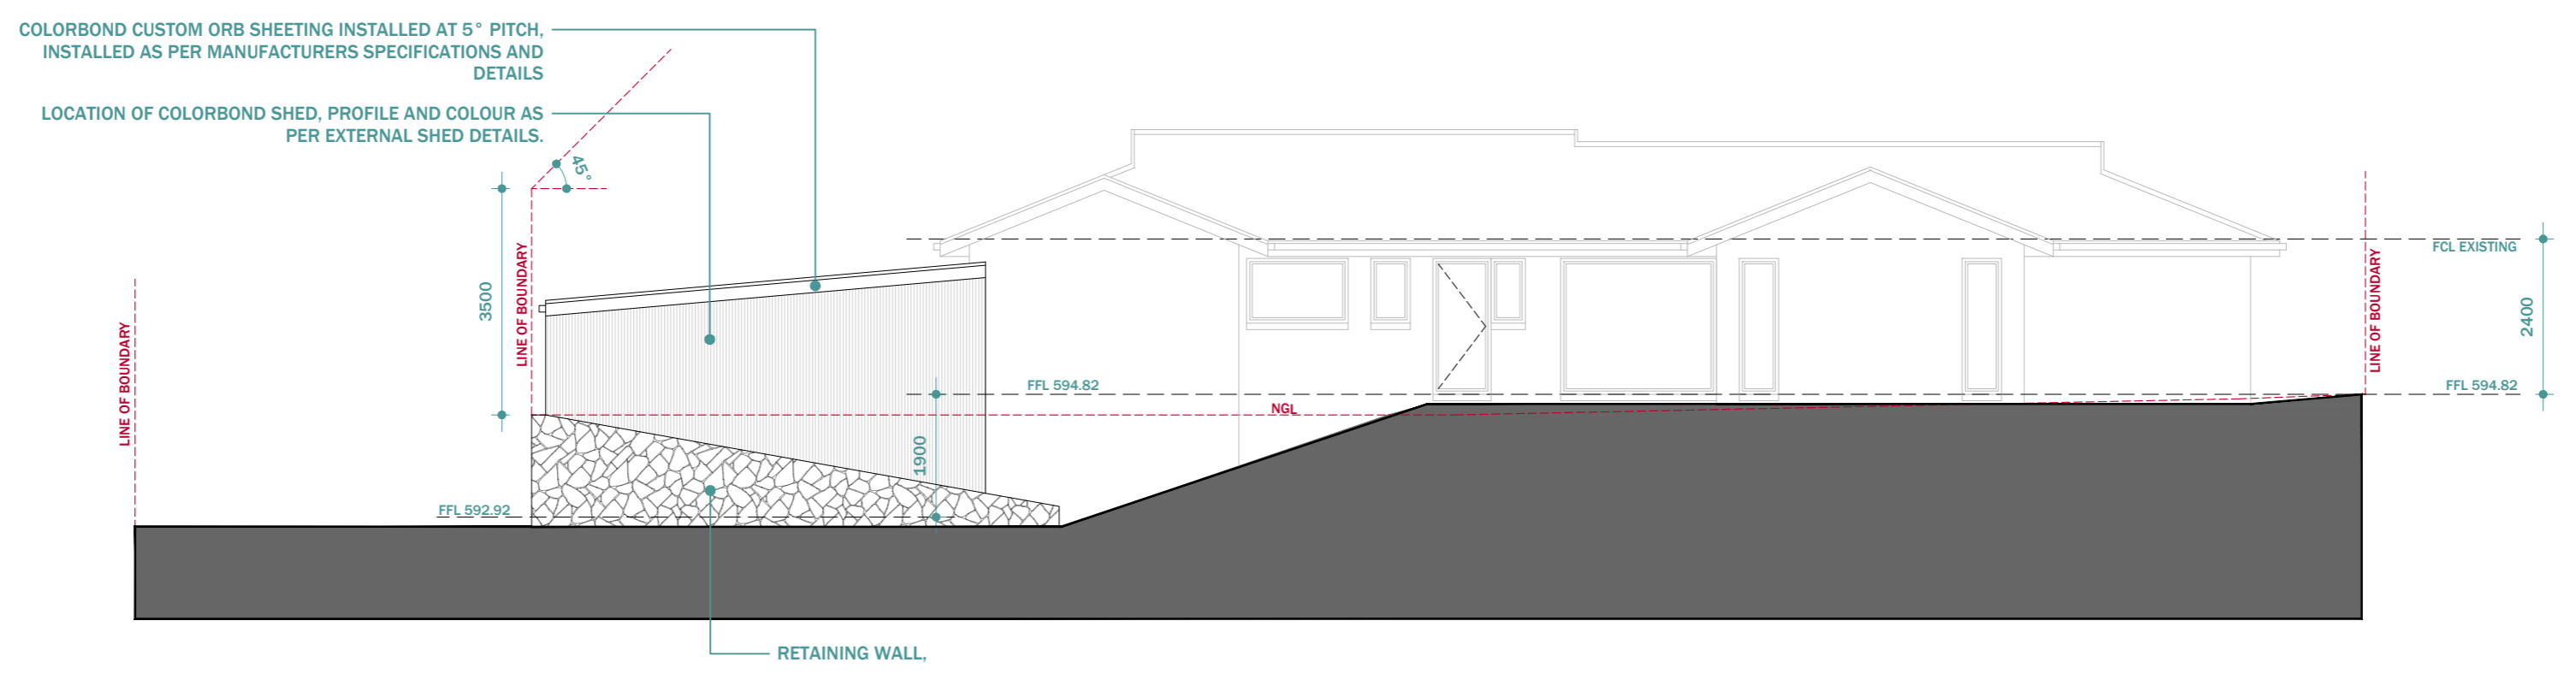

NORTH ELEVATION
SCALE: 1:100 @ A2