

CLADDING

ITEM	PROFILE (min)	FINISH	COLOUR
ROOF	TRIMDEK 0.42 BMT	CB	AA
WALLS	-		
CORNERS	-		
BARGE	-	CB	AA
GUTTER	SHEERLINE	CB	AA
DOWNPIPE	100x50	CB	AA

0.35bmt=0.40tct; 0.42bmt=0.47tct; 0.48bmt=0.53tct

ACCESSORY SCHEDULE & LEGEND

QTY	MARK	DESCRIPTION

ARCHITECTURAL DRAWING ONLY, NOT FOR CONSTRUCTION USE

CLIENT
DUANE NICHOLLS

SITE
**7 LACEBARK CRT
ELLENBROOK WA 6069**

BUILDING
**GABLE CARPORT
4800 SPAN x 2400 EAVE x 6400 LONG**


TITLE
FLOOR PLAN & ELEVATION

SCALE
A4 SHEET 1:200

DRAWING NUMBER
ELLN01-7621

REV
A

PAGE
1/1

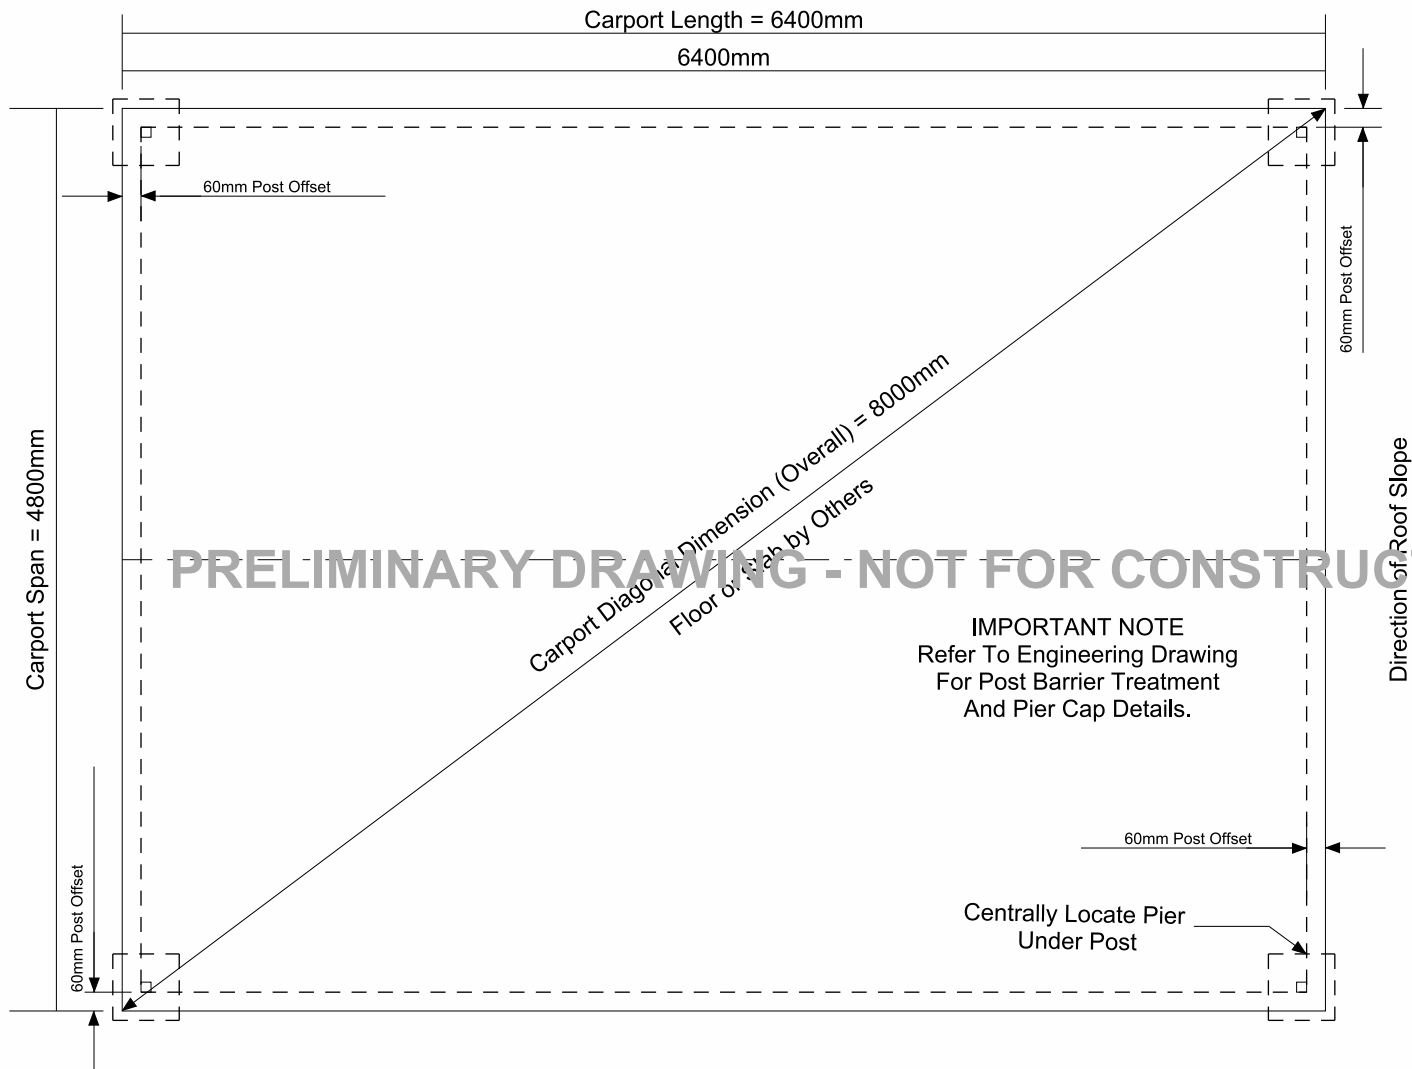

IMPORTANT NOTE
Refer To Engineering Drawing
For Post Barrier Treatment
And Pier Cap Details.

NOTES

ALL DIMENSIONS SHOULD BE CHECKED AND VERIFIED
PRIOR TO COMMENCEMENT OF ANY WORKS.
SEE ERECTION INSTRUCTIONS AND ENGINEERING FOR
SECTION & SLAB DETAILS

CLIENT
DUANE NICHOLLS

SITE
**7 LACEBARK CRT
ELLENBROOK WA 6069**

BUILDING
**GABLE CARPORT
4800 SPAN x 2400 EAVE x 6400 LONG**

TITLE
CARPORT POST LOCATION PLAN

SCALE
NTS

DRAWING NUMBER
RSP-7621

REV
A

PAGE
1/1