

Issue	date
A Issue for DA Submission	23.07.21

 
All dimensions and levels are to be checked on site prior to any fabrication or commencement of work. Any discrepancies to be referred to Architect prior to proceeding. Use written dimensions only, do not scale from drawings. All drawings are to be read in conjunction with the specification and consultant documents. This drawing is COPYRIGHT © and shall not be copied without consent of Architect.

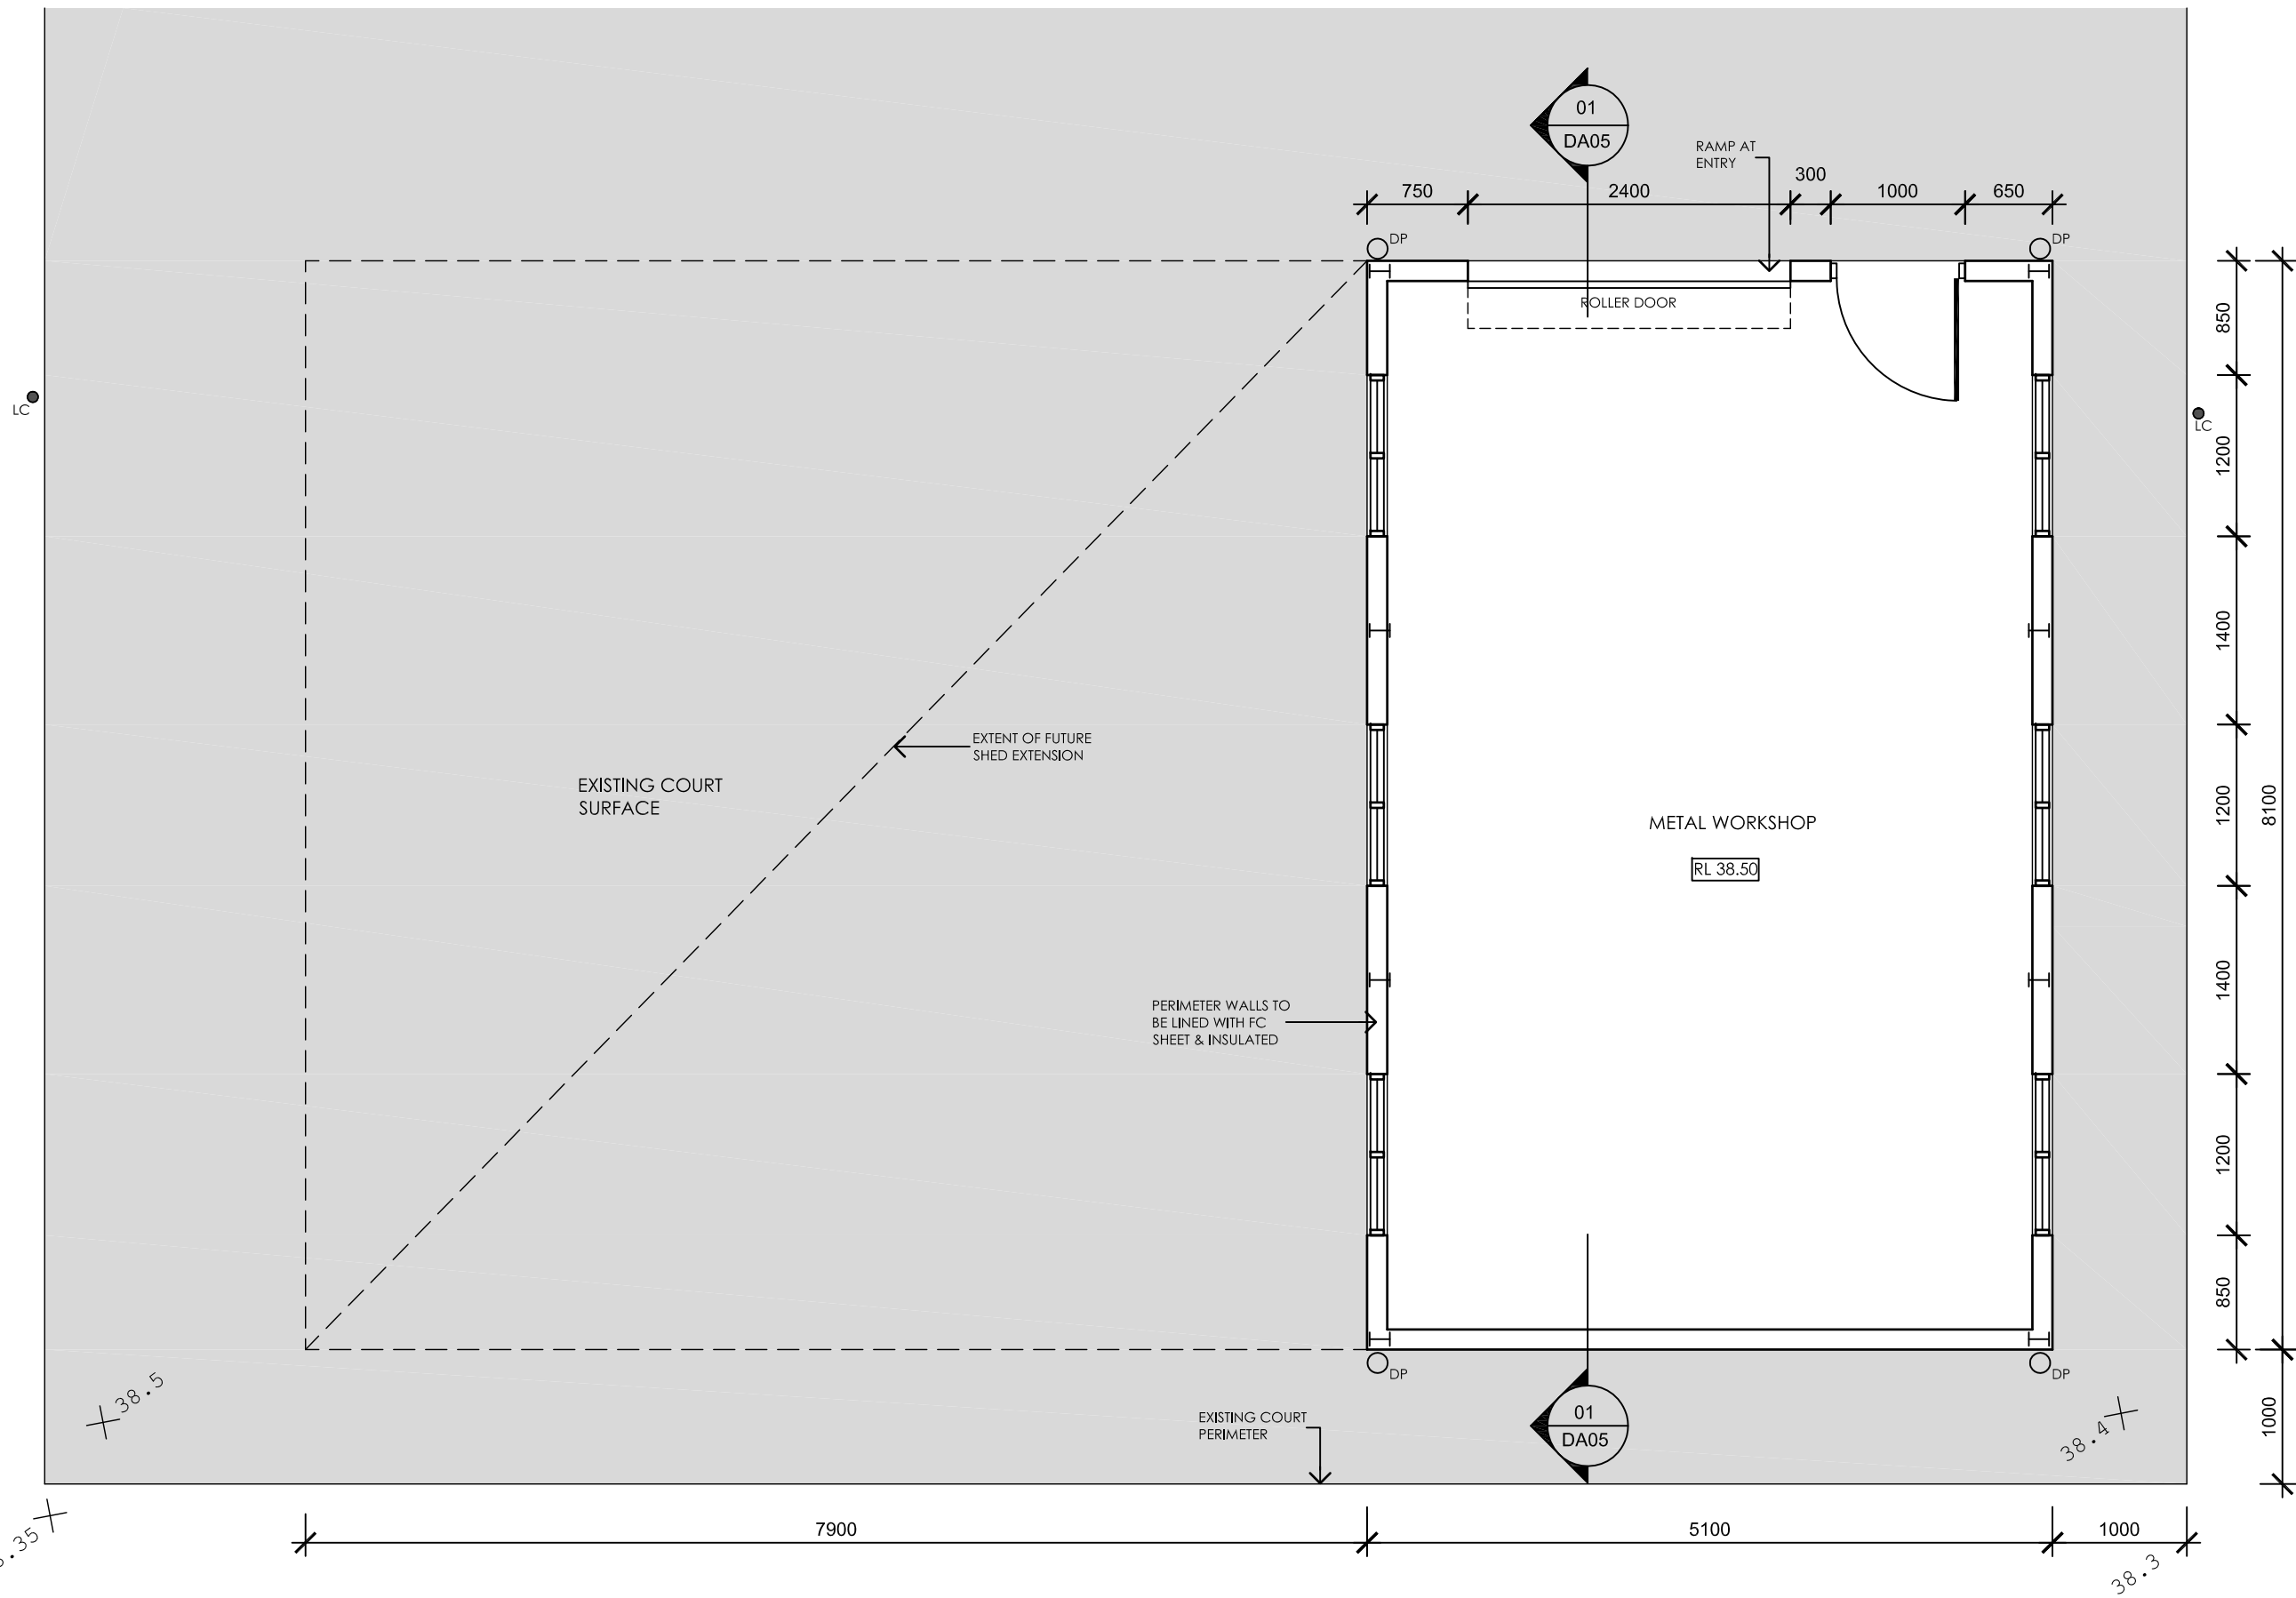
Graham Bakewell
 45 Prospect Street
 Erskineville NSW 2043
 tel: 9590 7521
 email: gb100@optusnet.com.au
 Architect
 Reg. No. 6118

New Workshop & Paving Works
 2 Hyland Road
 Greystanes NSW

Cumberland City Council
 client
Roof Plan
 drawing

2038A
 project
 1:50 @ A3
 scale
 May 2021
 date

north

DA02 **A**
 drawing no. issue



A	Issue for DA Submission	23.07.21
Issue		date

All dimensions and levels are to be checked on site prior to any fabrication or commencement of work. Any discrepancies to be referred to Architect prior to proceeding. Use written dimensions only, do not scale from drawings. All drawings are to be read in conjunction with the specification and consultant documents. This drawing is COPYRIGHT © and shall not be copied without consent of Architect.

note

Graham Bakewell
 45 Prospect Street
 Erskineville NSW 2043
 tel: 9590 7521
 email: gb100@optusnet.com.au

Architect
 Reg. No. 6118

architect

New Workshop & Paving Works
 2 Hyland Road
 Greystanes NSW

project

Cumberland City Council

client

Plan

drawing

2038A
 project

1:50 @ A3
 scale

May 2021
 date

north

DA03 **A**

drawing no. issue