


**DRAFT**

Drawings are copyright of Heather Graham on behalf of Jessica Casey and Hayden Miller and are for information purposes only. These are not construction drawings.

**GROUND FLOOR PLAN**

Scale 1:50 @ A2

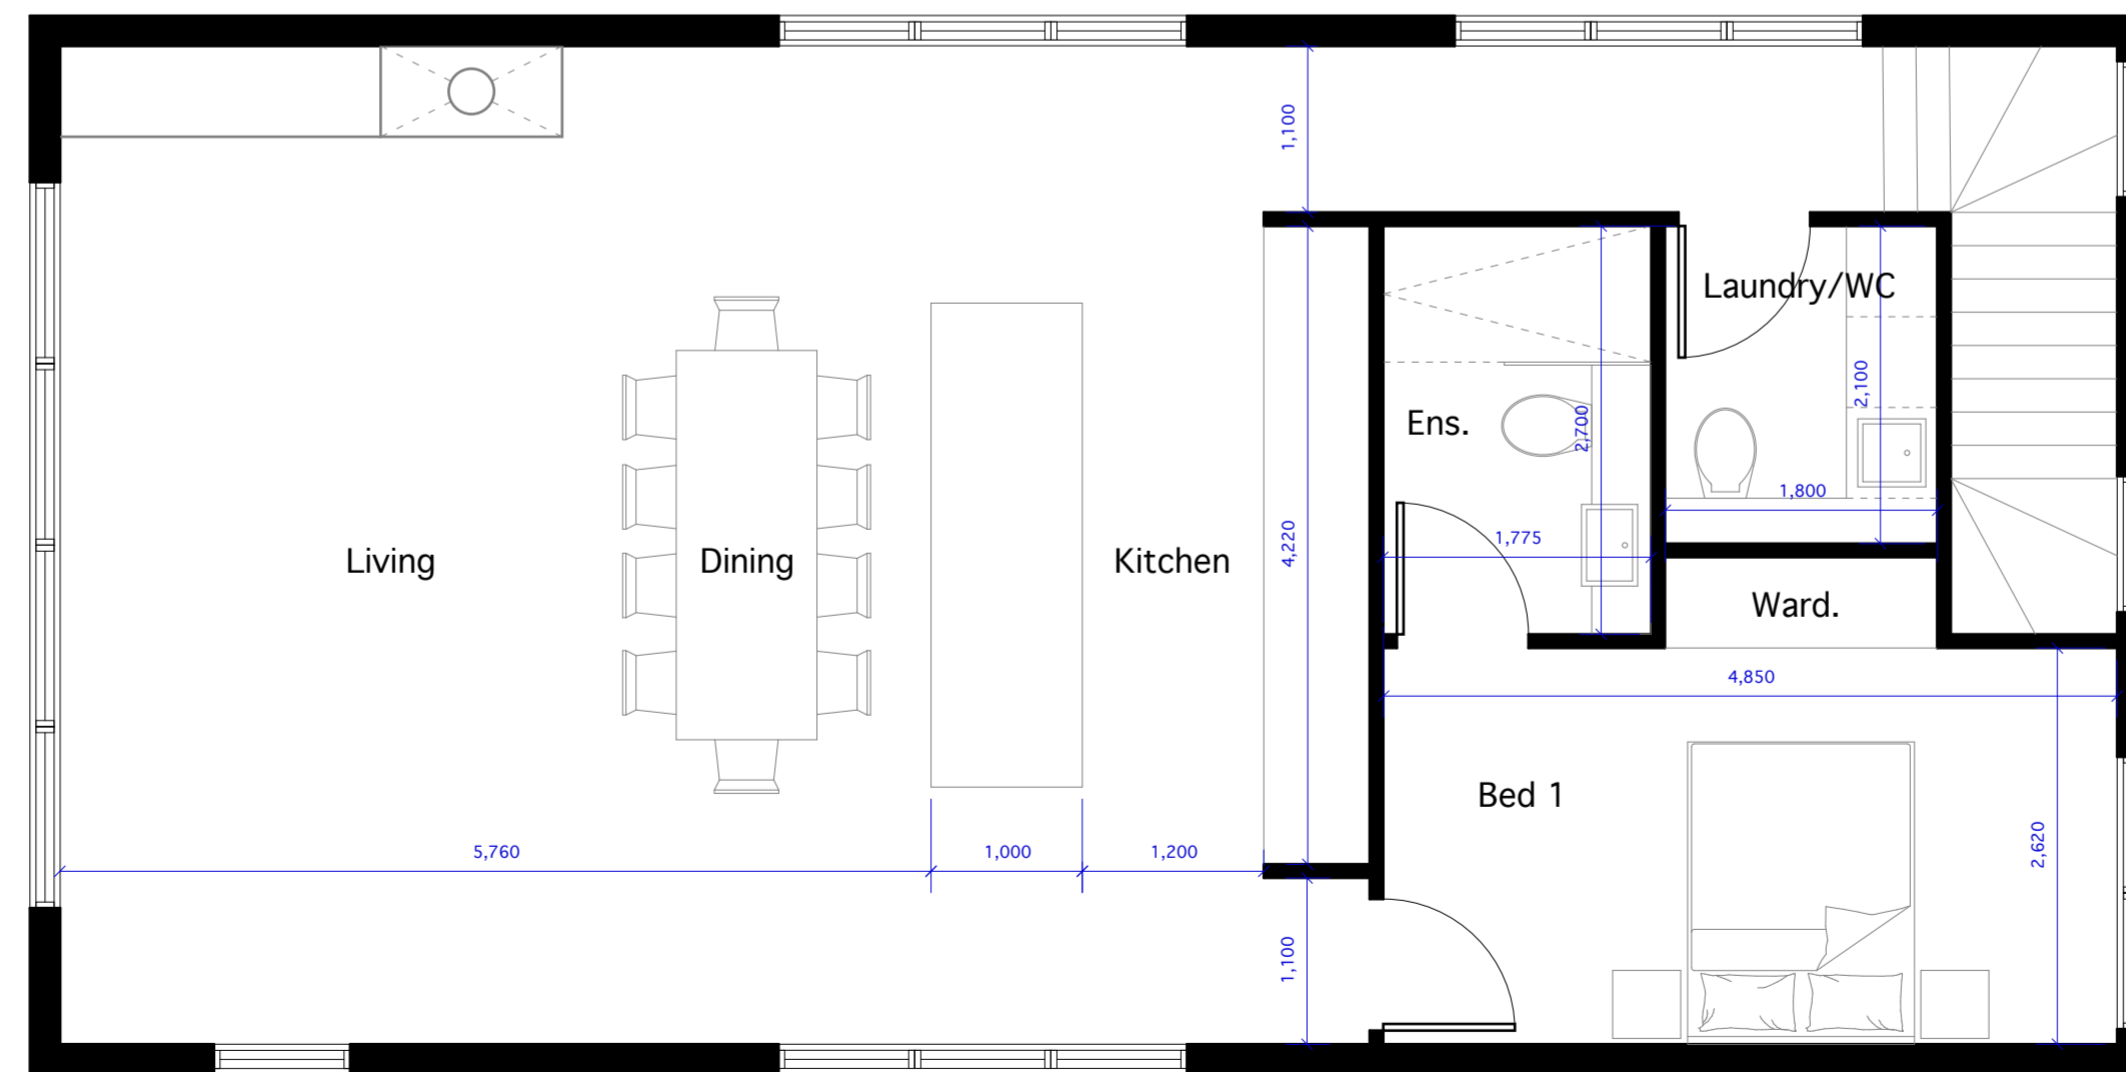

**FIRST FLOOR PLAN**

Scale 1:50 @ A2