




MEMBER SCHEDULE		
Mark	Description	Section
G1	Girt (End)	TS6410
G2	Girt (Side)	TS6410
FB	Fly Bracing	Flybrace 50mm Feed x 988mm
H1	Header	C10012
H2	Header	C10012

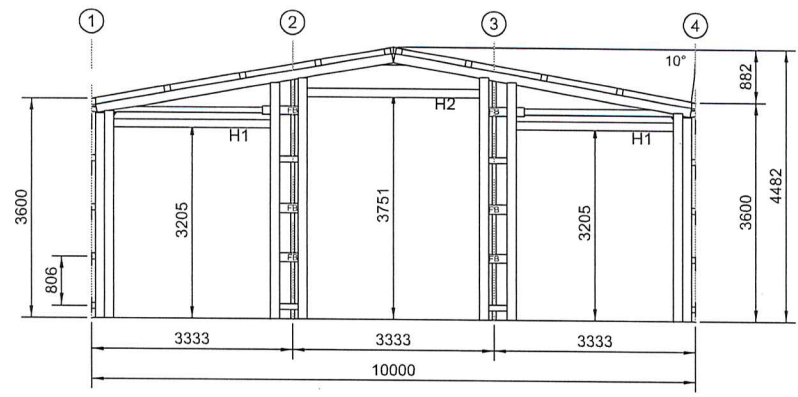


Front Elevation Frame

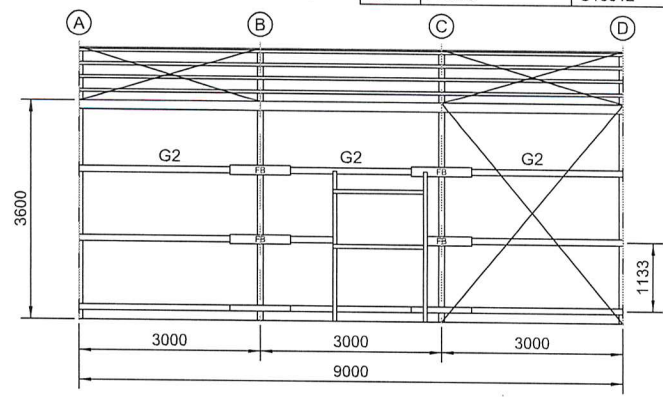

Left Elevation Frame (Internal)

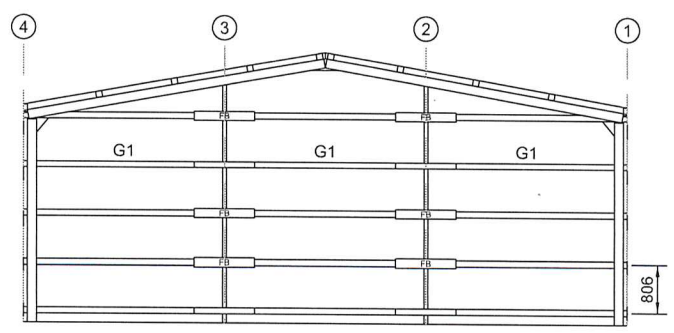

Back Elevation Frame

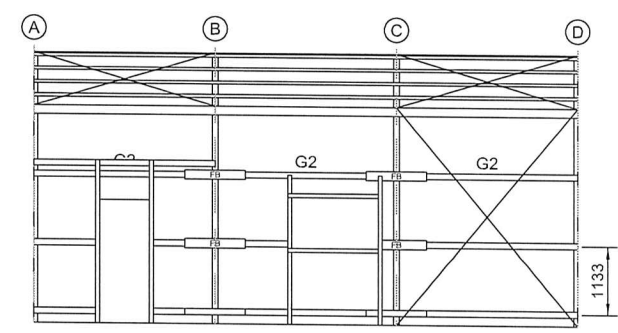

Right Elevation Frame

SUPPLIED BY:
Titan Nerang
 1/82 Spencer Road, NERANG, QLD, 4211
 PH: 0411 450 850
 Email: roy.bracher@titangarages.com.au




ENGINEERING CALCULATIONS BY:


DIST CODE: TNE1
 SCALE: 1:125
 SHEET: 0 OF 0
 A4 SHEET

CLIENT:
JOSH & RHONDA BARNES
 1 LYNWOOD DR, GUANABA, QLD 4210, AUSTRALIA
 DRAWING TITLE:
STEEL MARKING - ELEVATIONS

Date: 24/06/2021
 Revision: 00
 DRAWING NO.: 00

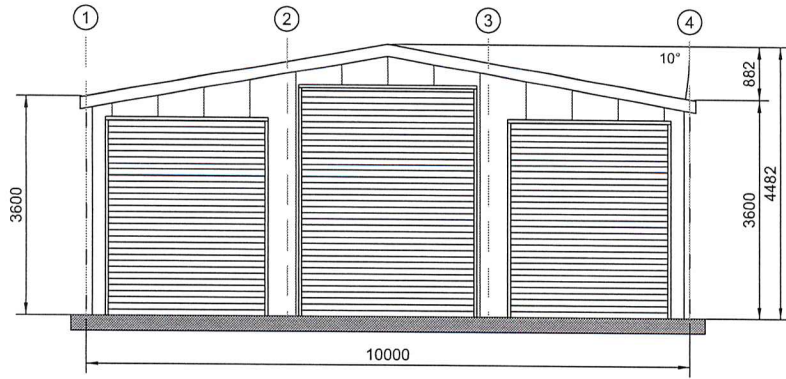


Front Elevation (External)

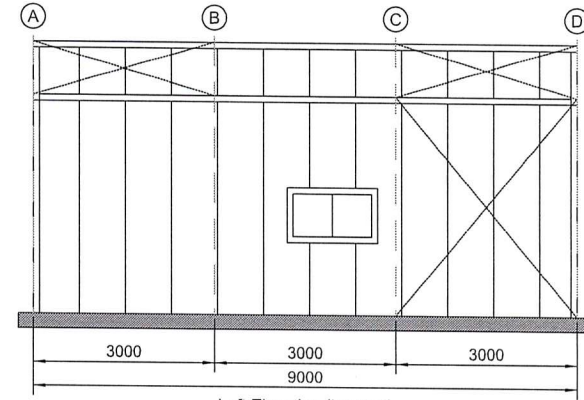


Left Elevation (Internal)

No colour has been selected

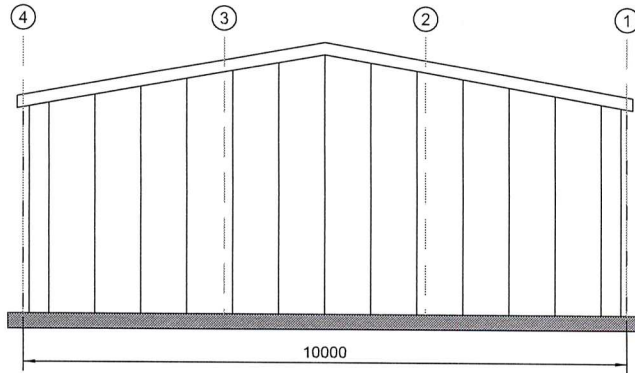

Back Elevation

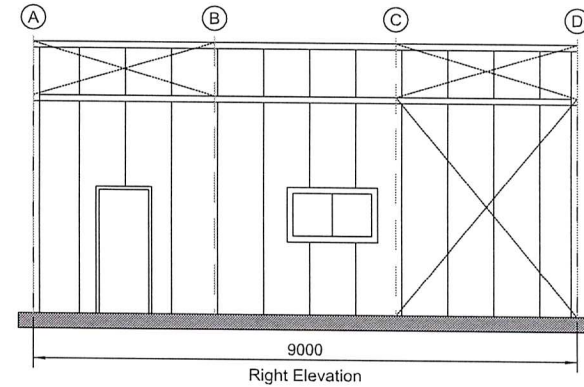

Right Elevation

SUPPLIED BY:

Titan Nerang

1/82 Spencer Road, NERANG, QLD, 4211

PH: 0411 450 850

Email: roy.bracher@titangarages.com.au



ENGINEERING CALCULATIONS BY:

DIST CODE:

TNE1

SCALE:

1:125

SHEET:

0 OF 0

A4 SHEET

CLIENT:

JOSH & RHONDA BARNES

1 LYNWOOD DR, GUANABA, QLD 4210, AUSTRALIA

DRAWING TITLE:

ELEVATIONS (ALL)

Date: 24/06/2021

Revision:


00

DRAWING NO.:

00

JOB REFERENCE NO: 117626

Member schedule		
Mark	Description	Section
C1	Column	C15019
C2	Column	C30024
M1	Mullion	C15024
RM1	RD Mullion	C15019
RM2	RD Mullion	C15019
RM3	RD Mullion	C15019
RM4	RD Mullion	C15019
RM5	RD Mullion	C15019

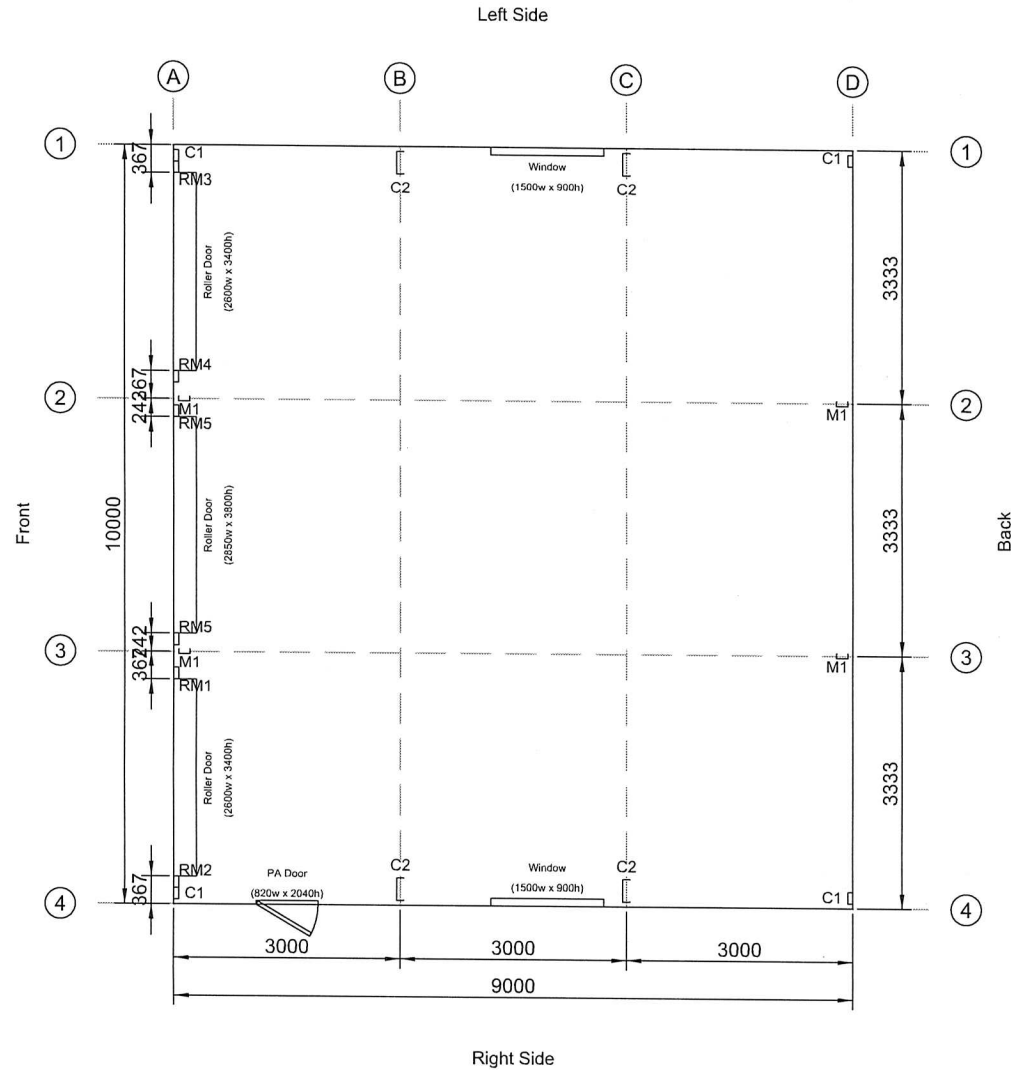

SUPPLIED BY:
Titan Nerang
 1/82 Spencer Road, NERANG, QLD, 4211
 PH: 0411 450 850
 Email: roy.bracher@titangarages.com.au



ENGINEERING CALCULATIONS BY:

DIST CODE:
TNE1
 SCALE:
1:100
 SHEET:
0 OF 0
 A4 SHEET

CLIENT:
JOSH & RHONDA BARNES
 1 LYNWOOD DR, GUANABA, QLD 4210, AUSTRALIA
 DRAWING TITLE:
FLOOR PLAN

Date: 24/06/2021
 Revision:
00
 DRAWING NO:
00

JOB REFERENCE NO: 117626