




SOUTH ELEVATION

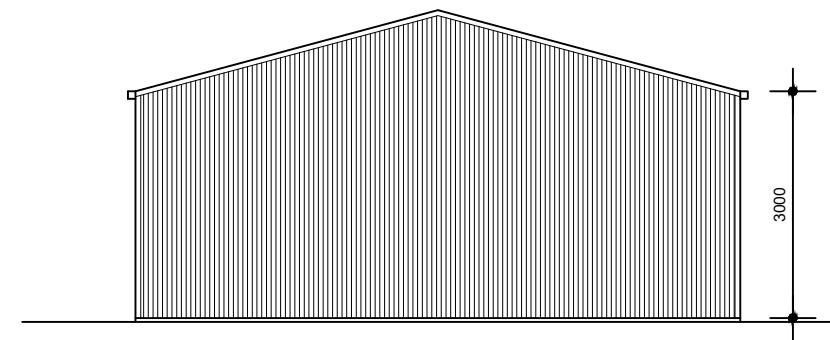

EAST ELEVATION

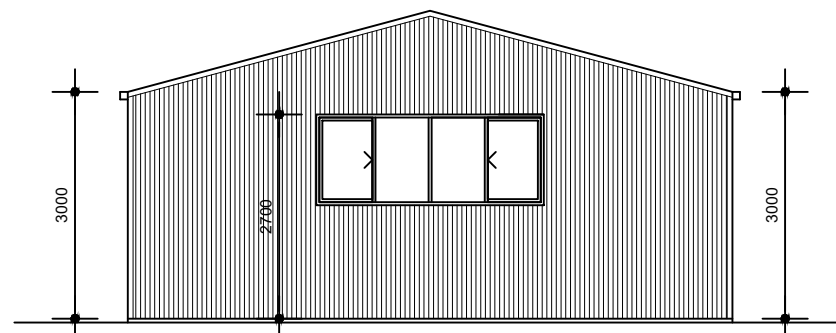

WEST ELEVATION

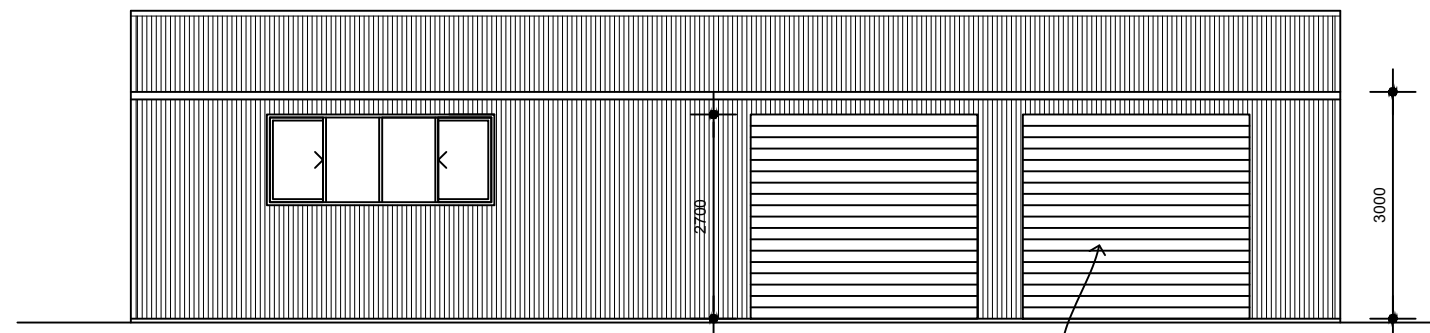

NORTH ELEVATION

TIMBER SLATTED PANEL
LIFT DOORS

CONCEPT DRAWINGS	PROJECT: PROPOSED SHED	CLIENT: LEWINGTON	DRAWING NO.: 02/02	DATE: 20/02/2021
	TITLE: PLAN AND ELEVATIONS	ADDRESS: 142 BOYLE SWAMP ROAD, MYLOR SA 5153	SCALE: 1:100 @ A3	REV: -