




PROPOSED UPPER FLOOR PLAN
SCALE 1:100

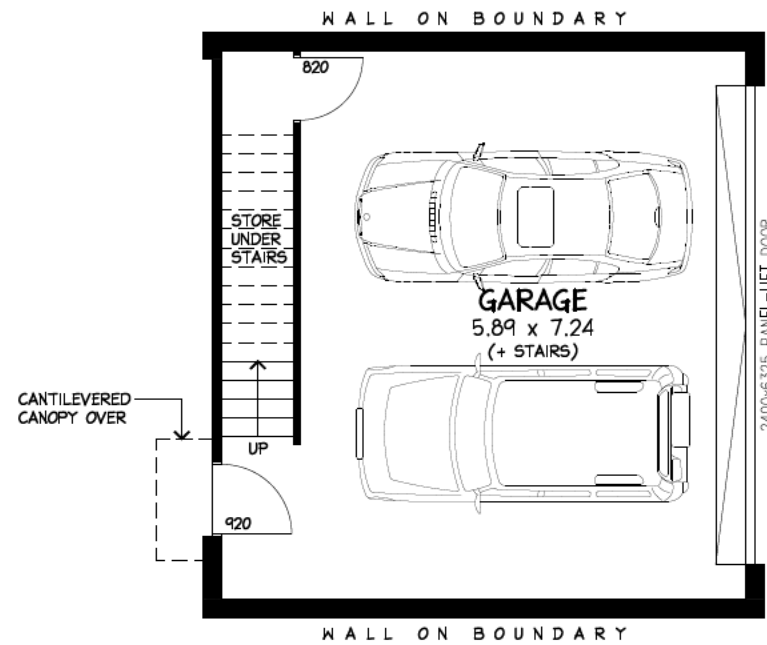


PROPOSED GROUND FLOOR PLAN
SCALE 1:100

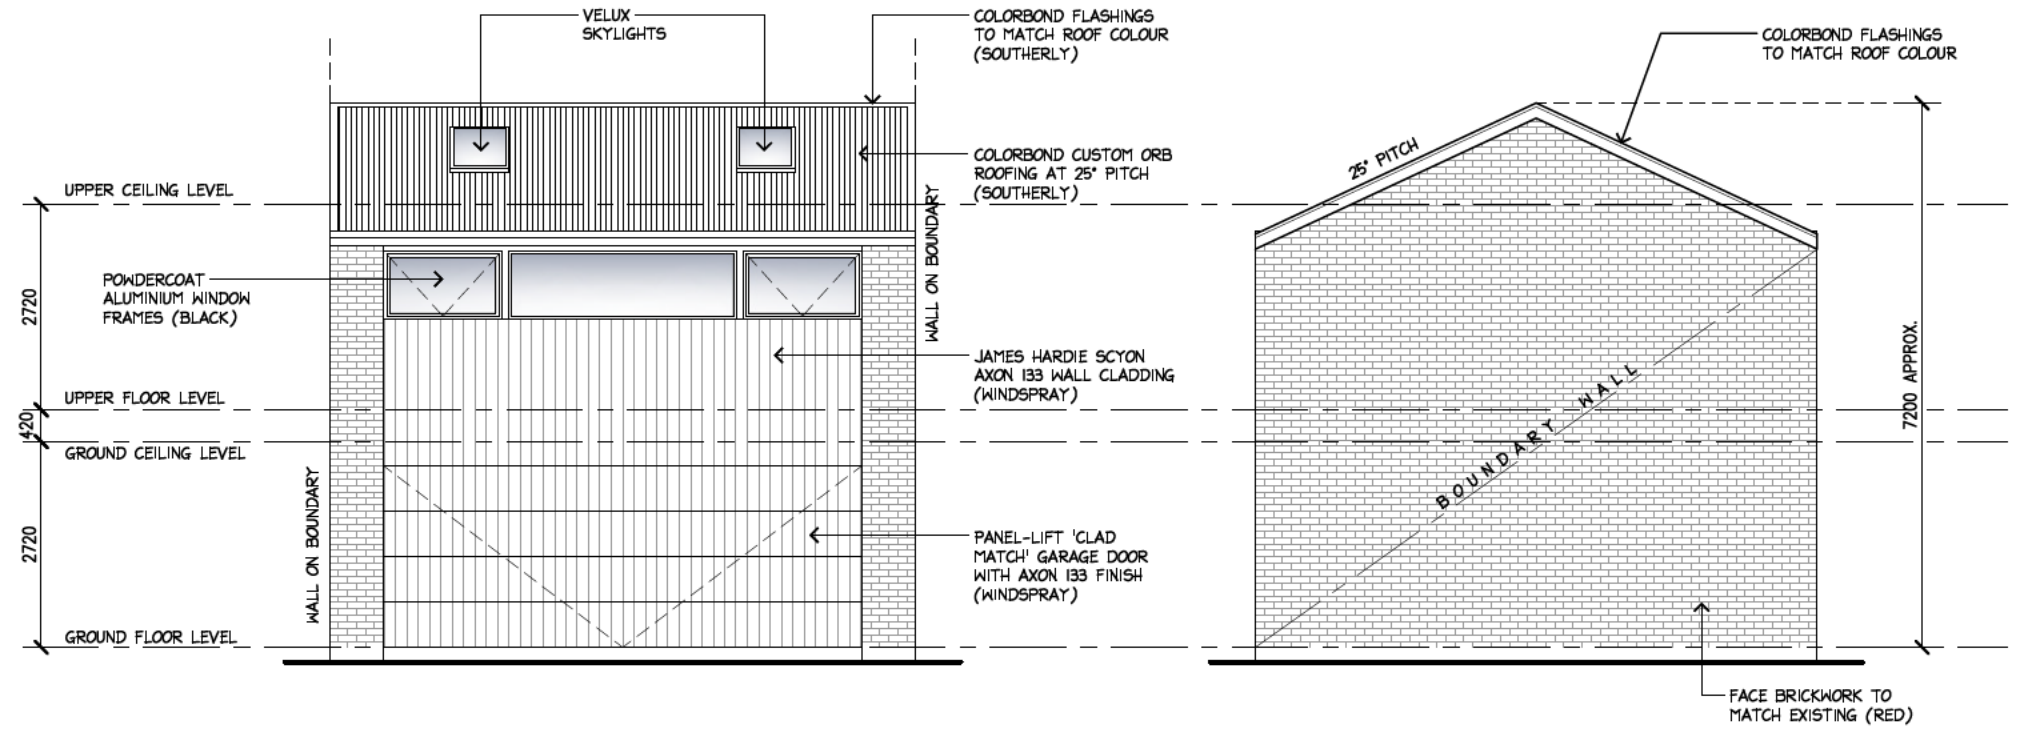


EAST ELEVATION (GARAGE)
SCALE 1:100

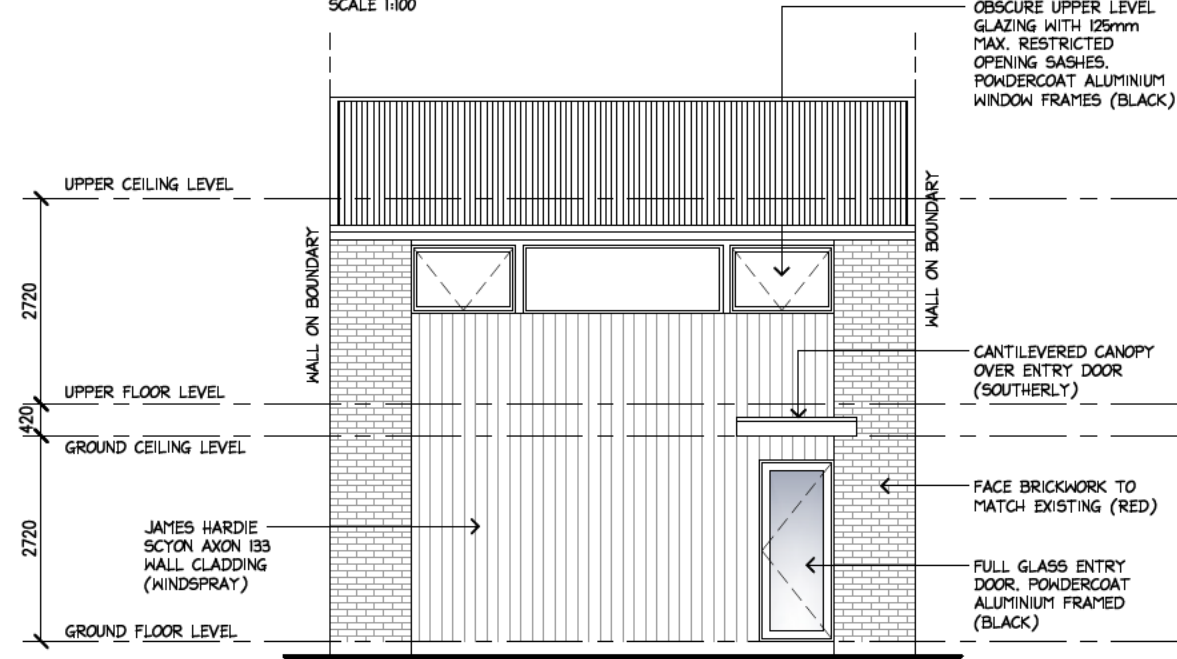

WEST ELEVATION (GARAGE)
SCALE 1:100

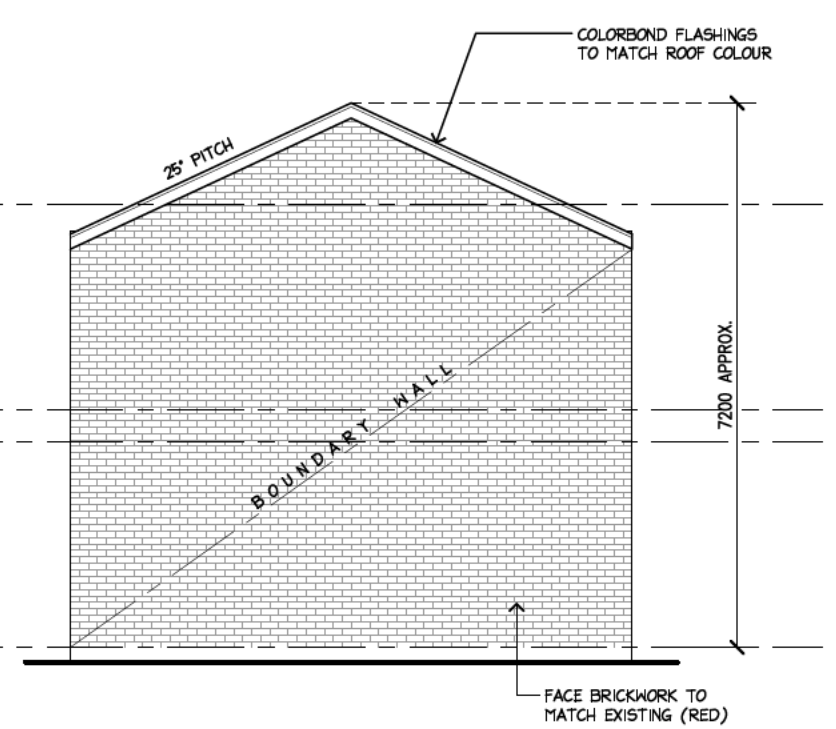

NORTH ELEVATION (GARAGE)
SCALE 1:100

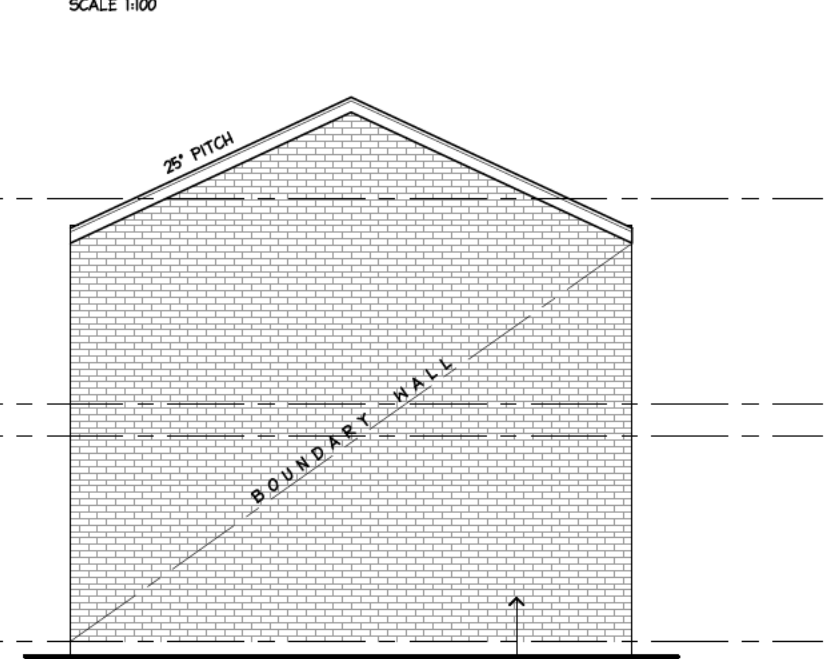

SOUTH ELEVATION (GARAGE)
SCALE 1:100