




NORTH ELEVATION
SCALE 1:100

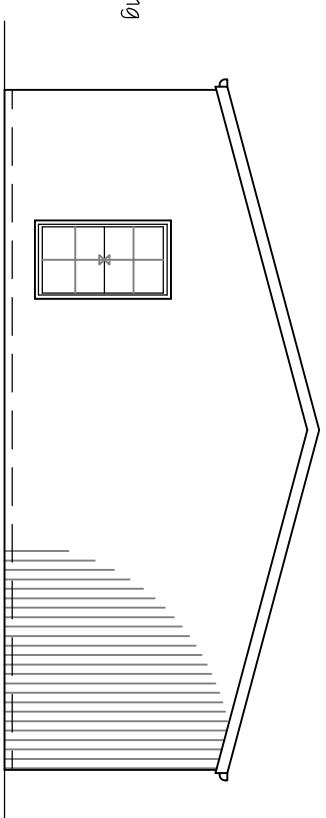


WEST ELEVATION
SCALE 1:100

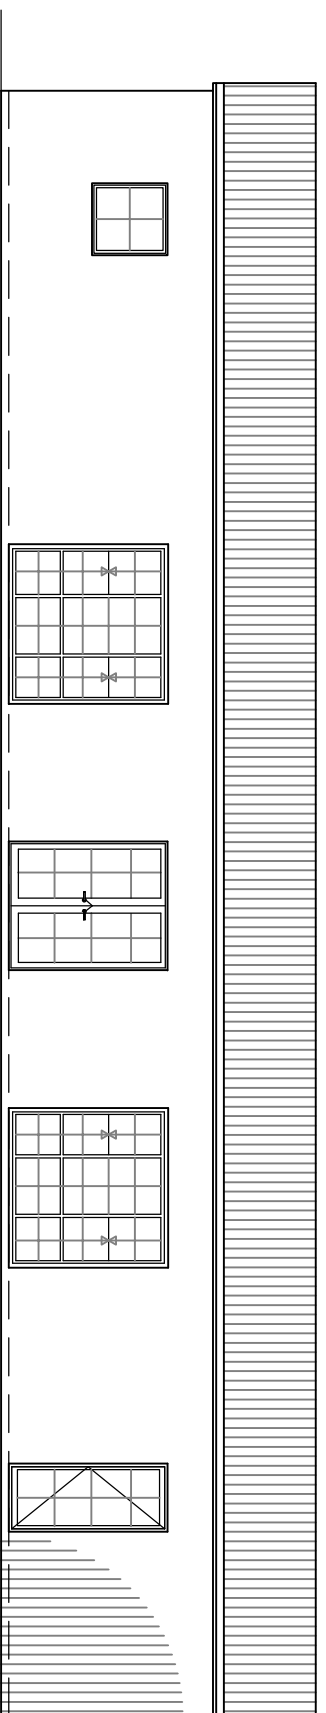

SOUTH ELEVATION
SCALE 1:100

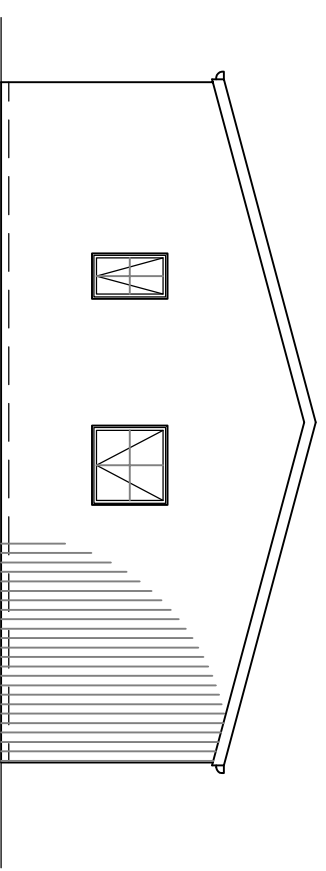

EAST ELEVATION
SCALE 1:100

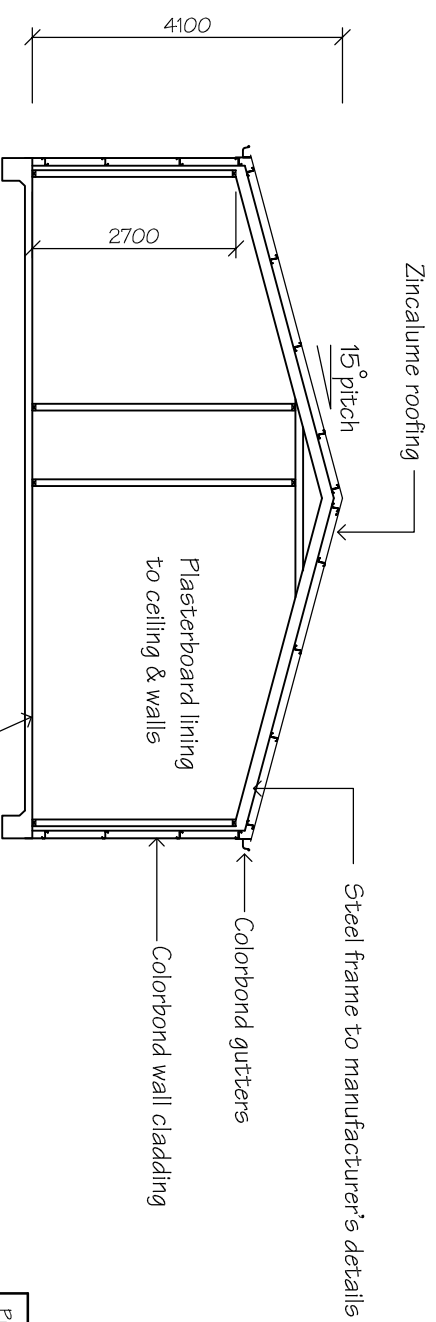

TYPICAL SECTION
SCALE 1:100

Project:			
PROPOSED RESIDENCE 22 MACQUARIE STREET NEVILLE			
Job No.	DWG. No.	Amdt.	No. in set
22.85	2	A	4
Scale: AS SHOWN	Date: 24-8-22	File: 2285.dwg	