

DO NOT SCALE DRAWING
ALL DIMENSION IN MILLIMETERS

No:	Description:	Date:

REVISIONS



Proposed Ground Floor

1 : 100

ISSUED FOR
PRELIMINARY

Project:
SHED HOME

Address:
**68 MONACO DRIVE,
ZILZIE**

Drawing Title:
PROPOSED FLOOR PLAN




0407 271 336 **M**
info@dezinements.com.au **E**
QBCC No: 1247120 BDAQ No: 0001677

Scale: 1 : 100	Rev: -
Date: MAY 2024	
Drawn: NJB	

Project No: **24_124** Drawing No: **S-01**

23/05/2024 3:48:12 PM

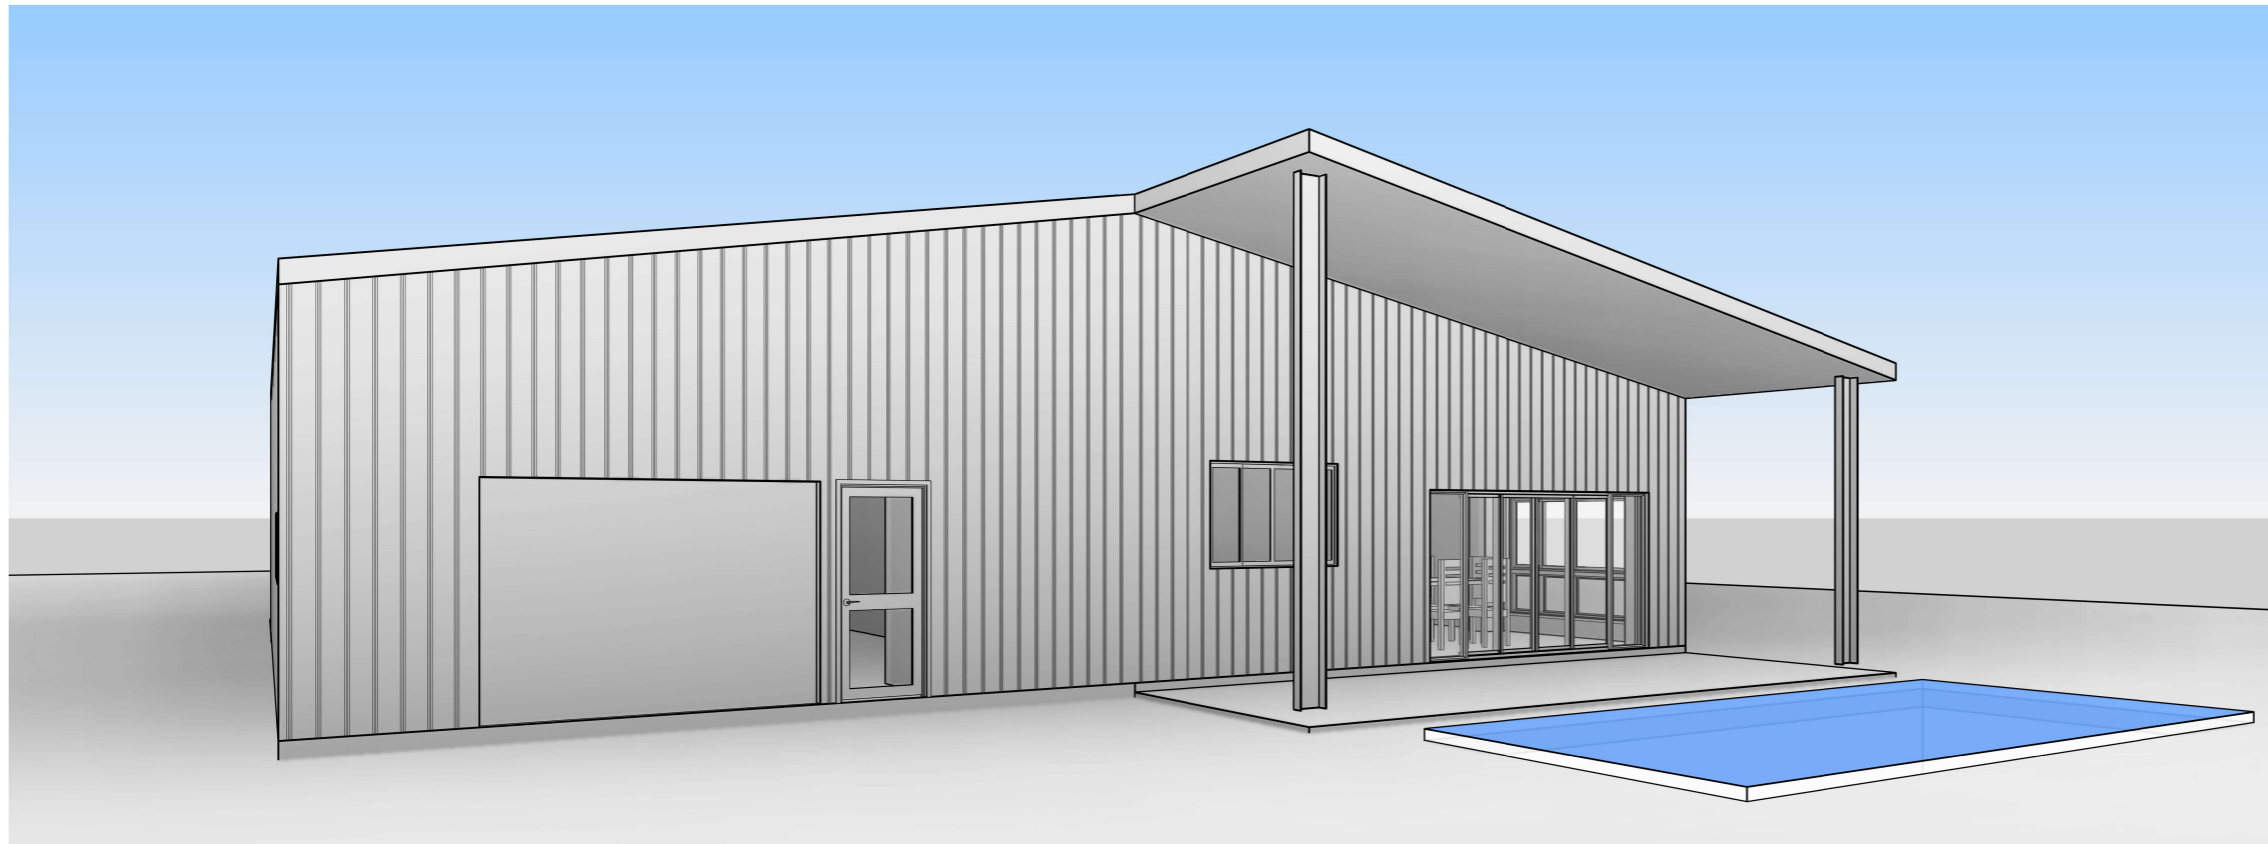

DO NOT SCALE DRAWING
ALL DIMENSION IN MILLIMETERS

No:	Description:	Date:	REVISIONS

ISSUED FOR
PRELIMINARY

Project:
SHED HOME

Address:
**68 MONACO DRIVE,
ZILZIE**

Drawing Title:
3D VIEWS



0407 271 336 **M**
info@deziignements.com.au **E**
QBCC No: 1247120 BDAQ No: 0001677

Scale:	Rev:
Date: MAY 2024	
Drawn: NJB	

Project No: 24_124	Drawing No: S-02
------------------------------	----------------------------

23/05/2024 3:48:14 PM