




BUILDING 1 - NORTH VIEW

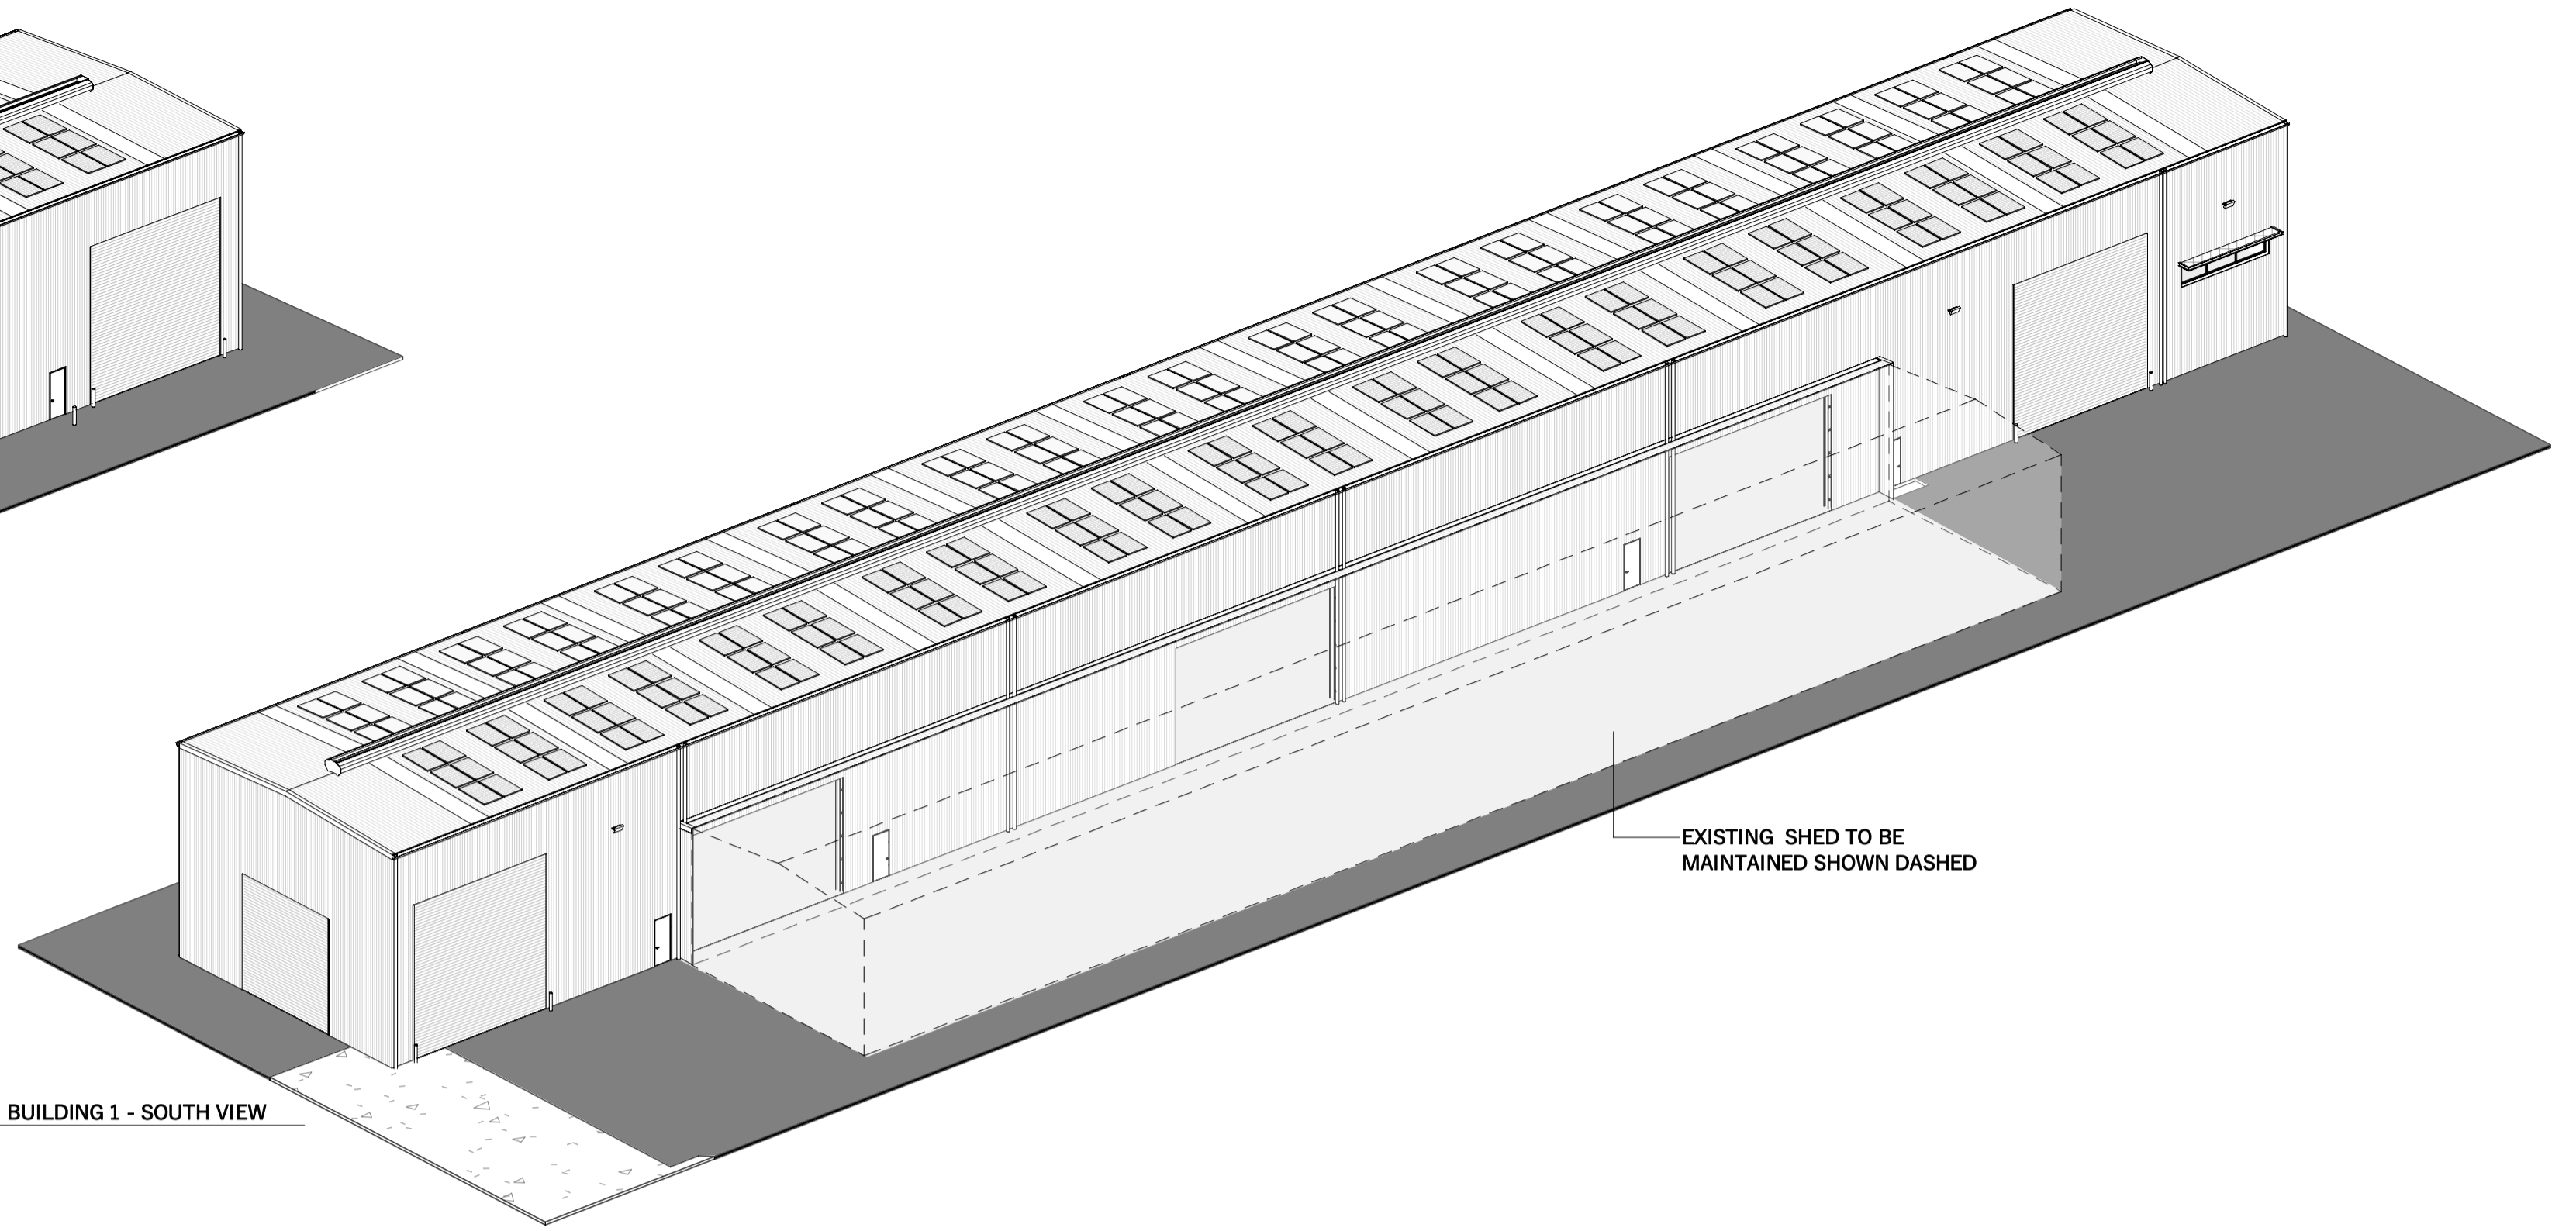

BUILDING 1 - SOUTH VIEW

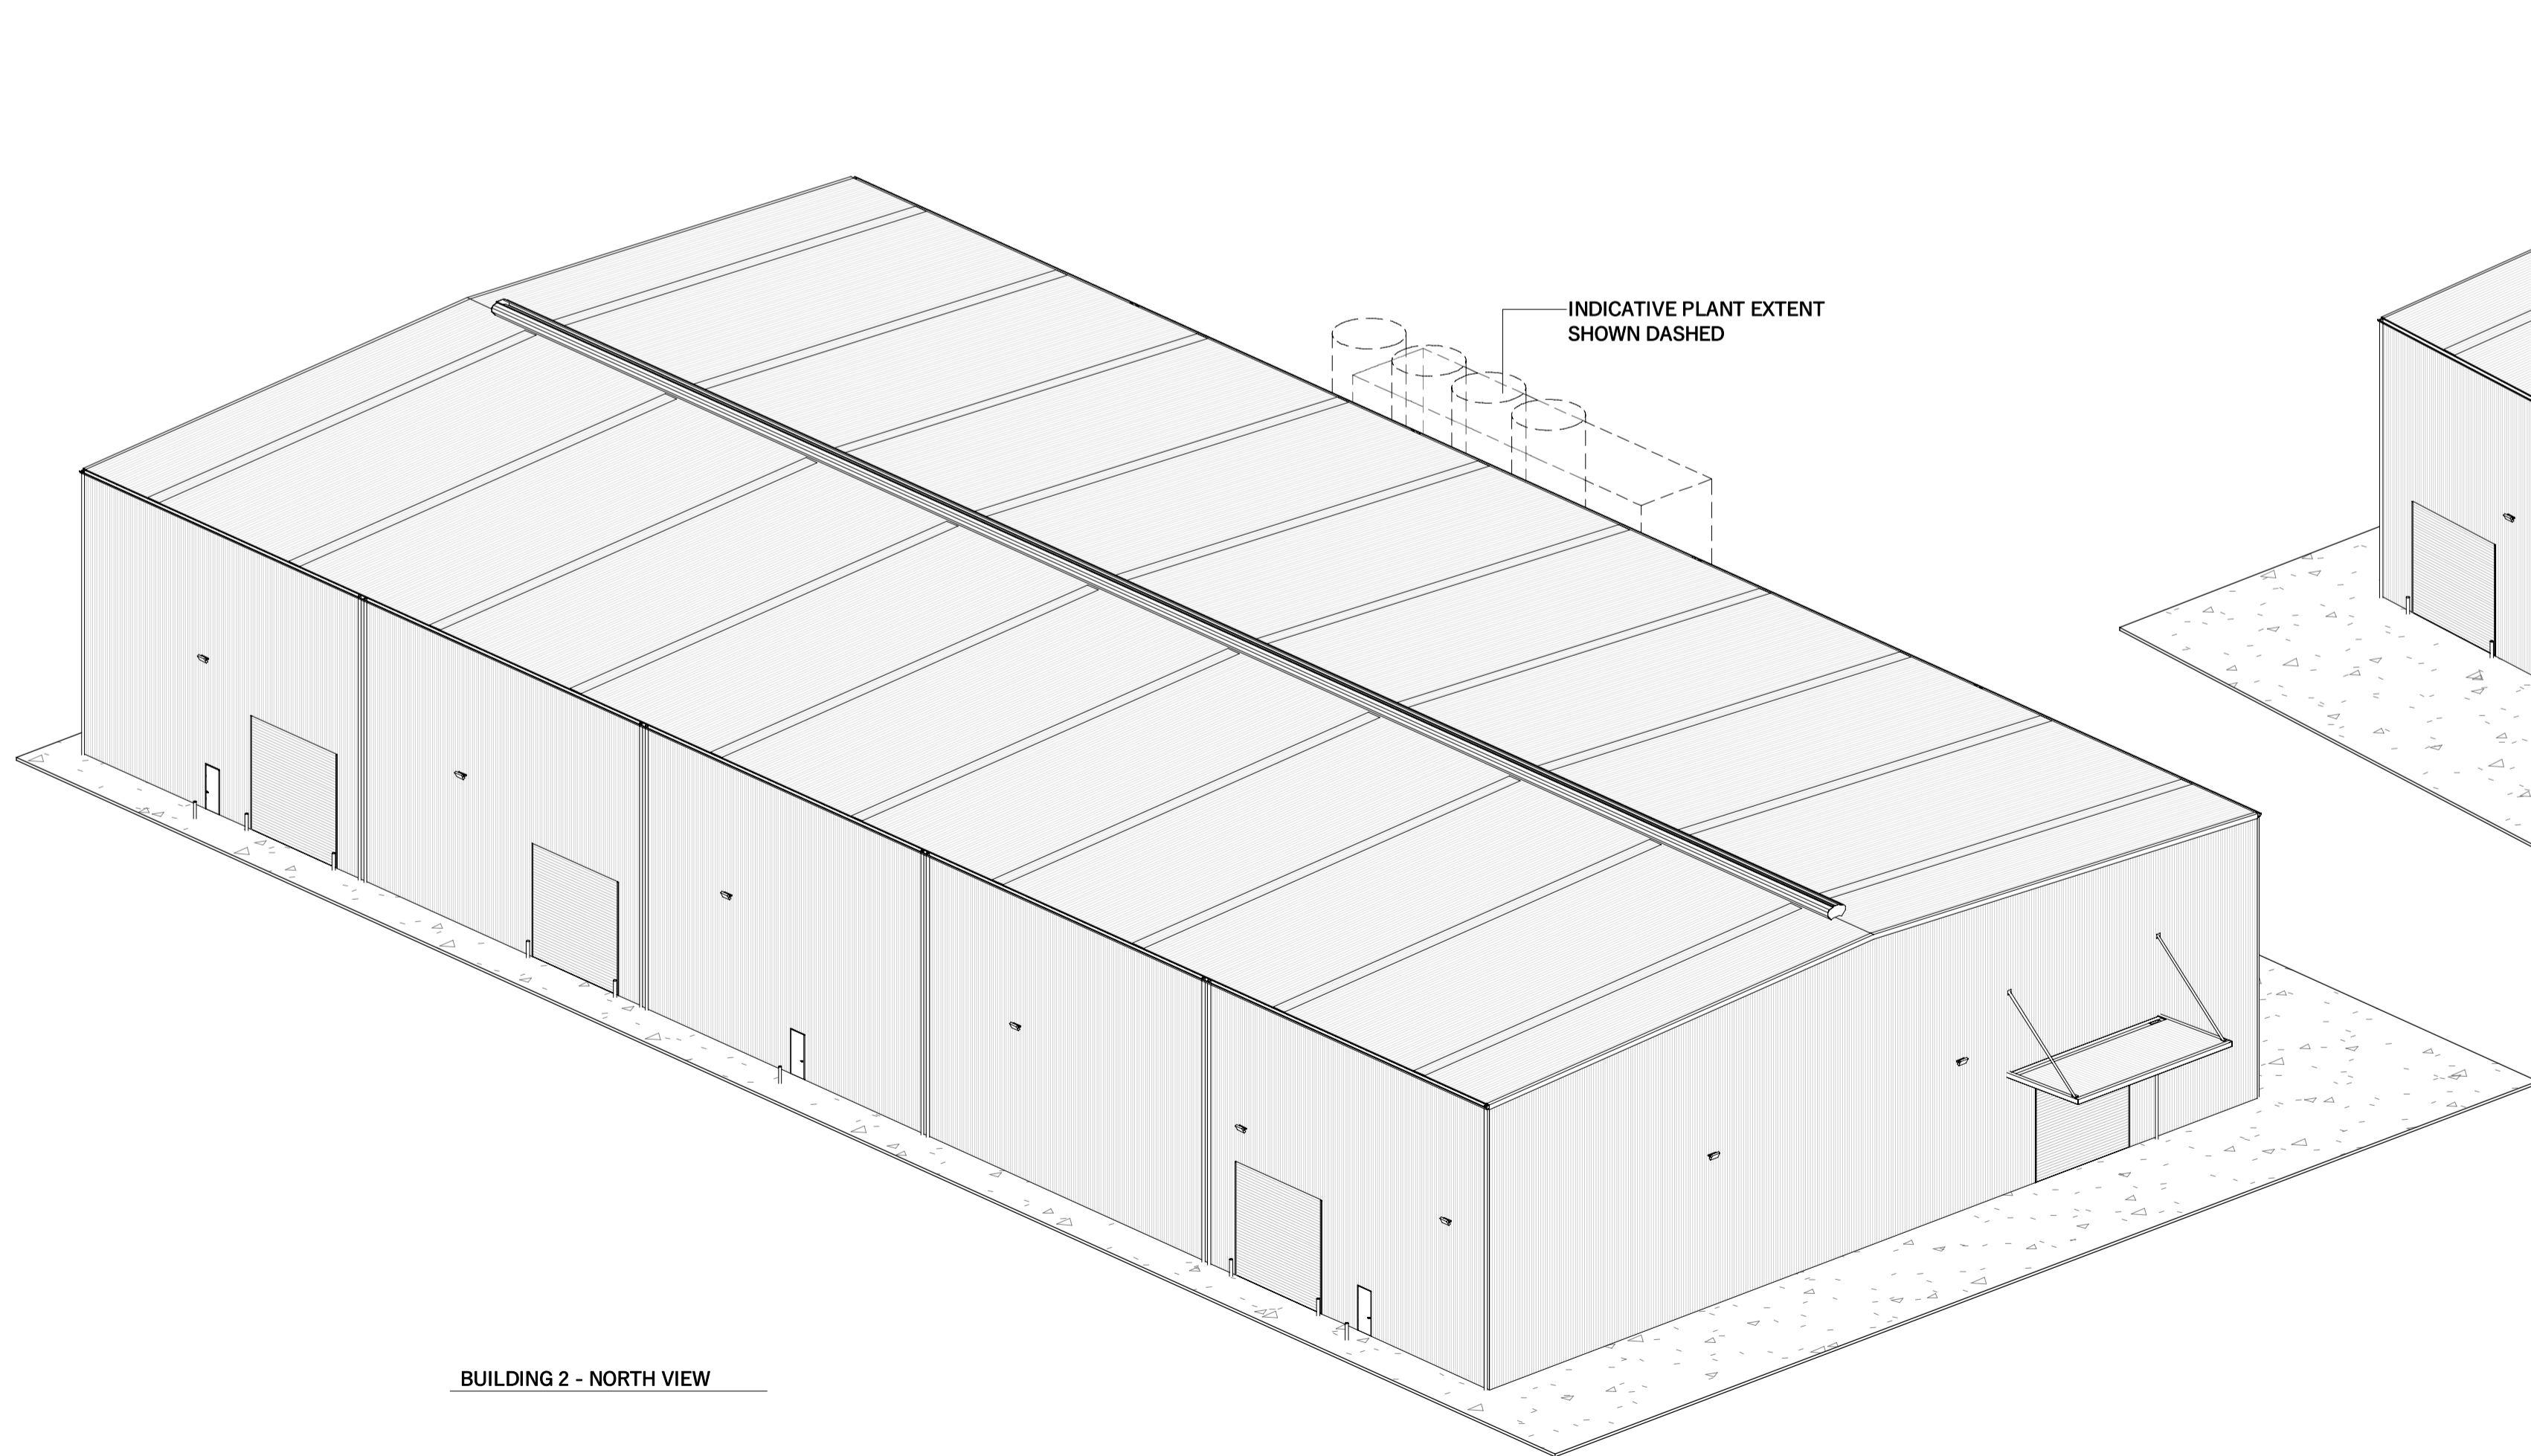


BUILDING 2 - NORTH VIEW

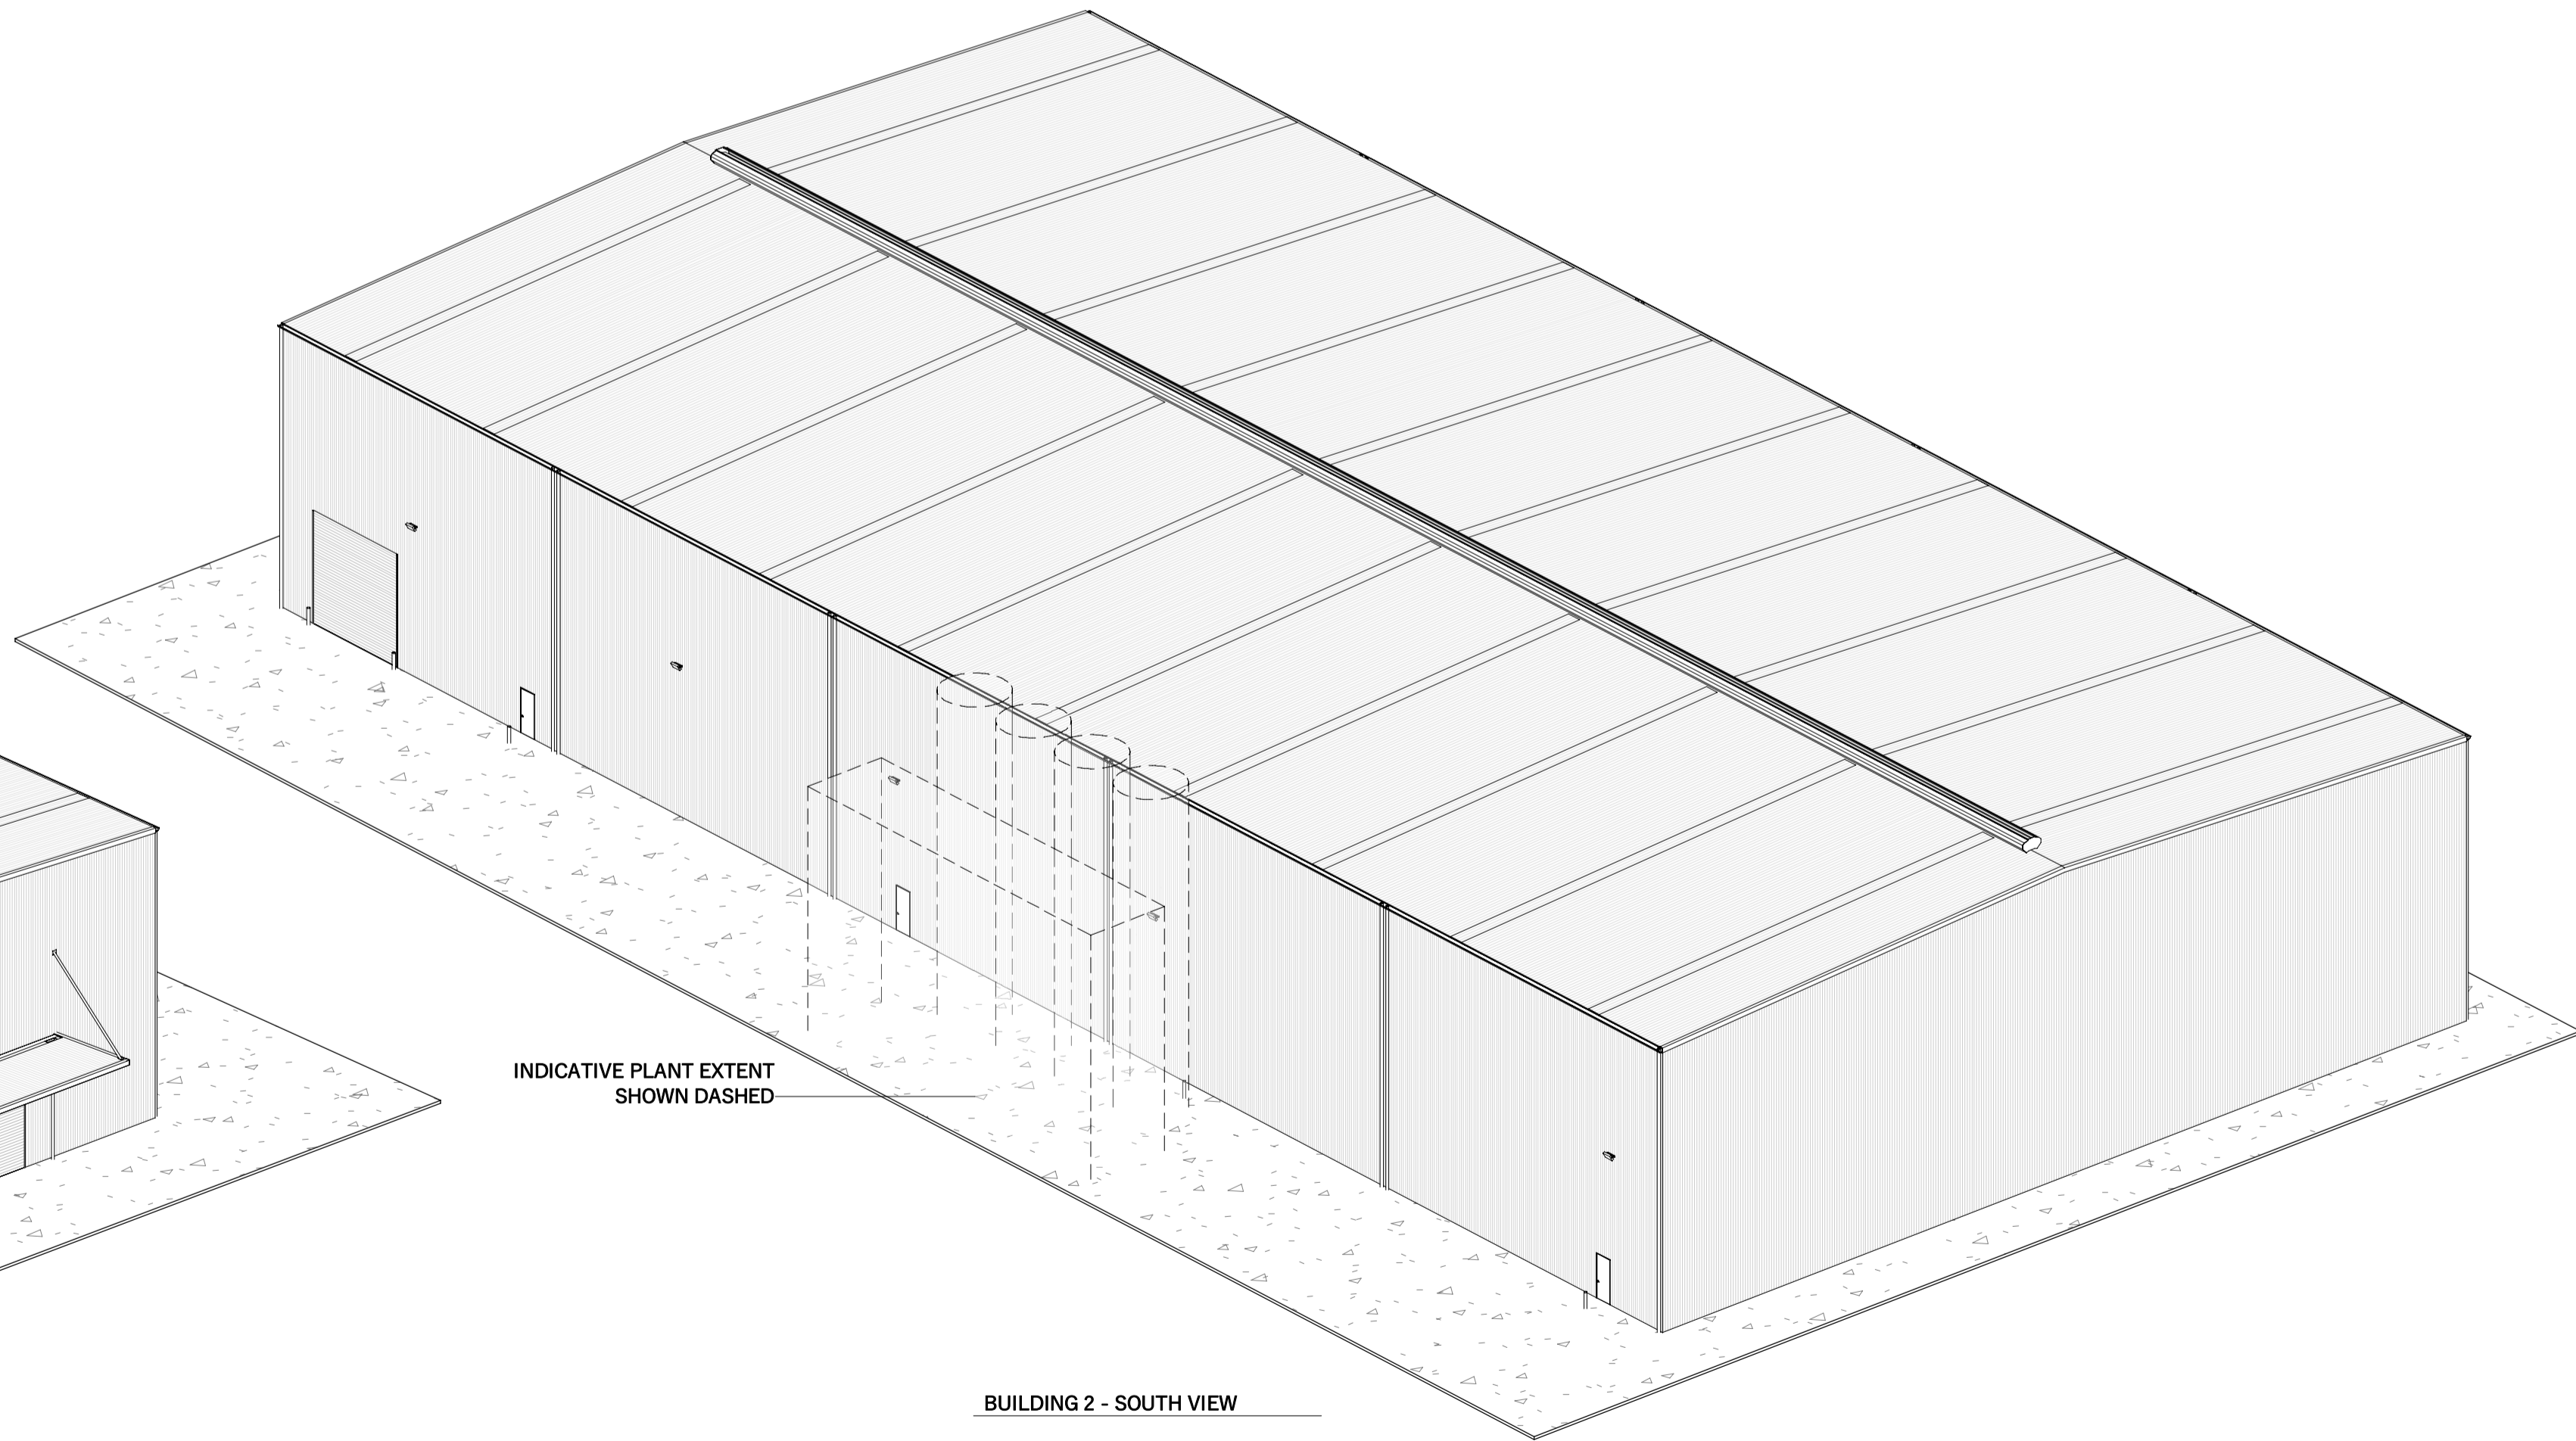


BUILDING 2 - SOUTH VIEW

PROJECT No. ADL23013	Project Name: HOLCIM DEVELOPMENT	SCALE	DRAWN ADL	ISSUED 22.04.2025	Drawing Title: AXONOMETRIC VIEWS	FOR APPROVAL	A1
ADDRESS 39 - 43 MAXWELL ROAD, POORAKA SA 5095		0m 0m 0m 0m 0m			E contact@lensarc.com.au	DA-1.02 Rev. 5	


CODE	DESCRIPTION
Bol.	STEEL BOLLARD
COL.	STRUCTURAL COLUMN
DP	150mm ROOF DOWN PIPE
FT:1	HEAVY DUTY SURFACE HARDENER TO CONCRETE SLAB.

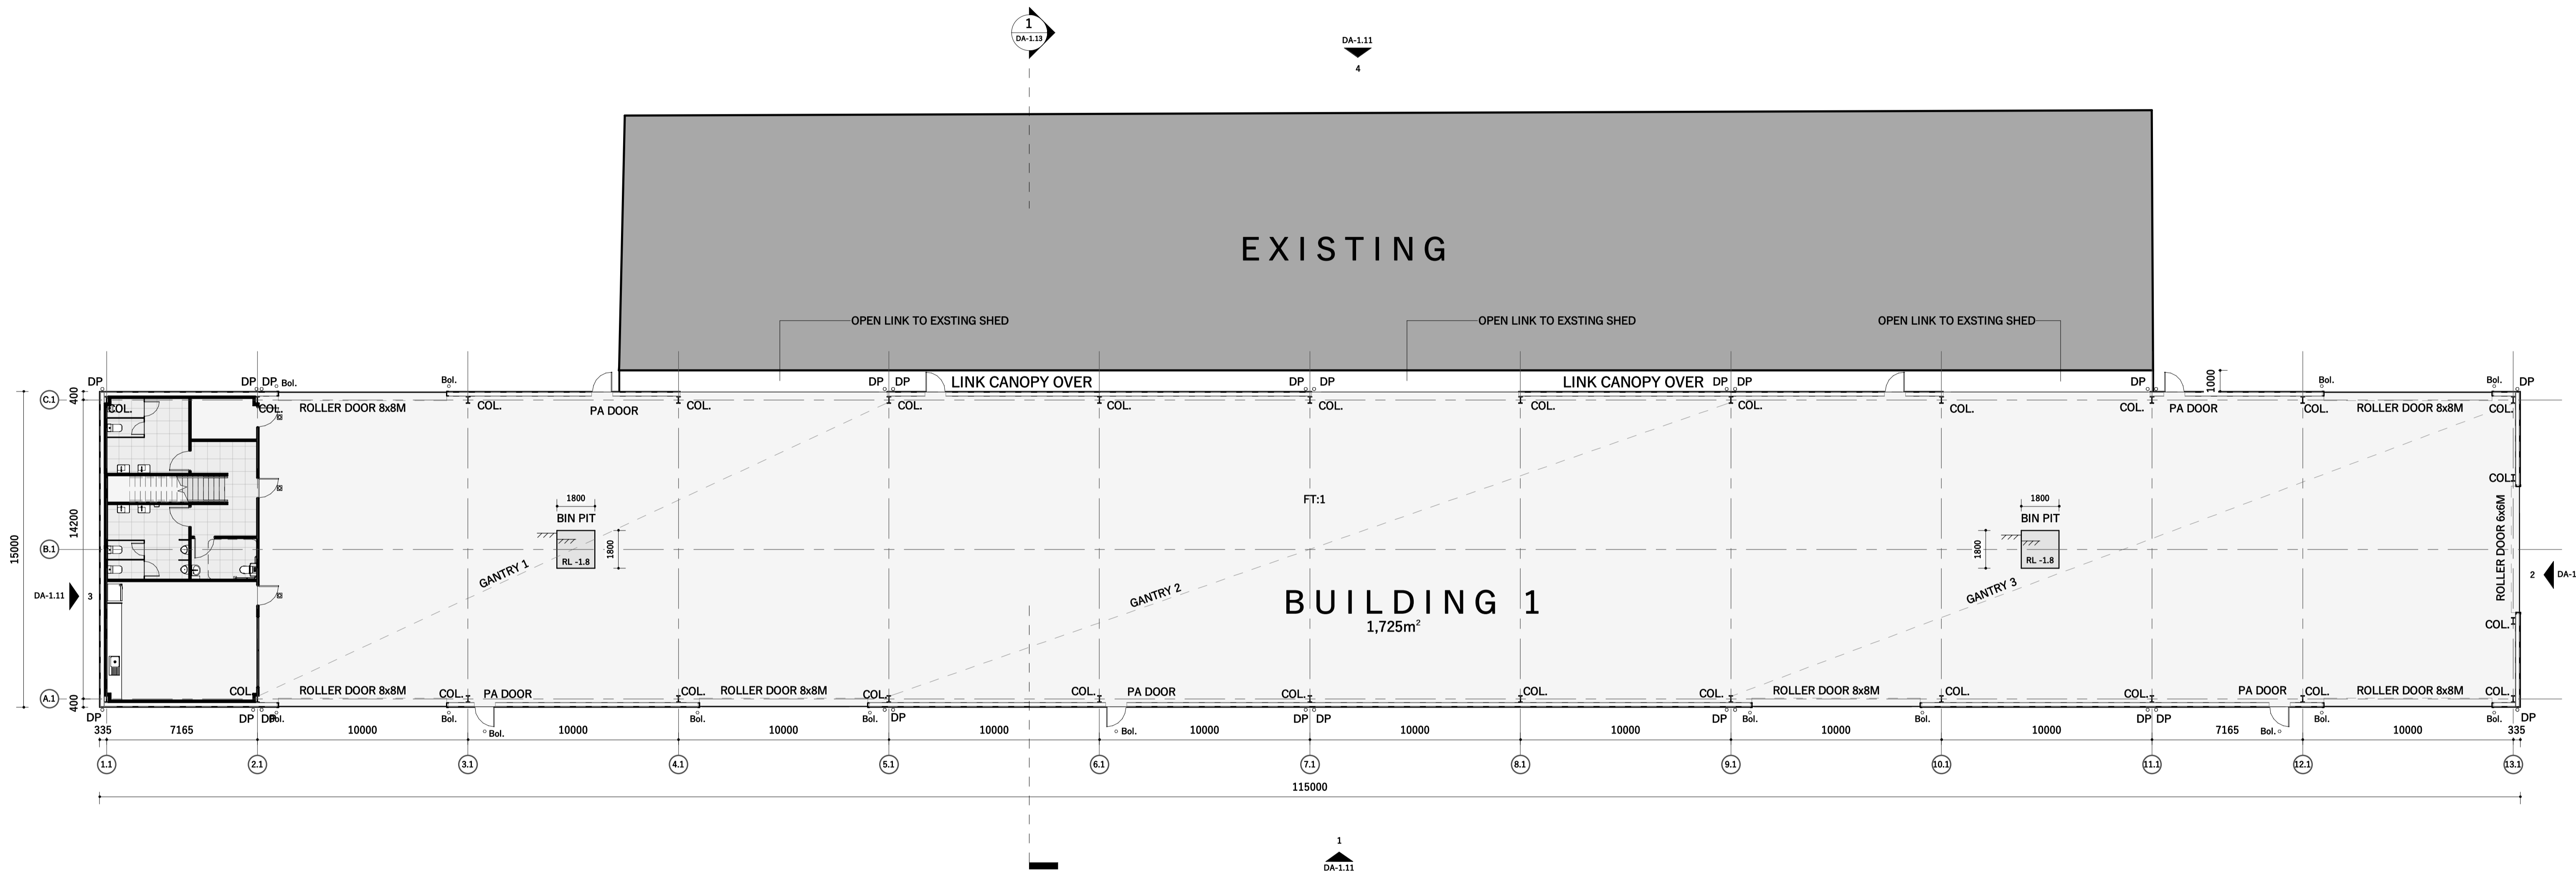

LEGEND	
CODE	DESCRIPTION
Bol.	STEEL BOLLARD
COL.	STRUCTURAL COLUMN
DP	150mm ROOF DOWN PIPE

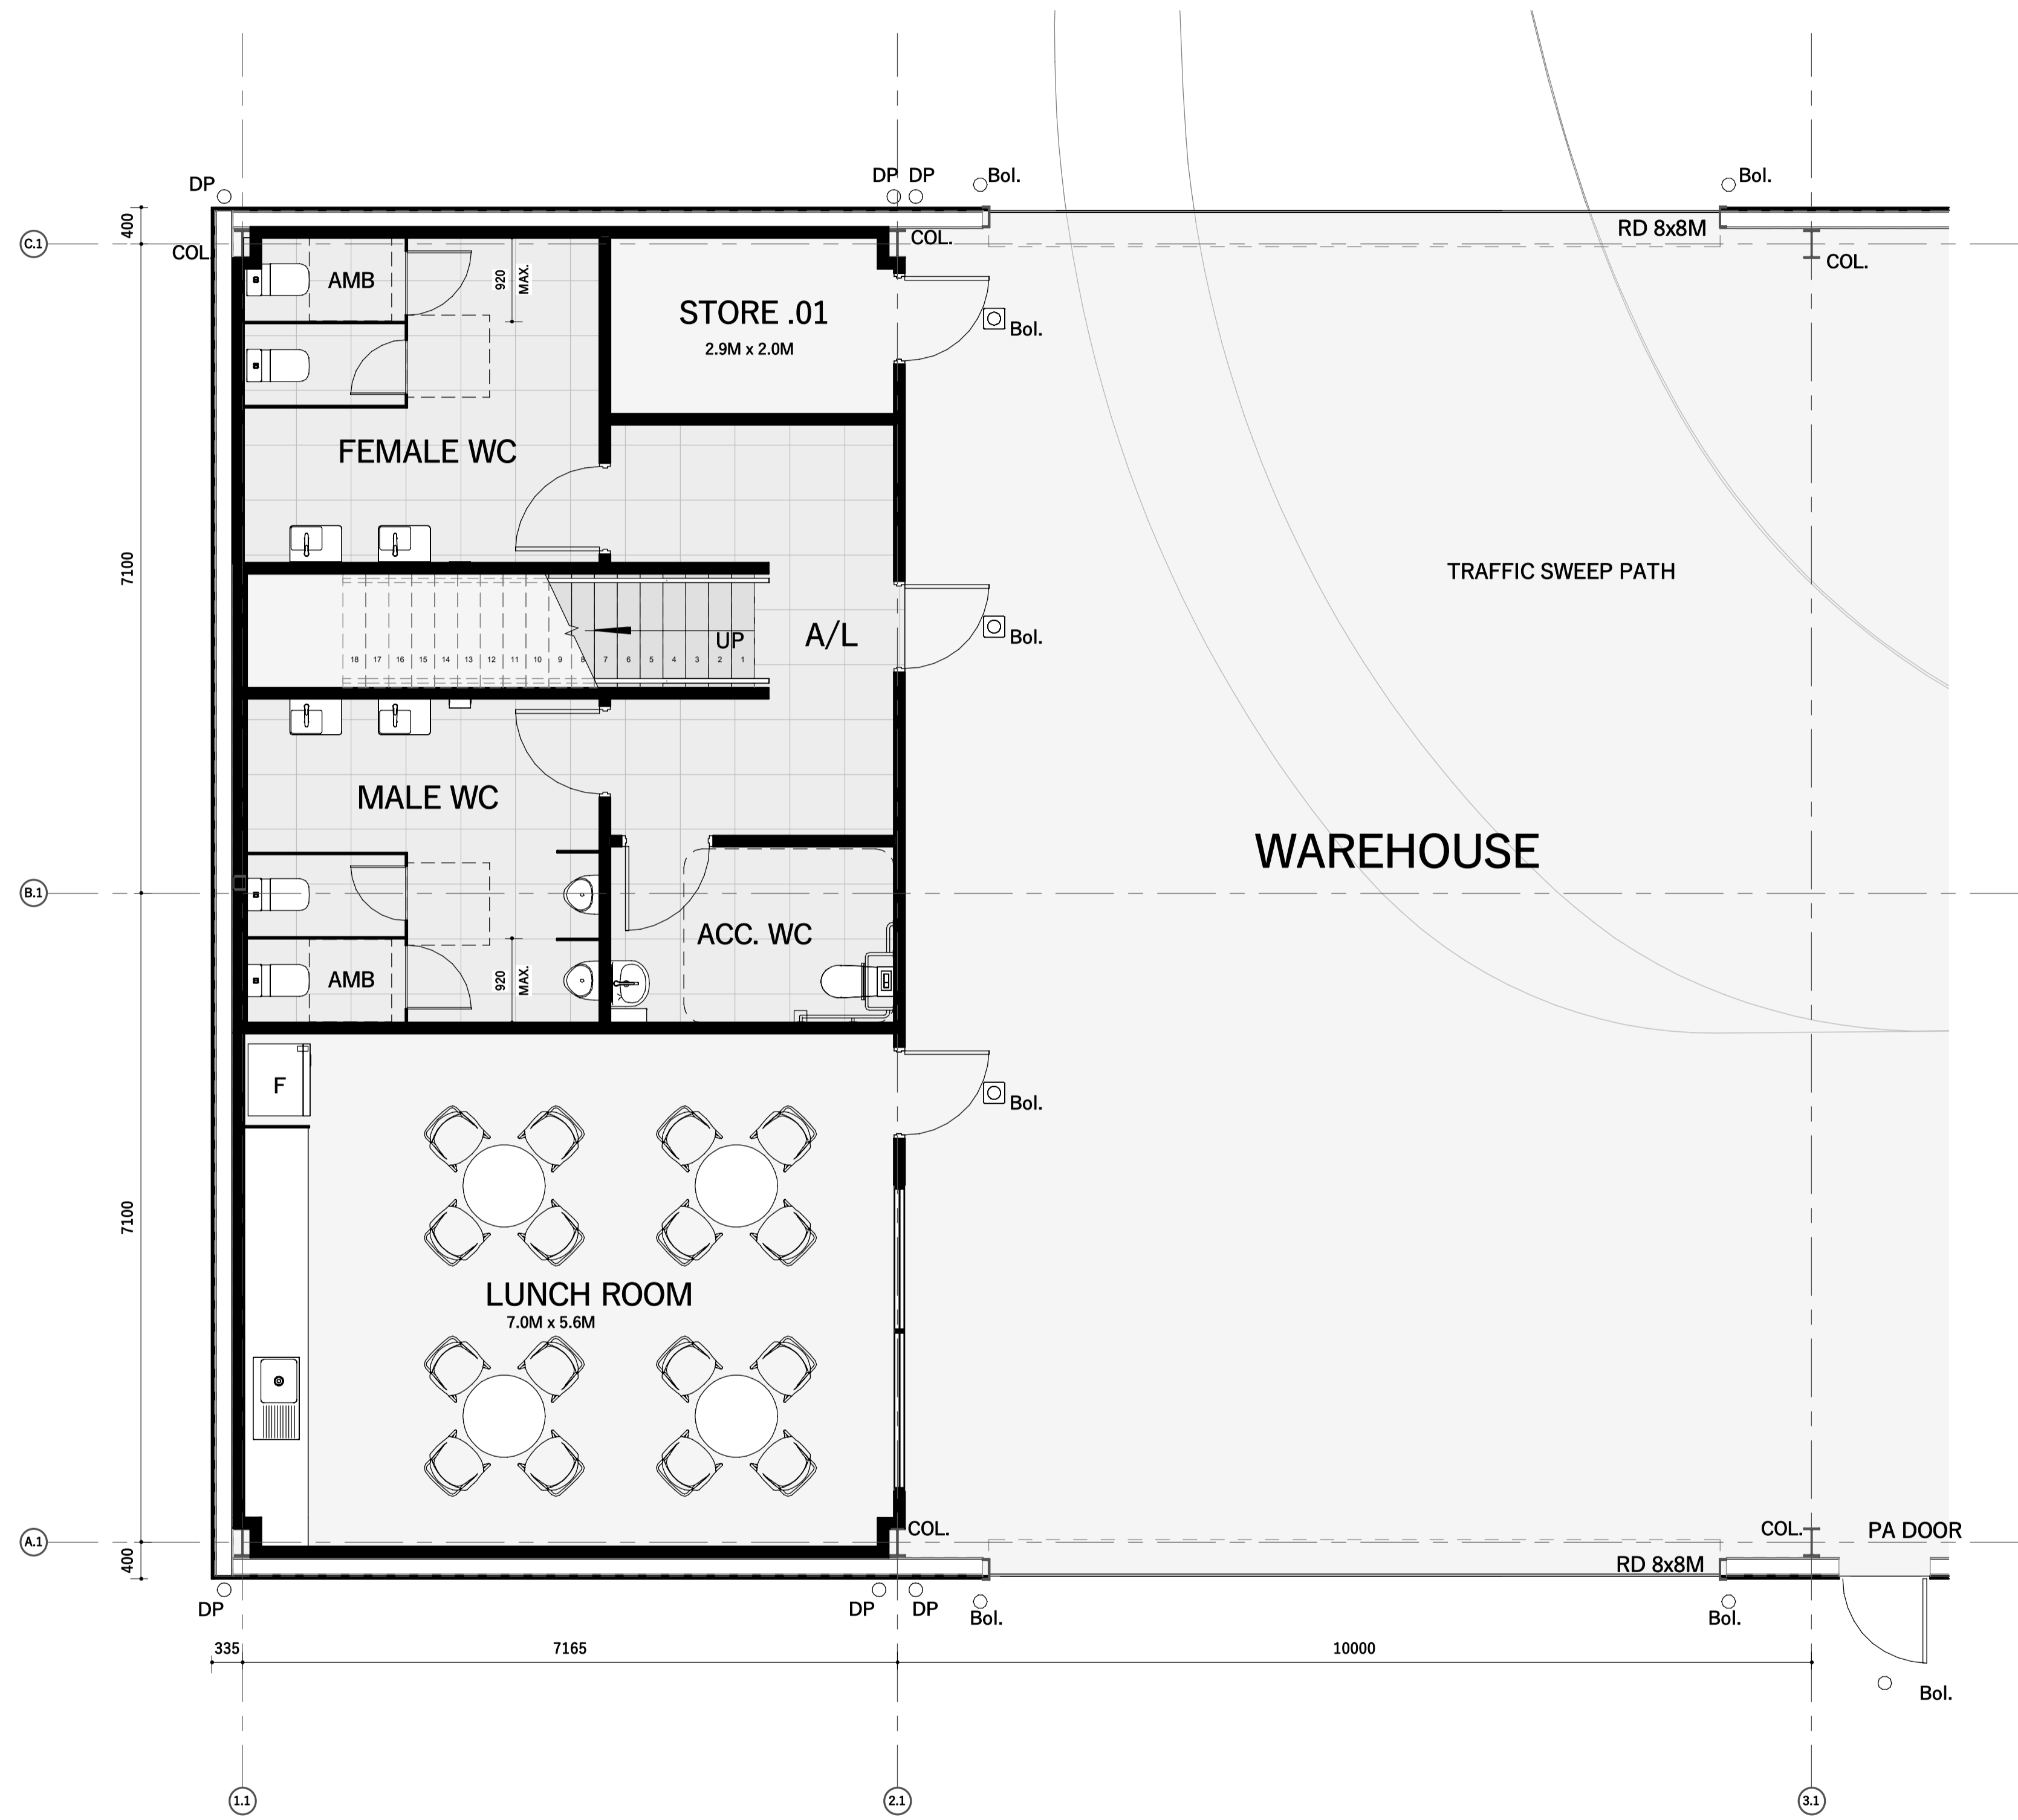


B1-GROUND FLOOR AMMENITIES PLAN
1 : 50

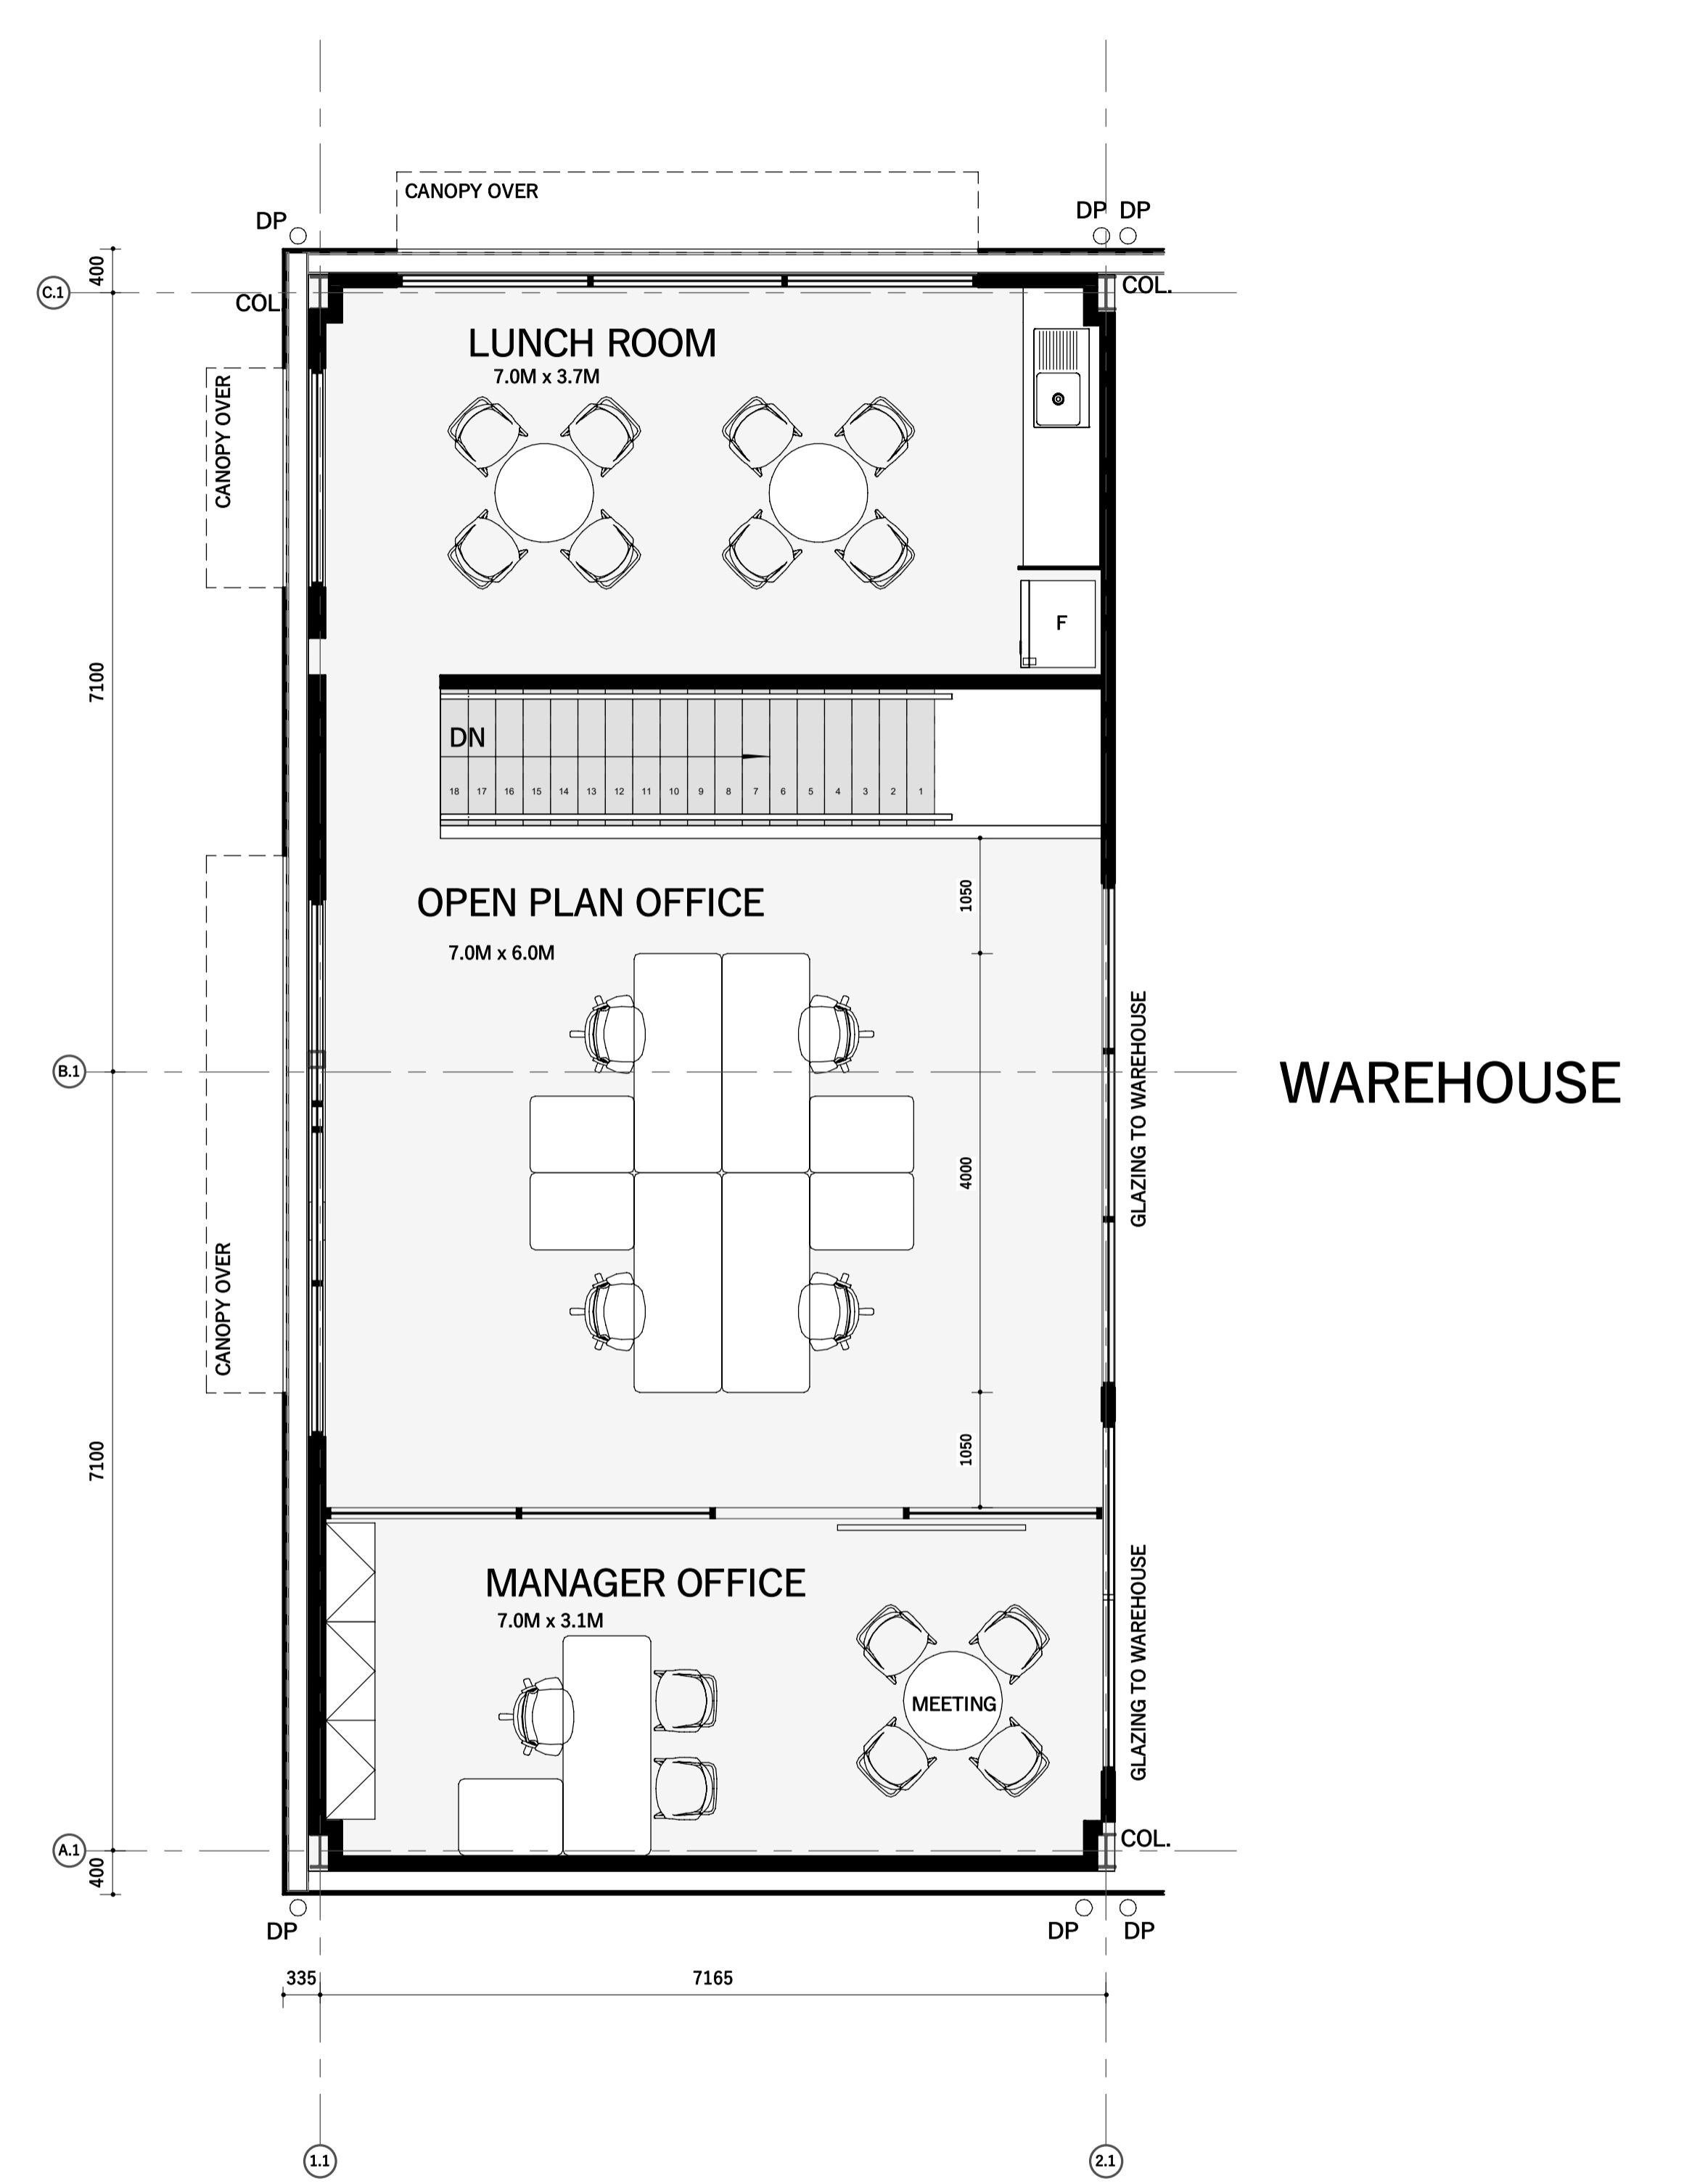

B1-MEZZANINE AMMENITIES PLAN
1 : 50

LEGEND	
CODE	DESCRIPTION
Bol.	STEEL BOLLARD
COL.	STRUCTURAL COLUMN
DP	150mm ROOF DOWN PIPE

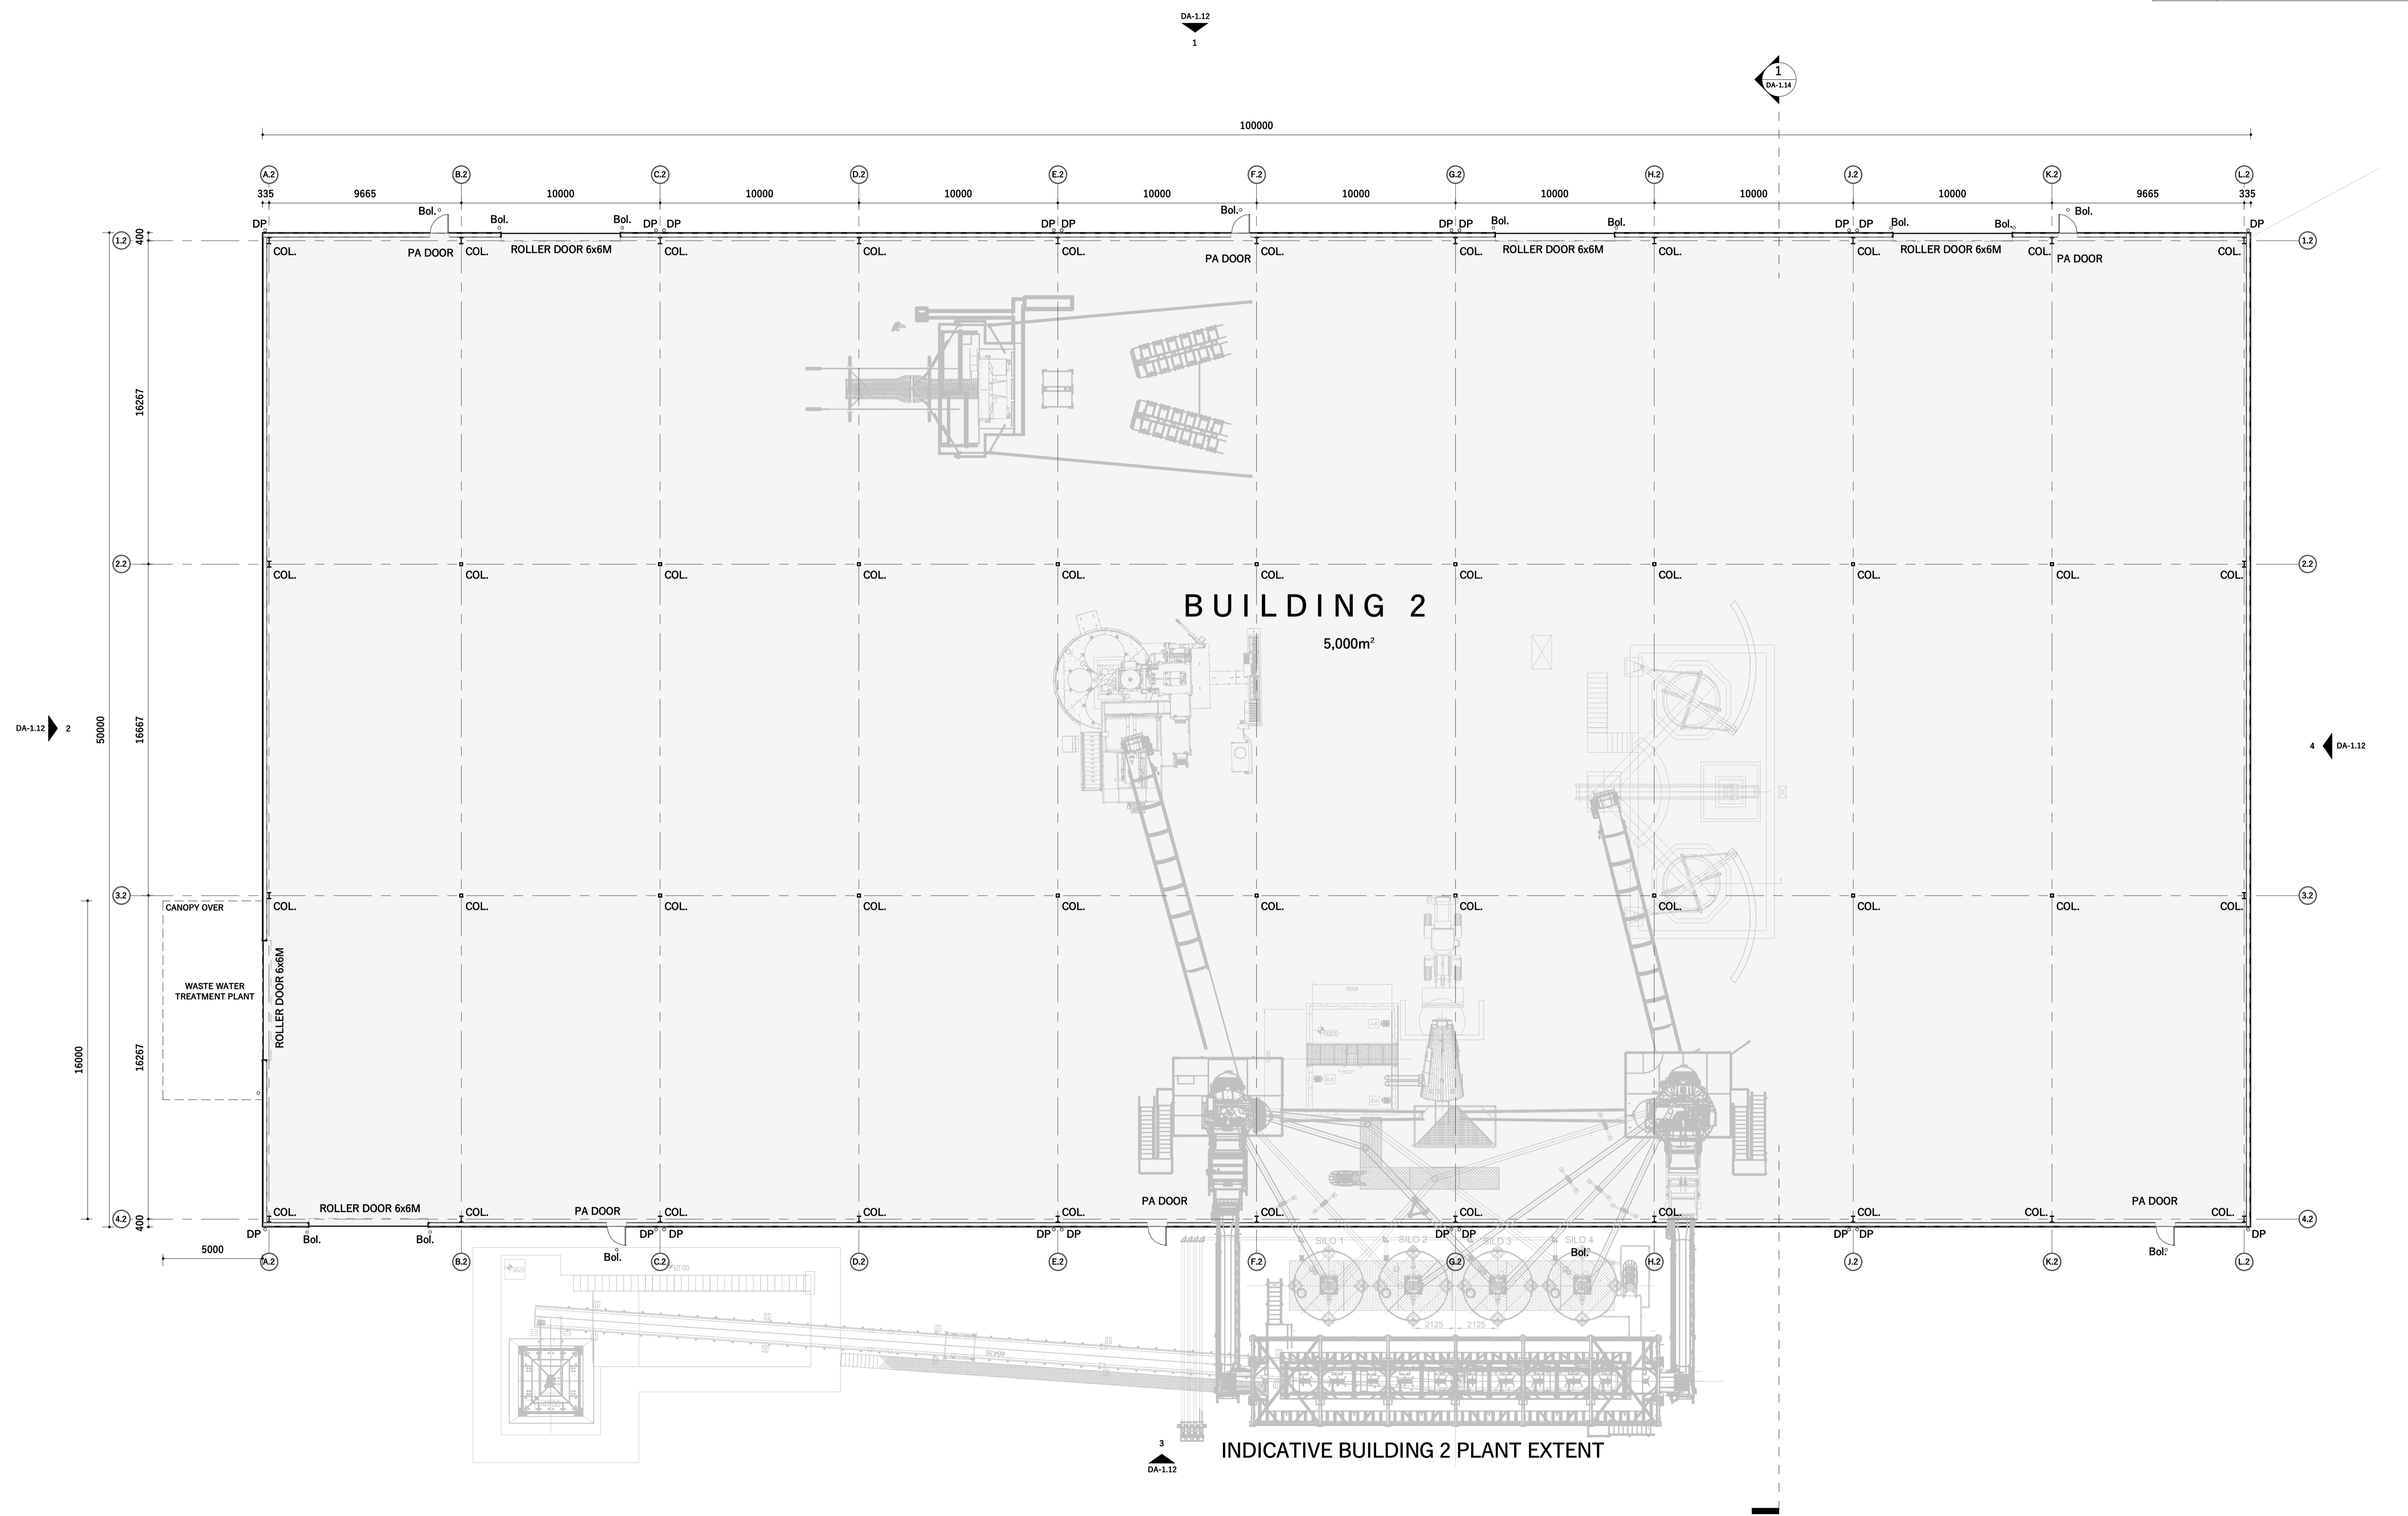


BUILDING 2
5,000m²


INDICATIVE BUILDING 2 PLANT EXTENT


	PROJECT No. ADL23013	Project Name: HOLCIM DEVELOPMENT	SCALE 1 : 150	DRAWN ADL	ISSUED 22.04.2025	Drawing Title:	FOR APPROVAL		A1
	ADDRESS 39 - 43 MAXWELL ROAD, POORAKA SA 5095					PROPOSED FLOOR PLAN - BUILDING 2	DA-1.07	Rev. 5	
						A LensArc	E contact@lensarc.com.au	W lensarc.com.au	

LEGEND	
CODE	DESCRIPTION
BG	BOX GUTTER.
DP	150mm ROOF DOWN PIPE.
EG	EAVES GUTTER. 300 HALF ROUND
RF01	CONCEALED FIXED RIB PROFILE METAL SHEET BMT 0.55mm + 60mm BUILDING BLANKET BENEATH
RF02	PROFILED TRANSLUCENT ROOF SHEET
RV	ROOF RIDGE VENT

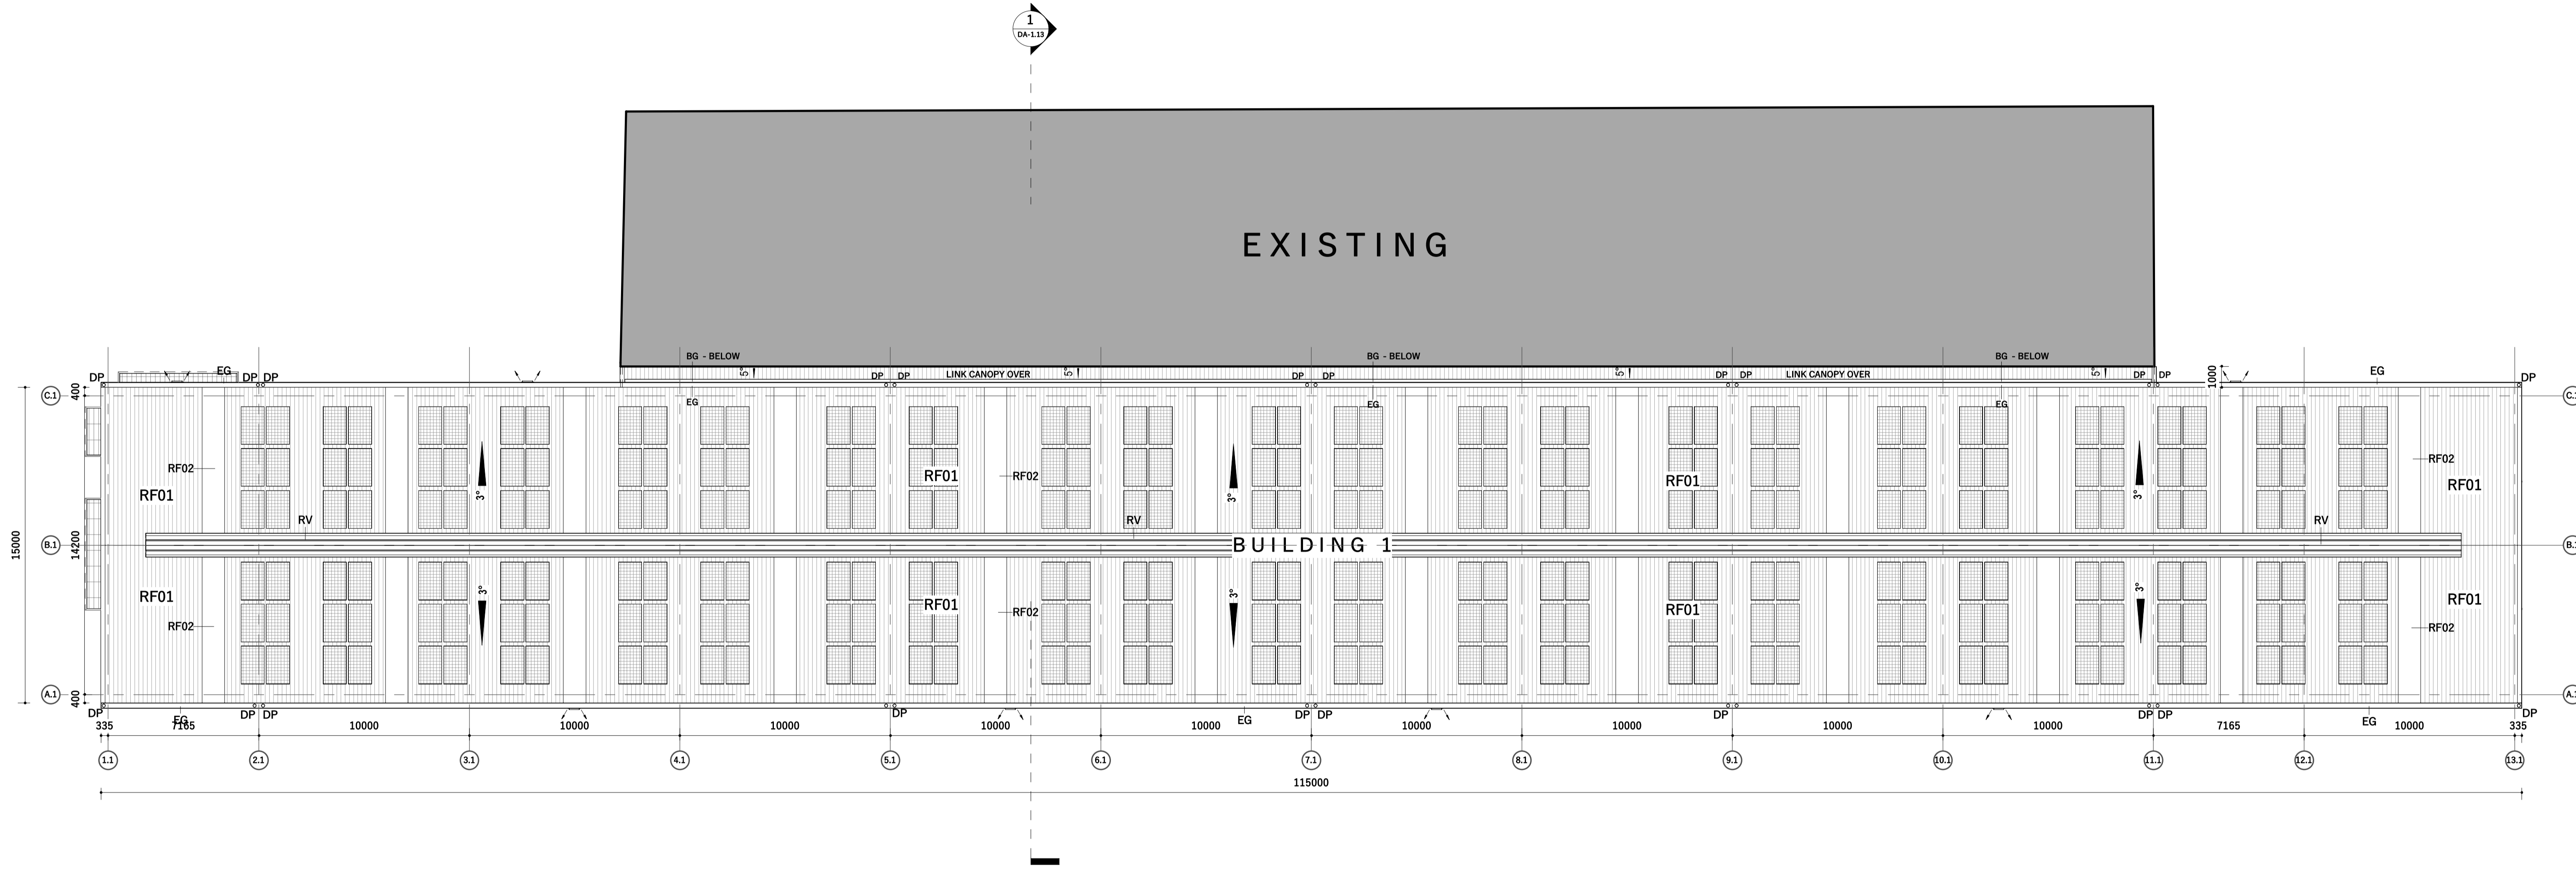

CODE	DESCRIPTION
AS	STRUCTURAL AWNING STRUT
BC	BARGE CAPPING
BG1	BOX GUTTER TYPE 1 - 600 x 150mm
DP	150mm ROOF DOWN PIPE
EG	EAVES GUTTER. 300 HALF ROUND
RF01	CONCEALED FIXED RIB PROFILE METAL SHEET BMT 0.55mm + 60mm BUILDING BLANKET BENEATH
RV	ROOF RIDGE VENT
SU	BOX GUTTER SUMP + OVERFLOW

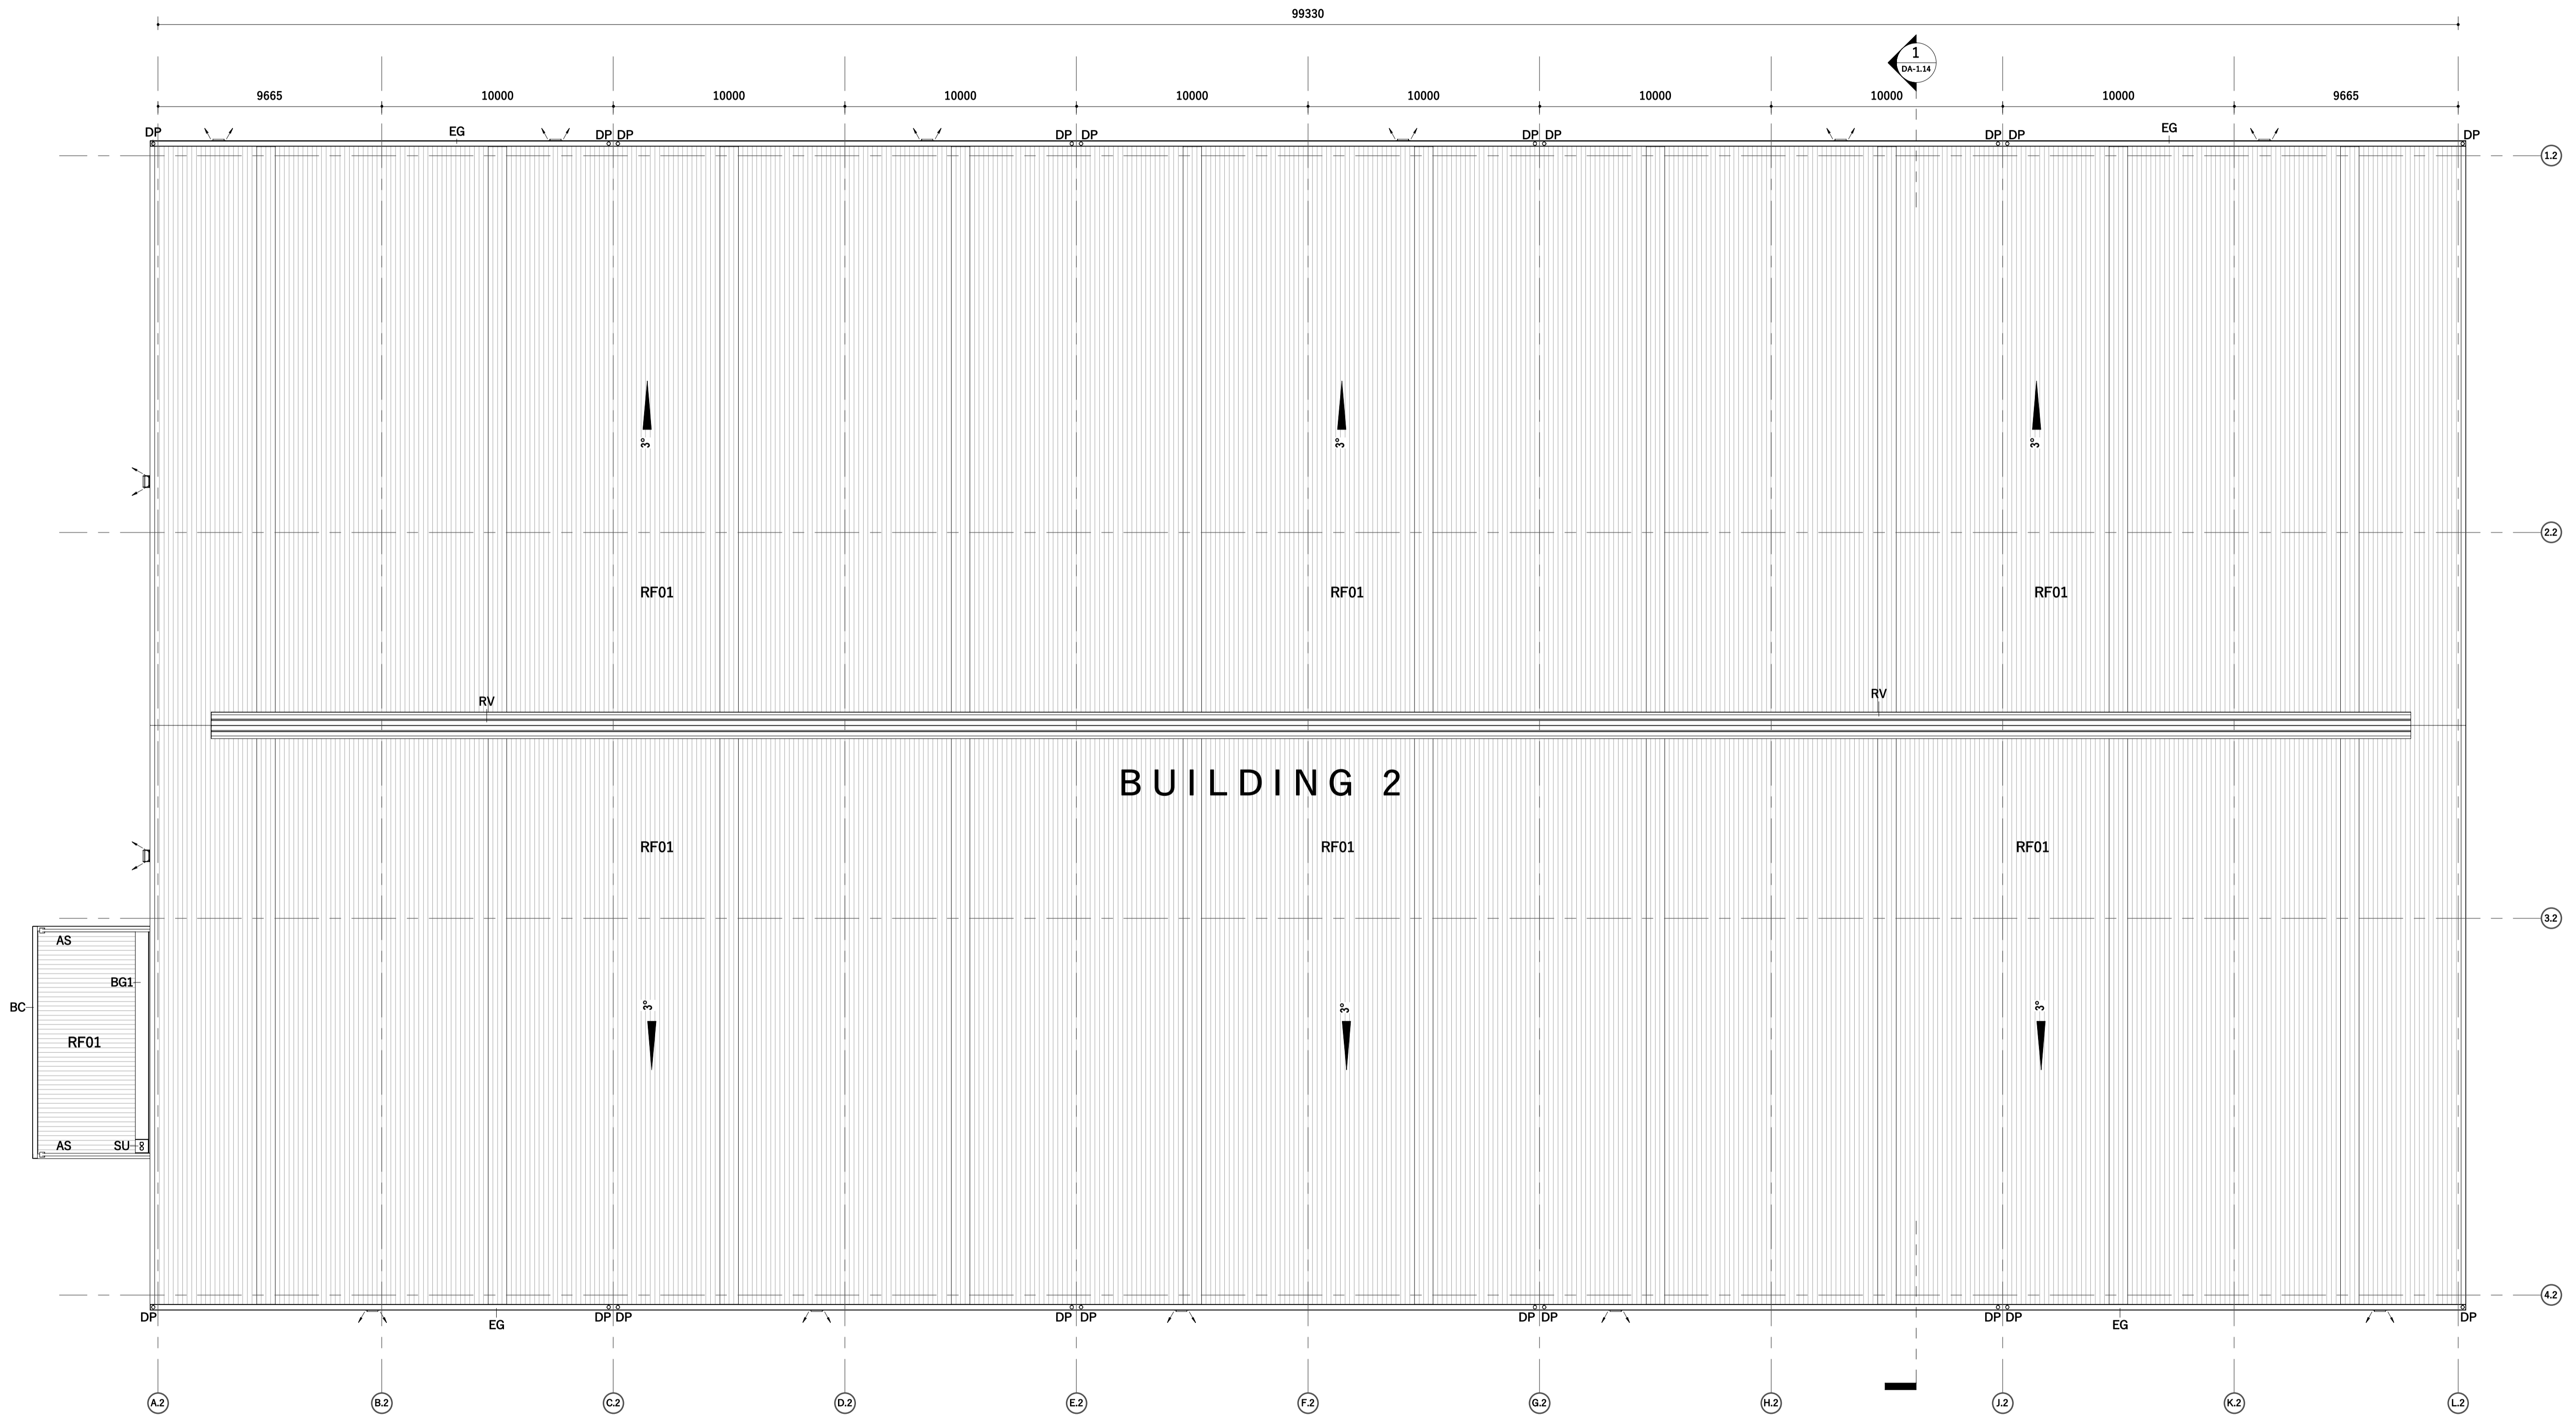

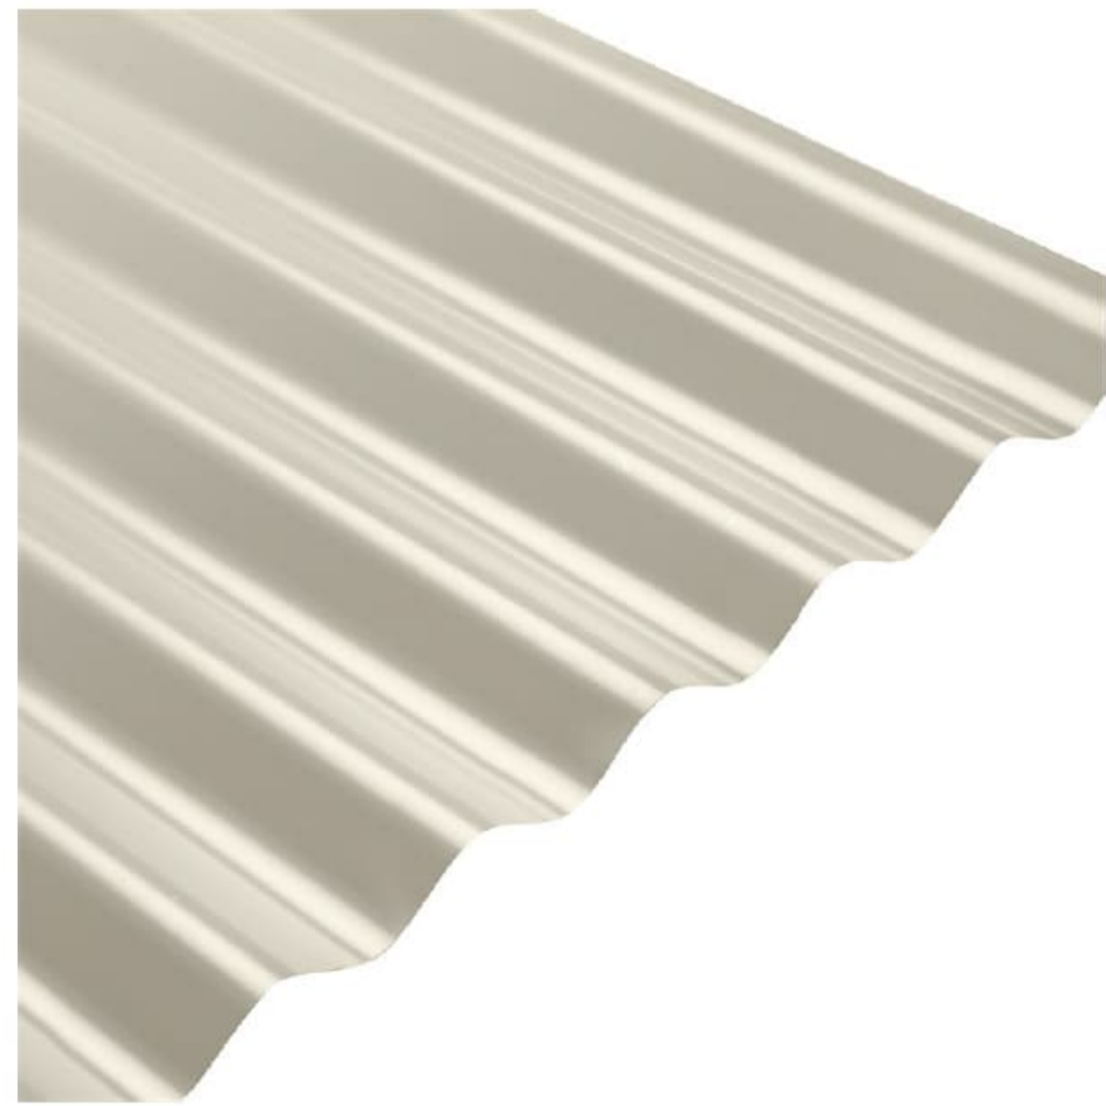

Corrugated Roof Sheeting & Wall Cladding – Colourbond Paperbark



Steel Roller Shutters – Colourbond Paperbark



Natural Finish Hardstand Concrete



Steel gutter & Downpipes – Colourbond Paperbark