


Floor Plan

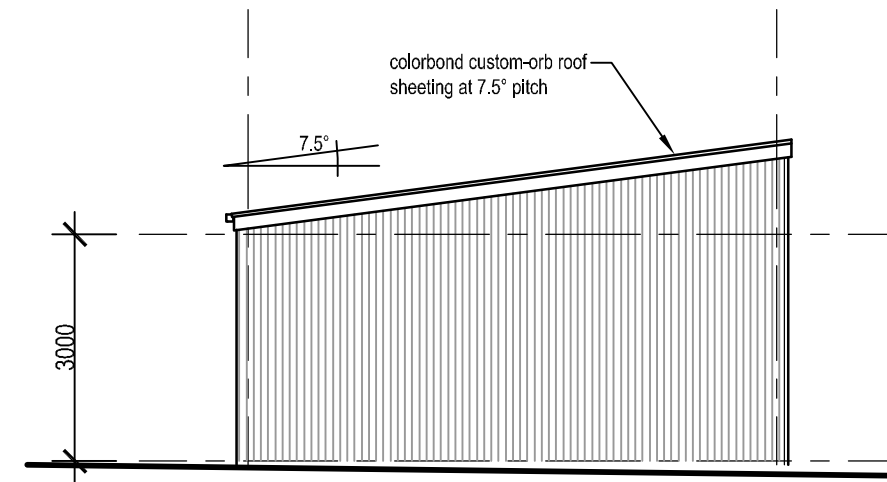


Elevation A

NOTE: COLOUR TO BE
COLORBOND 'SHALE GREY'

Revision

These plans, designs and specifications and copyright therein are the property of R.P. Caddy and Associates, and must not be reproduced, copied, wholly or in part without the written permission of R.P. Caddy and Associates.
All dimensions and levels must be checked on site prior to the commencement of any work or shop drawings.
Do not scale drawings.

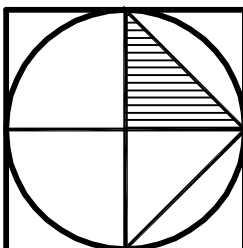

R.P.CADDY AND ASSOCIATES
Residential, Commercial and Industrial Design

Mobile: 0436 839 598 Email: russell.caddy@bigpond.com

Project
**PROPOSED CARPORT FOR
R & H CADDY AT
289 GOORAMBAT -THOONA RD
GOORAMBAT, 3725**

Drawn: RPC
Date: FEB'24
Scale: 1:100

Title FLOOR PLAN	
Dwg No: SK01	Rev: -