




FLOORPLAN
SCALE 1:100




REFER TO CONSTRUCTION DRAWING FOR SLAB/FOOTING LAYOUT

OPENING SCHEDULE				
MARK	TYPE	HEIGHT	WIDTH	DESCRIPTION
D0	ROLLER DOOR	3000	3350	COLORBOND® STRAMIT RAD AA - ROLLER DOOR
D1-2	ROLLER DOOR	3000	3350	COLORBOND® STRAMIT RAD A - ROLLER DOOR
D3	PA DOOR	2040	820	COLORBOND® PERSONAL ACCESS DOOR

North VIC Sheds 69 Victoria Street Kerang, 3579 P: 03 5452 2255 F:		 		client Shed 9 Domestic project Proposed Garage: Enduro VIC	
Drawing Name: Floor Plan		Project Number: NVSK - 10122B - 1		Drawing Number:	
Copyright © 2019 by A-Line Building Systems Pty Ltd. The concepts and information contained in this document are the intellectual property of A-Line Building Systems Pty Ltd. Use or copying of the document in whole or in part without written permission of A-Line Building Systems Pty Ltd constitutes an infringement of copyright		Drawn:		Date: 21/11/2022	
All Dimensions In Millimetres U.N.O.				Sheet Size A4	
Scale: 1:100		Shed: 16.18Lx9Wx3.6H 10* 4bays			

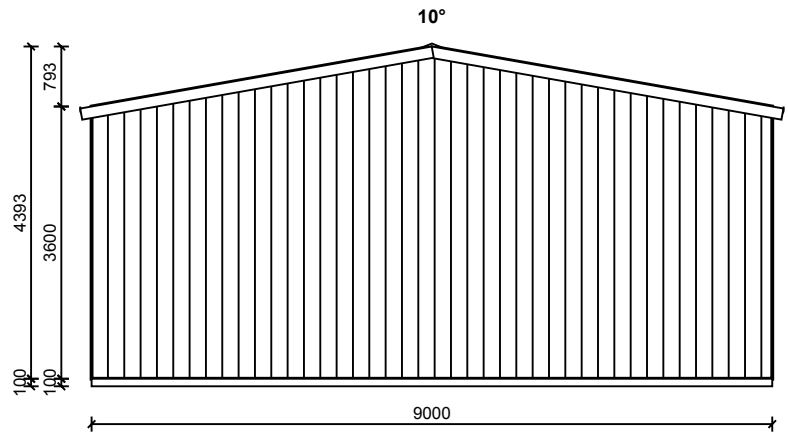

1. FRONT ELEVATION
SCALE 1:100

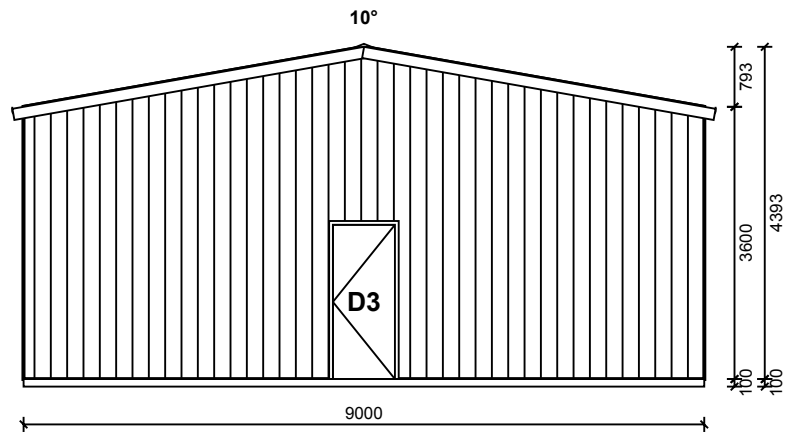




3. REAR ELEVATION
SCALE 1:100

REFER TO CONSTRUCTION DRAWING FOR SLAB/FOOTING LAYOUT


OPENING SCHEDULE

MARK	TYPE	HEIGHT	WIDTH	DESCRIPTION
D0	ROLLER DOOR	3000	3350	COLORBOND® STRAMIT RAD AA - ROLLER DOOR
D1-2	ROLLER DOOR	3000	3350	COLORBOND® STRAMIT RAD A - ROLLER DOOR
D3	PA DOOR	2040	820	COLORBOND® PERSONAL ACCESS DOOR

North VIC Sheds 69 Victoria Street Kerang, 3579 P: 03 5452 2255 F:		 	client Shed 9 Domestic project Proposed Garage: Enduro VIC Drawing Name: End Elevation
Copyright © 2019 by A-Line Building Systems Pty Ltd. The concepts and information contained in this document are the intellectual property of A-Line Building Systems Pty Ltd. Use or copying of the document in whole or in part without written permission of A-Line Building Systems Pty Ltd constitutes an infringement of copyright		Project Number: NVSK - 10122B - 1 Drawing Number:	Date: 21/11/2022 Rev:
Scale: 1:100		All Dimensions In Millimetres U.N.O. Shed: 16.18Lx9Wx3.6H 10° 4bays	
			Sheet Size A4

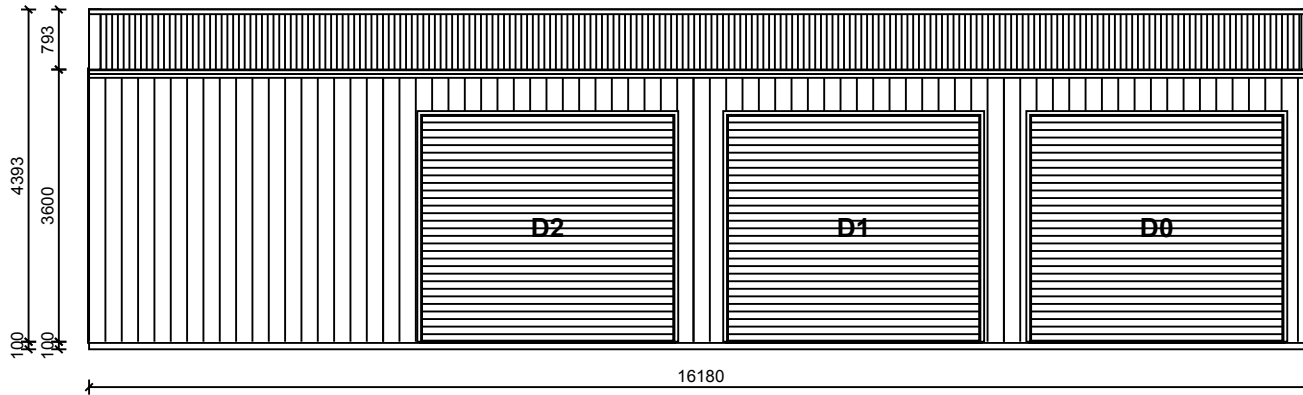

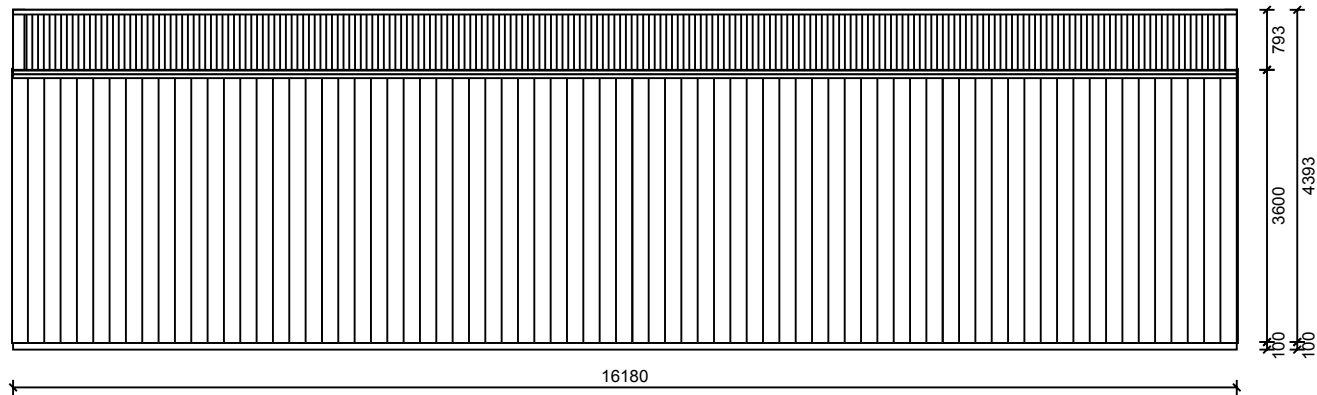

2. RIGHT ELEVATION
SCALE 1:100




4. LEFT ELEVATION
SCALE 1:100

REFER TO CONSTRUCTION DRAWING FOR SLAB/FOOTING LAYOUT

OPENING SCHEDULE				
MARK	TYPE	HEIGHT	WIDTH	DESCRIPTION
D0	ROLLER DOOR	3000	3350	COLORBOND® STRAMIT RAD AA - ROLLER DOOR
D1-2	ROLLER DOOR	3000	3350	COLORBOND® STRAMIT RAD A - ROLLER DOOR
D3	PA DOOR	2040	820	COLORBOND® PERSONAL ACCESS DOOR

North VIC Sheds 69 Victoria Street Kerang, 3579 P: 03 5452 2255 F:		 		client Shed 9 Domestic project Proposed Garage: Enduro VIC	
Drawing Name: Side Elevation		Project Number: NVSK - 10122B - 1		Drawing Number:	
Drawn:		Date: 21/11/2022		Rev:	
Copyright © 2019 by A-Line Building Systems Pty Ltd. The concepts and information contained in this document are the intellectual property of A-Line Building Systems Pty Ltd. Use or copying of the document in whole or in part without written permission of A-Line Building Systems Pty Ltd constitutes an infringement of copyright				All Dimensions In Millimetres U.N.O.	
Scale: 1:100		Shed: 16.18Lx9Wx3.6H 10* 4bays		Sheet Size A4	

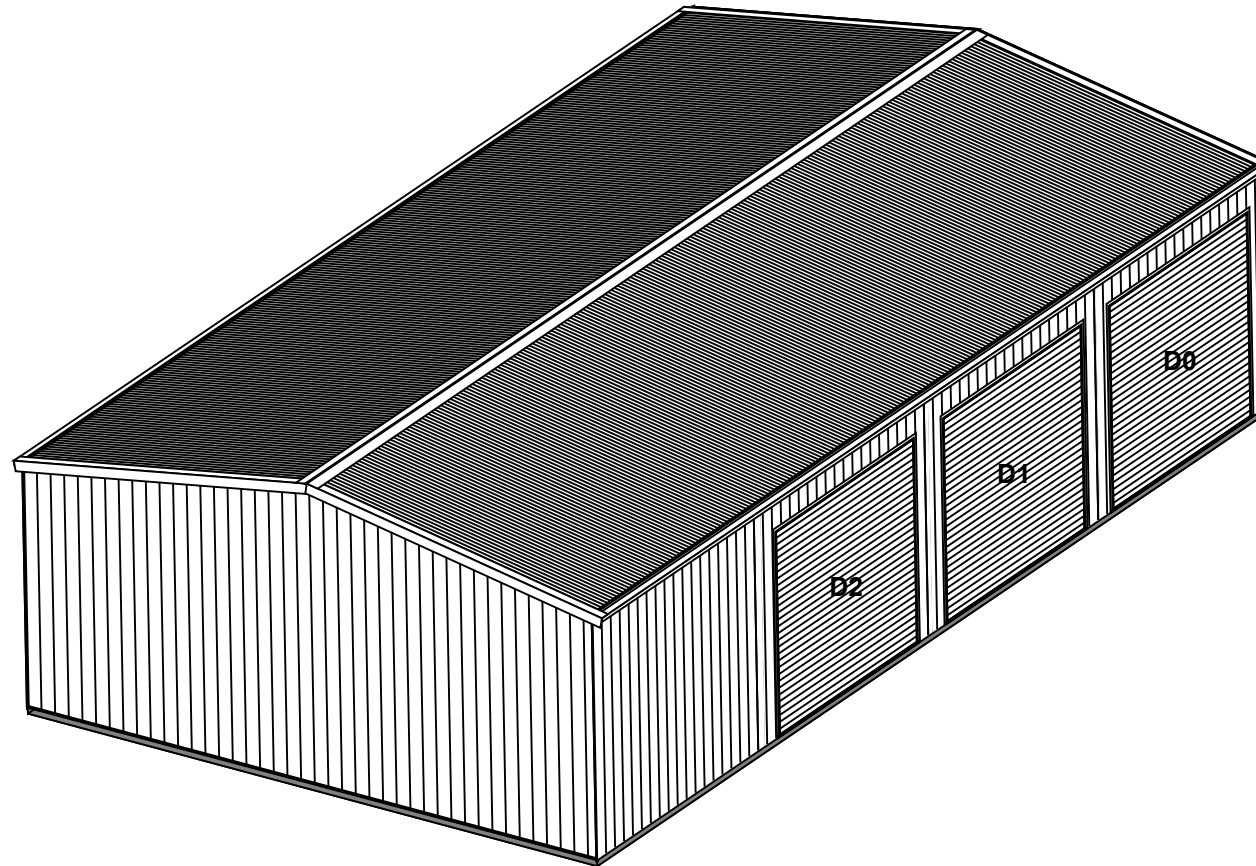

FRONT RIGHT ELEVATION
SCALE 1:100

- COLORBOND® VEE RIDGE CAPPING
- COLORBOND® 0.47 TCT CORRUGATED ROOF CLADDING
- COLORBOND® GARAGE BARGE FLASHING
- COLORBOND® QUAD 115 EAVE GUTTER
- WHITE UPVC 90D DOWNPIPE
- COLORBOND® 0.47 TCT K-PANEL WALL CLADDING
- COLORBOND® CORNER FLASHING

REFER TO CONSTRUCTION DRAWING FOR SLAB/FOOTING LAYOUT

North VIC Sheds

69 Victoria Street
Kerang, 3579
P: 03 5452 2255
F:



client Shed 9 Domestic
project Proposed Garage: Enduro
VIC

Drawing Name: ISO

Project Number: NVSK - 10122B - 1	Drawing Number:	Rev:
-----------------------------------	-----------------	------


Drawn:	Date: 21/11/2022
--------	------------------

All Dimensions In Millimetres U.N.O.		Sheet Size
Scale: 1:100	Sheet: 16.18Lx9Wx3.6H 10* 4bays	A4

OPENING SCHEDULE

MARK	TYPE	HEIGHT	WIDTH	DESCRIPTION
D0	ROLLER DOOR	3000	3350	COLORBOND® STRAMIT RAD AA - ROLLER DOOR
D1-2	ROLLER DOOR	3000	3350	COLORBOND® STRAMIT RAD A - ROLLER DOOR
D3	PA DOOR	2040	820	COLORBOND® PERSONAL ACCESS DOOR

Copyright © 2019 by A-Line Building Systems Pty Ltd.
The concepts and information contained in this document are the intellectual property of A-Line Building Systems Pty Ltd. Use or copying of the document in whole or in part without written permission of A-Line Building Systems Pty Ltd constitutes an infringement of copyright

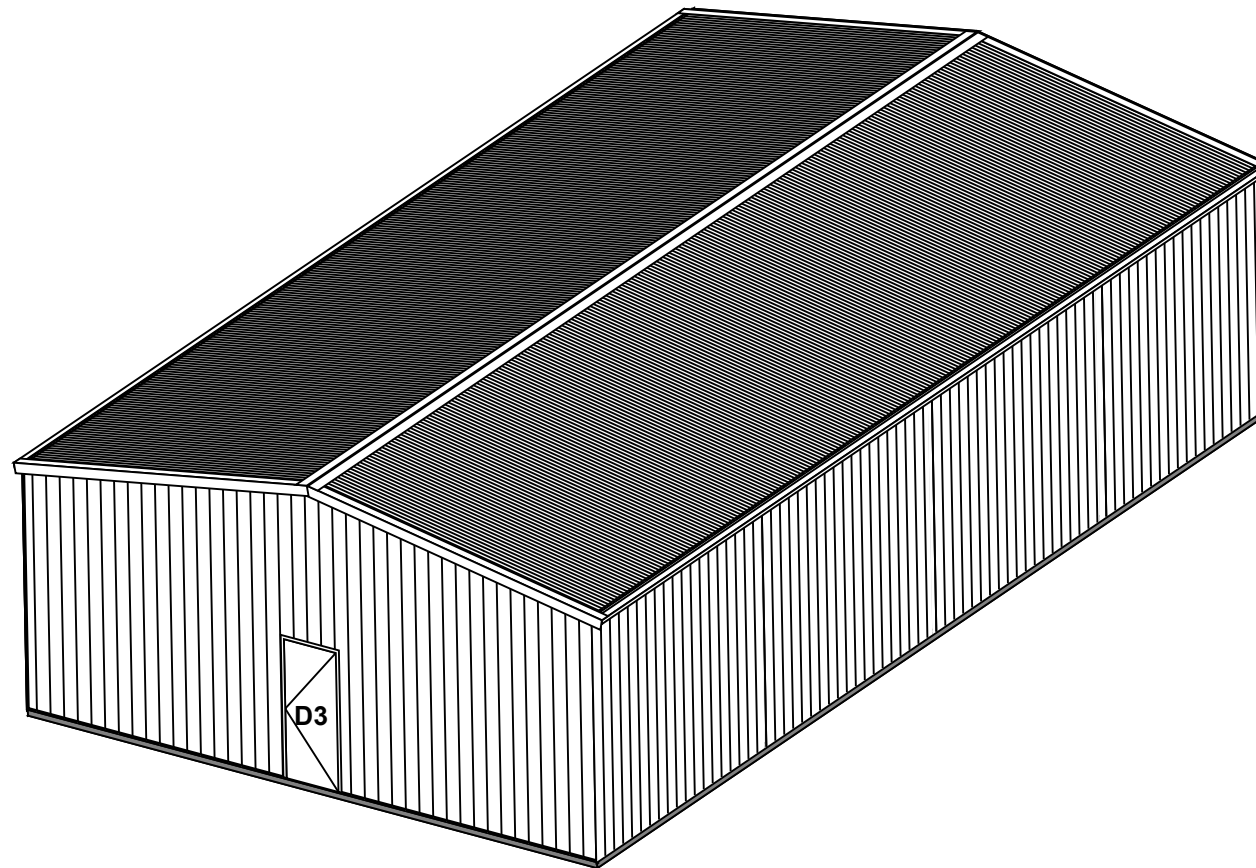

REAR LEFT ELEVATION
SCALE 1:100

- COLORBOND® VEE RIDGE CAPPING
- COLORBOND® 0.47 TCT CORRUGATED ROOF CLADDING
- COLORBOND® GARAGE BARGE FLASHING
- COLORBOND® QUAD 115 EAVE GUTTER
- WHITE PVC 90D DOWNPIPE
- COLORBOND® 0.47 TCT KPANEL WALL CLADDING
- COLORBOND® CORNER FLASHING

REFER TO CONSTRUCTION DRAWING FOR SLAB/FOOTING LAYOUT

North VIC Sheds

69 Victoria Street
Kerang, 3579
P: 03 5452 2255
F:



client Shed 9 Domestic
project Proposed Garage: Enduro
VIC

Drawing Name: ISO

Project Number: NVSK - 10122B - 1	Drawing Number:	Rev.
-----------------------------------	-----------------	------

Drawn:	Date: 21/11/2022
--------	------------------

All Dimensions In Millimetres U.N.O.		Sheet Size
Scale: 1:100	Shed: 16.18Lx9Wx3.6H 10* 4bays	A4

Copyright © 2019 by A-Line Building Systems Pty Ltd.
The concepts and information contained in this document are the intellectual property of A-Line Building Systems Pty Ltd. Use or copying of the document in whole or in part without written permission of A-Line Building Systems Pty Ltd constitutes an infringement of copyright

OPENING SCHEDULE

MARK	TYPE	HEIGHT	WIDTH	DESCRIPTION
D0	ROLLER DOOR	3000	3350	COLORBOND® STRAMIT RAD AA - ROLLER DOOR
D1-2	ROLLER DOOR	3000	3350	COLORBOND® STRAMIT RAD A - ROLLER DOOR
D3	PA DOOR	2040	820	COLORBOND® PERSONAL ACCESS DOOR