

SLAB & FOOTING PLAN


SCALE 1:100

LEGEND:

- M MULLION
- C COLUMNS
- R RAFTER
- RD..... ROLLER DOOR JAMB

NOTE:

1. ALL SHED EAVE HEIGHTS & MEMBER SIZES ARE INDICATIVE ONLY & MUST BE CONFIRMED BY THE SHED MANUFACTURER. THESE DRAWINGS TO ONLY BE USED FOR ARCHITECTURAL INTENT & GENERAL SHED LAYOUT

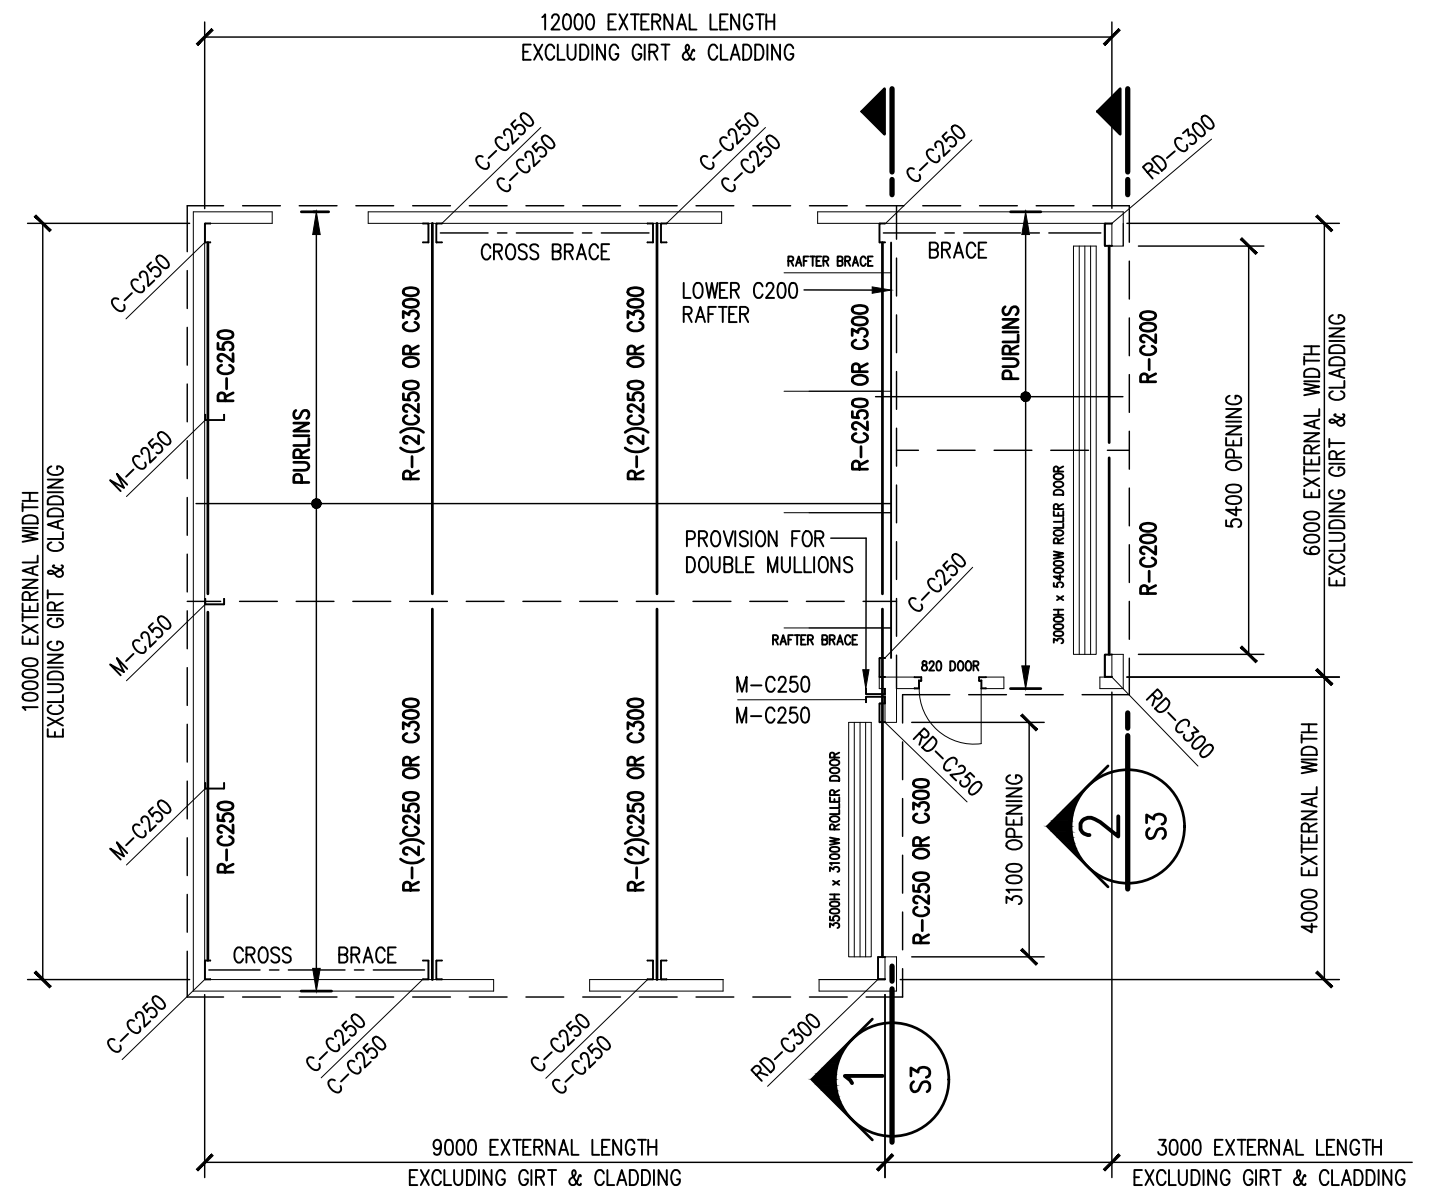

ROOF FRAMING PLAN:

SCALE 1:100

KNIGHT CONSULTING ENGINEERS PTY. LTD.

A.C.N. 144 624 199



Structural Design
Precast Concrete
Design & Management

102 Annerley Road
South Brisbane Q 4101
Phone (07) 3391 0126
Email: admin@knightconsulting.com.au

PROJECT
PROPOSED SHED DESIGN
61 JARMAN STREET
YEPPPOON

CLIENT
GRAHAM & SHARYN BLACK

SCALE AT A3 DRAWN DESIGNED DATE
AS SHOWN N.B N.B MAR 2024

DRAWING TITLE
SLAB & FRAMING PLAN


JOB No.

BF01

SHEET 1 OF 3


DRG No. REVISION

S1 A

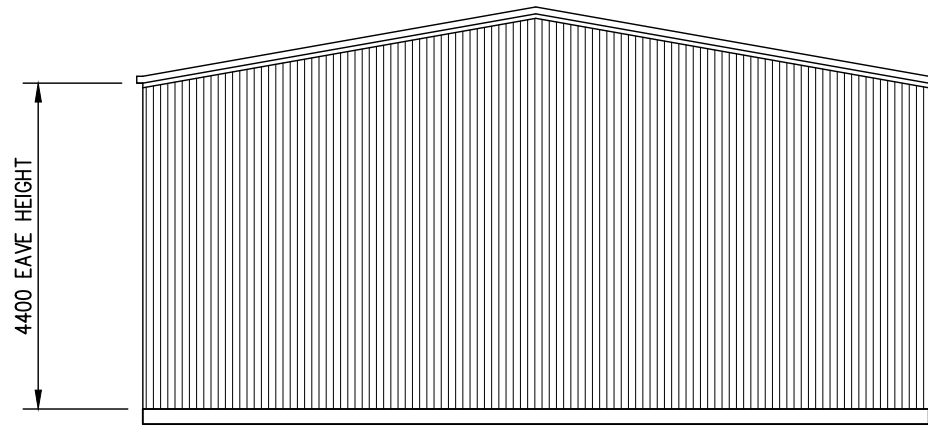


NORTH ELEVATION

SCALE 1:100

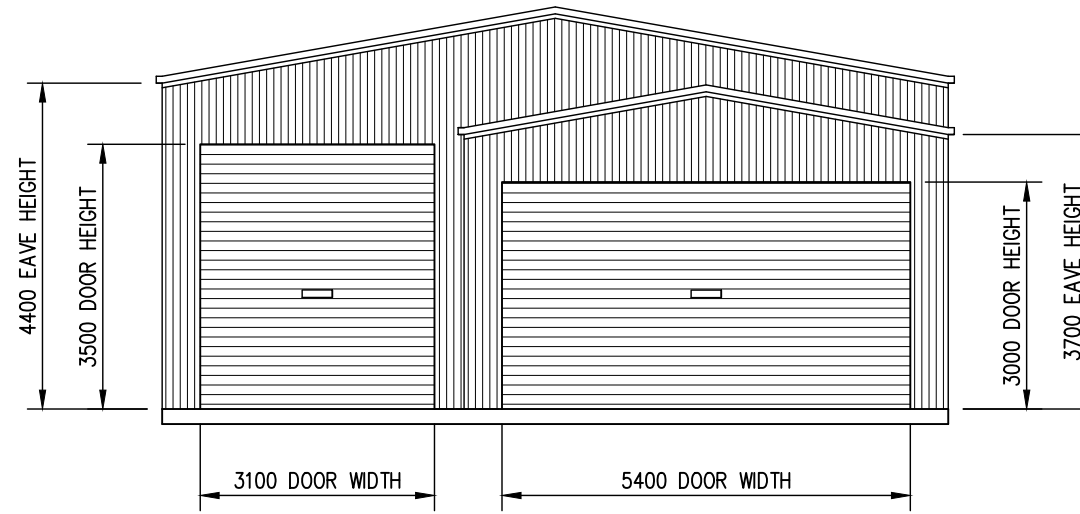


SOUTH ELEVATION

SCALE 1:100

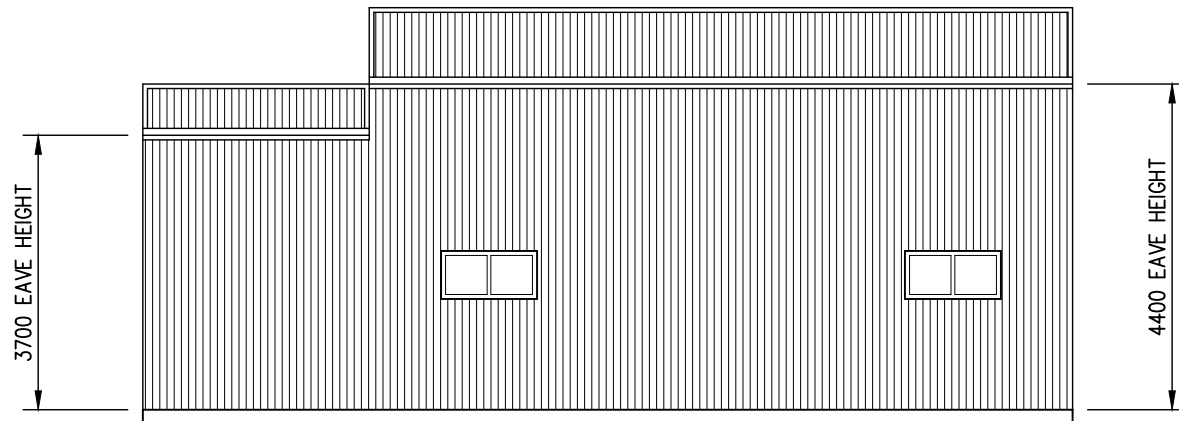

EAST ELEVATION

SCALE 1:100

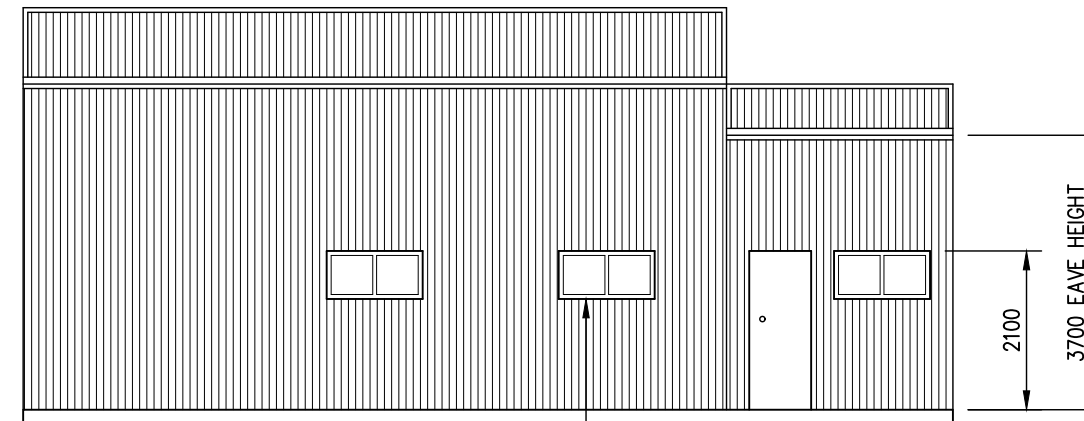

WEST ELEVATION

SCALE 1:100

KNIGHT CONSULTING ENGINEERS PTY. LTD.

A.C.N. 144 624 199



Structural Design
Precast Concrete
Design & Management

102 Annerley Road
South Brisbane Q 4101
Phone (07) 3391 0126
Email: admin@knightconsulting.com.au

PROJECT
PROPOSED SHED DESIGN
61 JARMAN STREET
YEPPPOON


CLIENT
GRAHAM & SHARYN BLACK

SCALE AT A3 AS SHOWN DRAWN N.B DESIGNED N.B DATE MAR 2024


DRAWING TITLE
SHED ELEVATIONS

JOB No.
BF01


SHEET 2 OF 3
DRG No. REVISION
S2 A

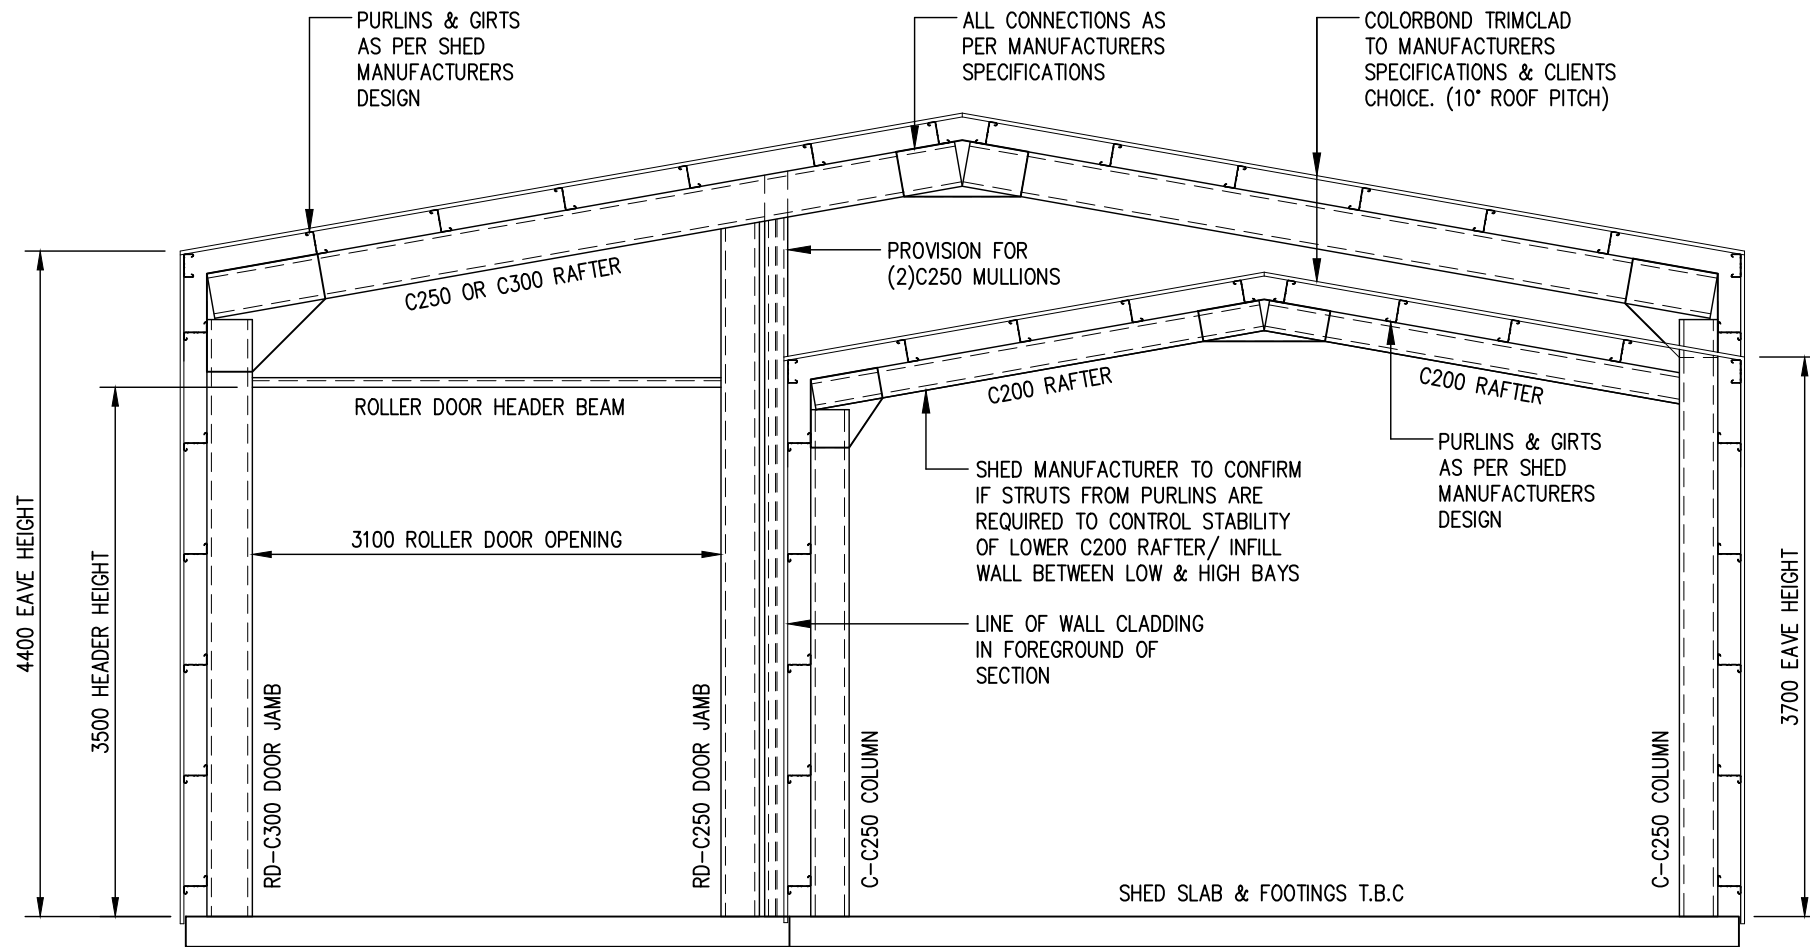

SECTION 1
SCALE 1:50

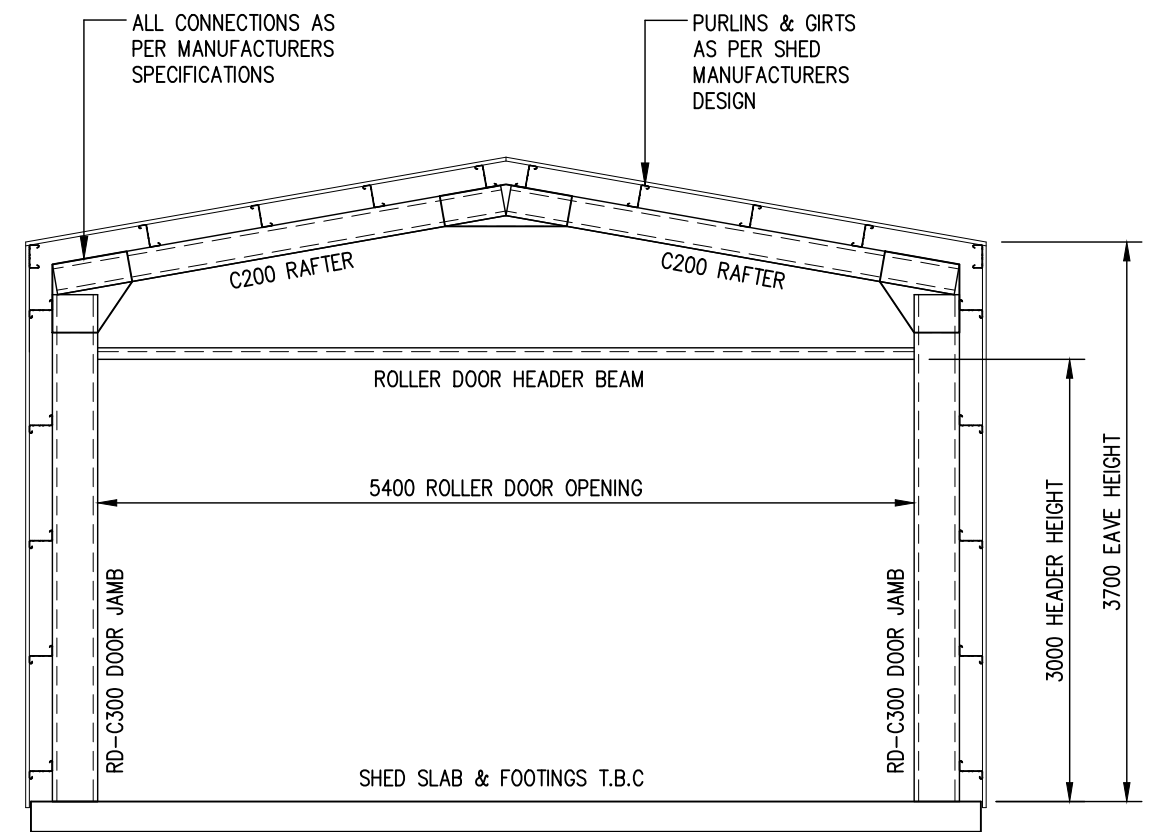

SECTION 2
SCALE 1:50

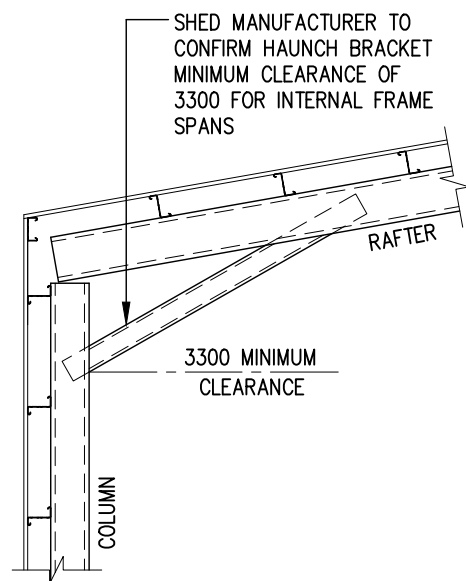

KNEE HAUNCH DETAIL
SCALE 1:50

KNIGHT CONSULTING ENGINEERS PTY. LTD.
A.C.N. 144 624 199



Structural Design
Precast Concrete
Design & Management

102 Annerley Road
South Brisbane Q 4101
Phone (07) 3391 0126
Email: admin@knightconsulting.com.au

PROJECT
PROPOSED SHED DESIGN
61 JARMAN STREET
YEPPOON

DRAWING TITLE
SECTION & DETAILS

CLIENT
GRAHAM & SHARYN BLACK

SHEET 3 OF 3
JOB No. DRG No. REVISION

SCALE AT A3 DRAWN DESIGNED DATE
AS SHOWN N.B N.B MAR 2024

BF01 S3 A