



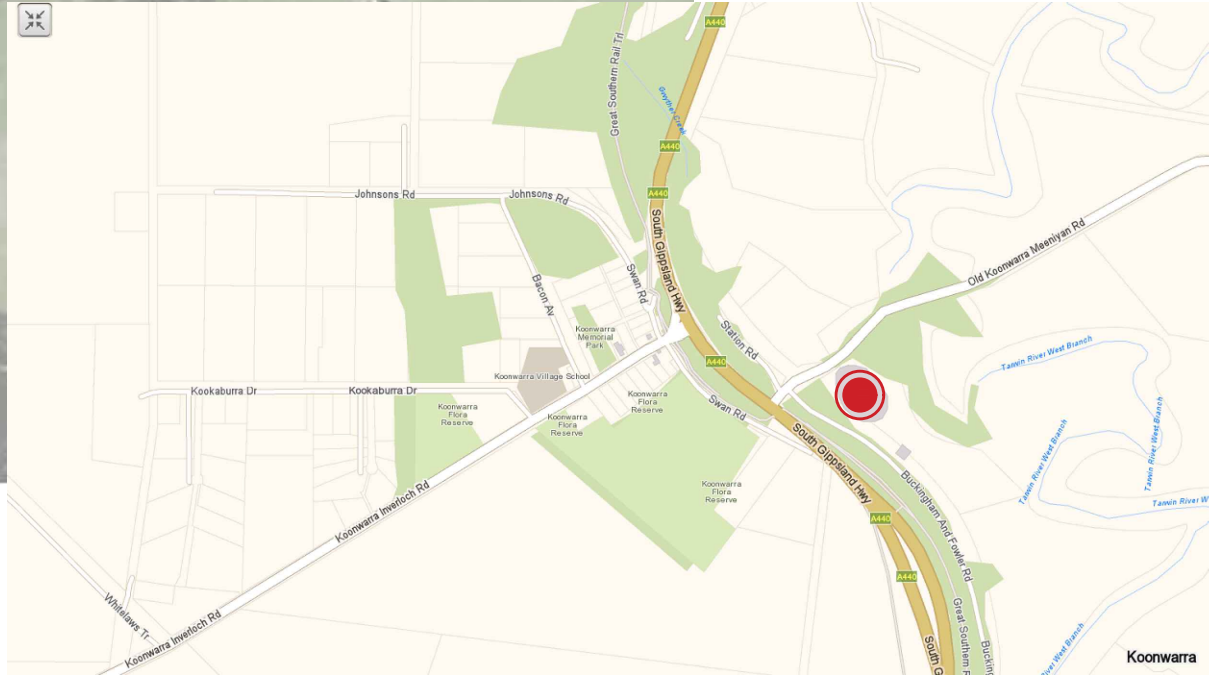


LOCALITY PLAN



NXT DESIGN
 23 CROSS ROAD
 LEONGATHA SOUTH
 VICTORIA 3953
 EMAIL: info@nxtdesign.com.au

DISCLAIMER:
 THE USE OF THESE PLANS SHALL BE RESTRICTED TO THE ORIGINAL PROJECT SITE FOR WHICH THEY WERE CREATED, AND PUBLICATION THEREOF IS EXPRESSLY LIMITED TO SUCH USE. REUSE, REPRODUCTION OR PUBLICATION BY ANY METHOD, IN WHOLE OR IN PART, IS PROHIBITED. THIS DRAWING IS CLASSIFIED AS PART OF AN UNPUBLISHED COLLECTION OF VISUAL ART UNDER THE 1988 COPYRIGHT ACT.
 ALL RIGHTS RESERVED NXT DESIGN

 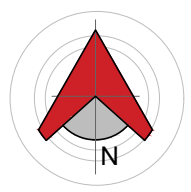

SCALE 1:500 A3 SHEET

PROPOSED MULTIPURPOSE FACILITY
 25 BUCKINGHAM & FOWLER RD, KOONWARRA

DRAWN BY: NMB **DATE:** 21/03/2024
CHECKED BY: NMB **DATE:**

CLIENT:
 KOONWARRA /LEONGATHA
 RSL CRICKET CLUB

BUILDER:

CONCEPT ONLY

AMENDMENTS		DRAWN	DATE
No	DESCRIPTION		

PROJECT No: **NXT2401**

DRAWING No: **001**

SITE PLAN