
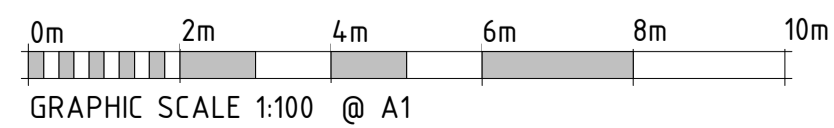


**PROPOSED GROUND FLOOR PLAN**  
1 : 100

**BASIC : Zn INGOT 170,000 T/Y**

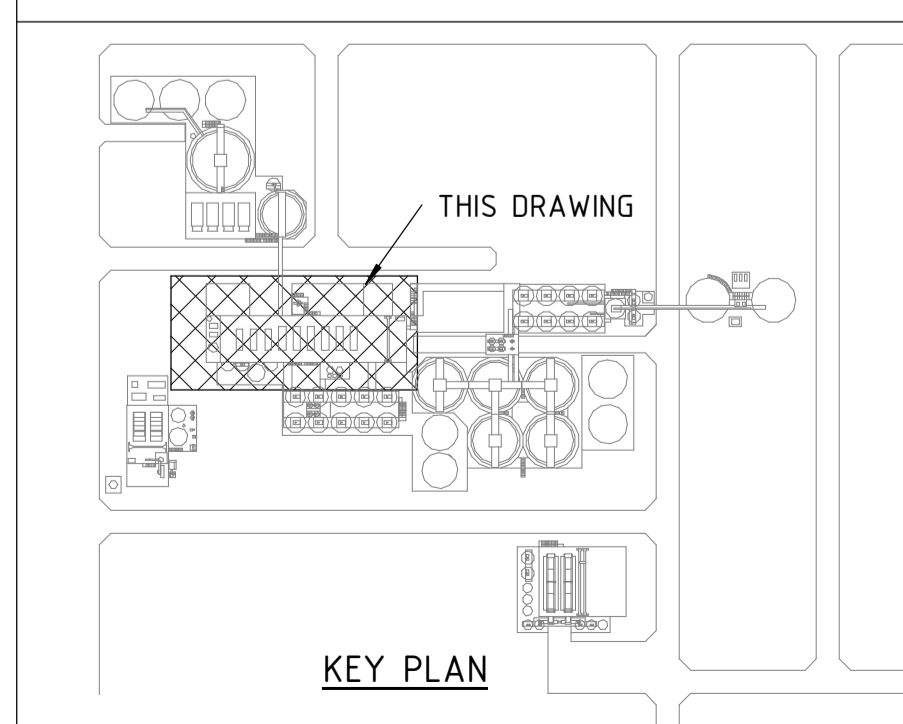

REV.	LOC.	DESCRIPTION	DRAWN BY	CHECKED BY	APPL. DATE	APPL. DATE	APPROVAL
		CHILLER REPOSITION			16.07.25		
		CHILLER & SUB-FIP CONCEPT			22.04.25		

THIS DWG. IS THE PROPERTY OF SUN METALS Co. Pty. Ltd. THE INFORMATION CONTAINED HEREON MAY NOT BE USED OR COPIED IN ANY MANNER WITHOUT THE WRITTEN PERMISSION OF THE OWNER.

SCALE 1:100 DATE 05/02/2024

DRAWN BY DC  
CHECKED BY KV  
DESIGNED BY KV

APPROVAL






CLIENT APPROVAL

**Sun Metals Co., Pty. Ltd.**  
TOWNSVILLE ZINC REFINERY PLANT  
Queensland Australia




**BILLON ARCHITECTS PTY LTD**  
BLACKWOOD HOUSE  
70 STURT STREET, TOWNSVILLE QLD  
P.O. BOX 294, TOWNSVILLE QLD  
TELEPHONE: 081 47 122 100  
FACSIMILE: 081 47 122 302  
EMAIL ADDRESS: [info@billonarchitects.com](mailto:info@billonarchitects.com)  
A.S.N. 14 000 000 205

PROJECT No: 3131(5) PU02  
TITLE: LHPU EXPANSION UPGRADE  
**CHILLER PLANT ROOM & SUB-FIP ROOM PROPOSED PLAN**

CONTRACT NO. 13091001  
JOB NO. QZ-PU02C-DAP-2101/00  
DWG. NO. C2  
REV. NO.

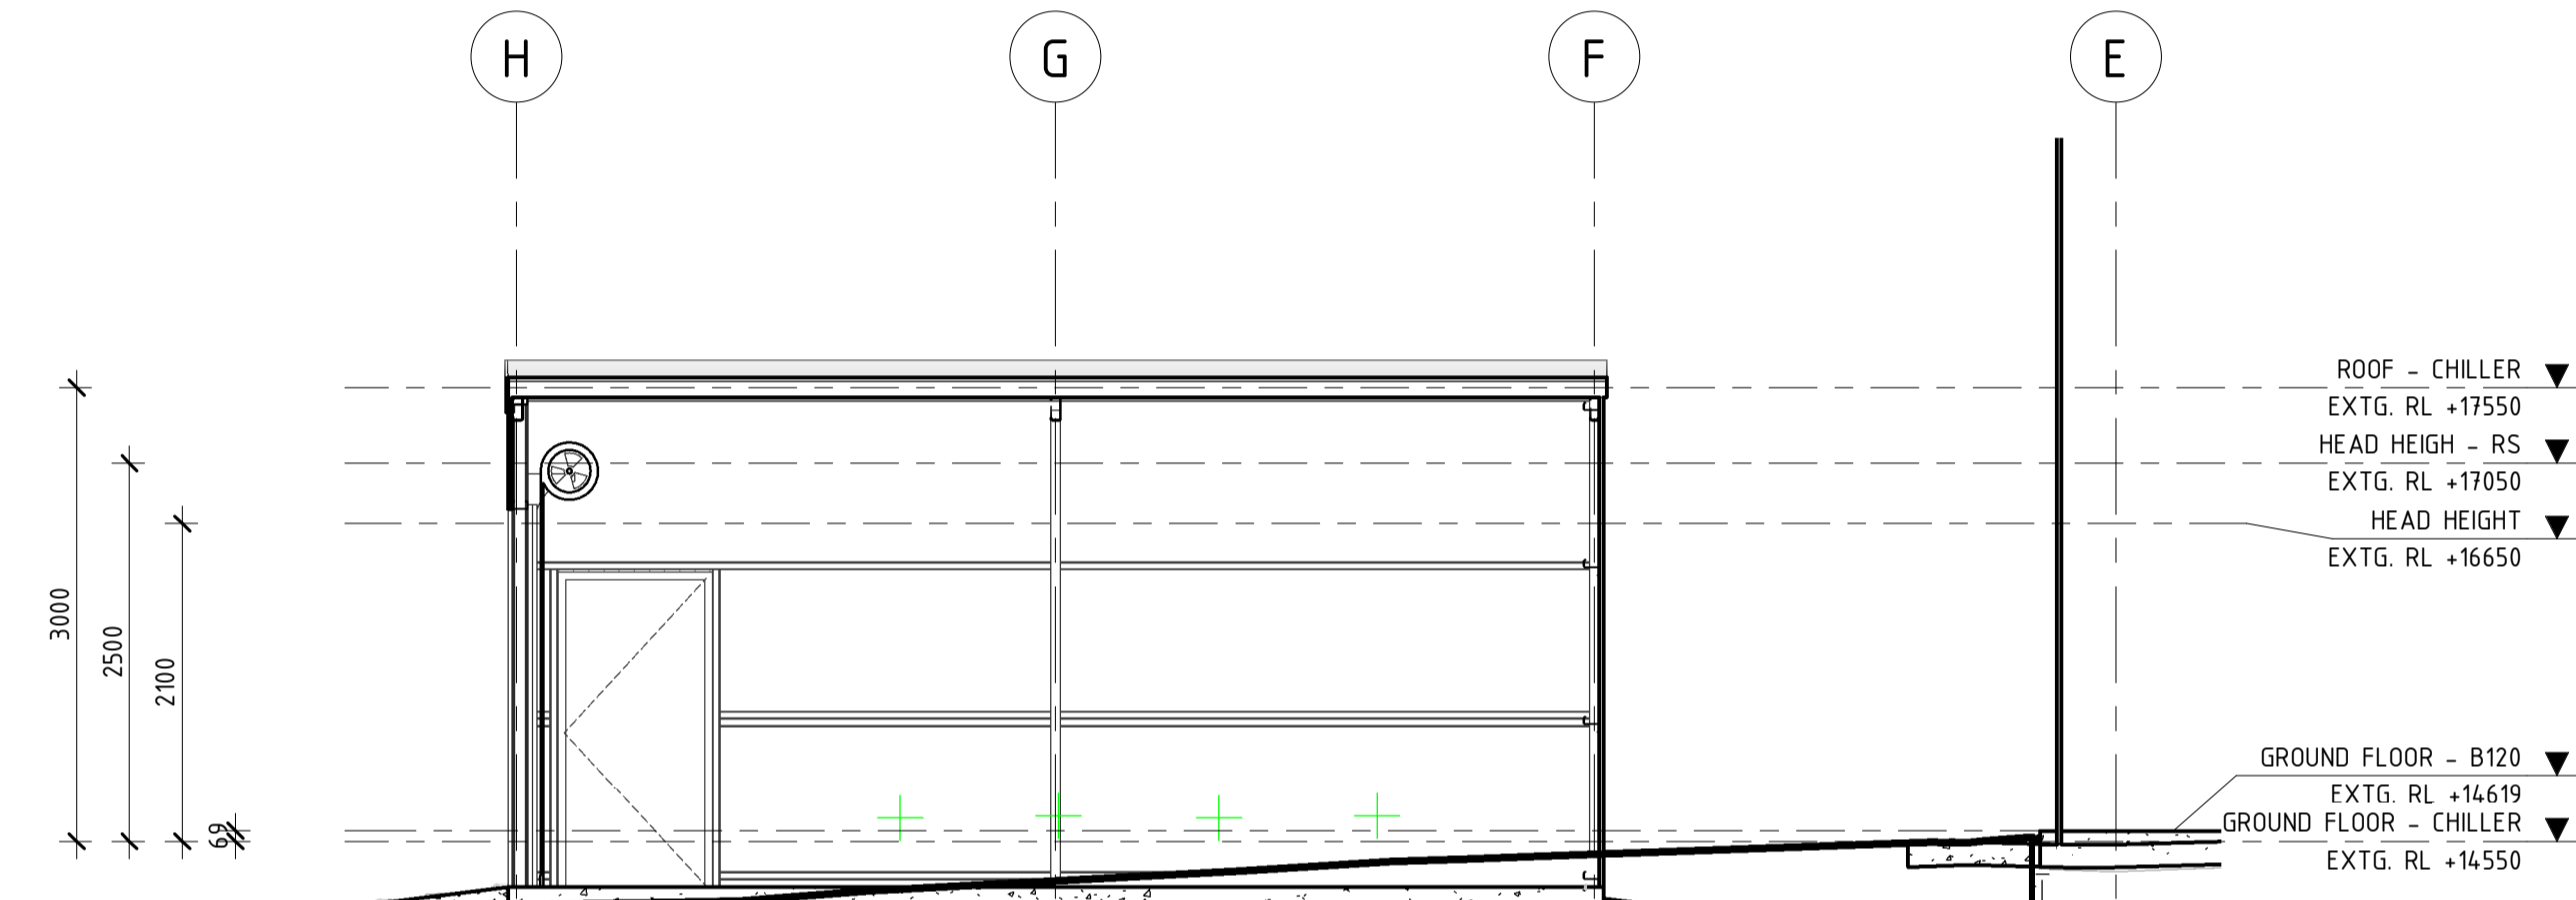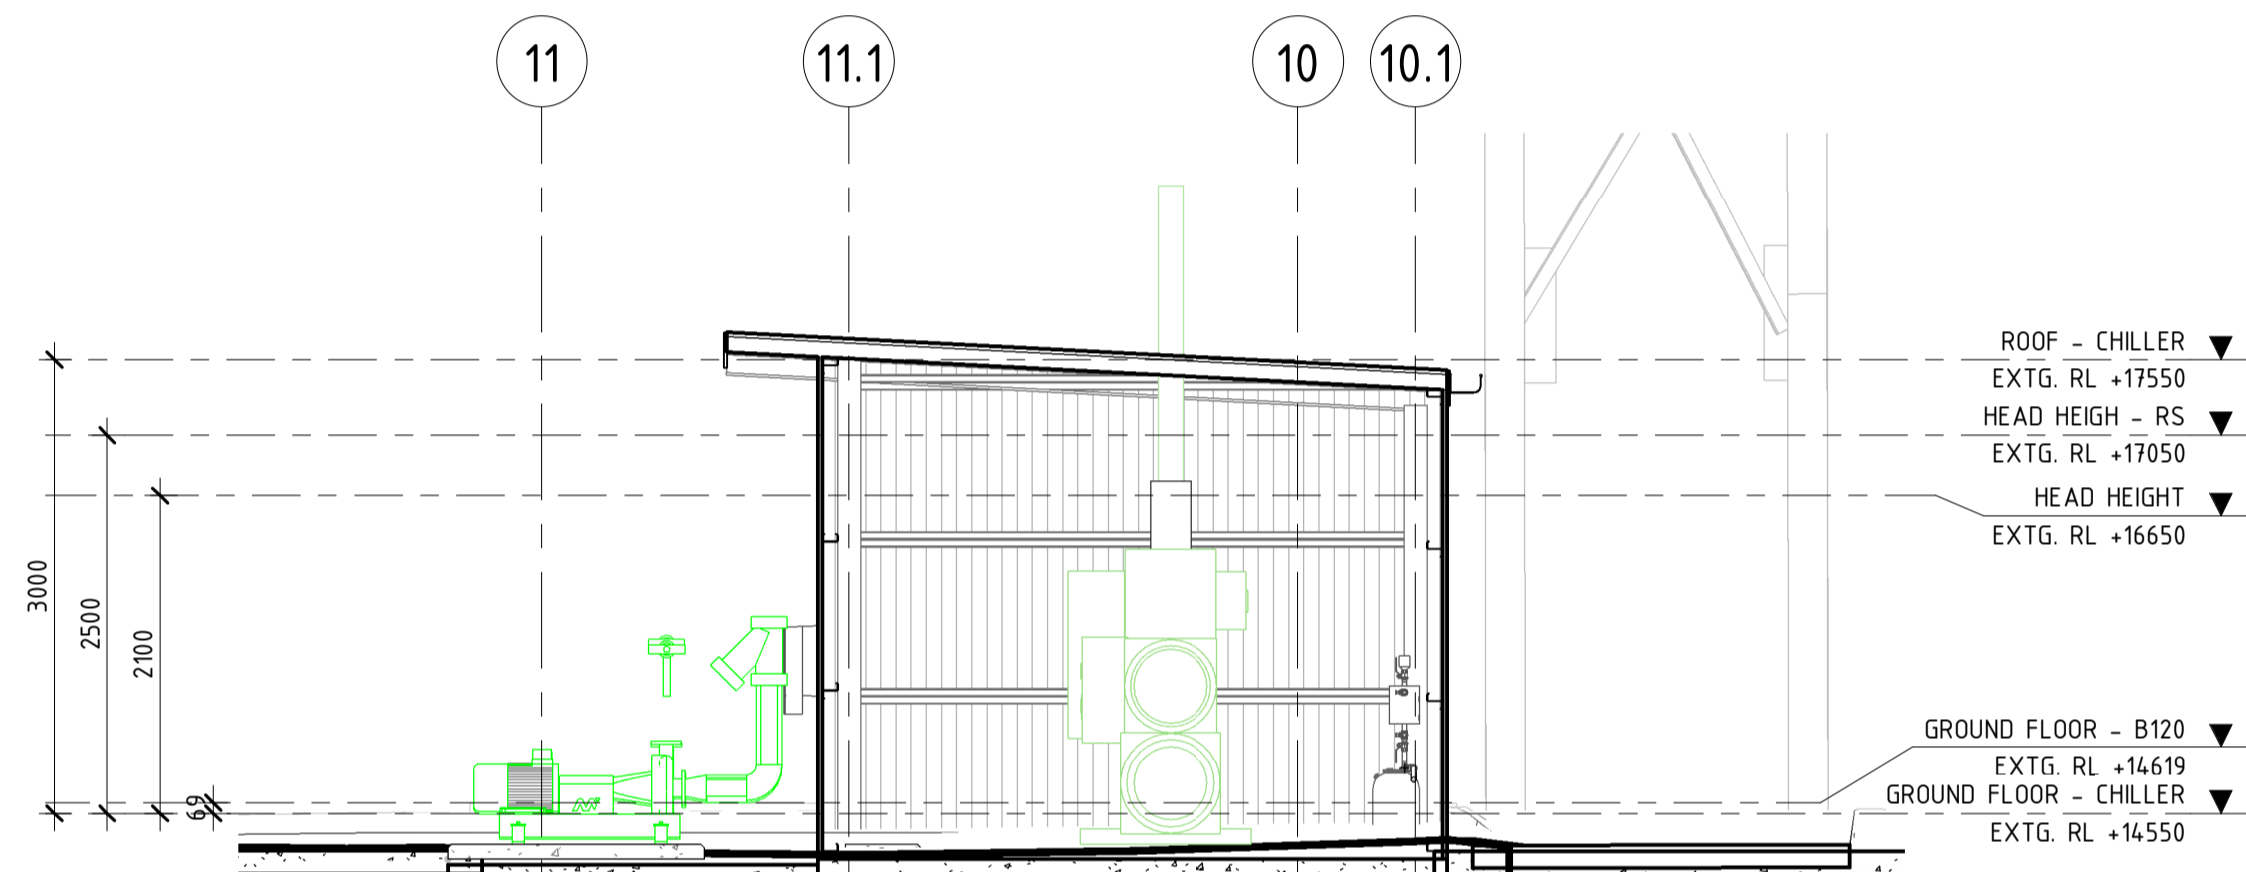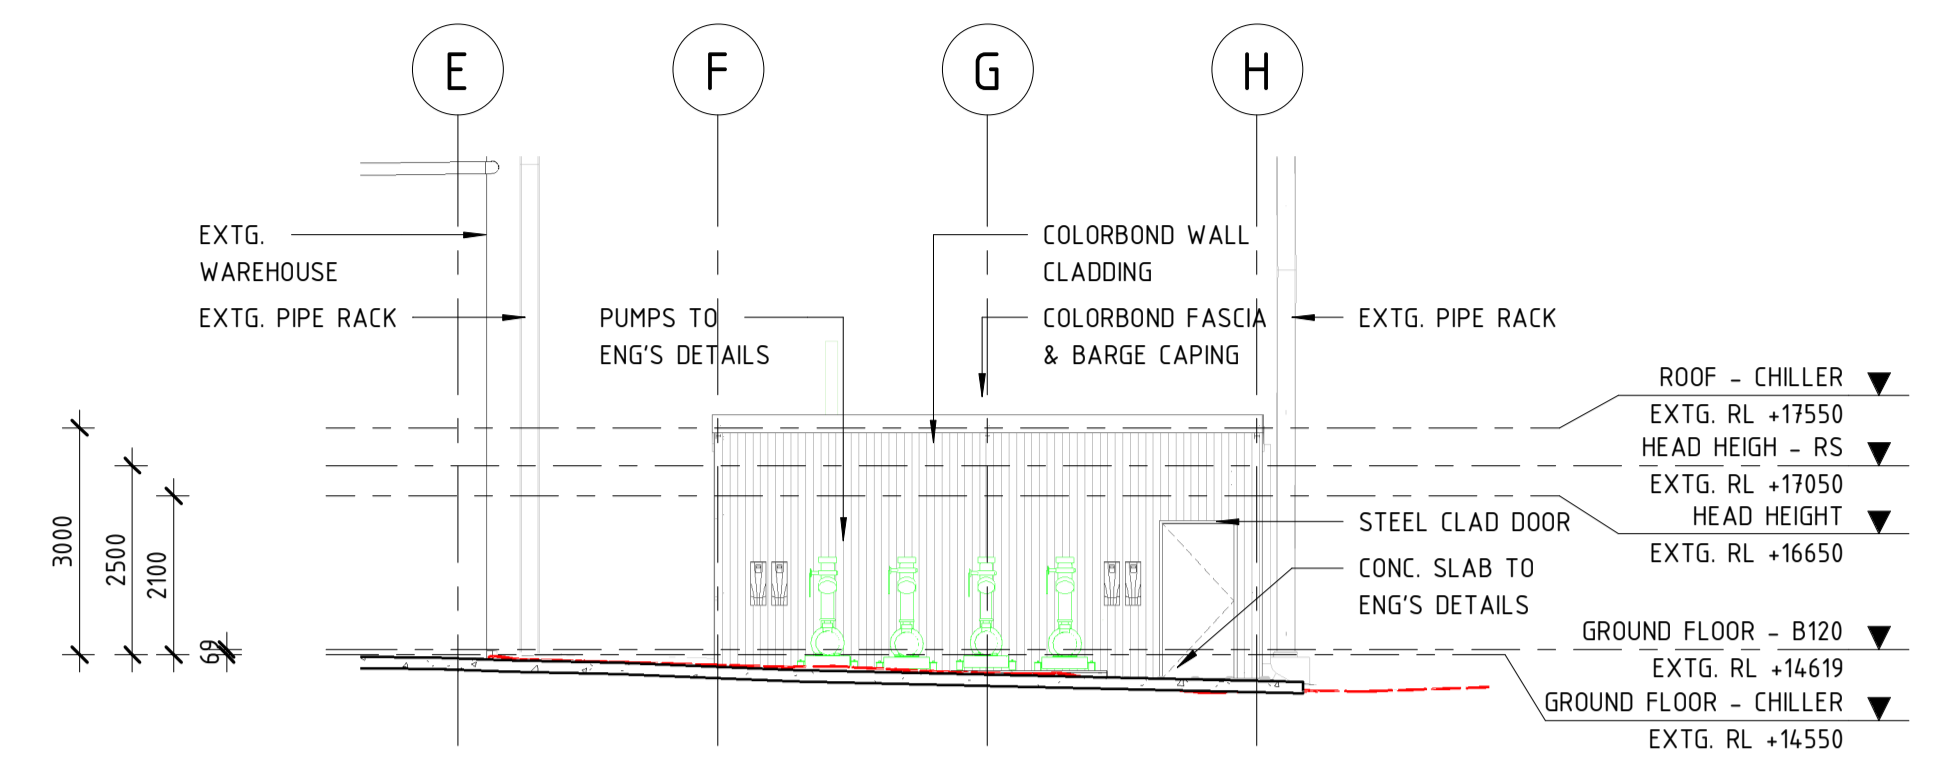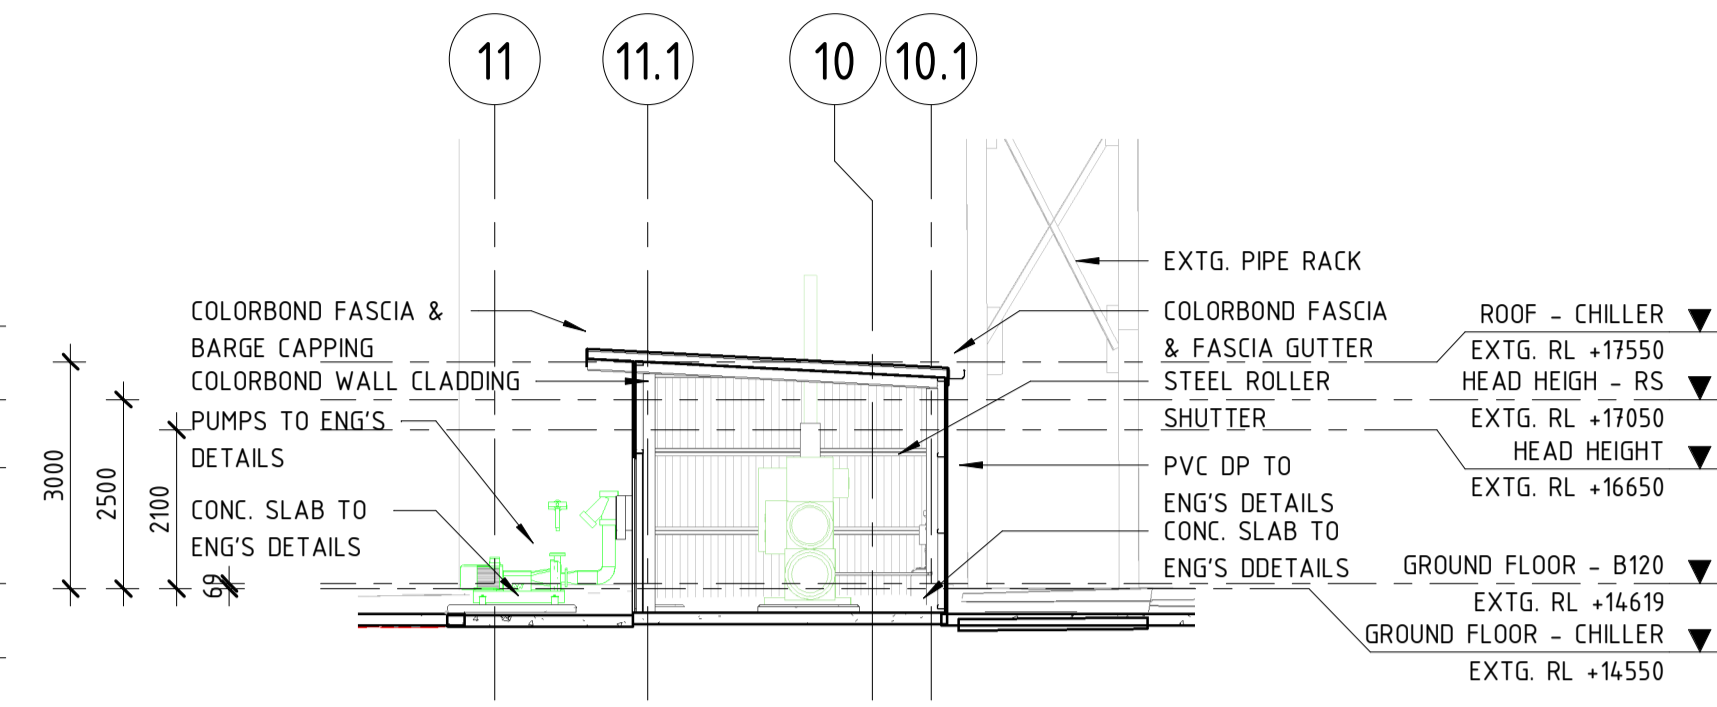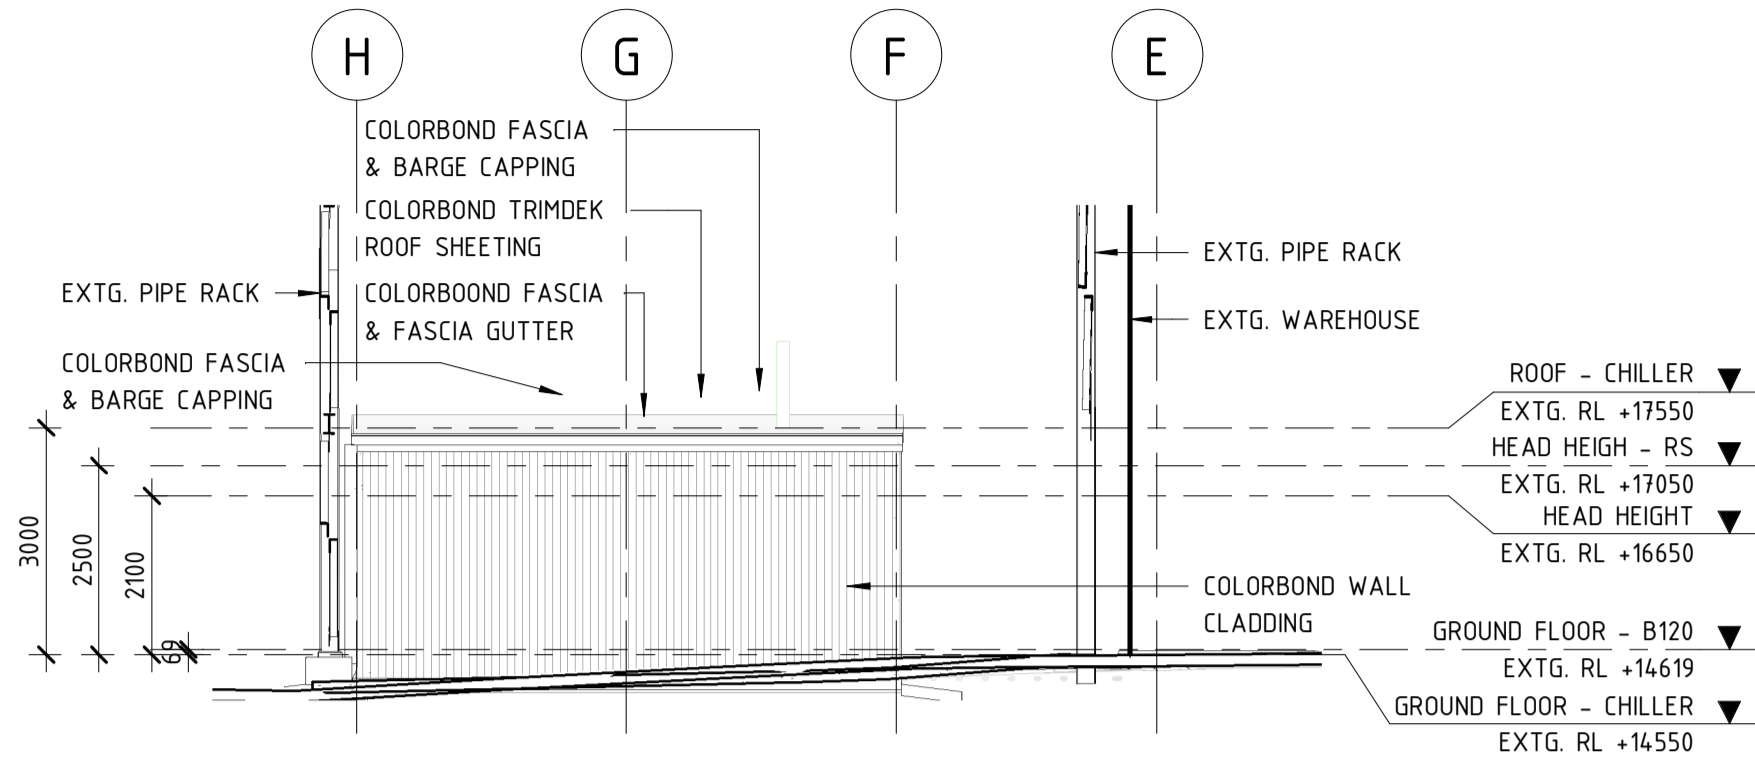

BASIC : Zn INGOT 170,000 T/Y

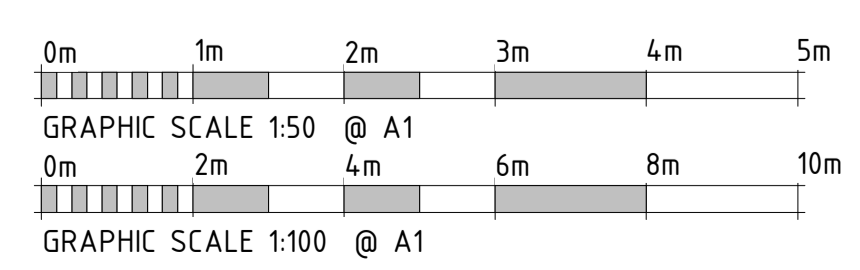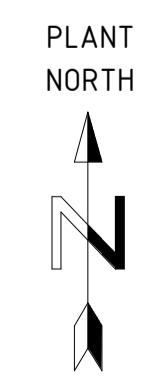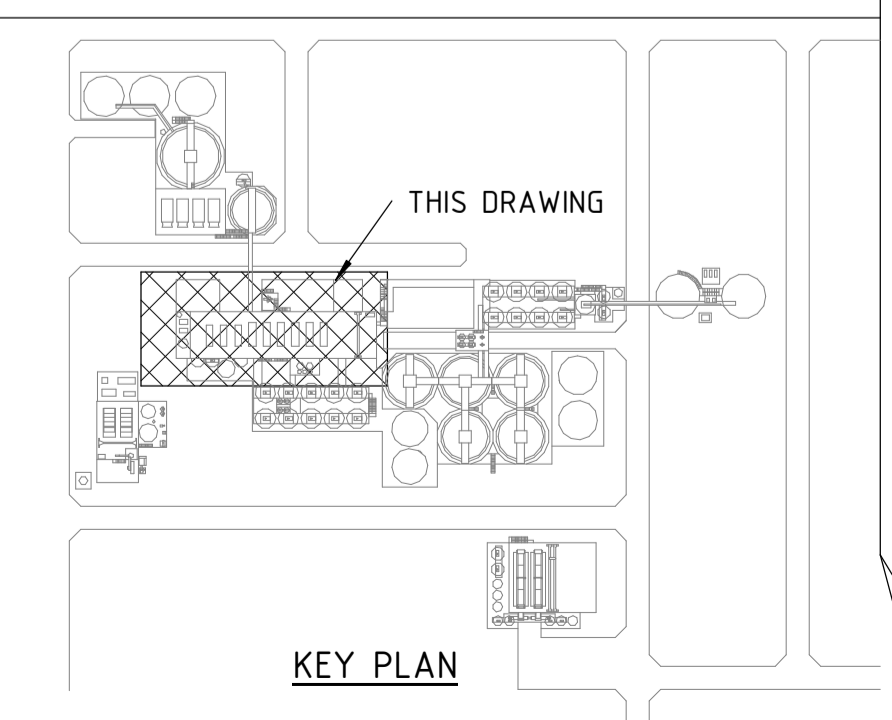

REV.	LOC.	DESCRIPTION	DRAWN BY	CHECKED BY	APPL.	APPL.	APPL.	DATE	APPL.	DATE	APPROVAL
		CHILLER REPOSITION						16.07.25			
		CHILLER & SUB-FIP CONCEPT						22.04.25			

THIS DWG. IS THE PROPERTY OF SUN METALS Co. Pty. Ltd. THE INFORMATION CONTAINED HEREON MAY NOT BE USED OR COPIED IN ANY MANNER WITHOUT THE WRITTEN PERMISSION OF THE OWNER.

**Sun Metals Co., Pty. Ltd.**  
TOWNSVILLE ZINC REFINERY PLANT  
Queensland Australia

**BILLON ARCHITECTS PTY LTD**  
BLACKWOOD HOUSE  
70 STURT STREET, TOWNSVILLE QLD 4810  
P.O. BOX 294, TOWNSVILLE QLD 4810  
TELEPHONE: 081 47 122 100  
FACSIMILE: 081 47 122 302  
EMAIL ADDRESS: [info@billonarchitects.com](mailto:info@billonarchitects.com)  
P.O. BOX 100, TOWNSVILLE QLD 4810

PROJECT No: 3131(5) PU02  
TITLE: LHPU EXPANSION UPGRADE  
**CHILLER ROOM ELEVATIONS, SECTIONS & DETAILS**

CONTRACT NO: 13091001  
JOB NO: QZ-PU02C-DAP-2102/00  
DWG. NO: C2  
REV. NO: C2