




SPARROWHAWK
 34 SPARROWHAWK RD
 SK1
 ARCHENON
 design & construct
 270123

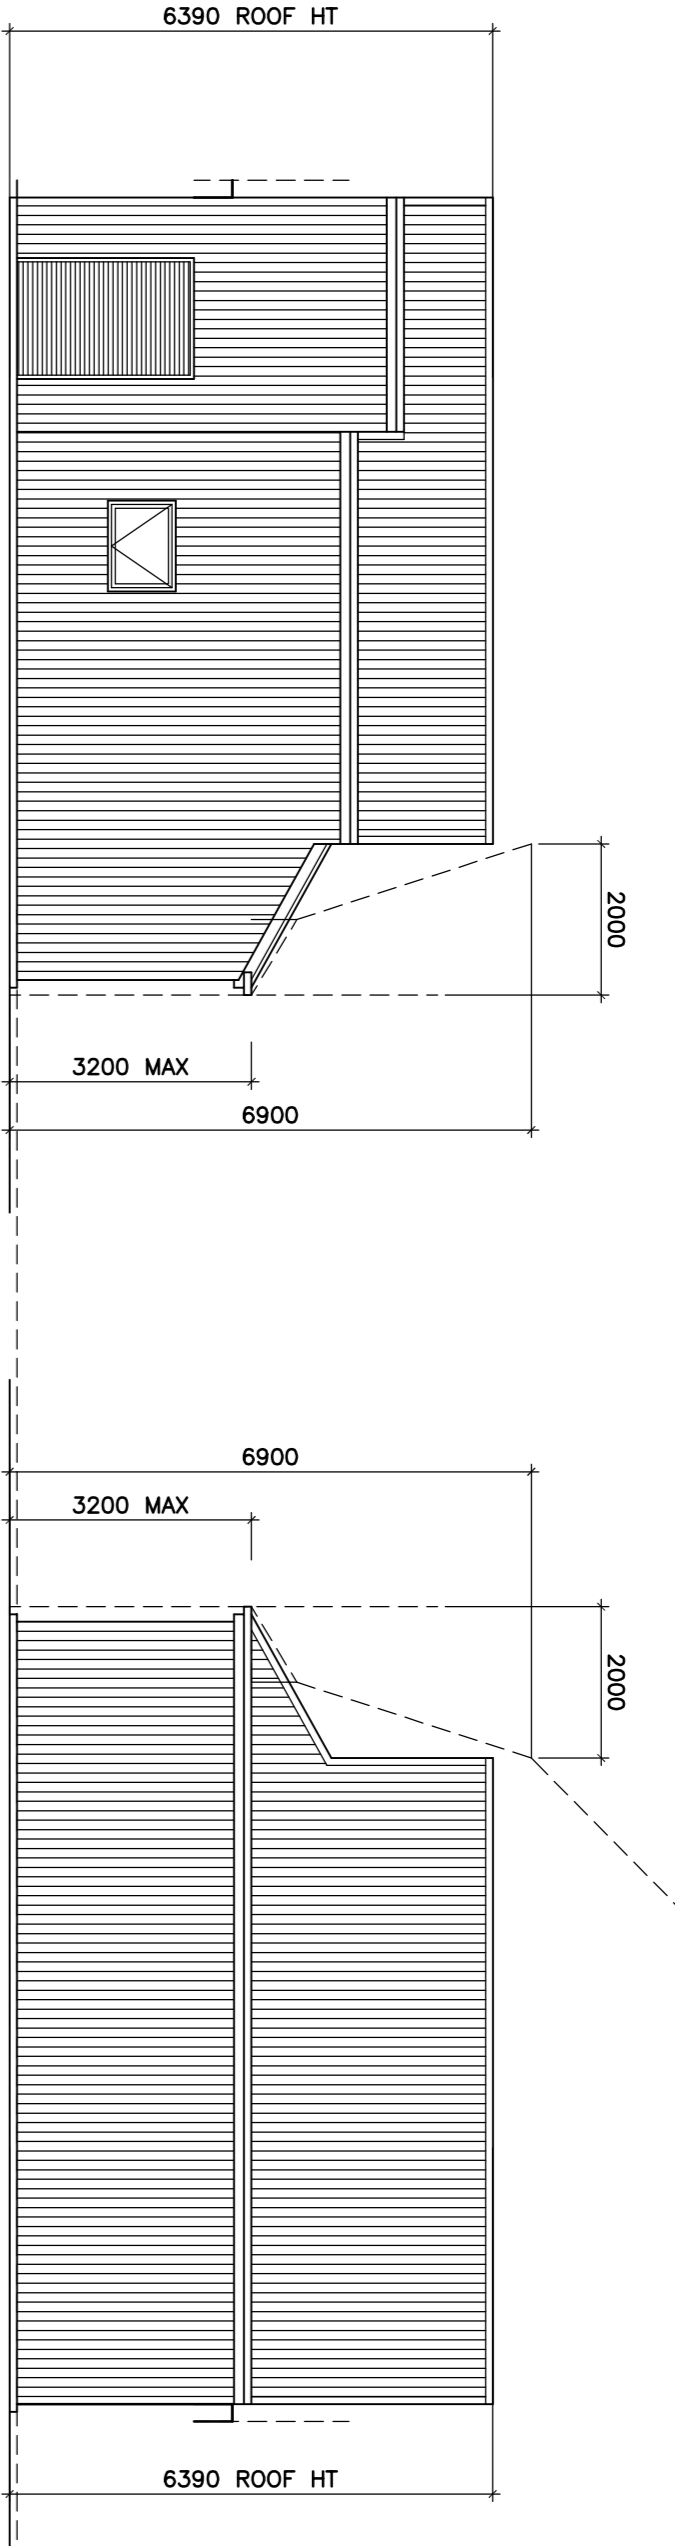


EAST ELEVATION

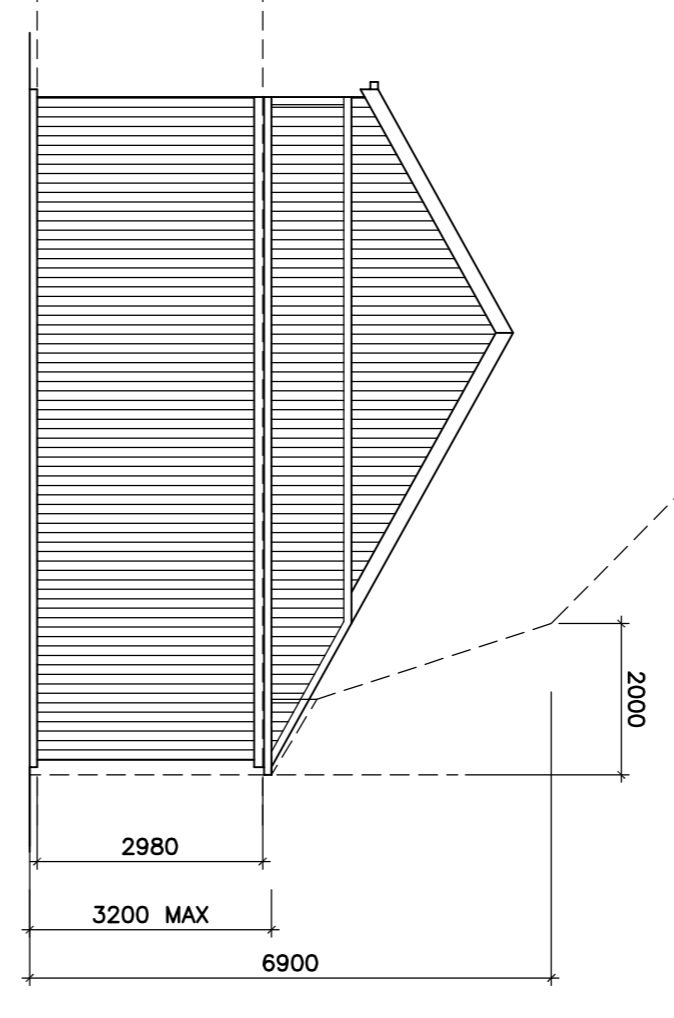


NORTH ELEVATION

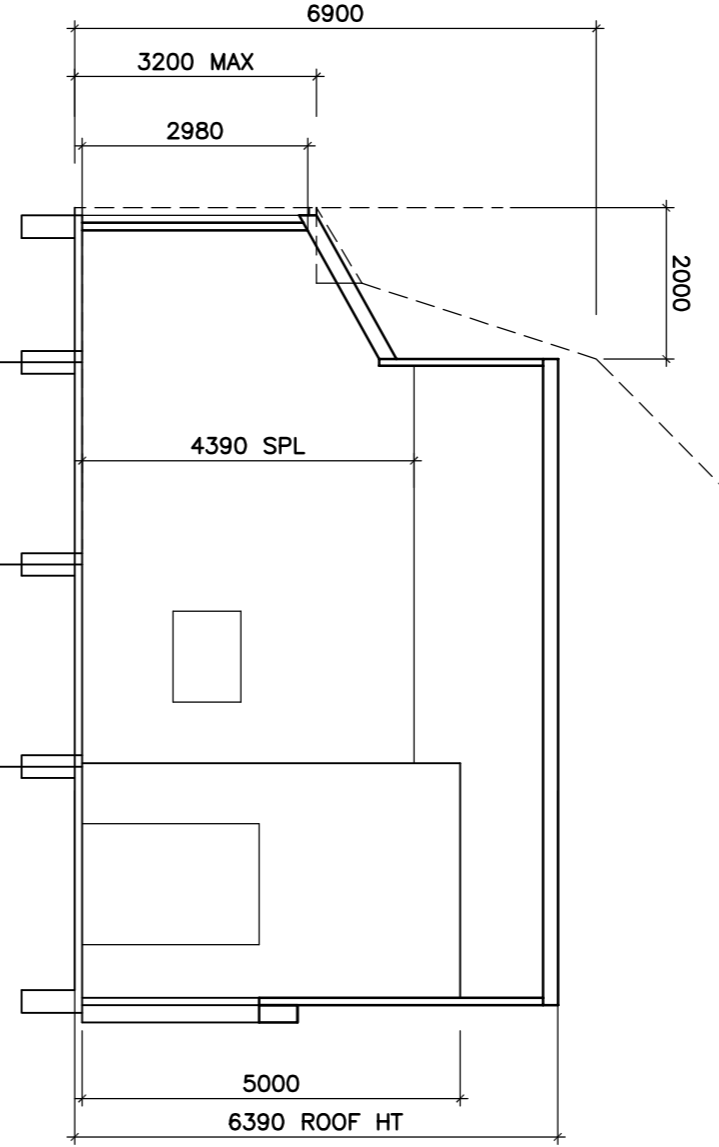

WEST ELEVATION

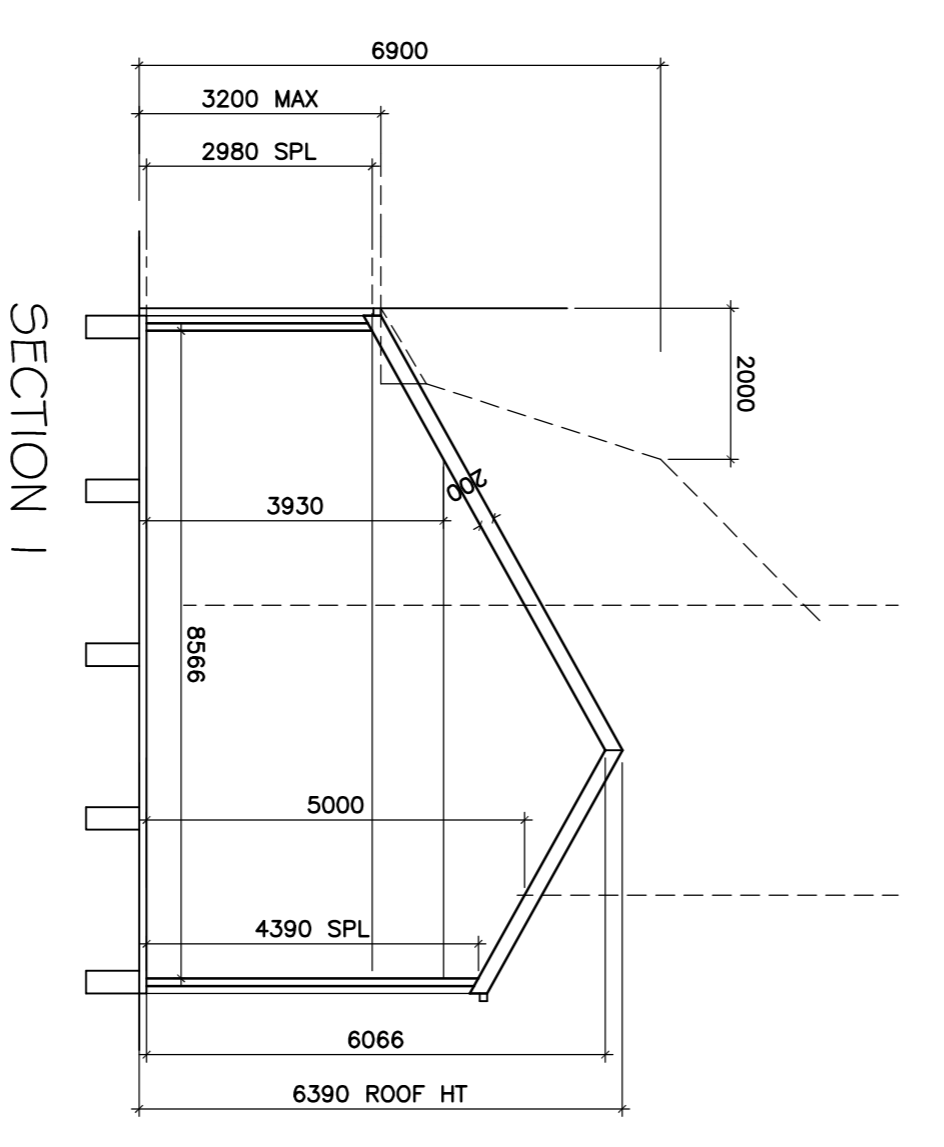

SECTION 1

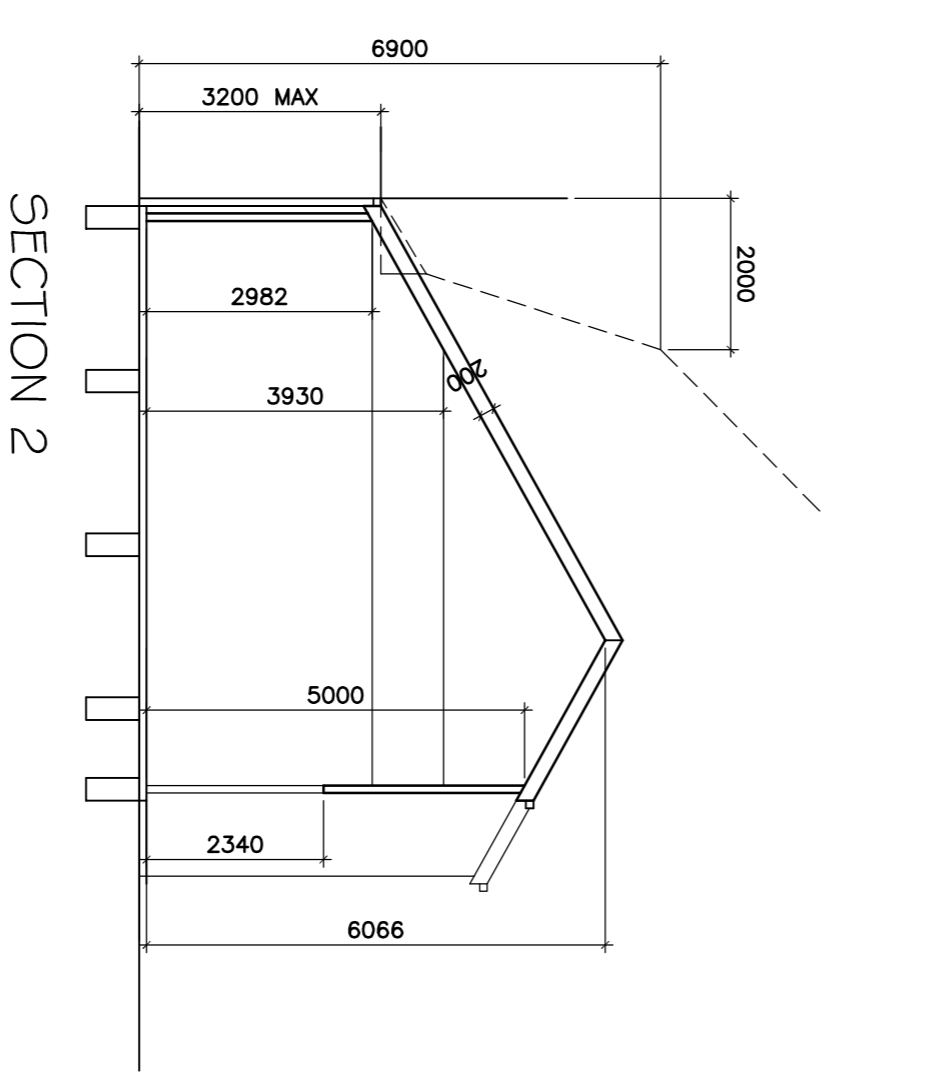

SECTION 2

SECTION 3

11460 (96D38'20")
 C17240 (273D57")

PRELIMINARY ONLY

EXISTING FLOOR PLANS
 DEMOLITION PLAN

PARAS DELIYANNIS
 8 BREX COURT
 RESERVOIR 3073

ARCHENON
 design & construct


mob 0411 809 208
 archenon2014@gmail.com

THIS DRAWING & DESIGN MUST NOT BE COPIED IN PART OR WHOLE
 WITHOUT THE WRITTEN AUTHORIZATION FROM
 ARCHENON

DATE 23 02 2023
 DRAWN PARAS

CHECKED P.S.D.
 SCALE AS SHOWN

DRAWING NO. WD-1
 JOB NO. 11-2022

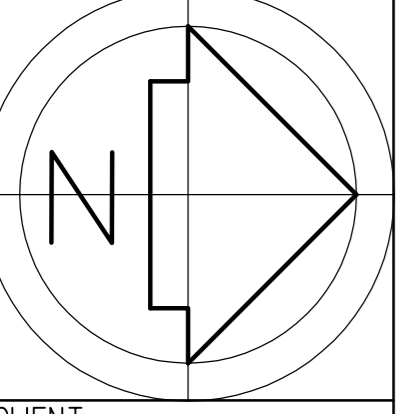

CLIENT
 TIMOS

PROJECT
 PROPOSED REAR STEEL SHED
 34 SPARROWHAWK RD
 DOREEN