



QUOTE REFERENCE: **Bogle000033575**

Valid Until: 30-04-2023

Scott Bogle  
Scott Bogle  
/ +61400329827

## QUOTATION

**PROPOSED PROJECT** 18.000m x 36.000m x 5.100m - Open Bay Shed

Dear Scott,

Thank you for the opportunity to quote on your building project. Please find your quotation, terms and conditions and draft drawings below. If you see any changes that need to be made to your building, please don't hesitate to call us on 1300 553 779.

Kindest Regards,  
James Walker

BUILDING DETAILS	
Building Size	18000W x 36000L x 5100H
Roof Pitch	10 Degrees
Key Connections	Unique Double Bracketed System
Bolt Type	High Tensile Class 8.8
Roof Type	Custom Orb 0.47 TCT Zinalume
Wall Type	Custom Orb 0.47 TCT Zinalume
Barge Type	Barge Zinalume
Gutter Type	FasciaGutter Zinalume
Downpipe Type	100 x 75 Rectangular Downpipe Zinalume
Weight	approx 14240 Kgs

SITE CLASSIFICATION	
Importance Level	2
Region	A
Terrain Category	2
Shielding Multiplier	1.0
Regional Wind Speed	45 m/s
Snow Loading	No Snow Loading

SHED SUMMARY	
Building Price	\$71,100.00
Additions	\$0.00
TOTAL PROJECT	\$71,100.00
GST	\$0.00
TOTAL INC. GST	\$71,100.00

**BIGGEST EOFY SALE EVER!**

STRICTLY LIMITED NUMBERS ABN HOLDERS ONLY

HURRY! THIS IS YOUR LAST CHANCE TO SAVE TAX!

**NOW BUILDINGS**

\*Check with your tax advisor for eligibility

PAYMENT SUMMARY	
DEPOSIT	\$0.00
PRODUCTION	\$0.00
BALANCE	\$0.00

ABN 98 320 570 179 M 0413 104 820 F 1300 554 882 E james@nowbuildings.com.au [www.nowbuildings.com.au](http://www.nowbuildings.com.au)

DISCLAIMER – This quote is subject to the accompanying terms and conditions. Dimensions stipulated are nominal only. The manufacturer reserves the right to alter engineering & components as it sees fit without prior notice.

**QUOTE REFERENCE: Bogle000033575**

Valid Until: 30-04-2023

### ADDITION SUMMARY

**ROLLER DOORS:**

1 / 4.2m High x 3.66m Wide Zincalume Industrial Roller Door

**ACCESS DOORS:**

1 / Standard 2040 x 820 PA Door (650.37) Zincalume Access Door

**SKYLIGHTS:**

No Skylights

**BEAMOVER:**

9m Beamover bays 3 & 4 Left Wall

9m Beamover bays 5 & 6 Left Wall

9m Beamover bays 7 & 8 Left Wall

**ROOF VENT:**

No Roof Vents

**INTERNAL WALL:**

Full Internal Wall Portal No.3

**LEAN-TO:**

Left: No Left LeanTo

Right: No Right LeanTo

**SLIDING DOORS:**

No Metal Sliding Doors

**INSULATION:**

Walls: No Insulation.

Roof: No Insulation.

**DELIVERY:**

PickUp

**EXTRAS:**

**ABN** 98 320 570 179 **P** 1300 553 779


**F** 1300 554 882 **M** 0413 104 820

**E** james@nowbuildings.com.au


**www.nowbuildings.com.au**



*DISCLAIMER – This quote is subject to the accompanying terms and conditions. Dimensions stipulated are nominal only. The manufacturer reserves the right to alter engineering & components as it sees fit without prior notice.*

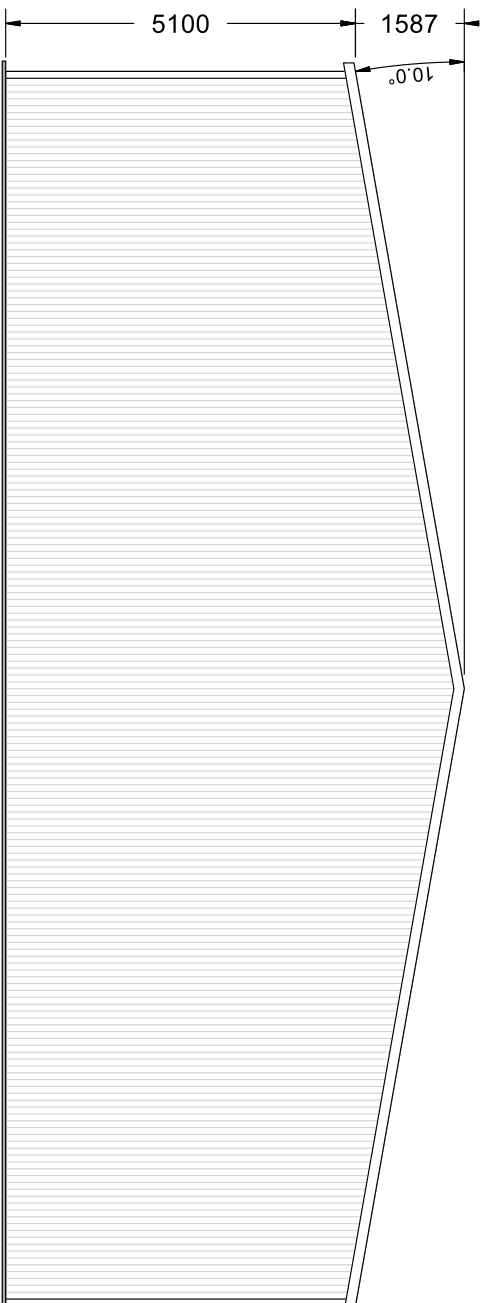

FRONT ELEVATION

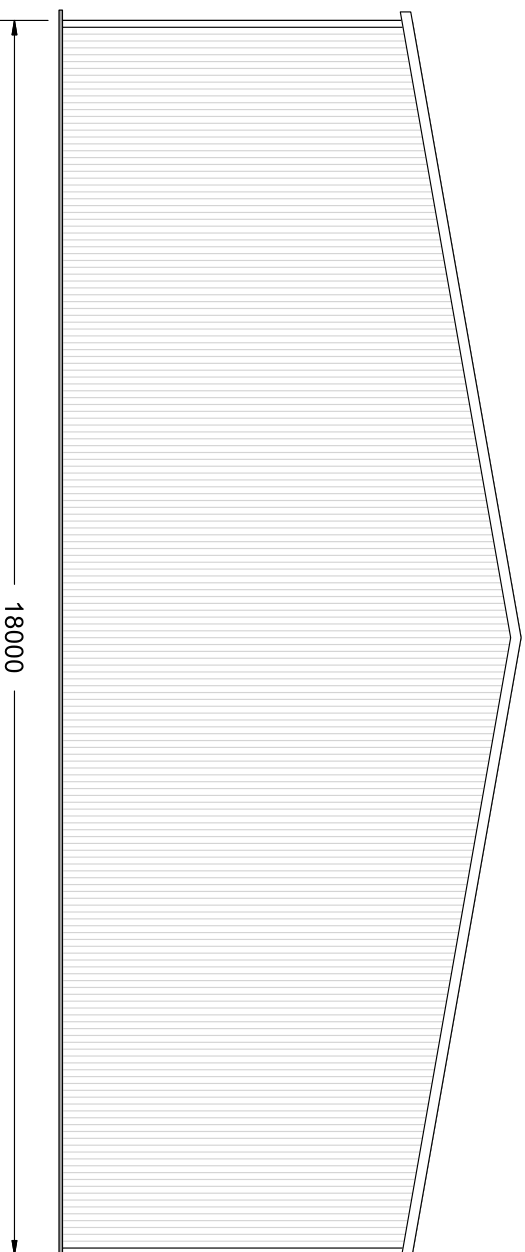

REAR ELEVATION

PLANS DRAWN BY



**BUILDINGS**

P 1300 553 779 F 1300 554 882  
E james@nowbuildings.com.au  
www.nowbuildings.com.au

JOB DETAILS

PROPOSED PROJECT: Bogle000033575 | 18m x 36m x 5.1m - Open Bay Building

CUSTOMER: Scott Bogle, Scott Bogle


SITE:

DRAWING DETAILS


DRAWING NO.: Quote

DRAWING TYPE: Architectural Drawings

DRAWING SCALE: 1:108

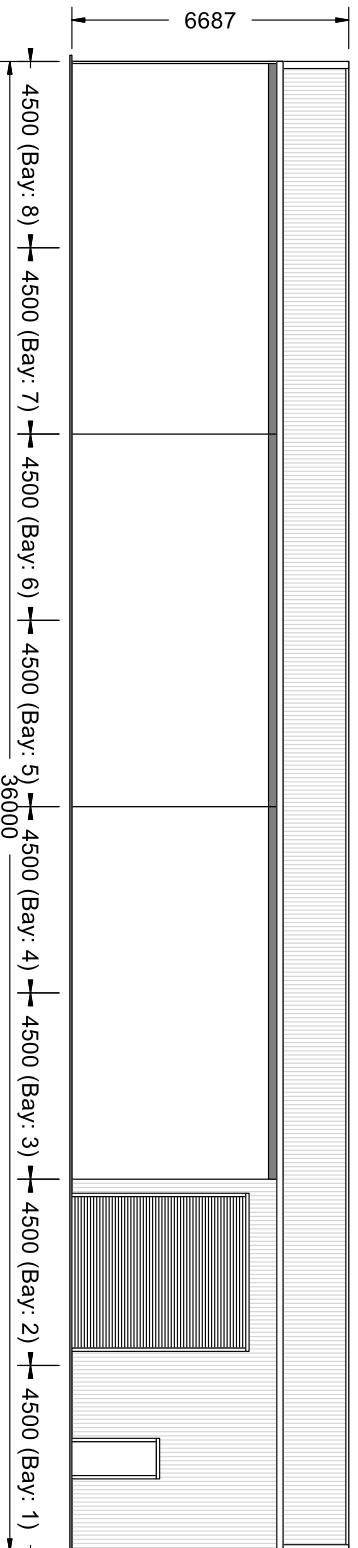

LEFT ELEVATION

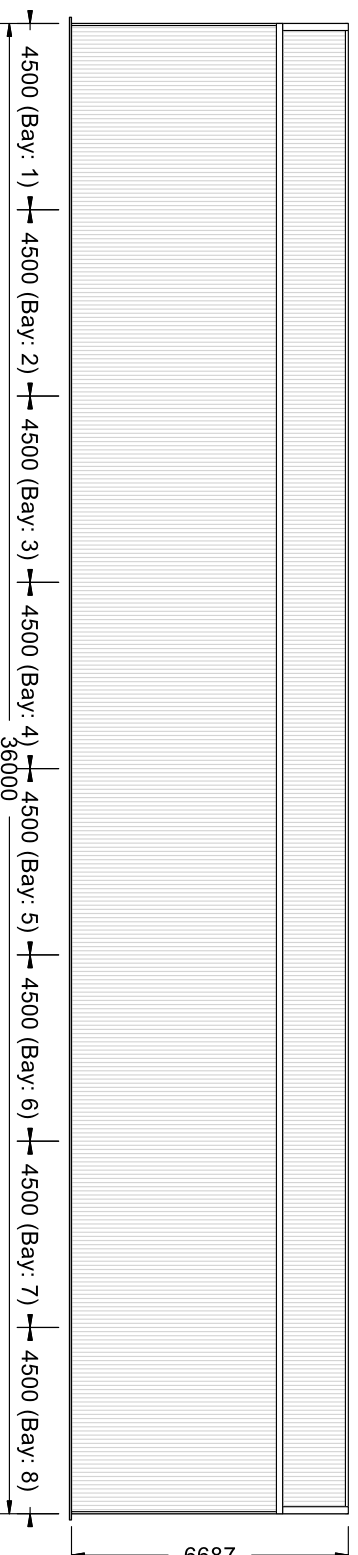

RIGHT ELEVATION

PLANS DRAWN BY

JOB DETAILS

DRAWING DETAILS

**NOW BUILDINGS**  
 P 1300 553 779 F 1300 554 882  
 E james@nowbuildings.com.au  
 www.nowbuildings.com.au


PROPOSED PROJECT: Bogle000033575 | 18m x 36m x 5.1m - Open Bay Building DRAWING NO.: Quote

CUSTOMER: Scott Bogle, Scott Bogle

DRAWING TYPE: Architectural Drawings

SITE:

DRAWING SCALE: 1:180

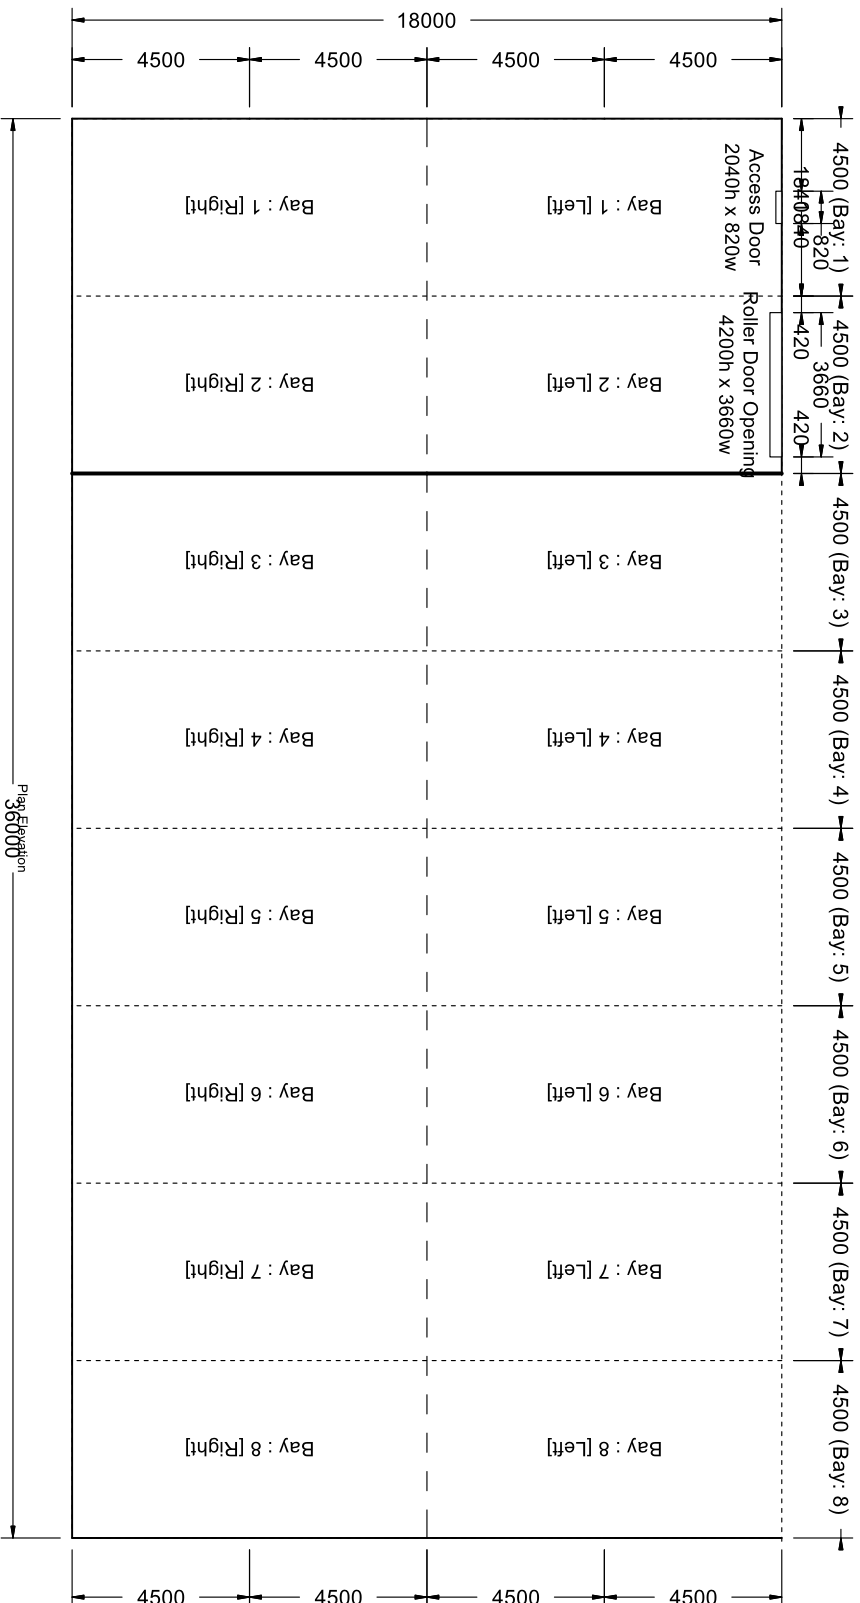

PLANS DRAWN BY

JOB DETAILS

DRAWING DETAILS



P 1300 553 779 F 1300 554 882  
 E james@nowbuildings.com.au  
 www.nowbuildings.com.au

PROPOSED PROJECT: Bogle000033575 | 18m x 36m x 5.1m - Open Bay Building DRAWING NO.: Quote

CUSTOMER: Scott Bogle, Scott Bogle

SITE:

DRAWING TYPE: Architectural Drawings

DRAWING SCALE: 1:189