




**FLOOR PLAN**  
SCALE 1:50 AT A1

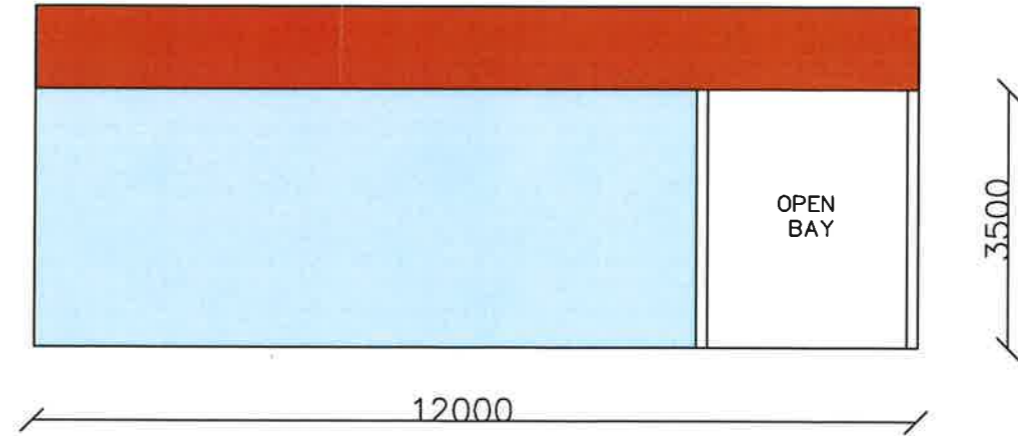


**BACK ELEVATION**  
SCALE 1:50 AT A1

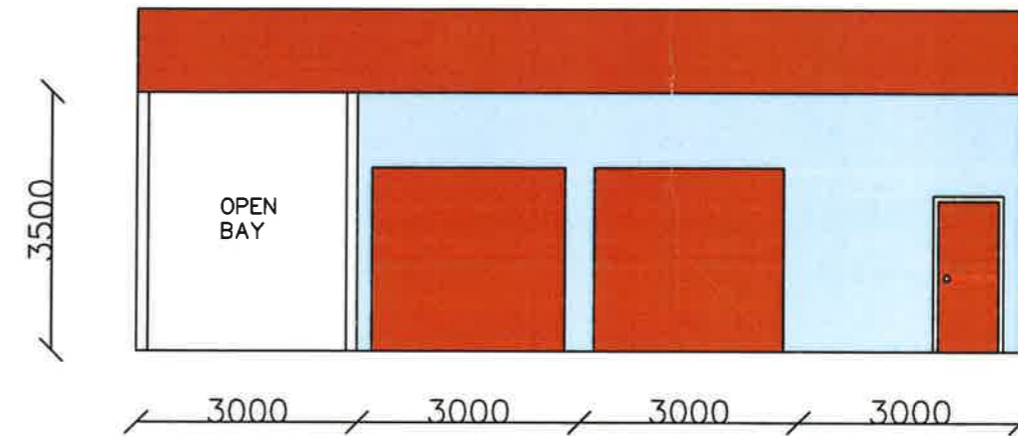

**FRONT ELEVATION**  
SCALE 1:50 AT A1

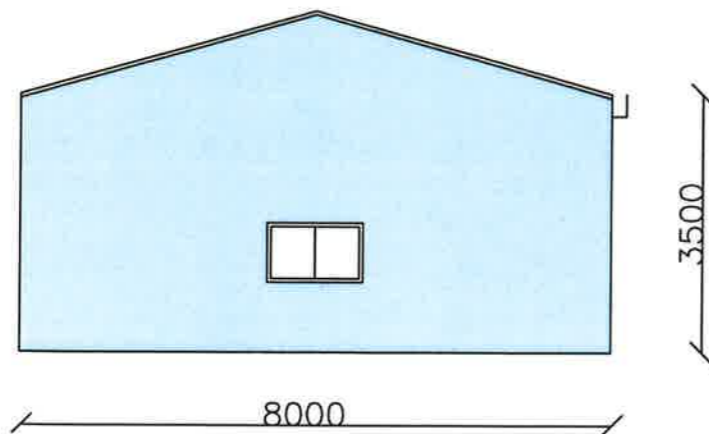

**LEFT END ELEVATION**  
SCALE 1:50 AT A1

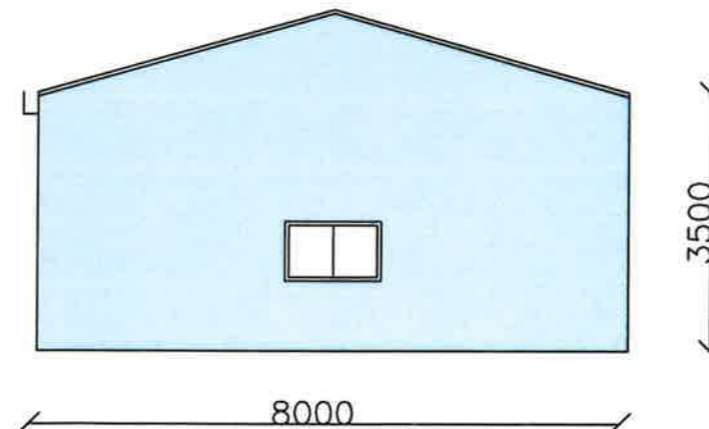

**RIGHT END ELEVATION**  
SCALE 1:50 AT A1

CERTIFYING ENGINEER:	SIGNATURE:		ADDRESS:	ADDRESS, SUBURB
QUALIFICATION REF NUMBER:			CLIENT:	CLIENT
OCT 22 Design	Green KF		DRG TITLE :	
JOB No.			DRG. NO.	1
			REV	A