


DAM

NOTES

SITE LEVELS, FFLS, STORMWATER & SITE DRAINAGE AS PER ENGINEERS SITEWORKS PLANS

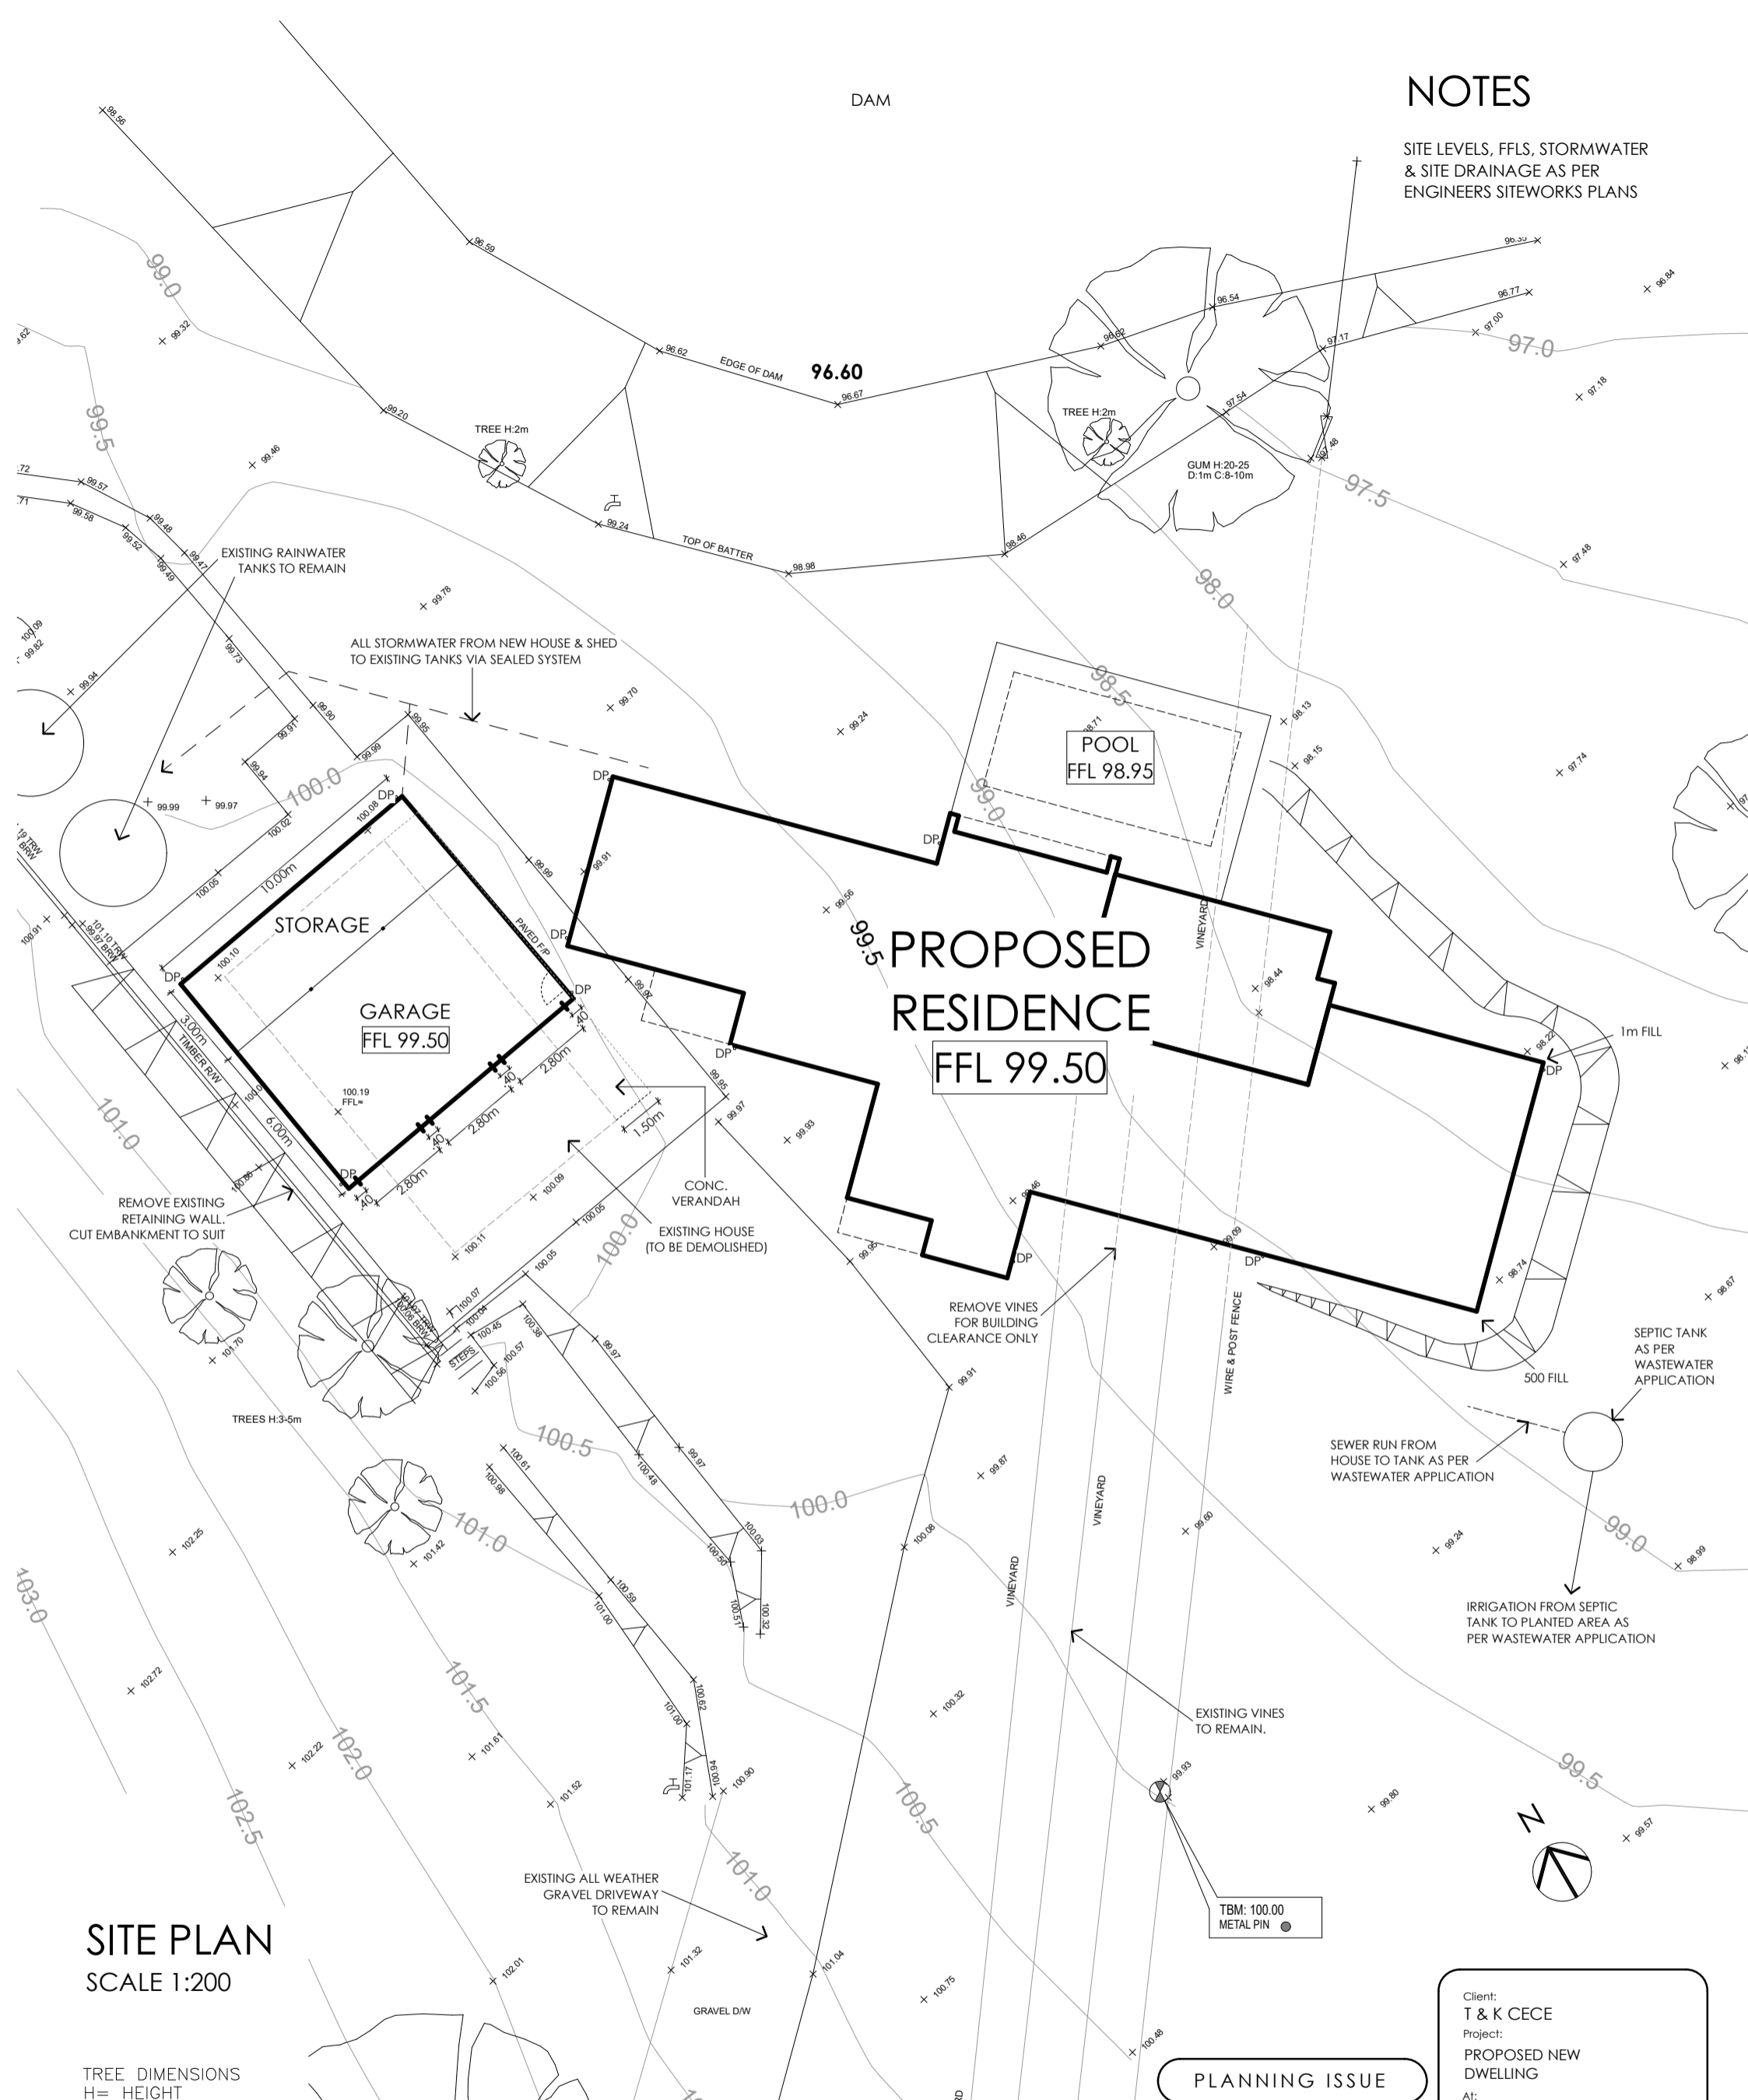

SITE PLAN SCALE 1:200

TREE DIMENSIONS
H= HEIGHT
D= TRUNK DIAMETER
C= SPREAD OF CANOPY

SURVEY LEGEND

THIS IS A LAND SURVEY ONLY, THEREFORE THE CORRELATION BETWEEN DRAWING AND THE PLOTTED BOUNDARY IS FOR INDICATION PURPOSES. THE MEASUREMENTS GIVEN SHOULD BE USED AS A GUIDE ONLY.

PLANNING ISSUE




ABN 23 284 686 378
 UNIT 1, 292-294 UNLEY ROAD
 HYDE PARK SA 5061
 Phone: 0411 284 861
 Email: clint@girardidesign.com.au
 adam@girardidesign.com.au
 Web: www.girardidesign.com.au

Client:
T & K CECE
 Project:
PROPOSED NEW DWELLING
 At:
67 KANGAROO REEF ROAD MYLOR

Designer:
Clint Girardi
 Drawn: **Michael Phillpott** Date: **17 JUNE 2021**


Issue: **B** Drawing Number: **PLA.02/08**

Figured dimensions shall take preference over scaled drawings. Contractors shall verify all dimensions prior to commencement and notify builder of any discrepancies.
 © COPYRIGHT. These drawings are copyright and remain the exclusive property of Girardi Design. Reproduction of the whole or any part of these drawings without written permission is prohibited.

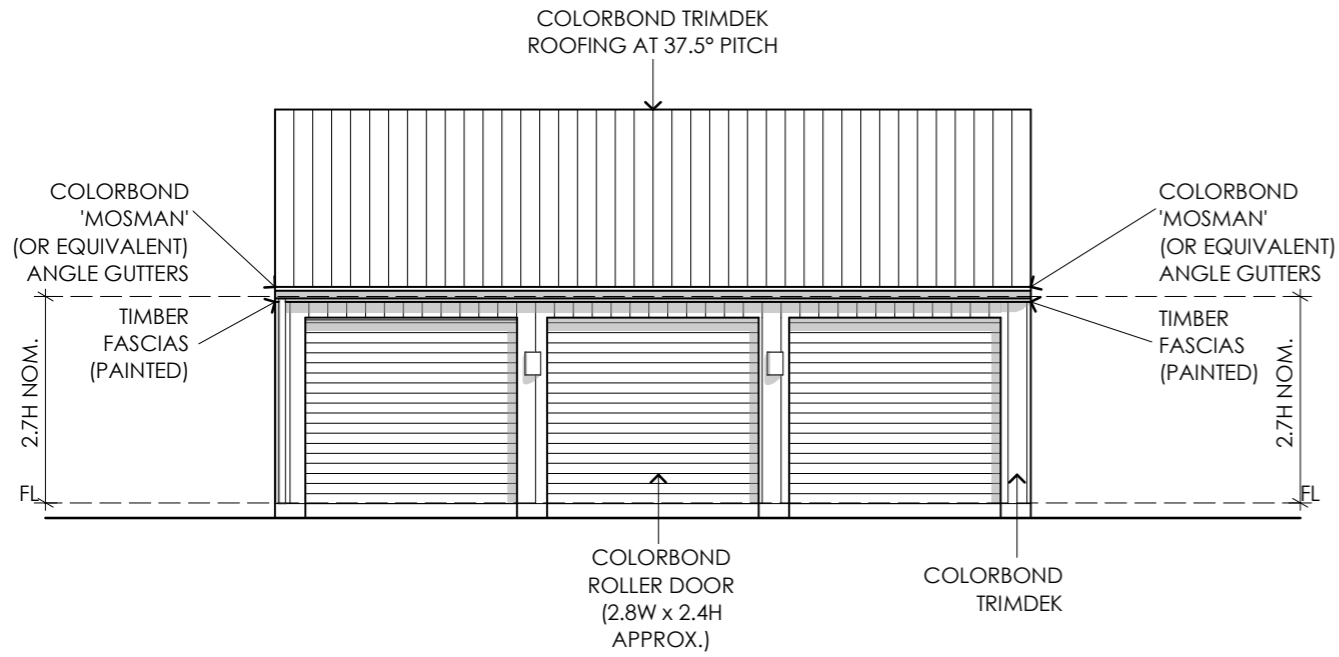


SOUTH ELEVATION

SCALE 1:100

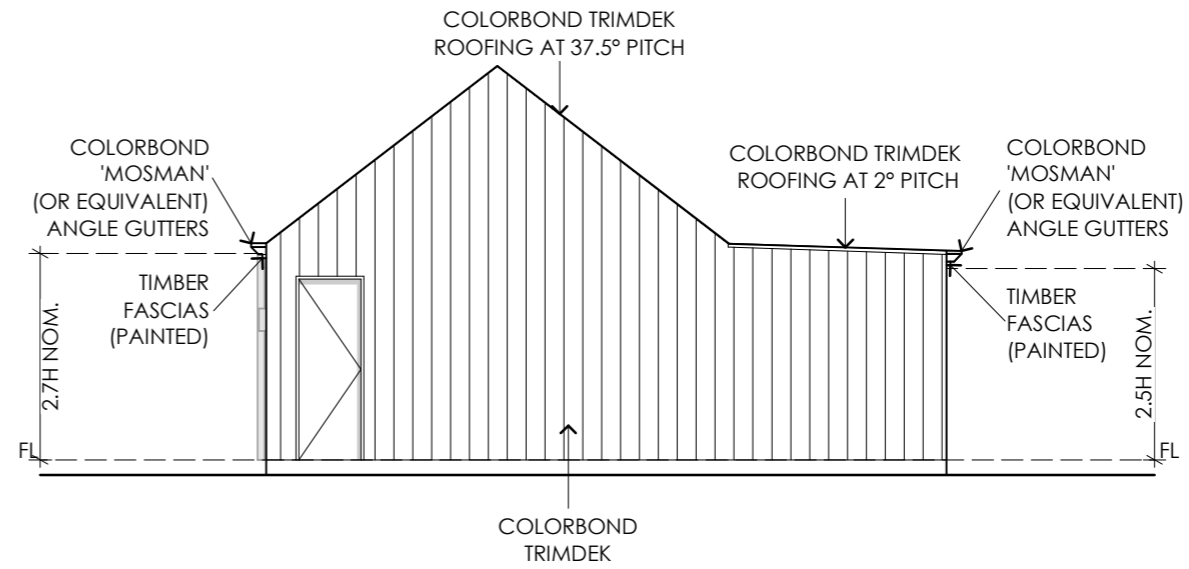


WEST ELEVATION

SCALE 1:100

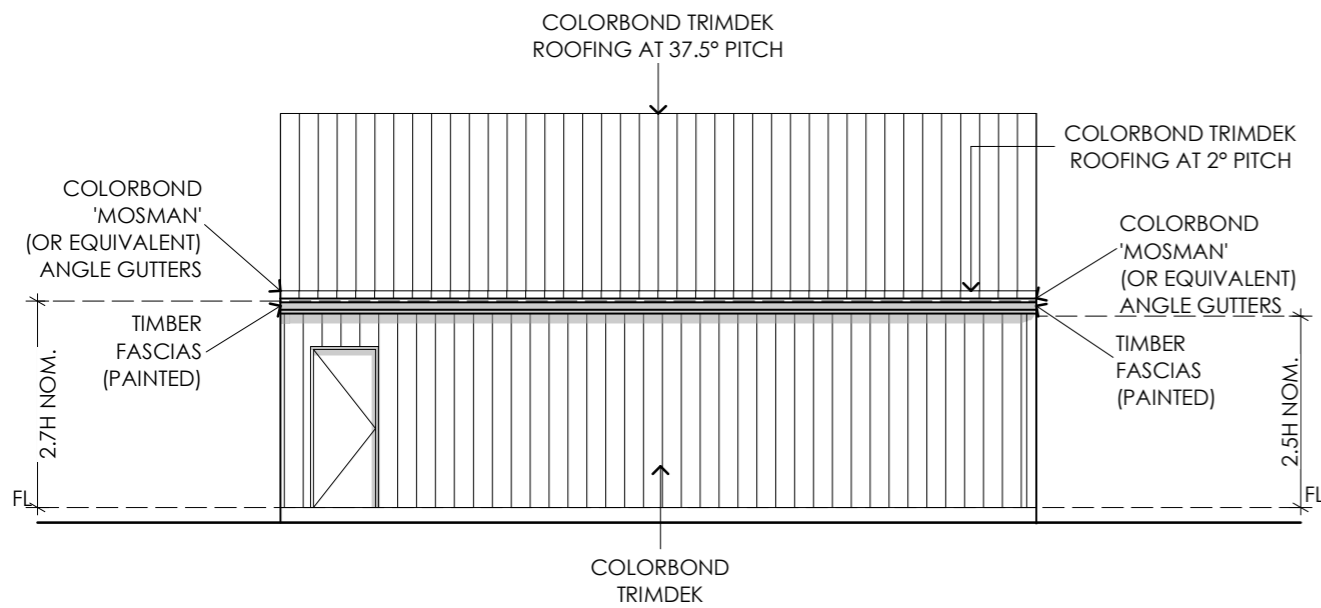


NORTH ELEVATION

SCALE 1:100

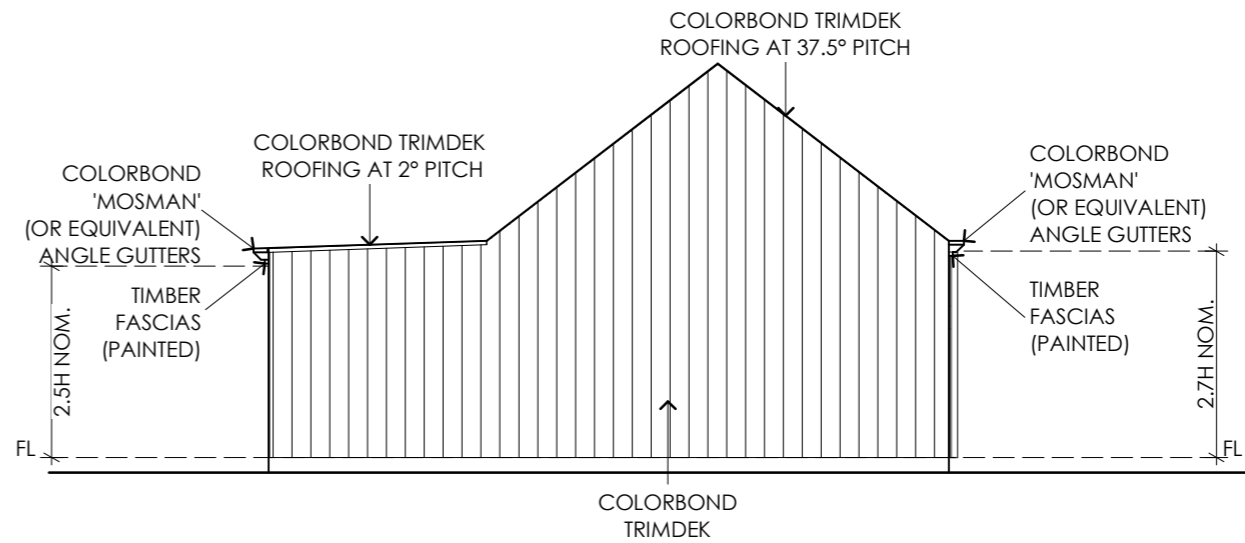

EAST ELEVATION

SCALE 1:100

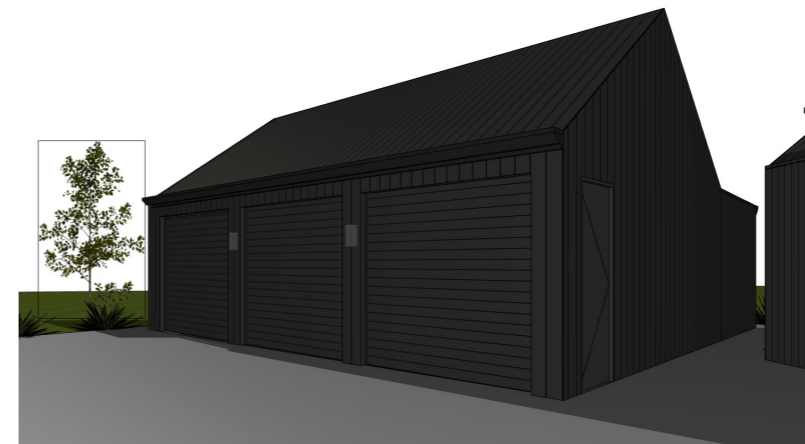

PLANNING ISSUE



girardi design

ABN 23 284 686 378
 UNIT 1, 292-294 UNLEY ROAD
 HYDE PARK SA 5061
 Phone: 0411 284 861
 Email: clint@girardidesign.com.au
 adam@girardidesign.com.au
 Web: www.girardidesign.com.au

Client:
T & K CECE
 Project:
PROPOSED NEW DWELLING
 At:
67 KANGAROO REEF ROAD MYLOR

Figured dimensions shall take preference over scaled drawings. Contractors shall verify all dimensions prior to commencement and notify builder of any discrepancies.

© COPYRIGHT. These drawings are copyright and remain the exclusive property of Girardi Design. Reproduction of the whole or any part of these drawings without written permission is prohibited.

Designer:
Clint Girardi
 Drawn: **Michael Phillpott** Date: **17 JUNE 2021**

Issue: **B** Drawing Number: **PLA.06/08**