




ELEVATION VIEW - FRONT

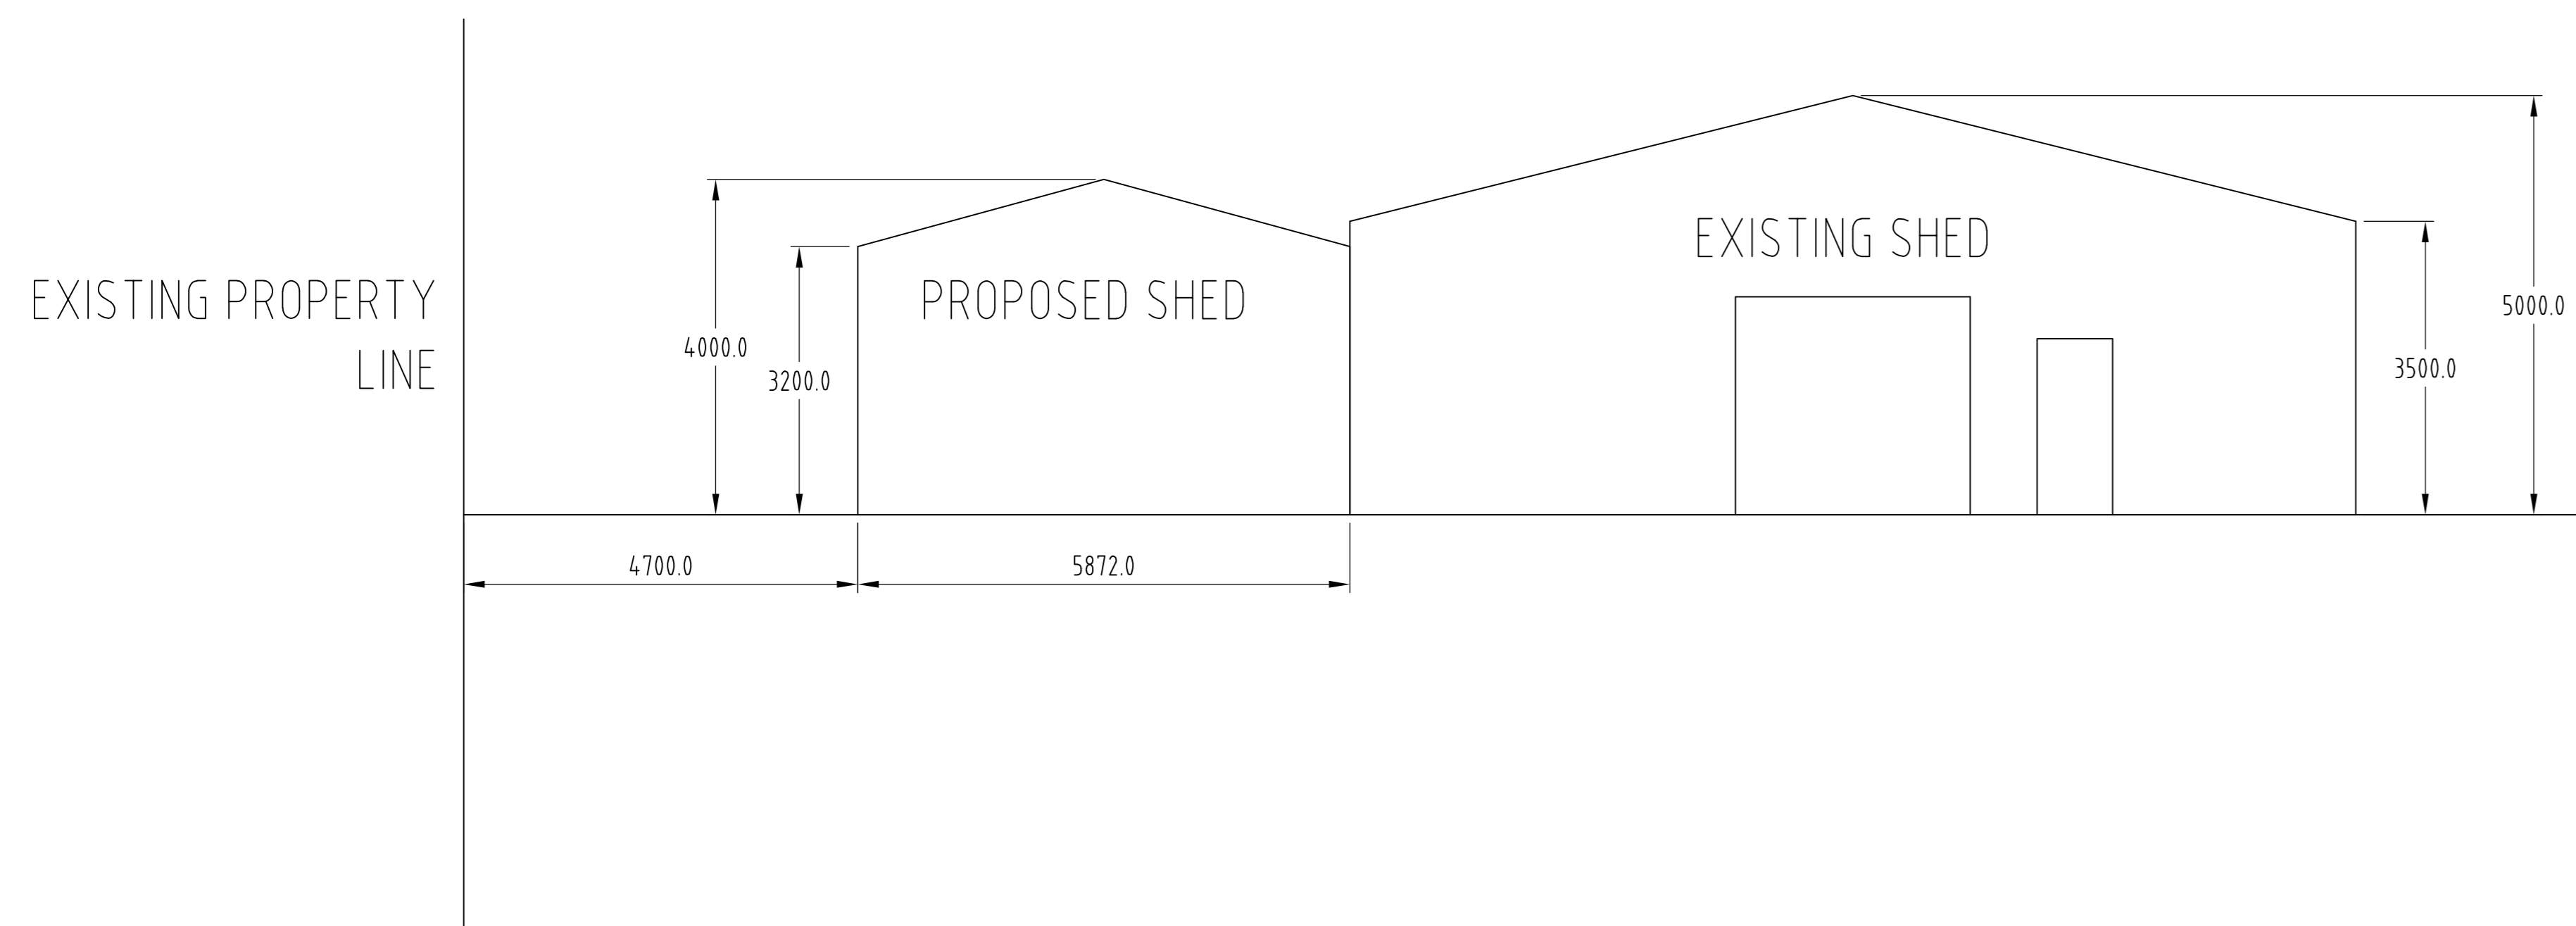

ELEVATION VIEW - LEFT

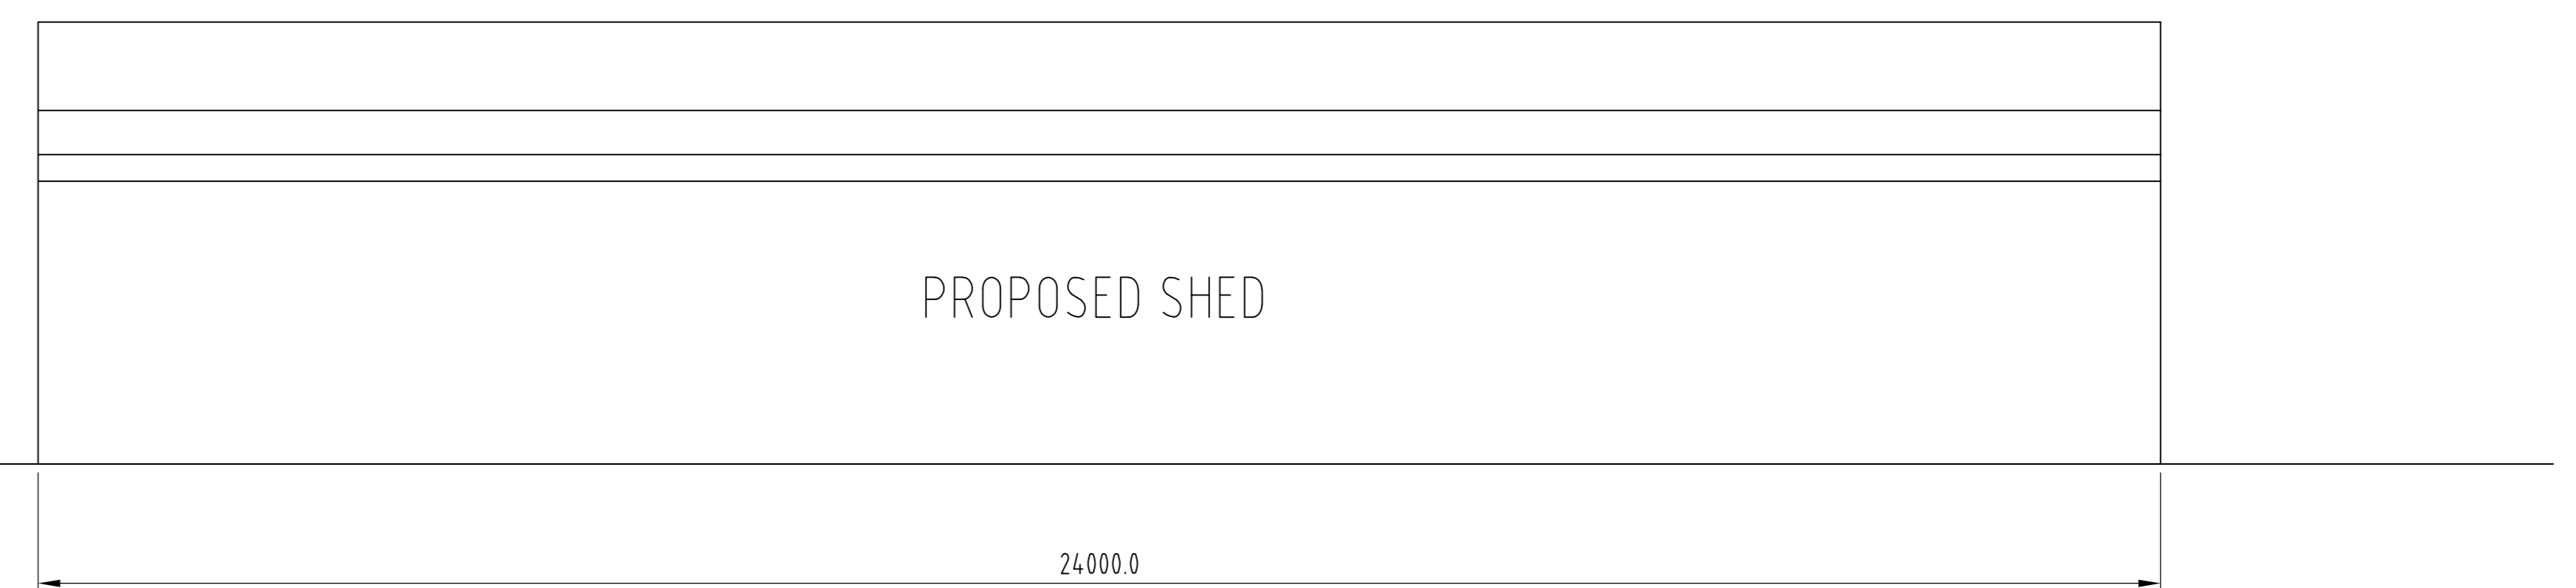

ELEVATION VIEW - REAR

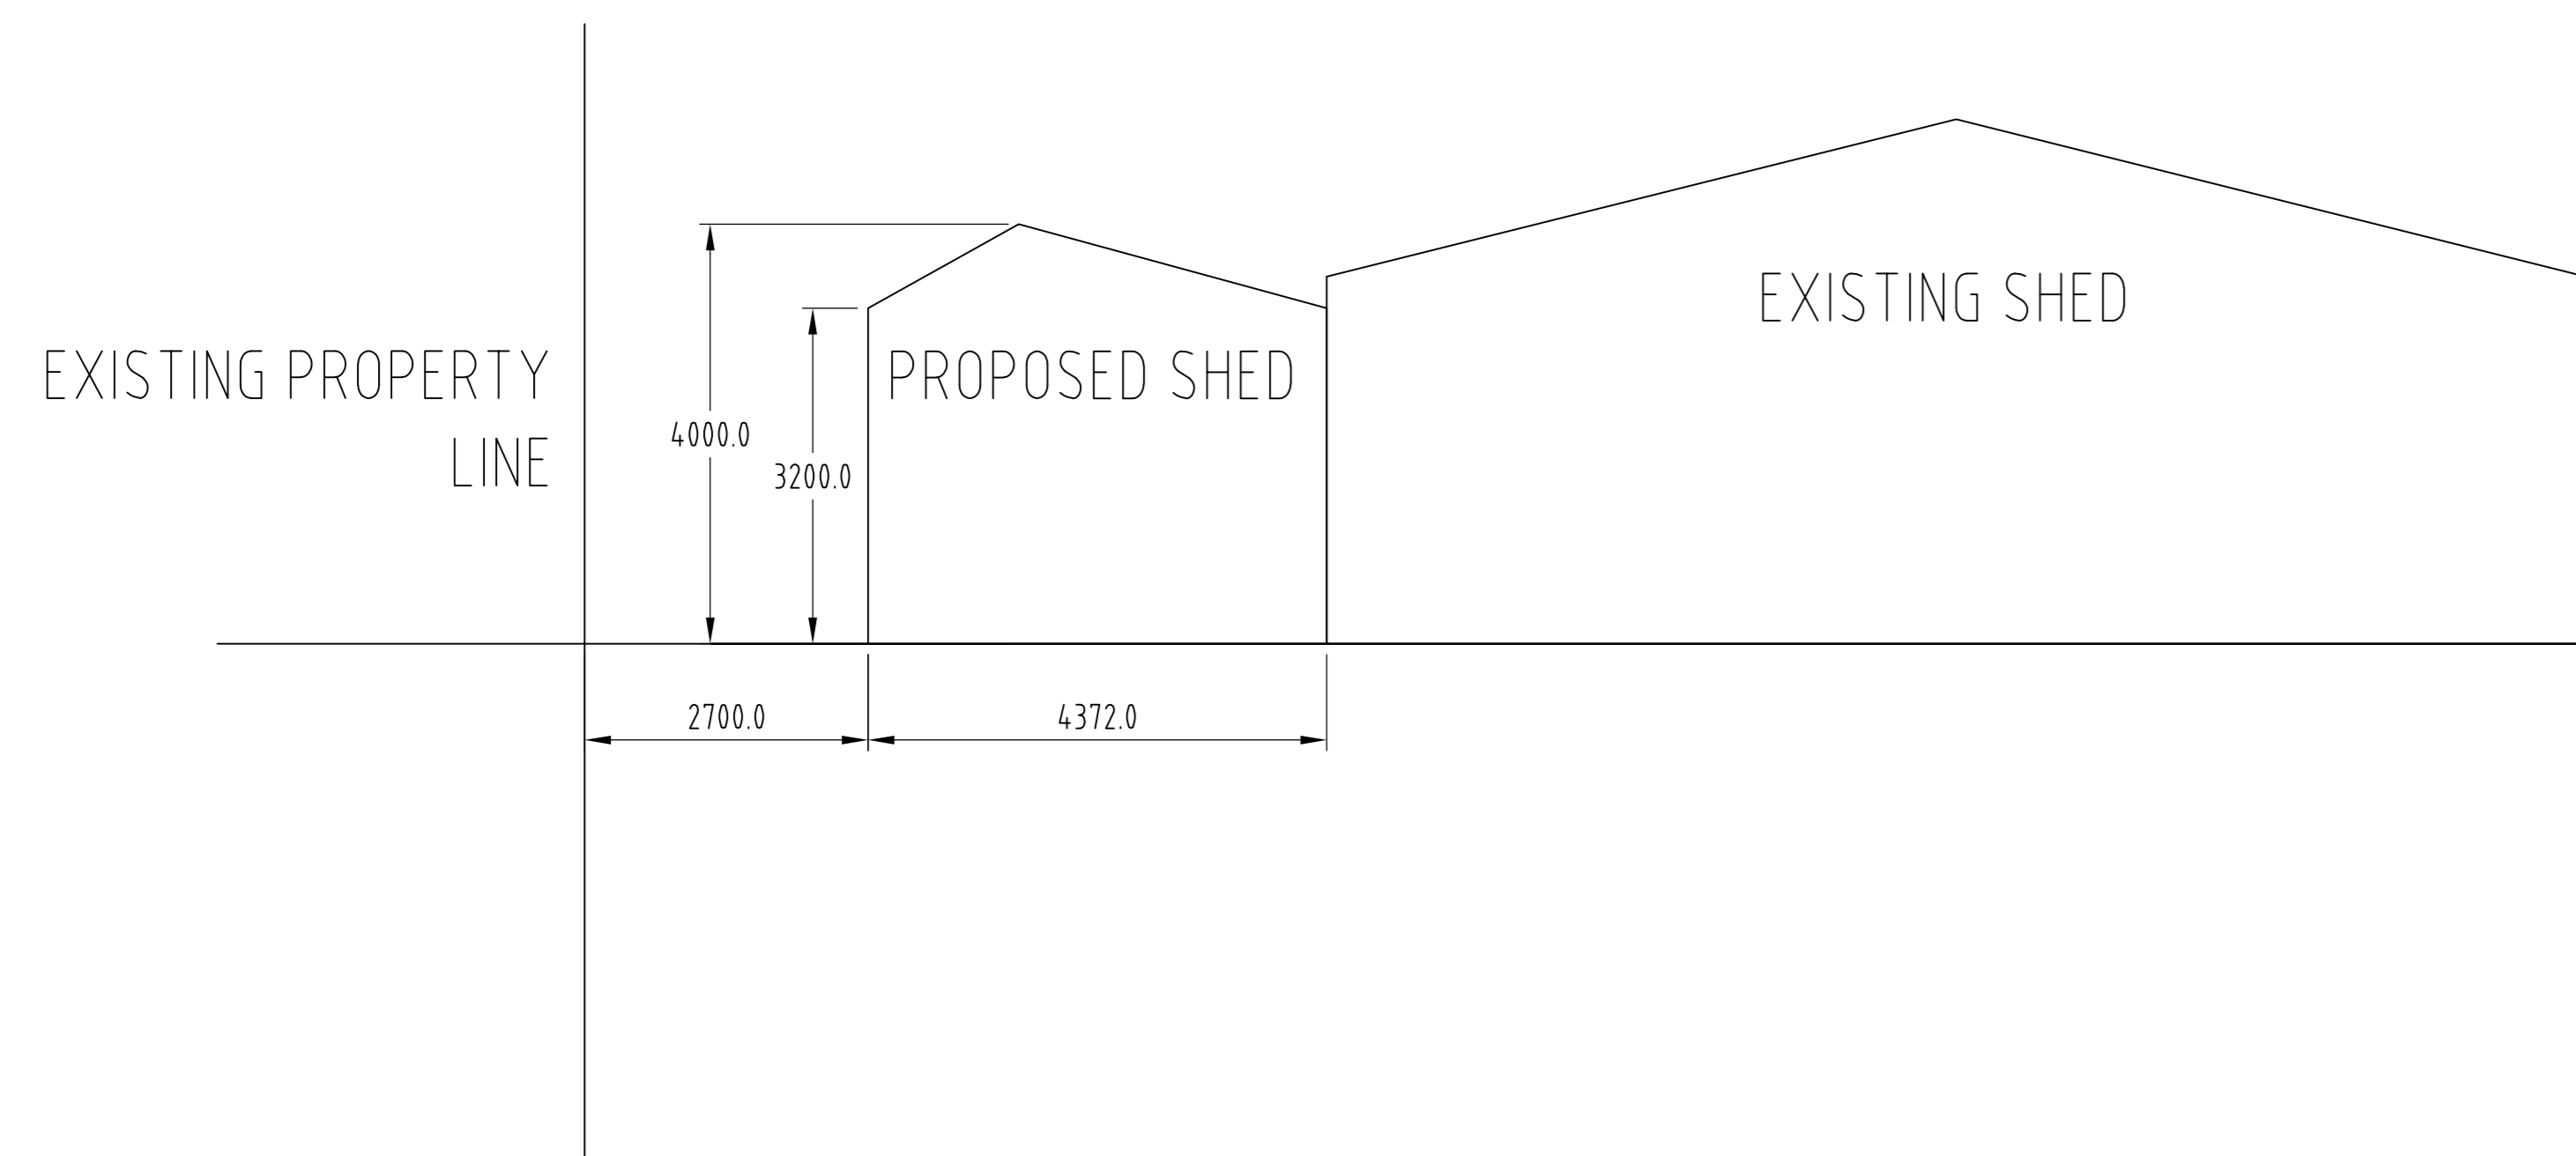

ELEVATION VIEW - RIGHT



CLIENT NAME - CITYSCAPE DESIGN & PRINT

SITE ADDRESS - 236 - 258 GOODNA ROAD, GREENBANK QLD 4125


DATE - 23.06.2020

DRAWING TITLE

PROPOSED SHED ELEVATION VIEWS

SCALE 1:100

PLAN VIEW

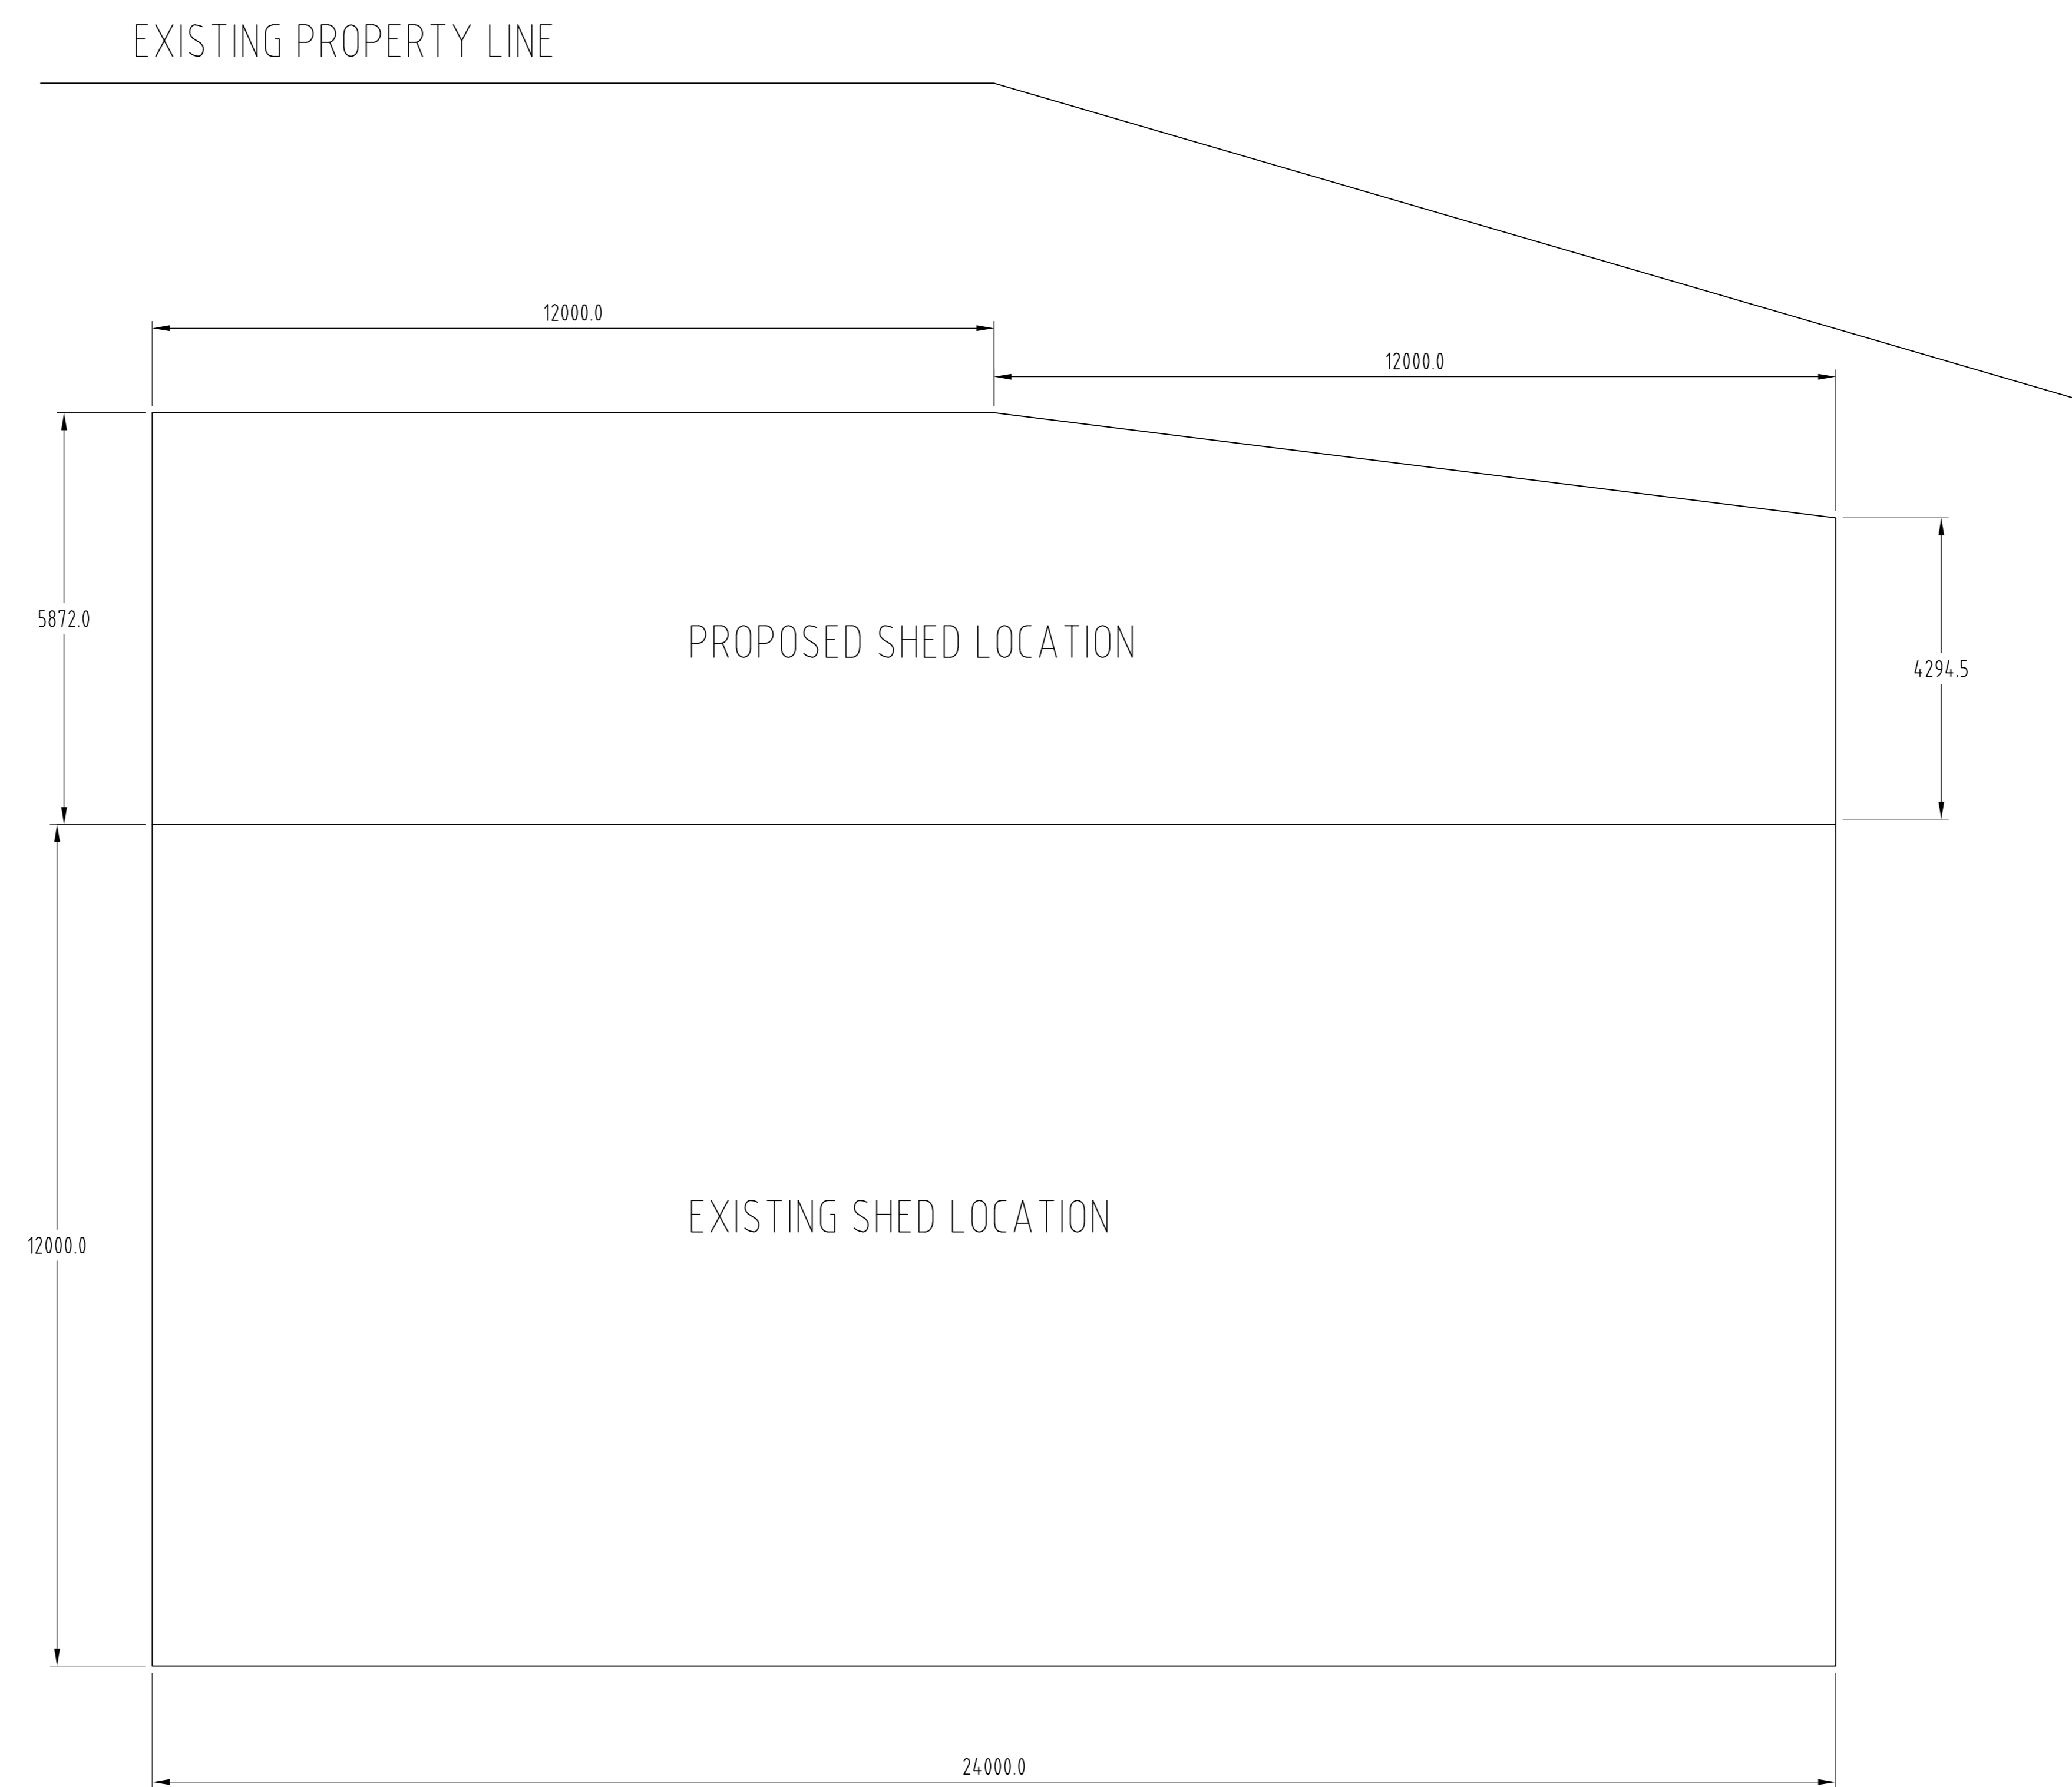

CLIENT NAME - CITYSCAPE DESIGN & PRINT	DRAWING TITLE
SITE ADDRESS - 236 - 258 GOODNA ROAD, GREENBANK QLD 4125	PROPOSED SHED PLAN VIEW
DATE - 23.06.2020	SCALE 1:100

SITE PLAN



CLIENT NAME - CITYSCAPE DESIGN & PRINT	DRAWING TITLE	DISCLAIMER SITE PLAN IS INDICATIVE ONLY. SITE PLAN DRAWING NOT TO BE USED FOR CONSTRUCTION PURPOSE.
SITE ADDRESS - 236 - 258 GOODNA ROAD, GREENBANK QLD 4125	PROPOSED SHED SITE PLANS	
DATE - 23.06.2020	SCALE NOT TO SCALE	