





FLOORPLAN
SCALE 1:100

 


REFER TO CONSTRUCTION DRAWING FOR SLAB/FOOTING LAYOUT

OPENING SCHEDULE				
MARK	TYPE	HEIGHT	WIDTH	DESCRIPTION
D0-2	ROLLER DOOR	3100	2850	COLORBOND® STRAMIT RAD A - ROLLER DOOR
D3	PA DOOR	2040	820	COLORBOND® PERSONAL ACCESS DOOR


Gippy Farm Sheds and Garages 88 Stephenson Street Sale, 3850 P: 0437 404 966 F: darren@gippyfarmsheds.		 AUSTRALIAN MADE AND OWNED	 AUTHORIZED DISTRIBUTOR	client Noel project Proposed Garage: Enduro Stratford, VIC Drawing Name: Floor Plan
Project Number: DU - 11797A - 1	Drawing Number:	Rev:		
Drawn:	Date: 27/03/2023			
All Dimensions In Millimetres U.N.O.			Sheet Size	
Scale: 1:100	Sheet: 10.1Lx7.5Wx3.6H 12.5" 3bays		A4	
Copyright © 2019 by A-Line Building Systems Pty Ltd. The concepts and information contained in this document are the intellectual property of A-Line Building Systems Pty Ltd. Use or copying of the document in whole or in part without written permission of A-Line Building Systems Pty Ltd constitutes an infringement of copyright				

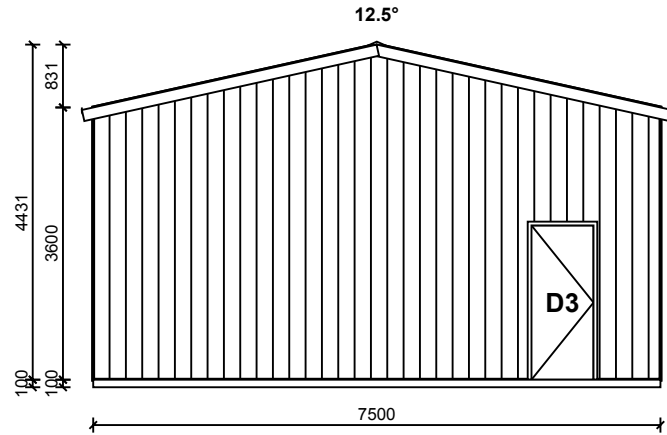


1. FRONT ELEVATION
SCALE 1:100

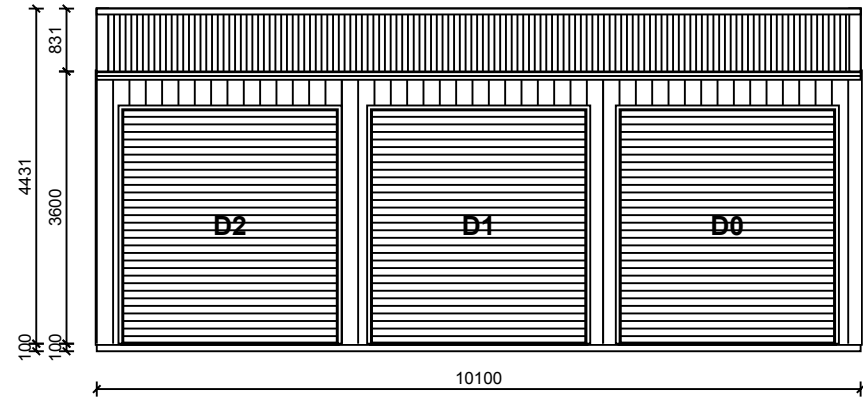

2. RIGHT ELEVATION
SCALE 1:100

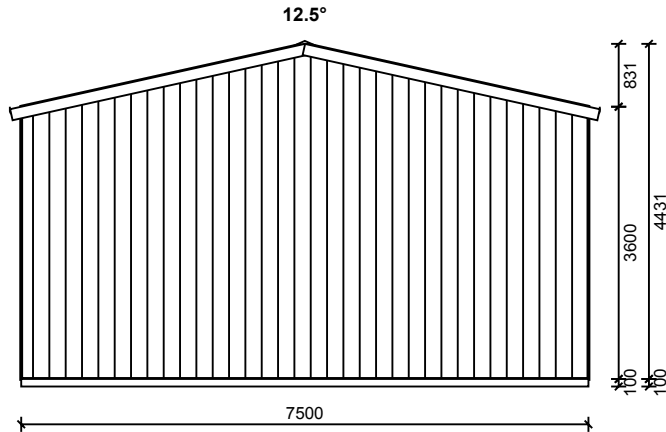

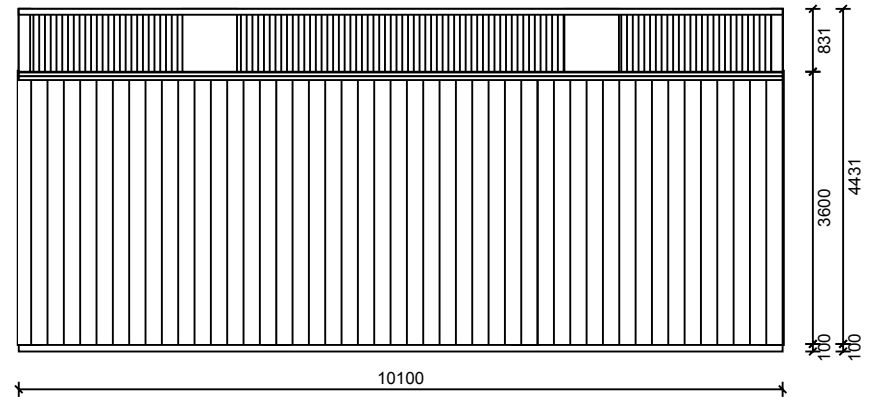

3. REAR ELEVATION
SCALE 1:100




4. LEFT ELEVATION
SCALE 1:100

REFER TO CONSTRUCTION DRAWING FOR SLAB/FOOTING LAYOUT

OPENING SCHEDULE				
MARK	TYPE	HEIGHT	WIDTH	DESCRIPTION
D0-2	ROLLER DOOR	3100	2850	COLORBOND® STRAMIT RAD A - ROLLER DOOR
D3	PA DOOR	2040	820	COLORBOND® PERSONAL ACCESS DOOR

Gippy Farm Sheds and Garages 88 Stephenson Street Sale, 3850 P: 0437 404 966 F: darren@gippyfarmsheds.		 AUSTRALIAN MADE AND OWNED	 AUTHORIZED DISTRIBUTOR	client Noel project Proposed Garage: Enduro Stratford, VIC Drawing Name: Elevations
Copyright © 2019 by A-Line Building Systems Pty Ltd. The concepts and information contained in this document are the intellectual property of A-Line Building Systems Pty Ltd. Use or copying of the document in whole or in part without written permission of A-Line Building Systems Pty Ltd constitutes an infringement of copyright		Project Number: DU - 11797A - 1 Drawing Number: [] Rev: [] Drawn: [] Date: 27/03/2023		Sheet Size A4
All Dimensions In Millimetres U.N.O.				Scale: 1:100 Sheet: 10.1Lx7.5Wx3.6H 12.5° 3bays

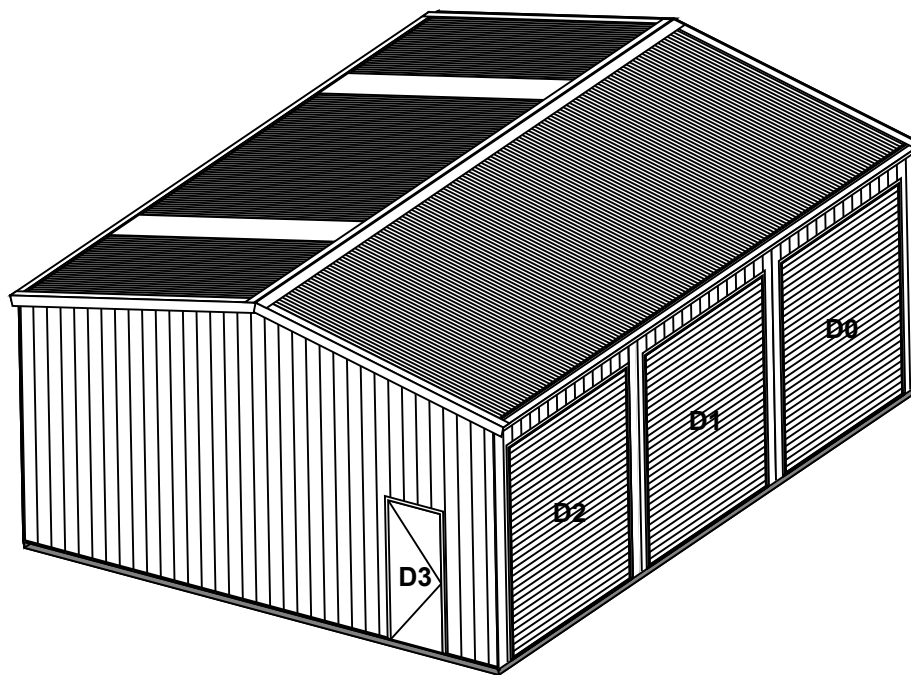



FRONT RIGHT ELEVATION
SCALE 1:100


- COLORBOND® VEE RIDGE CAPPING
- COLORBOND® 0.47 TCT CORRUGATED ROOF CLADDING
- COLORBOND® GARAGE BARGE FLASHING
- COLORBOND® QUAD 115 EAVE GUTTER
- WHITE UPVC 90D DOWNPIPE
- COLORBOND® 0.47 TCT KPANEL WALL CLADDING
- COLORBOND® CORNER FLASHING

REFER TO CONSTRUCTION DRAWING FOR SLAB/FOOTING LAYOUT

OPENING SCHEDULE

MARK	TYPE	HEIGHT	WIDTH	DESCRIPTION
D0-2	ROLLER DOOR	3100	2850	COLORBOND® STRAMIT RAD A - ROLLER DOOR
D3	PA DOOR	2040	820	COLORBOND® PERSONAL ACCESS DOOR

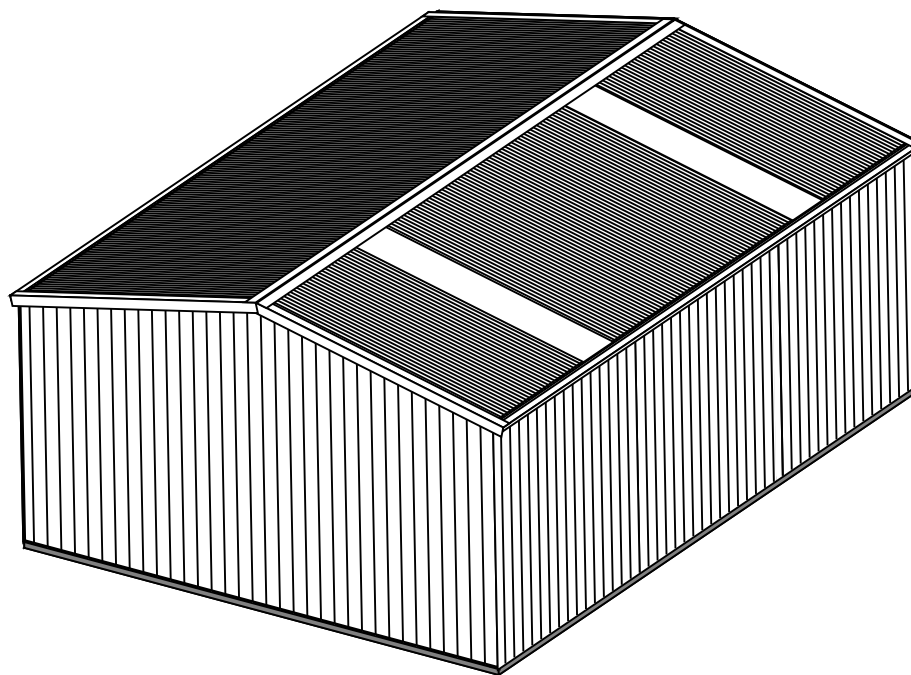

Gippy Farm Sheds and Garages 88 Stephenson Street Sale, 3850 P: 0437 404 966 F: darren@gippyfarmsheds.		 AUSTRALIAN MADE AND OWNED	 AUTHORIZED DISTRIBUTOR	client Noel project Proposed Garage: Enduro Stratford, VIC
Drawing Name: Iso		Project Number: DU - 11797A - 1		Drawing Number:
Drawn:		Date: 27/03/2023		Rev:
Copyright © 2019 by A-Line Building Systems Pty Ltd. The concepts and information contained in this document are the intellectual property of A-Line Building Systems Pty Ltd. Use or copying of the document in whole or in part without written permission of A-Line Building Systems Pty Ltd constitutes an infringement of copyright				Sheet Size A4
All Dimensions In Millimetres U.N.O.				Scale: 1:100
Sheet: 10.1Lx7.5Wx3.6H 12.5" 3bays				Rev:



REAR LEFT ELEVATION
SCALE 1:100

- COLORBOND® VEE RIDGE CAPPING
- COLORBOND® 0.47 TCT CORRUGATED ROOF CLADDING
- COLORBOND® GARAGE BARGE FLASHING
- COLORBOND® QUAD 115 EAVE GUTTER
- WHITE UPVC 90D DOWNPIPE
- COLORBOND® 0.47 TCT KPANEL WALL CLADDING
- COLORBOND® CORNER FLASHING

REFER TO CONSTRUCTION DRAWING FOR SLAB/FOOTING LAYOUT

Gippy Farm Sheds and Garages		client Noel	
88 Stephenson Street		project Proposed Garage: Enduro	
Sale, 3850		Stratford, VIC	
P: 0437 404 966		Drawing Name: Iso	
F: darren@gippyfarmsheds.		Project Number: DU - 11797A - 1	
 		Drawing Number: _____	
		Rev. _____	
Copyright © 2019 by A-Line Building Systems Pty Ltd. The concepts and information contained in this document are the intellectual property of A-Line Building Systems Pty Ltd. Use or copying of the document in whole or in part without written permission of A-Line Building Systems Pty Ltd constitutes an infringement of copyright		Date: 27/03/2023	
		All Dimensions In Millimetres U.N.O.	
		Scale: 1:100	Sheet Size A4

OPENING SCHEDULE				
MARK	TYPE	HEIGHT	WIDTH	DESCRIPTION
D0-2	ROLLER DOOR	3100	2850	COLORBOND® STRAMIT RAD A - ROLLER DOOR
D3	PA DOOR	2040	820	COLORBOND® PERSONAL ACCESS DOOR