



NORTH EAST ELEVATION
SCALE 1:100

NORTH WEST ELEVATION
SCALE 1:100

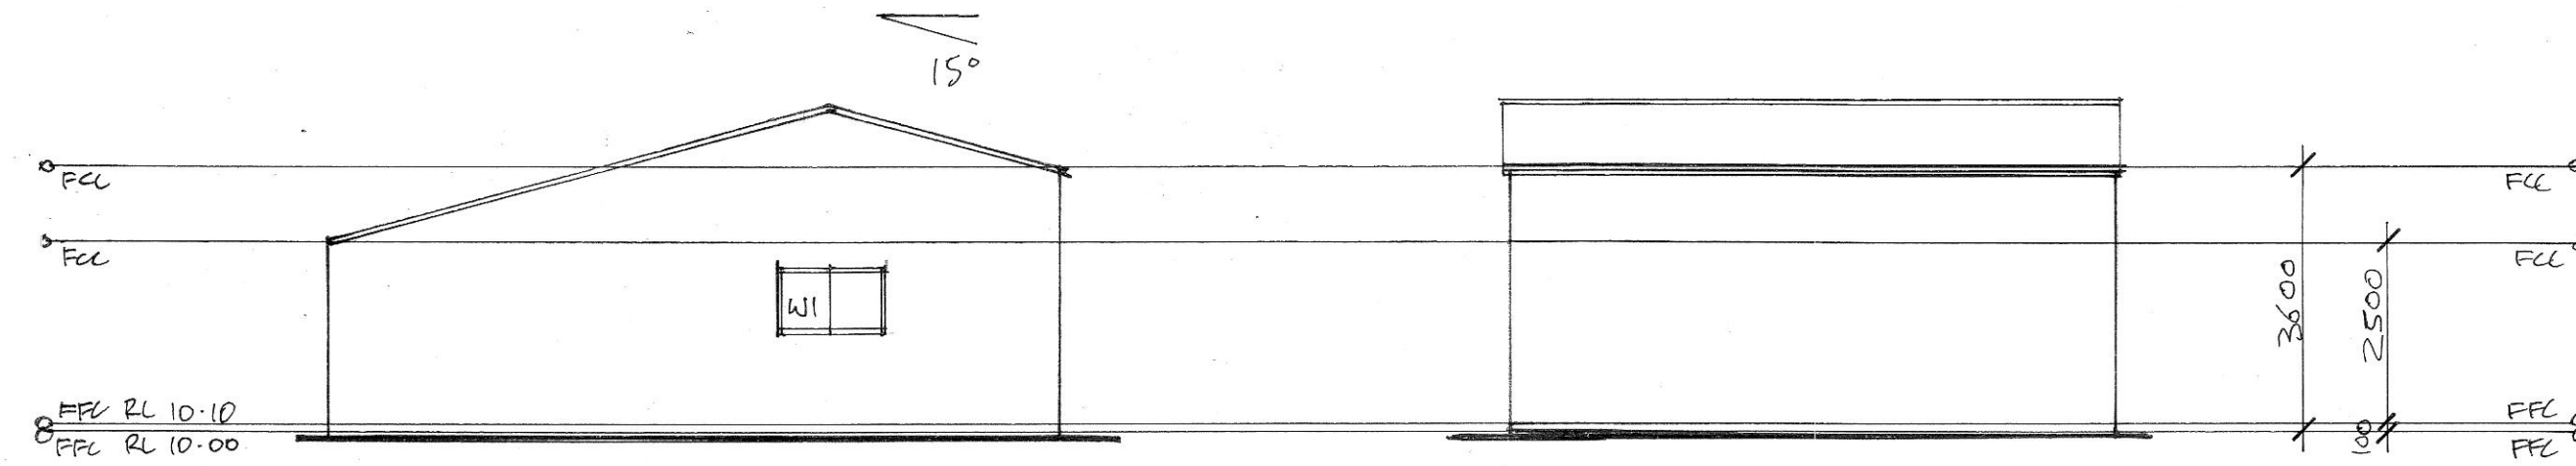

SOUTH WEST ELEVATION
SCALE 1:100


SOUTH EAST ELEVATION
SCALE 1:100

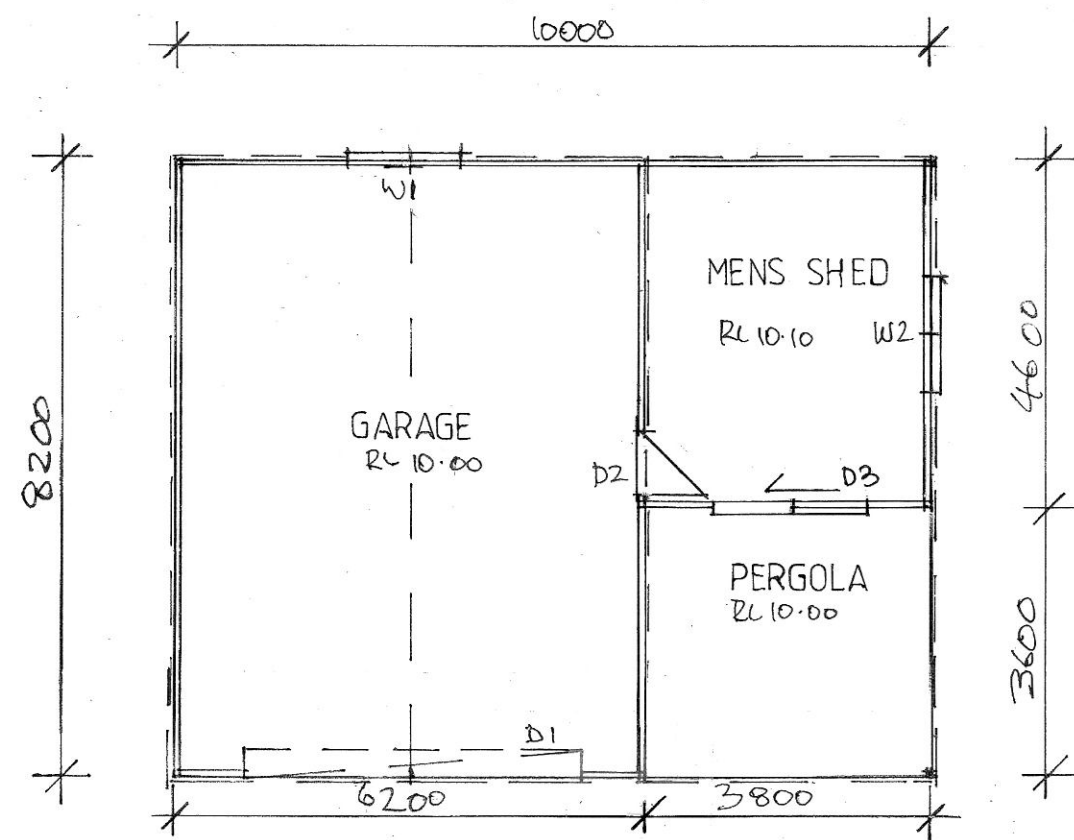

PROPOSED FLOOR PLAN
SCALE 1:100

DOOR SCHEDULE.				
DOOR No.	DOOR TYPE	APPROX. SIZE	HARDWARE	COMMENTS
1	Roller door	4500 x 3000	Latch and lock	
2	Internal	820 x 2040 x 35	Latch set and privacy lock	
3	Aluminium Sliding	2100 x 2100	Latch set lock	Clear Glass

WINDOW SCHEDULE. Wind Class N2 AS 4055				
WIN No.	WINDOW TYPE	APPROX. SIZE H x W	GLASS	COMMENTS
1	Aluminium sliding	900 x 1500	Low-e	
2	Aluminium sliding	900 x 1500	Low-e	

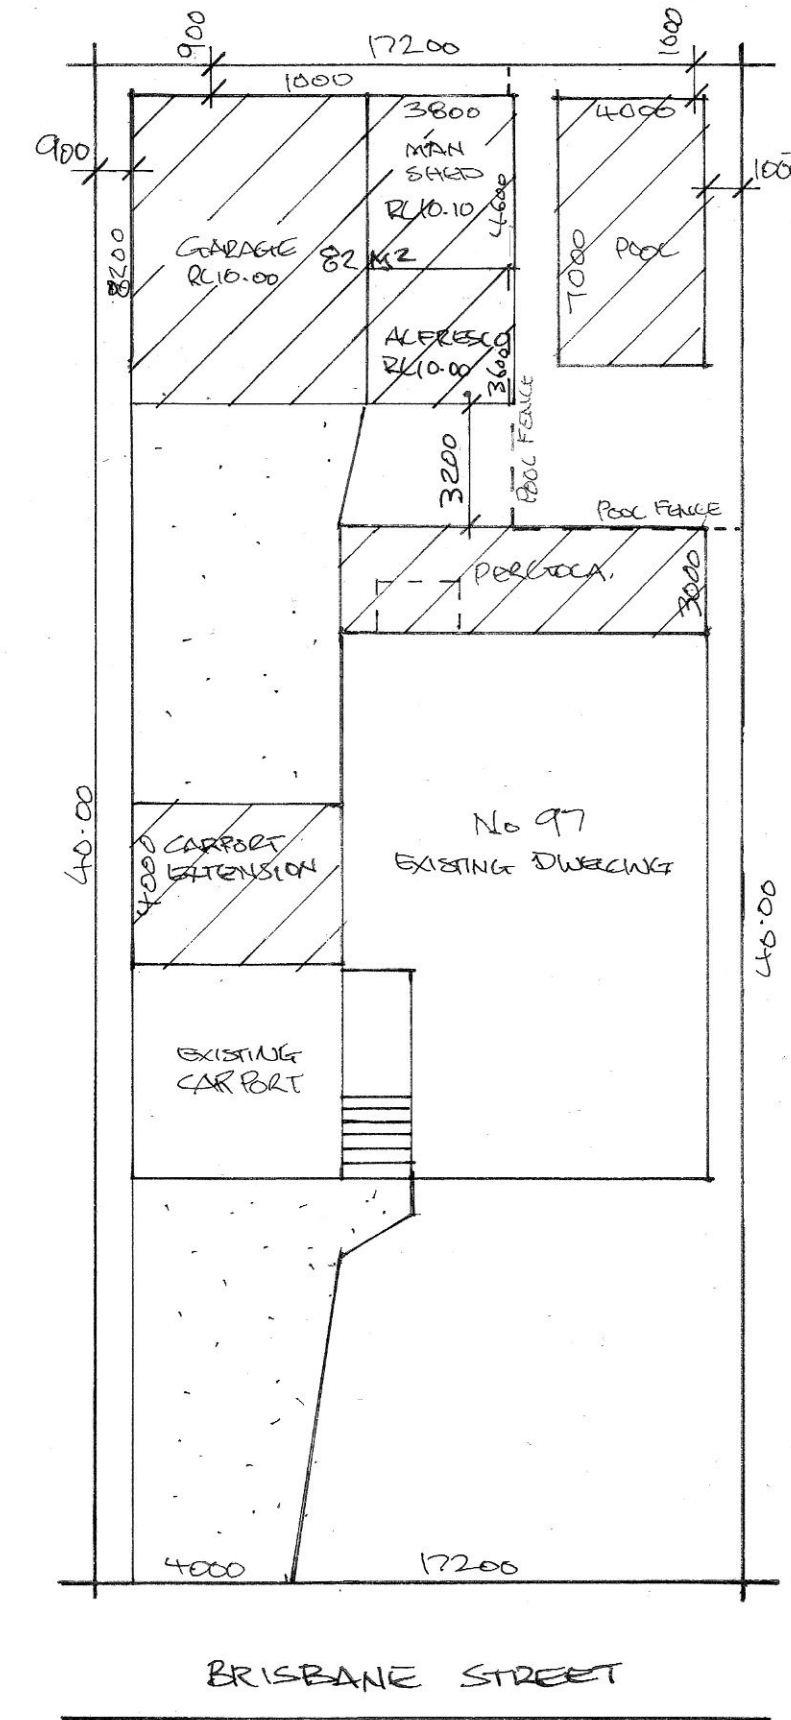

SITE PLAN
SCALE 1:200