


**STEEL FRAMING PLAN**  
1:50

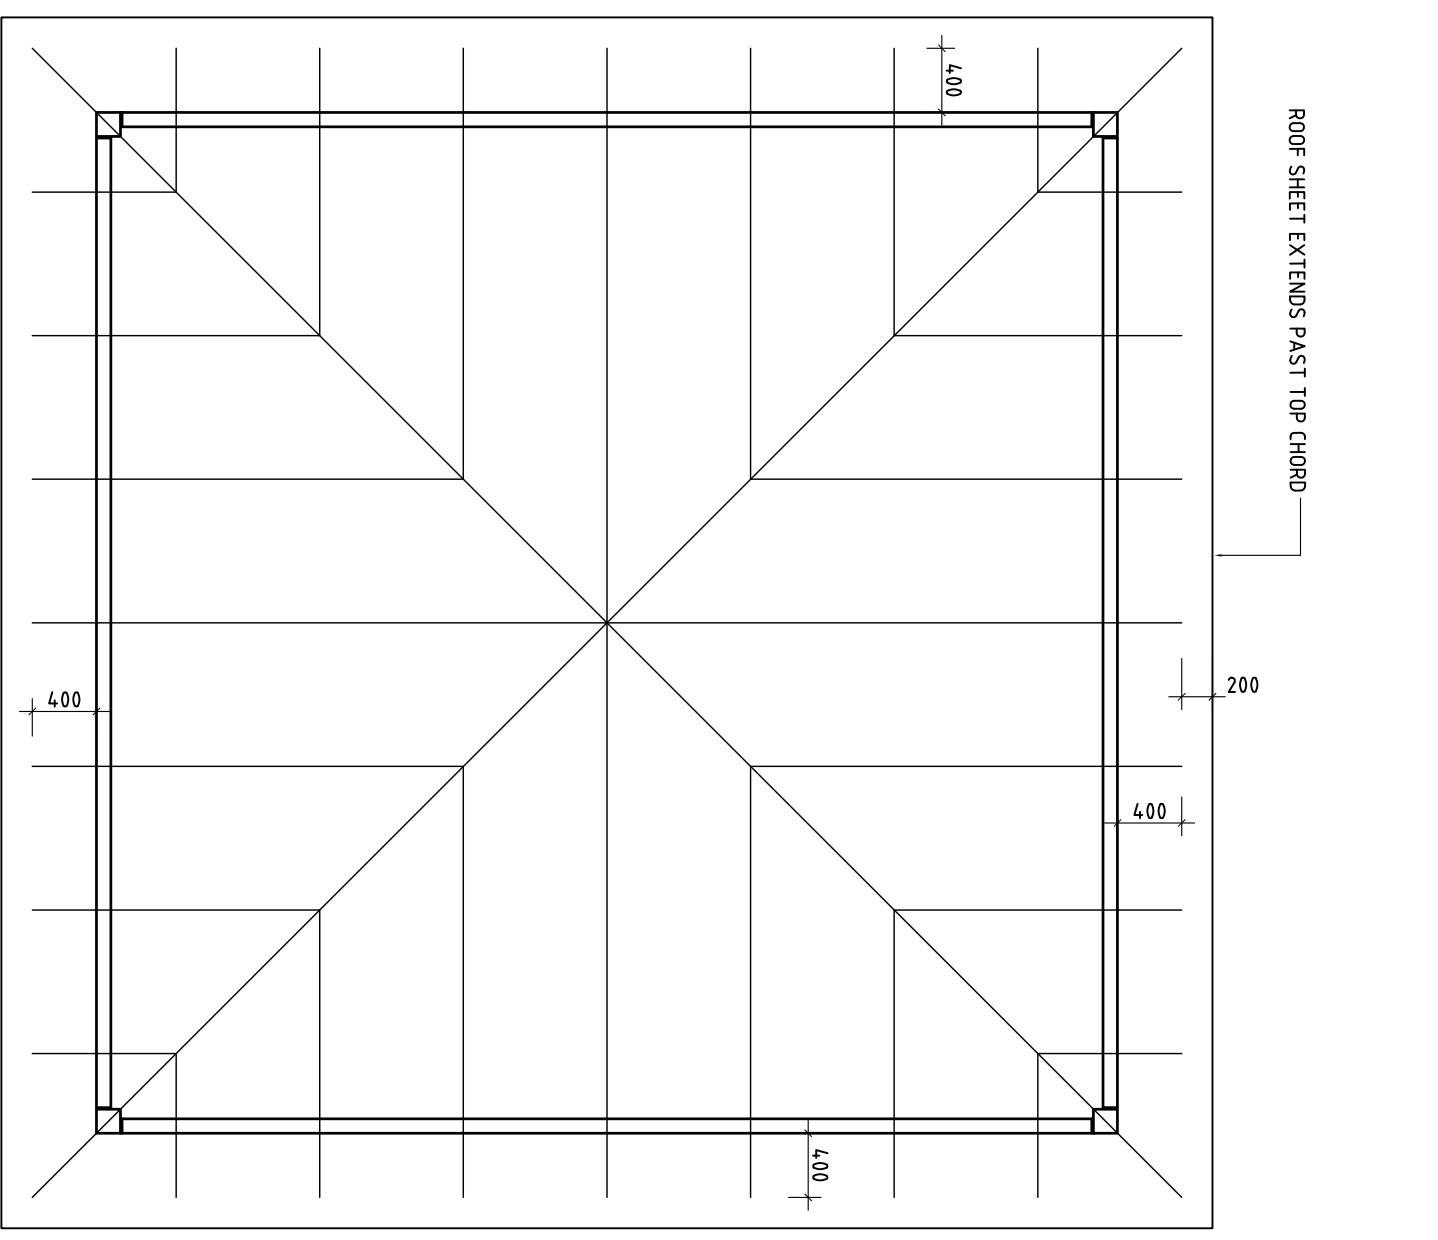

**TRUSS PLAN**  
1:50

This document issues in:  
1. Figured dimensions to be taken in preference to scaling.  
2. All dimensions are in millimeters, except levels and coverage to  
3. Contractor to check of dimensions on site prior to commencing  
any work of making of shop drawings, and seek instructions if any  
discrepancies are found.

NO.	REVISION	NAME	SIGNATURE	DATE
1	DESIGN	J.DRURY		
2	ISSUED	J.DRURY		
3	APPROVED	J.DRURY		

REV.	DATE	DESCRIPTION	APP.	REV.

Drawing Path:  
C:\

environmental  
visitors

12 QUINN STREET OCCONNOR ACT 2602  
12 QUINN STREET 36

Project Title:  
**PROPOSED CARPORT  
BLOCK 9 SECTION 36  
12 QUINN STREET OCCONNOR**

Client:  
K WESTAWAY J DRURY

Drawing Name:  
FRAMING PLAN

Status: D.A.  
Scale: 1:50  
Plot Date: 28/06/24  
Job Number: 010-24  
Drawing Number: WD-A-101  
Issue: A